


FOURTH FLOOR

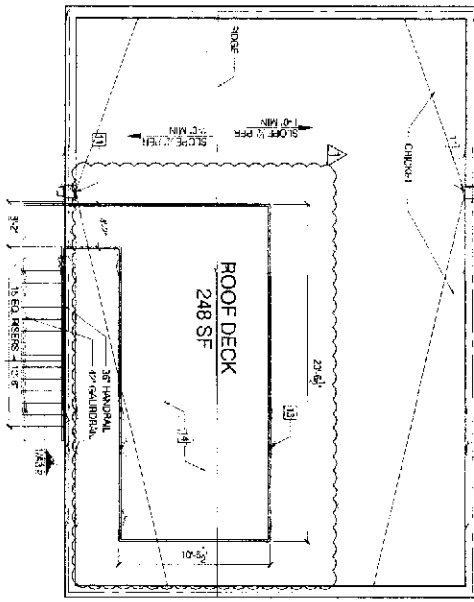

ROOF PLAN

- NOTES:
1. CONSTRUCTION SHALL FOLLOW REQUIREMENTS
 2. WATER HEATING
 3. AREA ELECTRICAL PANEL
 4. LINE OF FINISH ADJAC
 5. LULUAIN FOR INSULATION OF HEAVY PIPE DENTS
 6. OVERFLOW DRAIN
 7. MEMBRANE ROOF
 8. 1/2" JACOBI INSULATION (2" HOLE) - 10' DIA
 9. OF ROOF REBAR/SOLPER
 10. PERFORATED VENT DRAIN
 11. FINISH ROOF
 12. ROOFING 5' HPS AND 1/2" HPS
 13. LUTERION OF SHIP AND PLAP

1.3

A

ISSUE DATE
3/13/17
SHEET SCALE
1/4" = 1'-0"

DRAWN BY
EMW
SHEET TITLE
4TH & ROOF

REVISED SET

REVISIONS
1. 03.13.2017

PROJECT NO.
15018
PROJECT NAME
30 MERRILL STREET
PORTLAND, ME



bild Bild Architecture
PO Box 6235
Portland, ME
04104
Tel: 408.0168
evan@bildarchitecture.com