


3 FOURTH FLOOR  
SCALE: 1/4" = 1'-0"

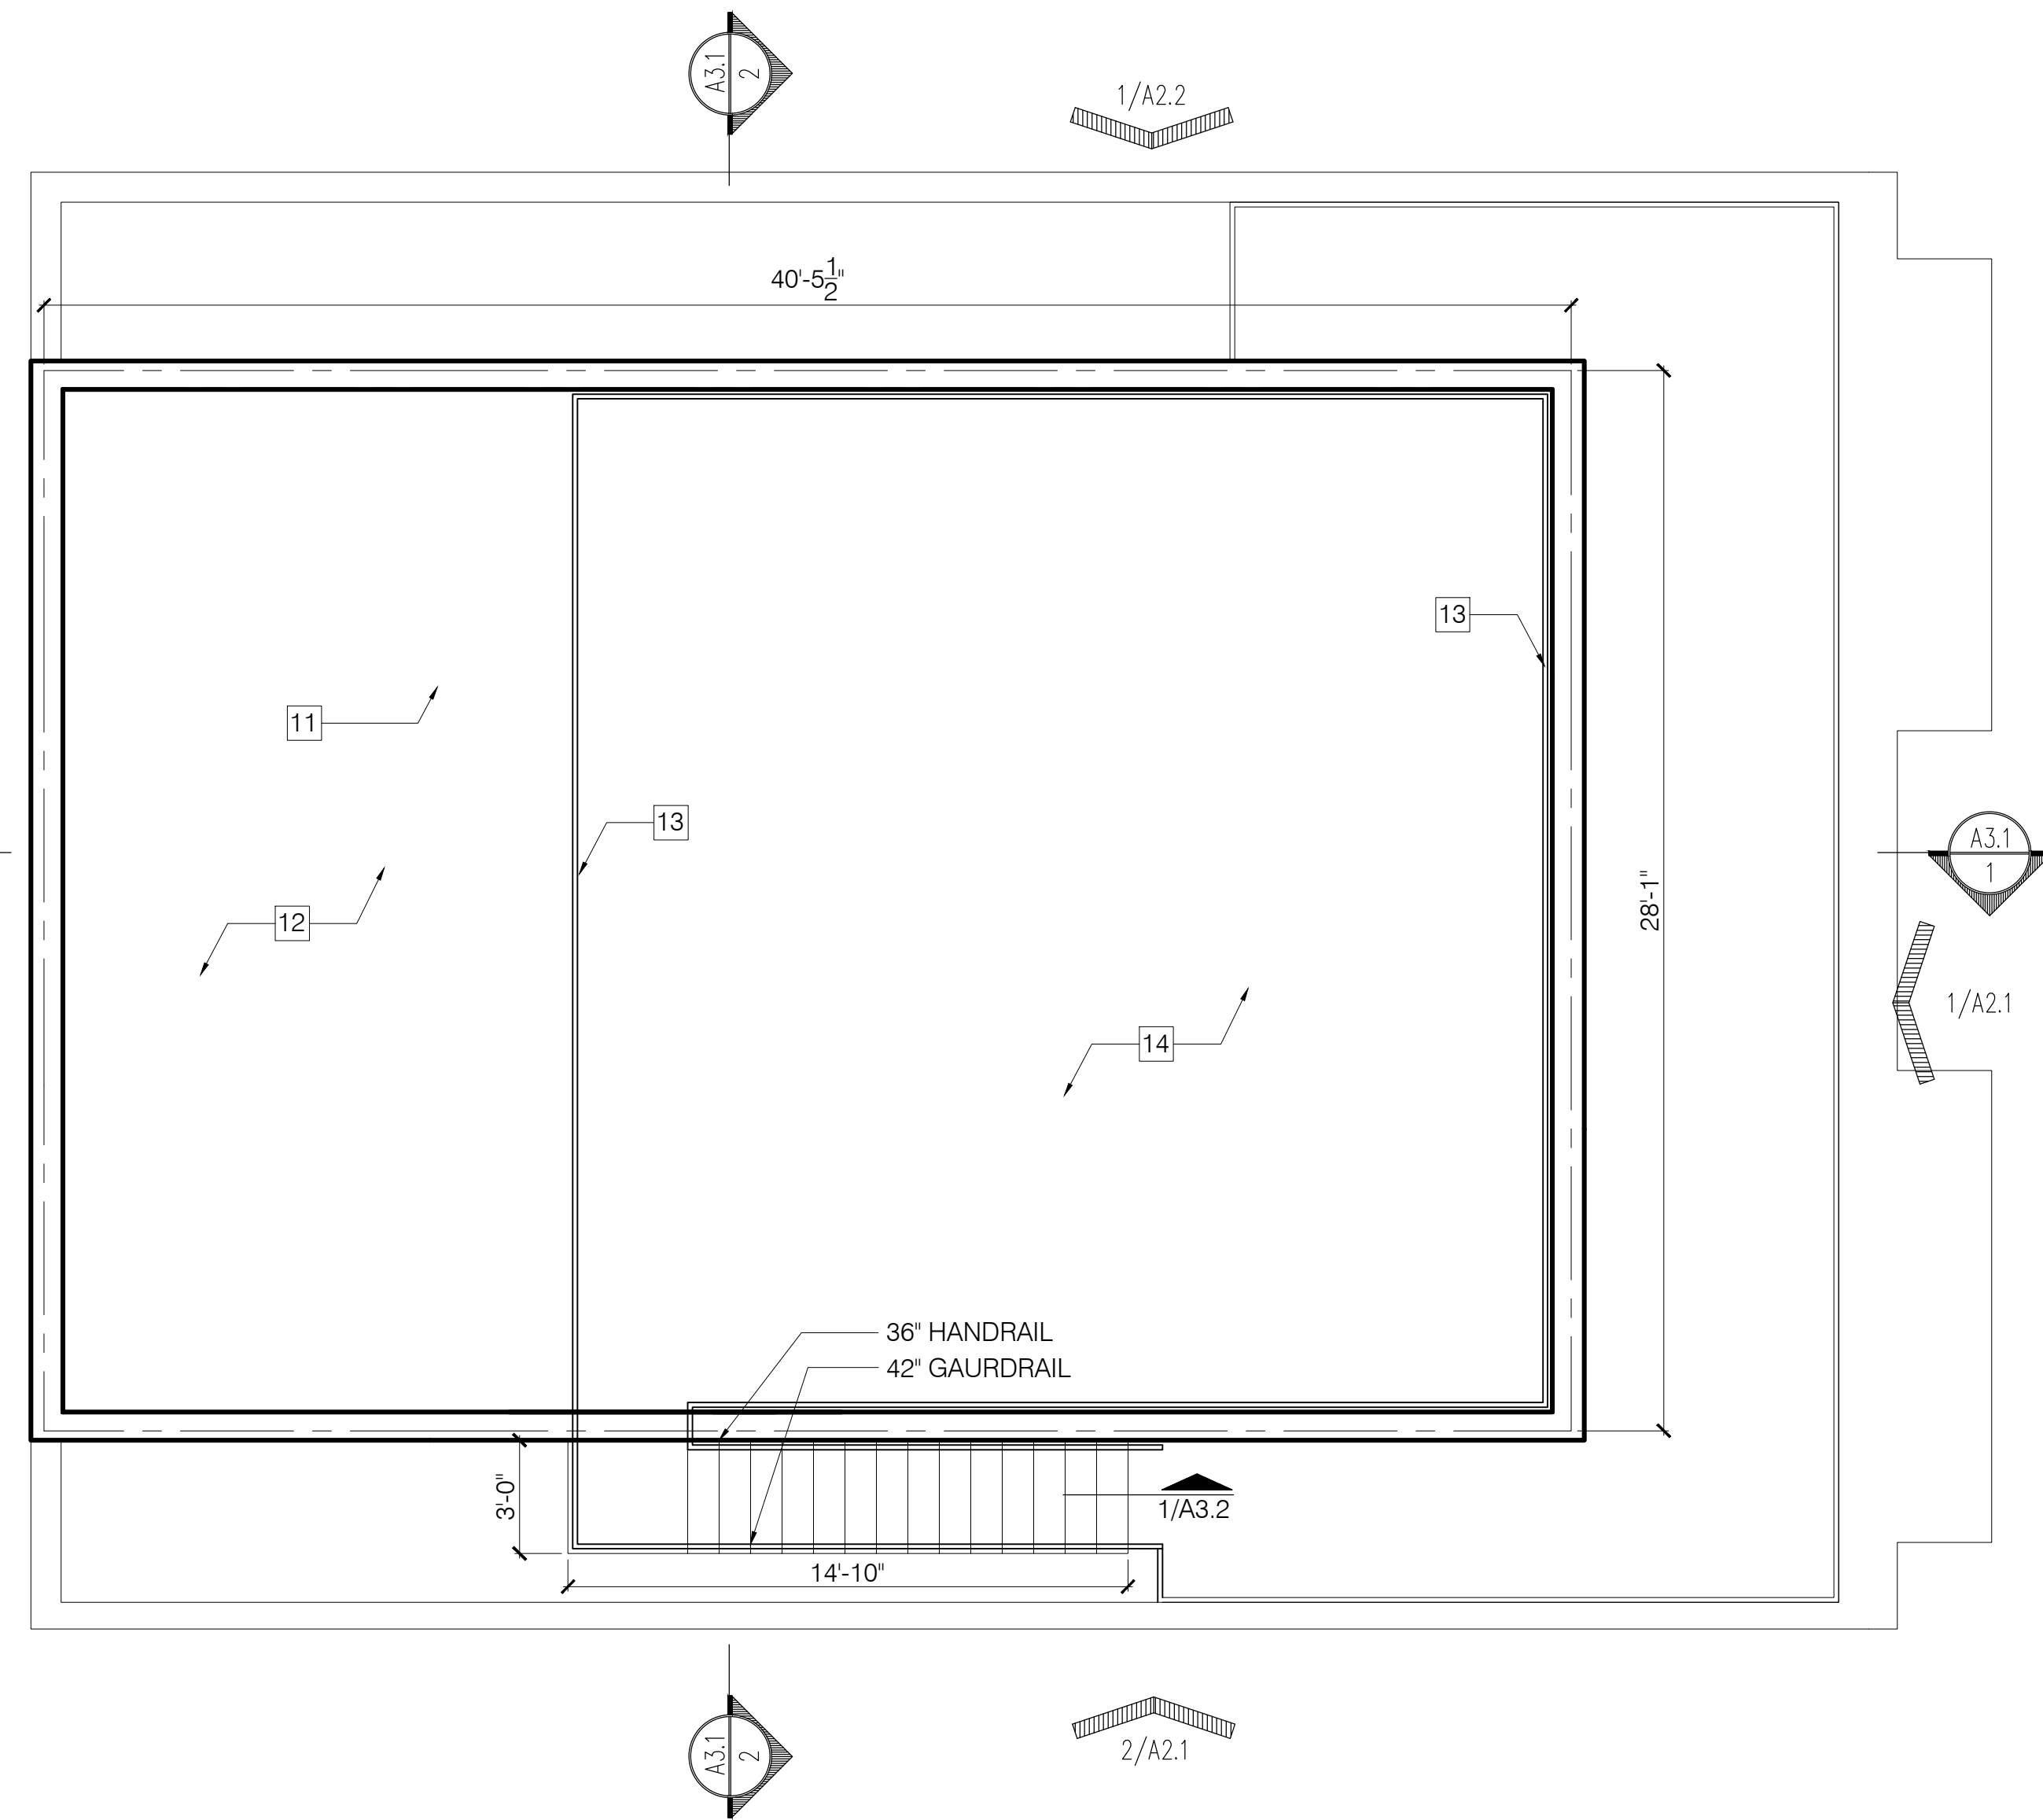

4 ROOF PLAN  
SCALE: 1/4" = 1'-0"

- X KEYNOTES:
1. CONCRETE PLANTER - FRONT EDGE FOLLOWS PROPERTY LINE
  2. WATER HEATERS
  3. ELECTRICAL PANELS
  4. FRAMED STAIR OPENING ABOVE
  5. LINE OF AWNING ABOVE
  6. LINE OF LOWER CEILING
  7. LOCATION FOR INSTALLATION OF HEAT PUMP UNITS
  8. ROOF DRAIN
  9. OVERFLOW DRAIN
  10. MEMBRANE ROOF
  11. 1/8" TAPERED INSULATION TO PROVIDE POSITIVE SLOPE TO TOP OF ROOF DRAIN /SCUPPER
  12. AREA FOR GREEN ROOF TRAY SYSTEM
  13. FABRICATED METAL RAILING
  14. TILE ON PEDESTAL ROOF DECK SYSTEM
  15. CONCRETE STEPS AND PORCH