

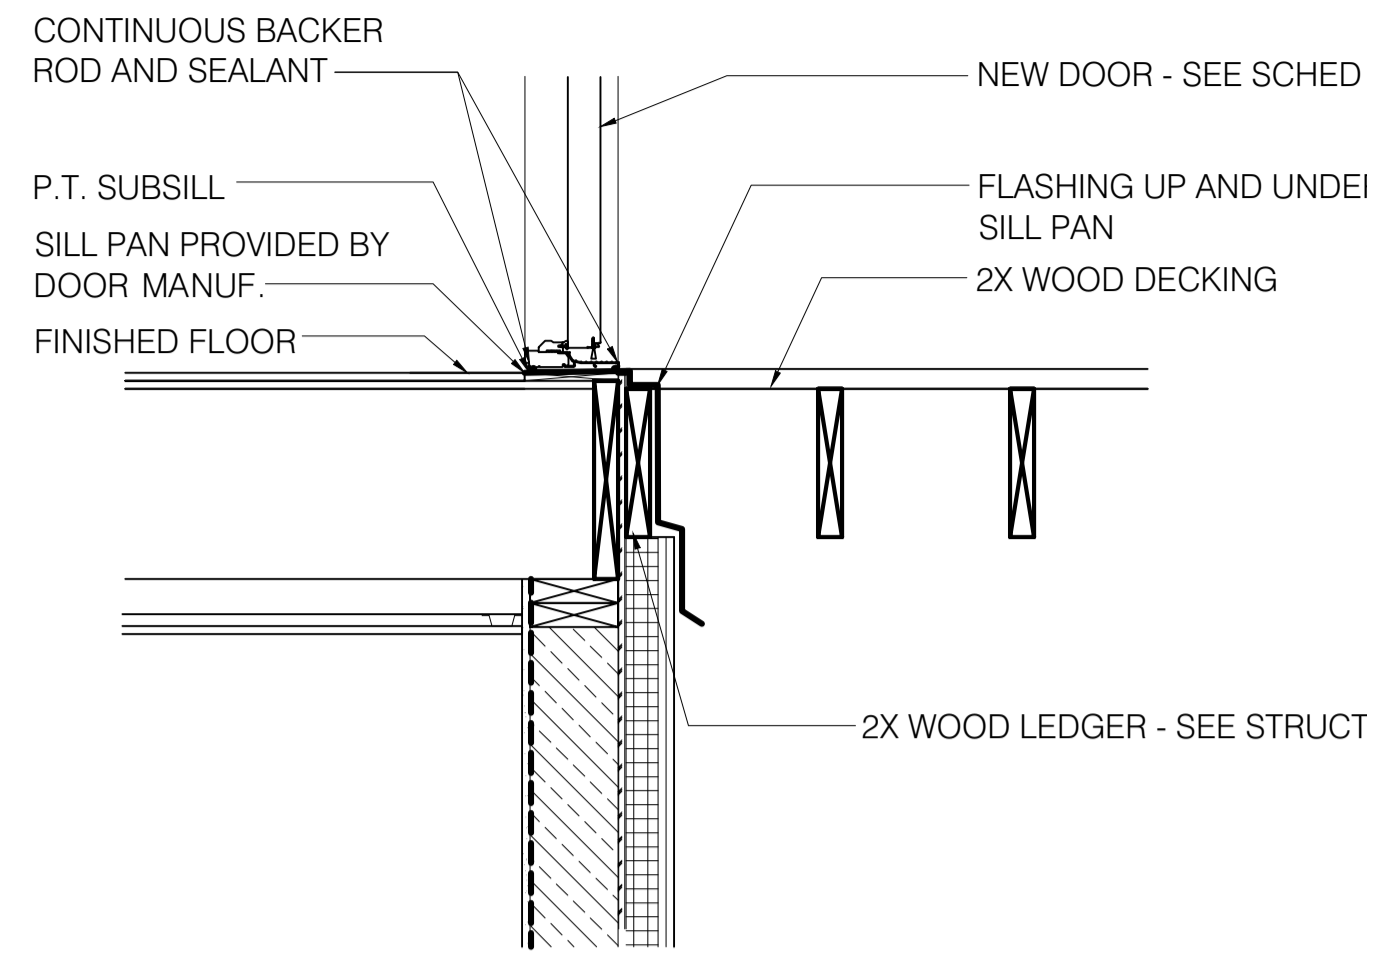
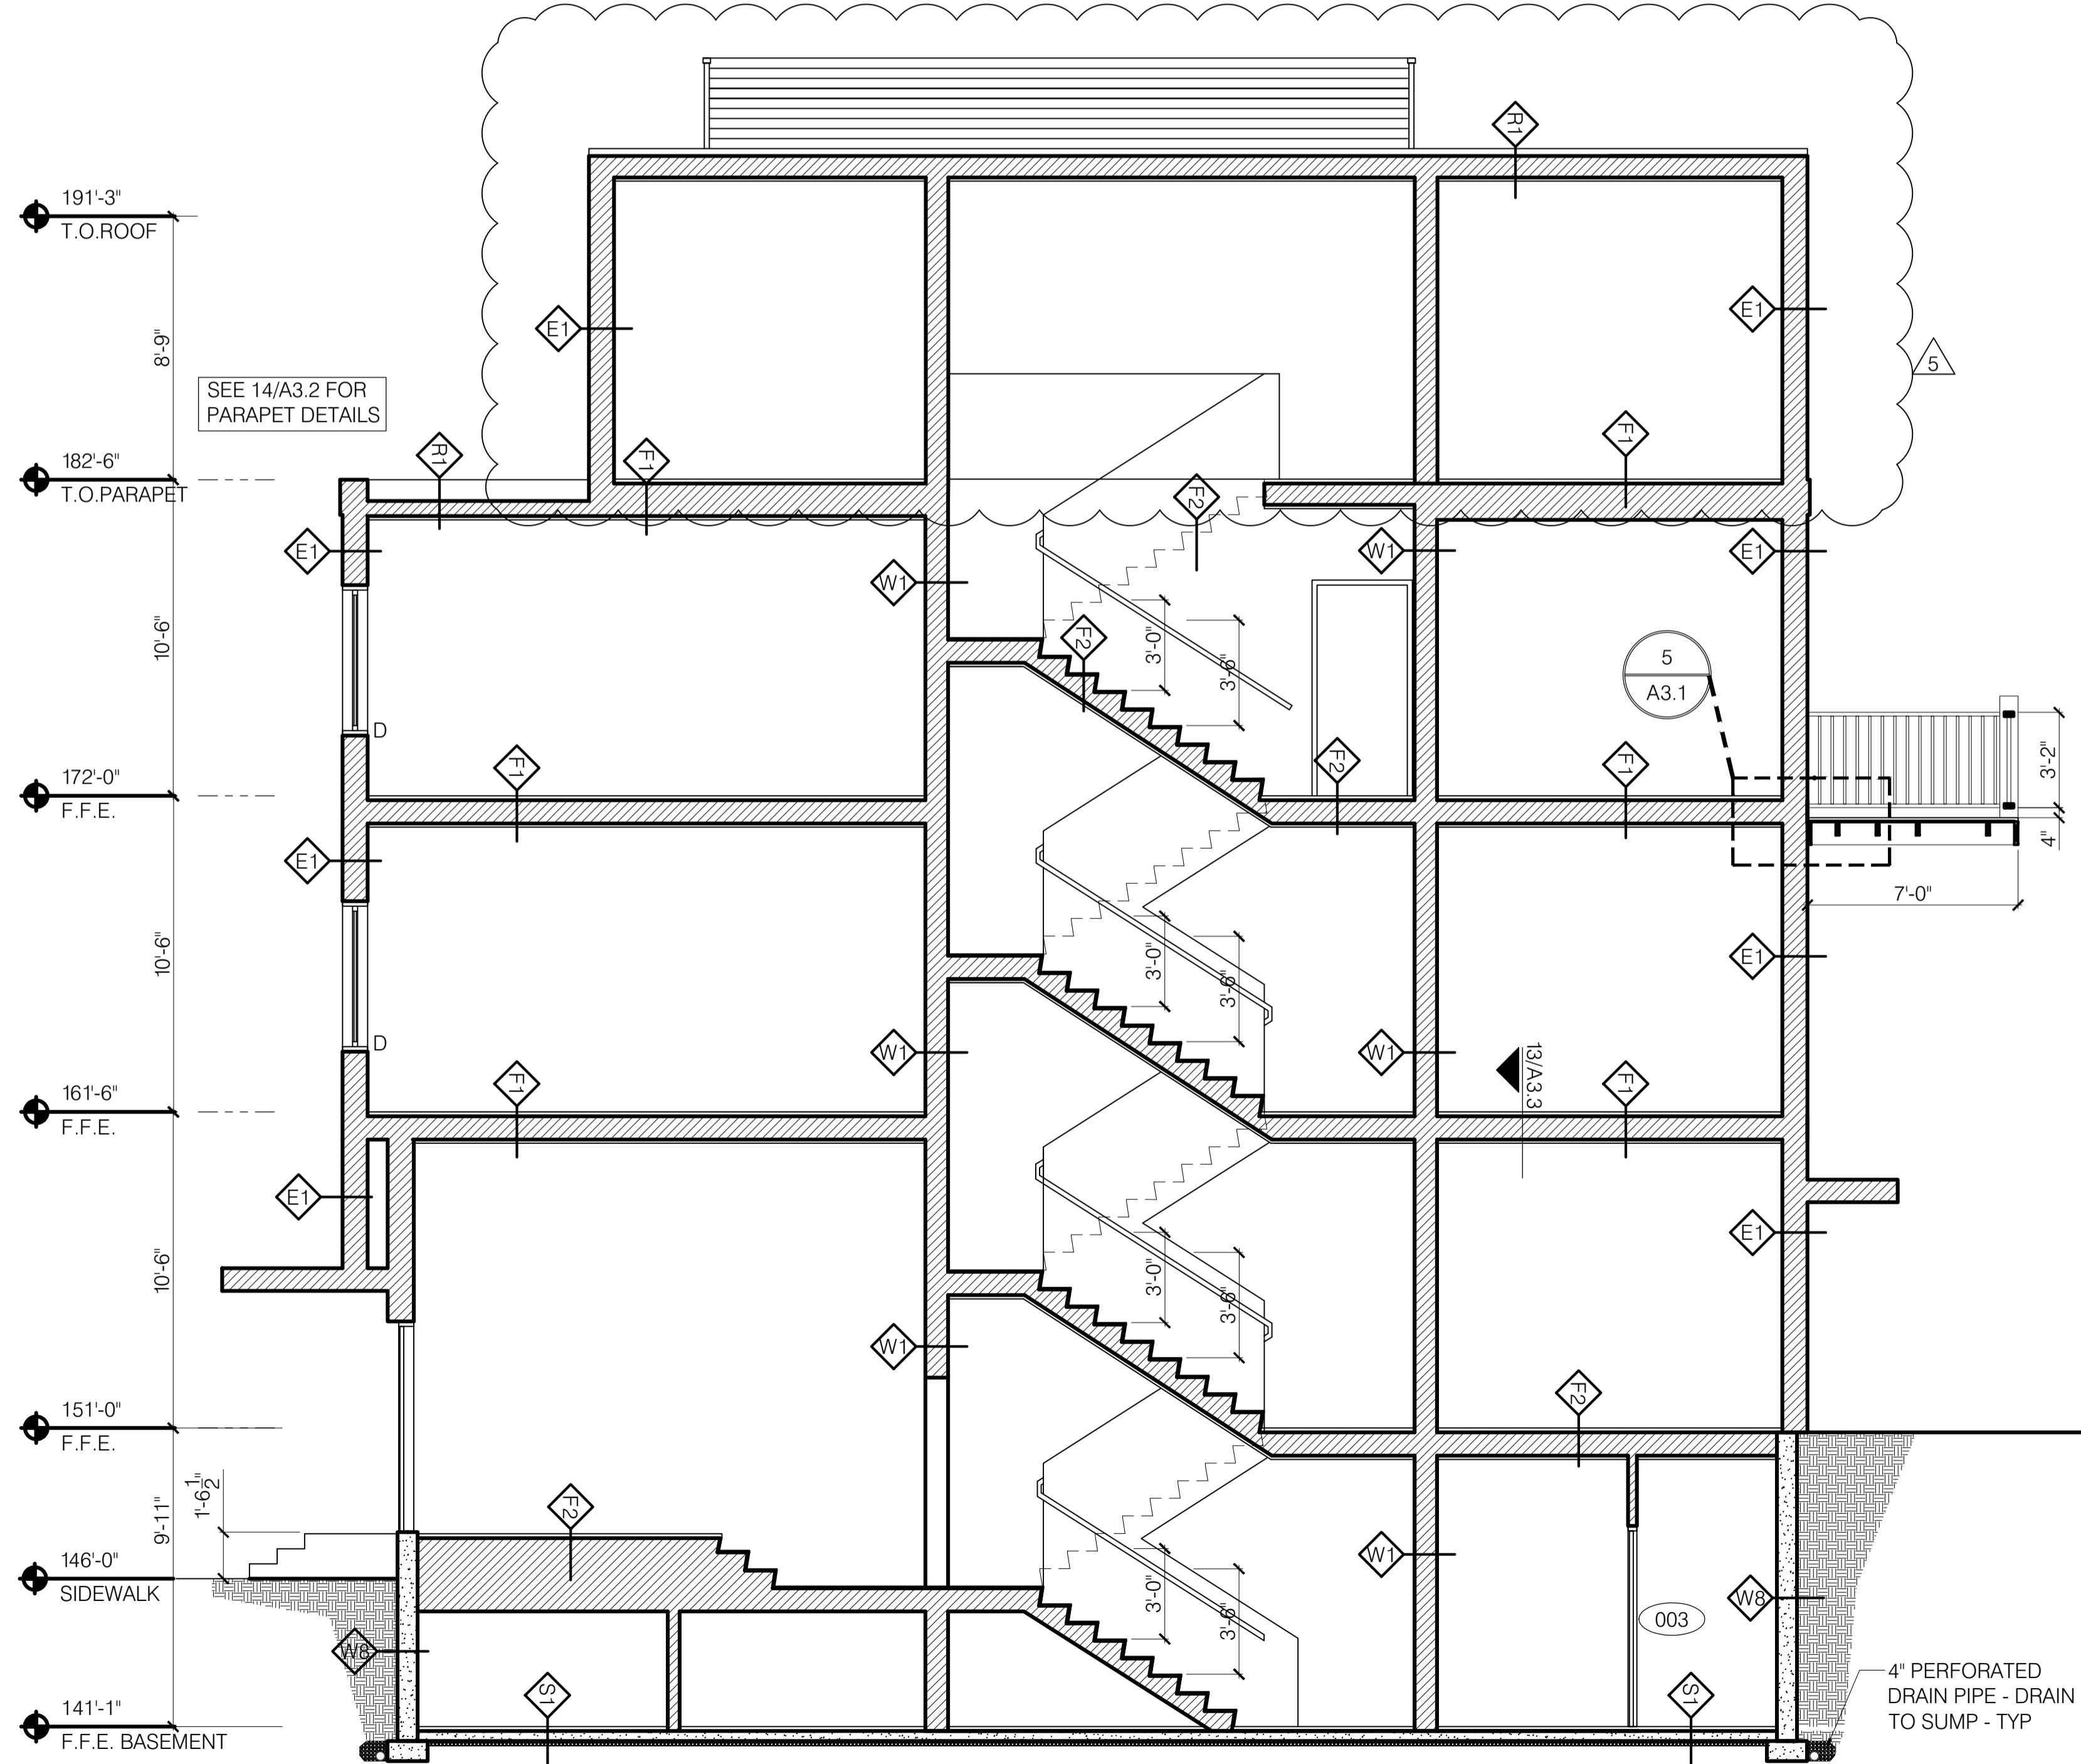



COPYRIGHT: Reuse or reproduction of the contents of this document is not permitted without written permission of Bild Architecture LLC

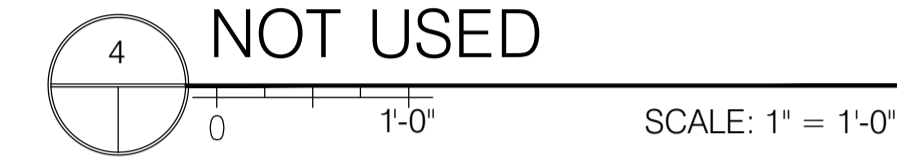

5 DECK DETAIL  
SCALE: 1" = 1'-0"

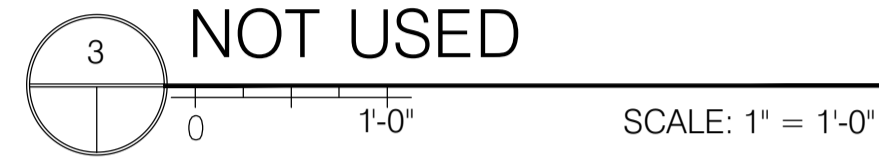

1 BUILDING SECTION  
SCALE: 1/4" = 1'-0"

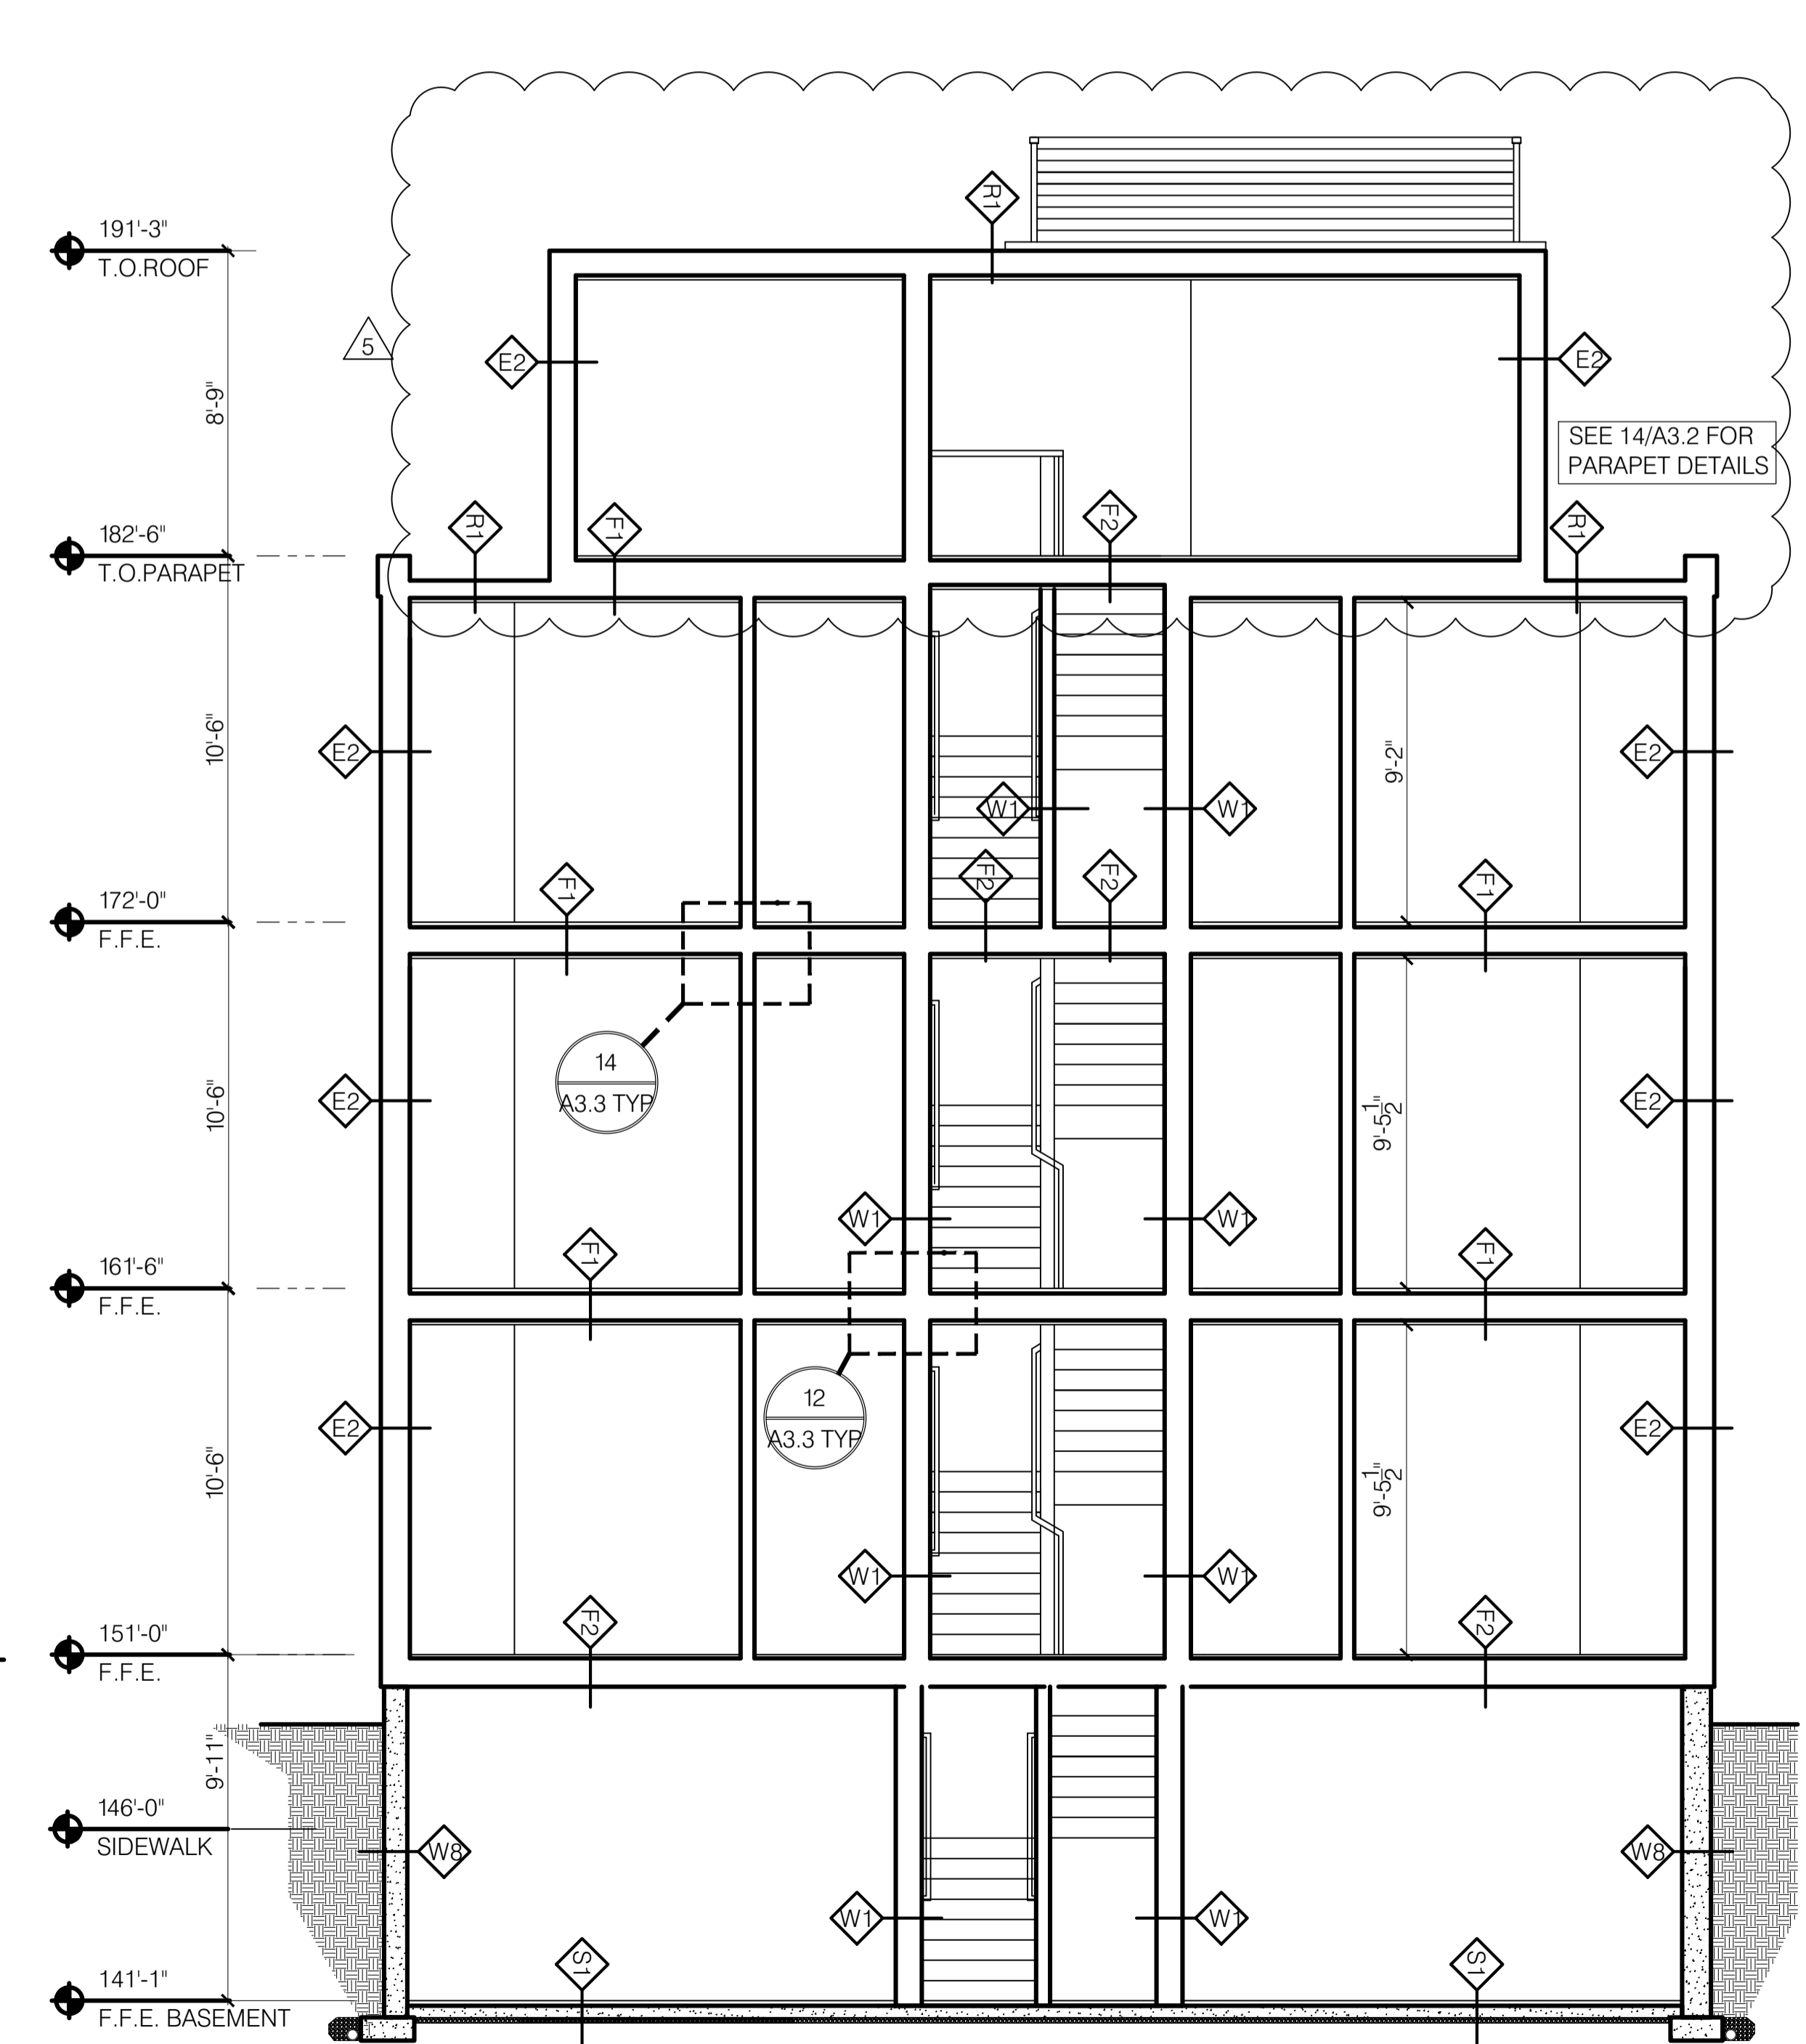

2 BUILDING SECTION  
SCALE: 1/4" = 1'-0"

**Bild Architecture**  
 PO Box 8235  
 Portland, ME  
 04104  
 207.408.0168  
 evan@bildarchitecture.com



PROJECT NO. **16035**  
 PROJECT NAME **7 CUMBERLAND PORTLAND, ME**

REVISIONS

1	03-15-2017	
2	05-13-2017	
3	07-01-2017	
4	08-07-2017	
5	08-16-2017	

**PERMIT SET**  
**NOT FOR CONSTRUCTION**

DRAWN BY **EMW**  
 SHEET TITLE **BUILDING SECT**

ISSUE DATE **2/24/17**  
 SHEET SCALE **1/4" = 1'-0"**

**A**

**3-1** CITY OF PORTLAND  
 PREPARED SITE PLAN  
 Subject to Conditions of Approval  
 and Standard Code Items