



1 FOURTH FLOOR
SCALE: 1/4" = 1'-0"

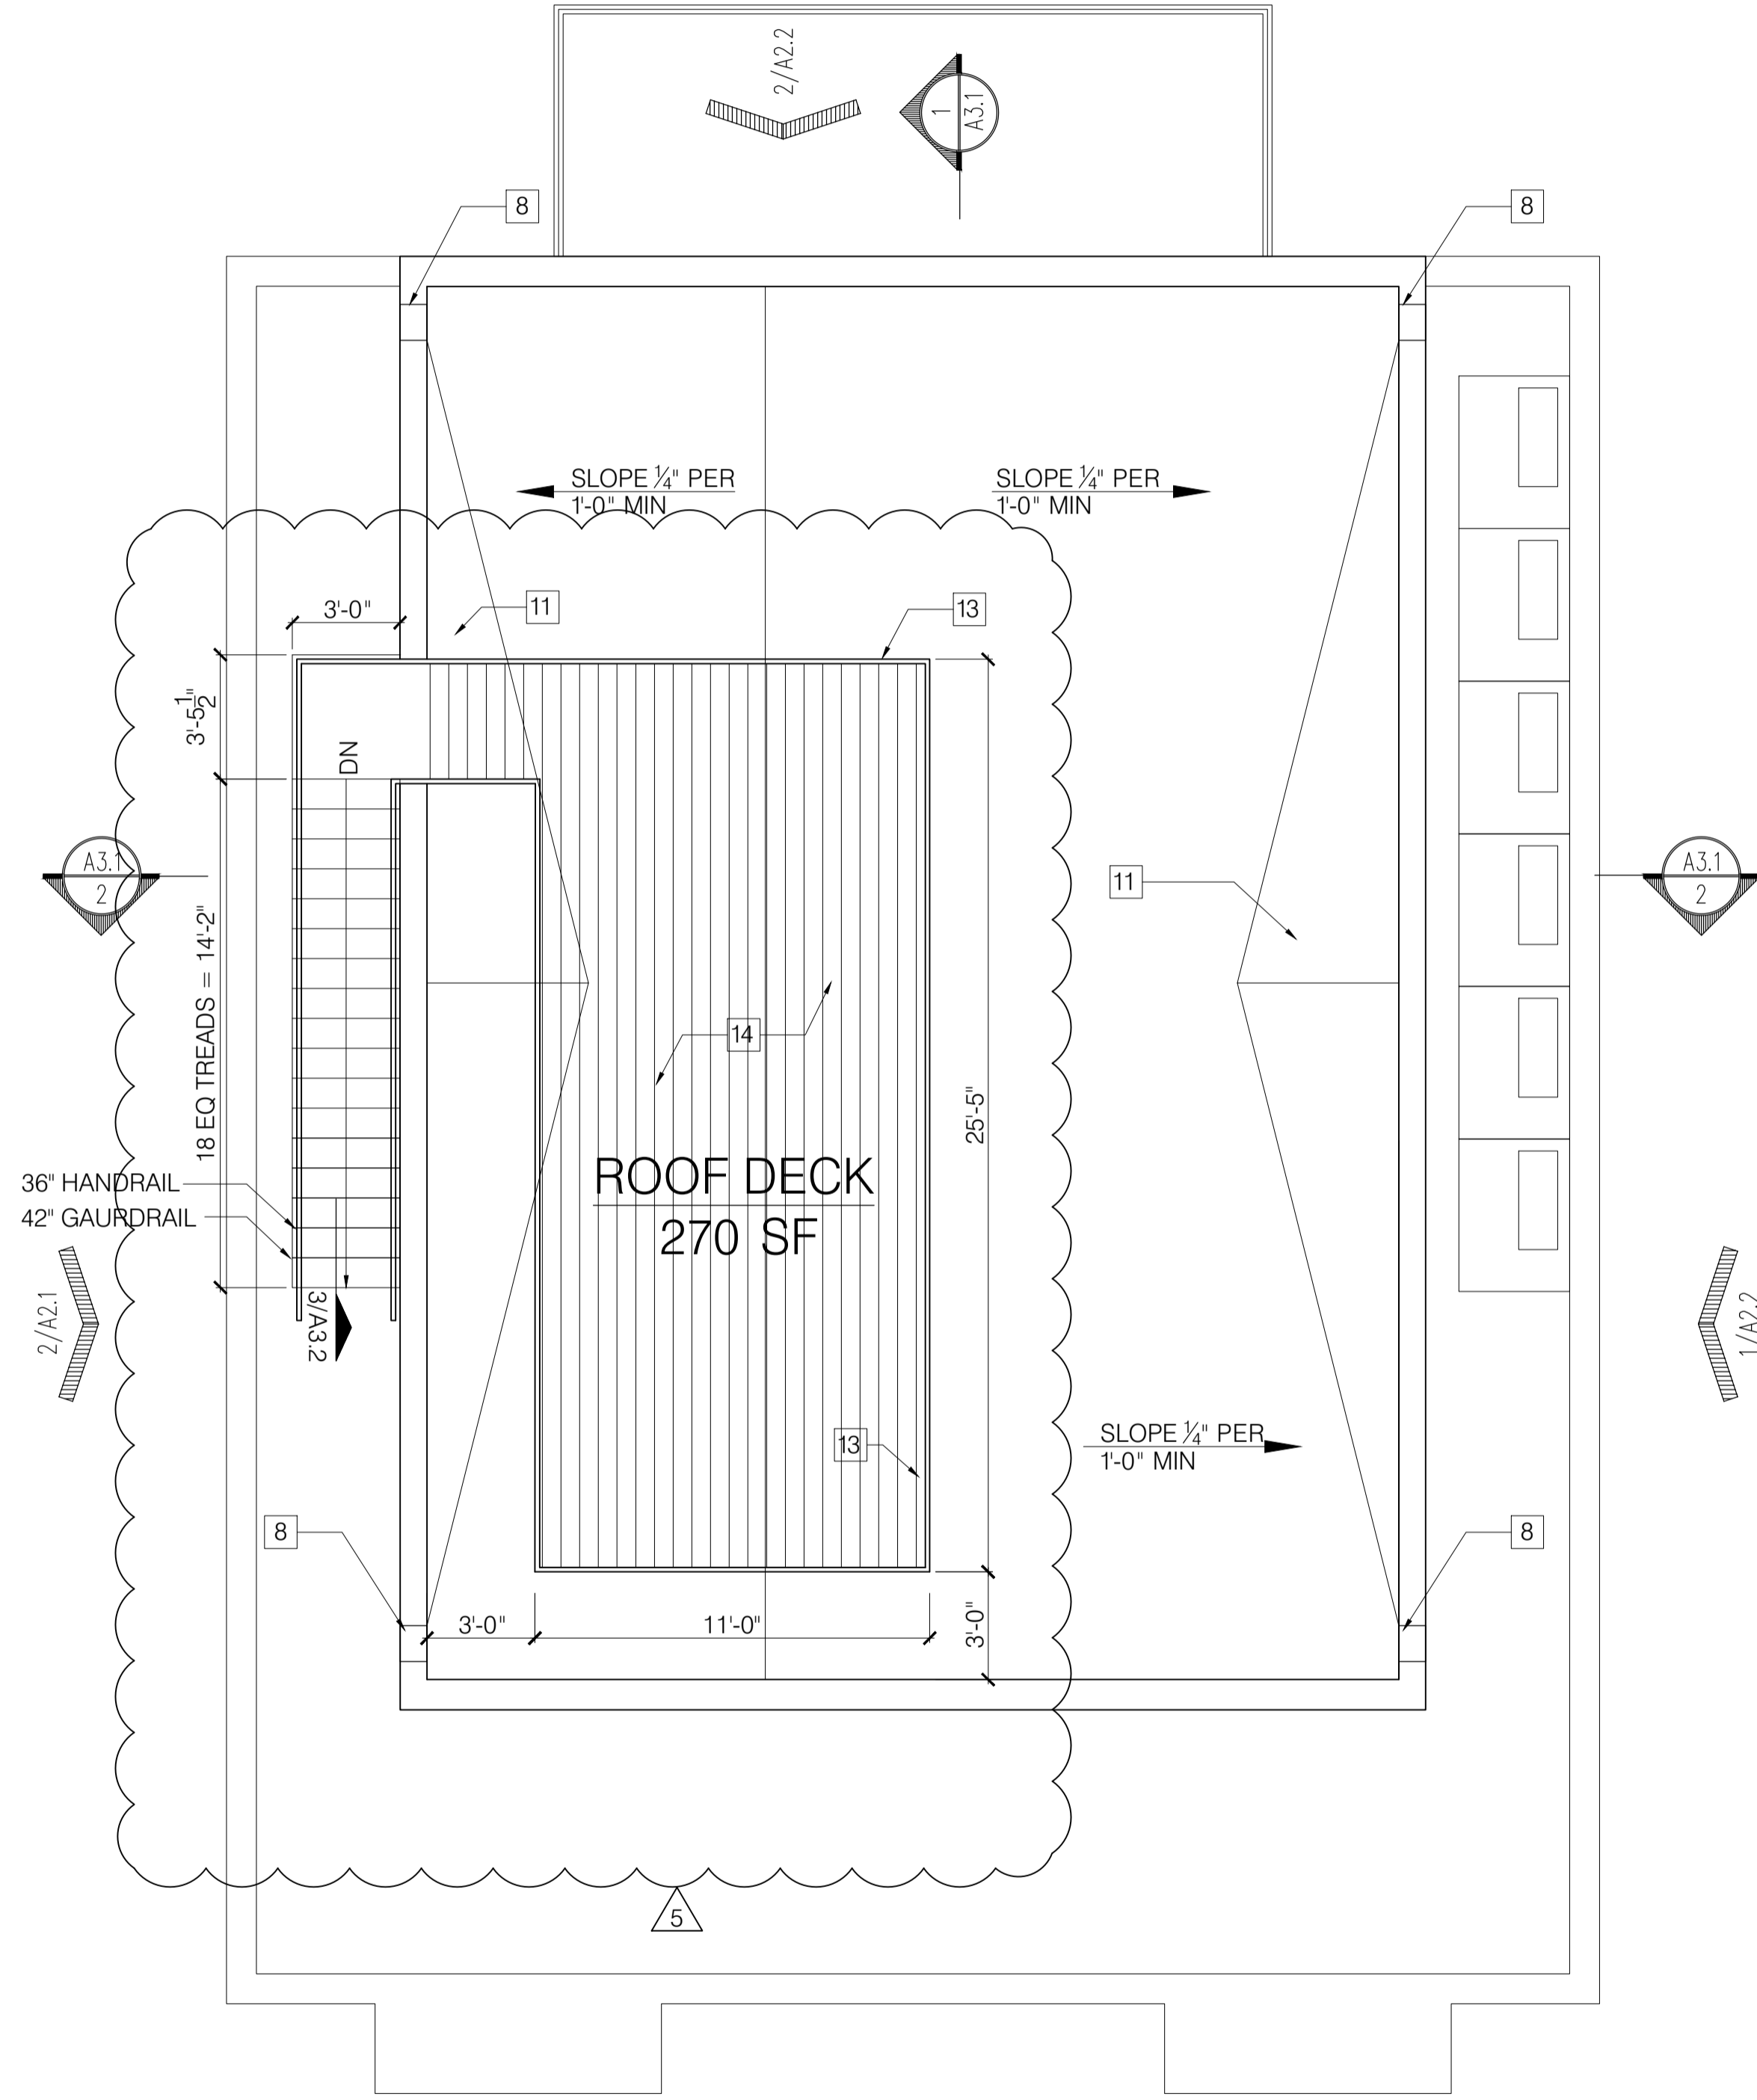

2 ROOF DECK
SCALE: 1/4" = 1'-0"

- KEYNOTES:**
1. -
 2. WATER HEATERS
 3. ELECTRICAL PANELS
 4. FRAMED STAIR OPENING ABOVE
 5. LINE OF AWNING ABOVE
 6. LINE OF LOWER CEILING
 7. PROPOSED LOCATION FOR INSTALLATION OF 6 HEAT PUMP UNITS - VERIFY WITH CONTACTOR
 8. ROOF SCUPPER - SEE 10/A3.2 FOR DETAIL
 9. - NOT USED -
 10. MEMBRANE ROOF
 11. 1/8" TAPERED INSULATION CRICKET TO PROVIDE POSITIVE SLOPE TO TOP OF ROOF DRAIN /SCUPPER
 12. - NOT USED -
 13. FABRICATED METAL RAILING
 14. ROOF DECK SYSTEM
 15. CONCRETE STEPS AND PORCH

Bild Architecture
 PO Box 8235
 Portland, ME
 04104
 207.408.0168
 evan@bildarchitecture.com

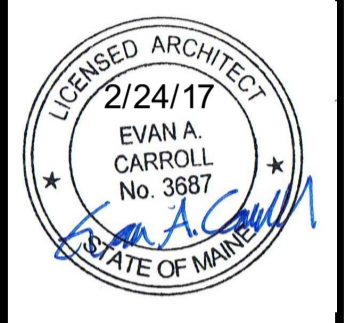

PROJECT NO. **16035**
 PROJECT NAME **7 CUMBERLAND PORTLAND, ME**

REVISIONS

1	03-15-2017	
2	05-12-2017	
3	07-01-2017	
4	08-07-2017	
5	08-16-2017	

PERMIT SET
NOT FOR CONSTRUCTION
4TH AND ROOF

DRAWN BY **EAC**
 SHEET TITLE

ISSUE DATE **2/24/17**
 SHEET SCALE
 DATE OF APPROVAL

1.3
 CITY OF PORTLAND
 APPROVED SITE PLAN
 Subject to Conditions of Approval and Standard Conditions

