



COPYRIGHT: Reuse or reproduction of the contents of this document is not permitted without written permission of Bild Architecture LLC

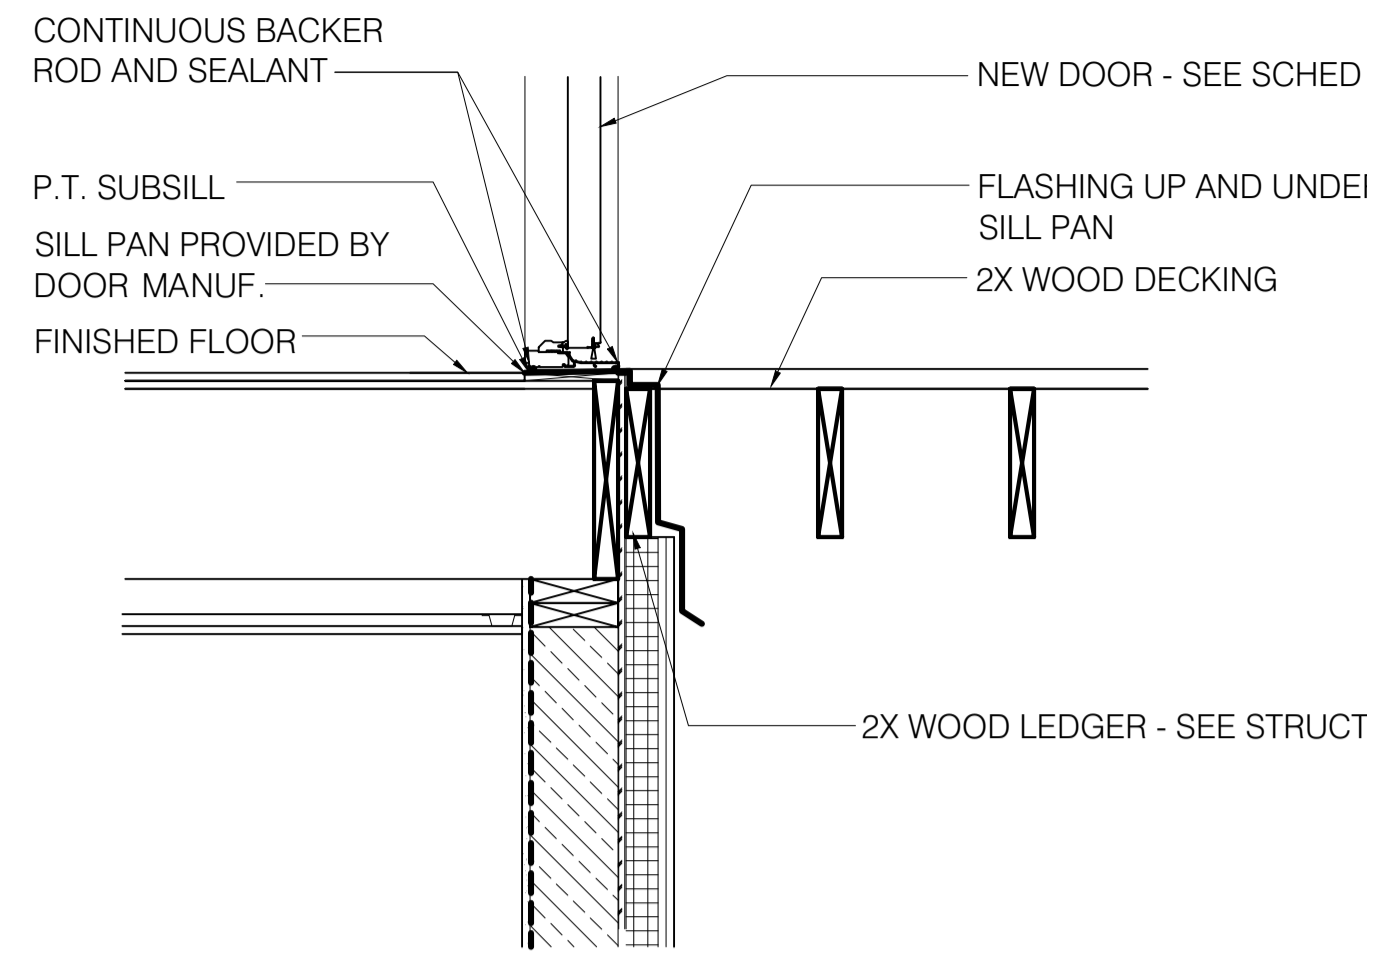


5 DECK DETAIL  
SCALE: 1" = 1'-0"

3 NOT USED  
SCALE: 1" = 1'-0"

4 NOT USED  
SCALE: 1" = 1'-0"

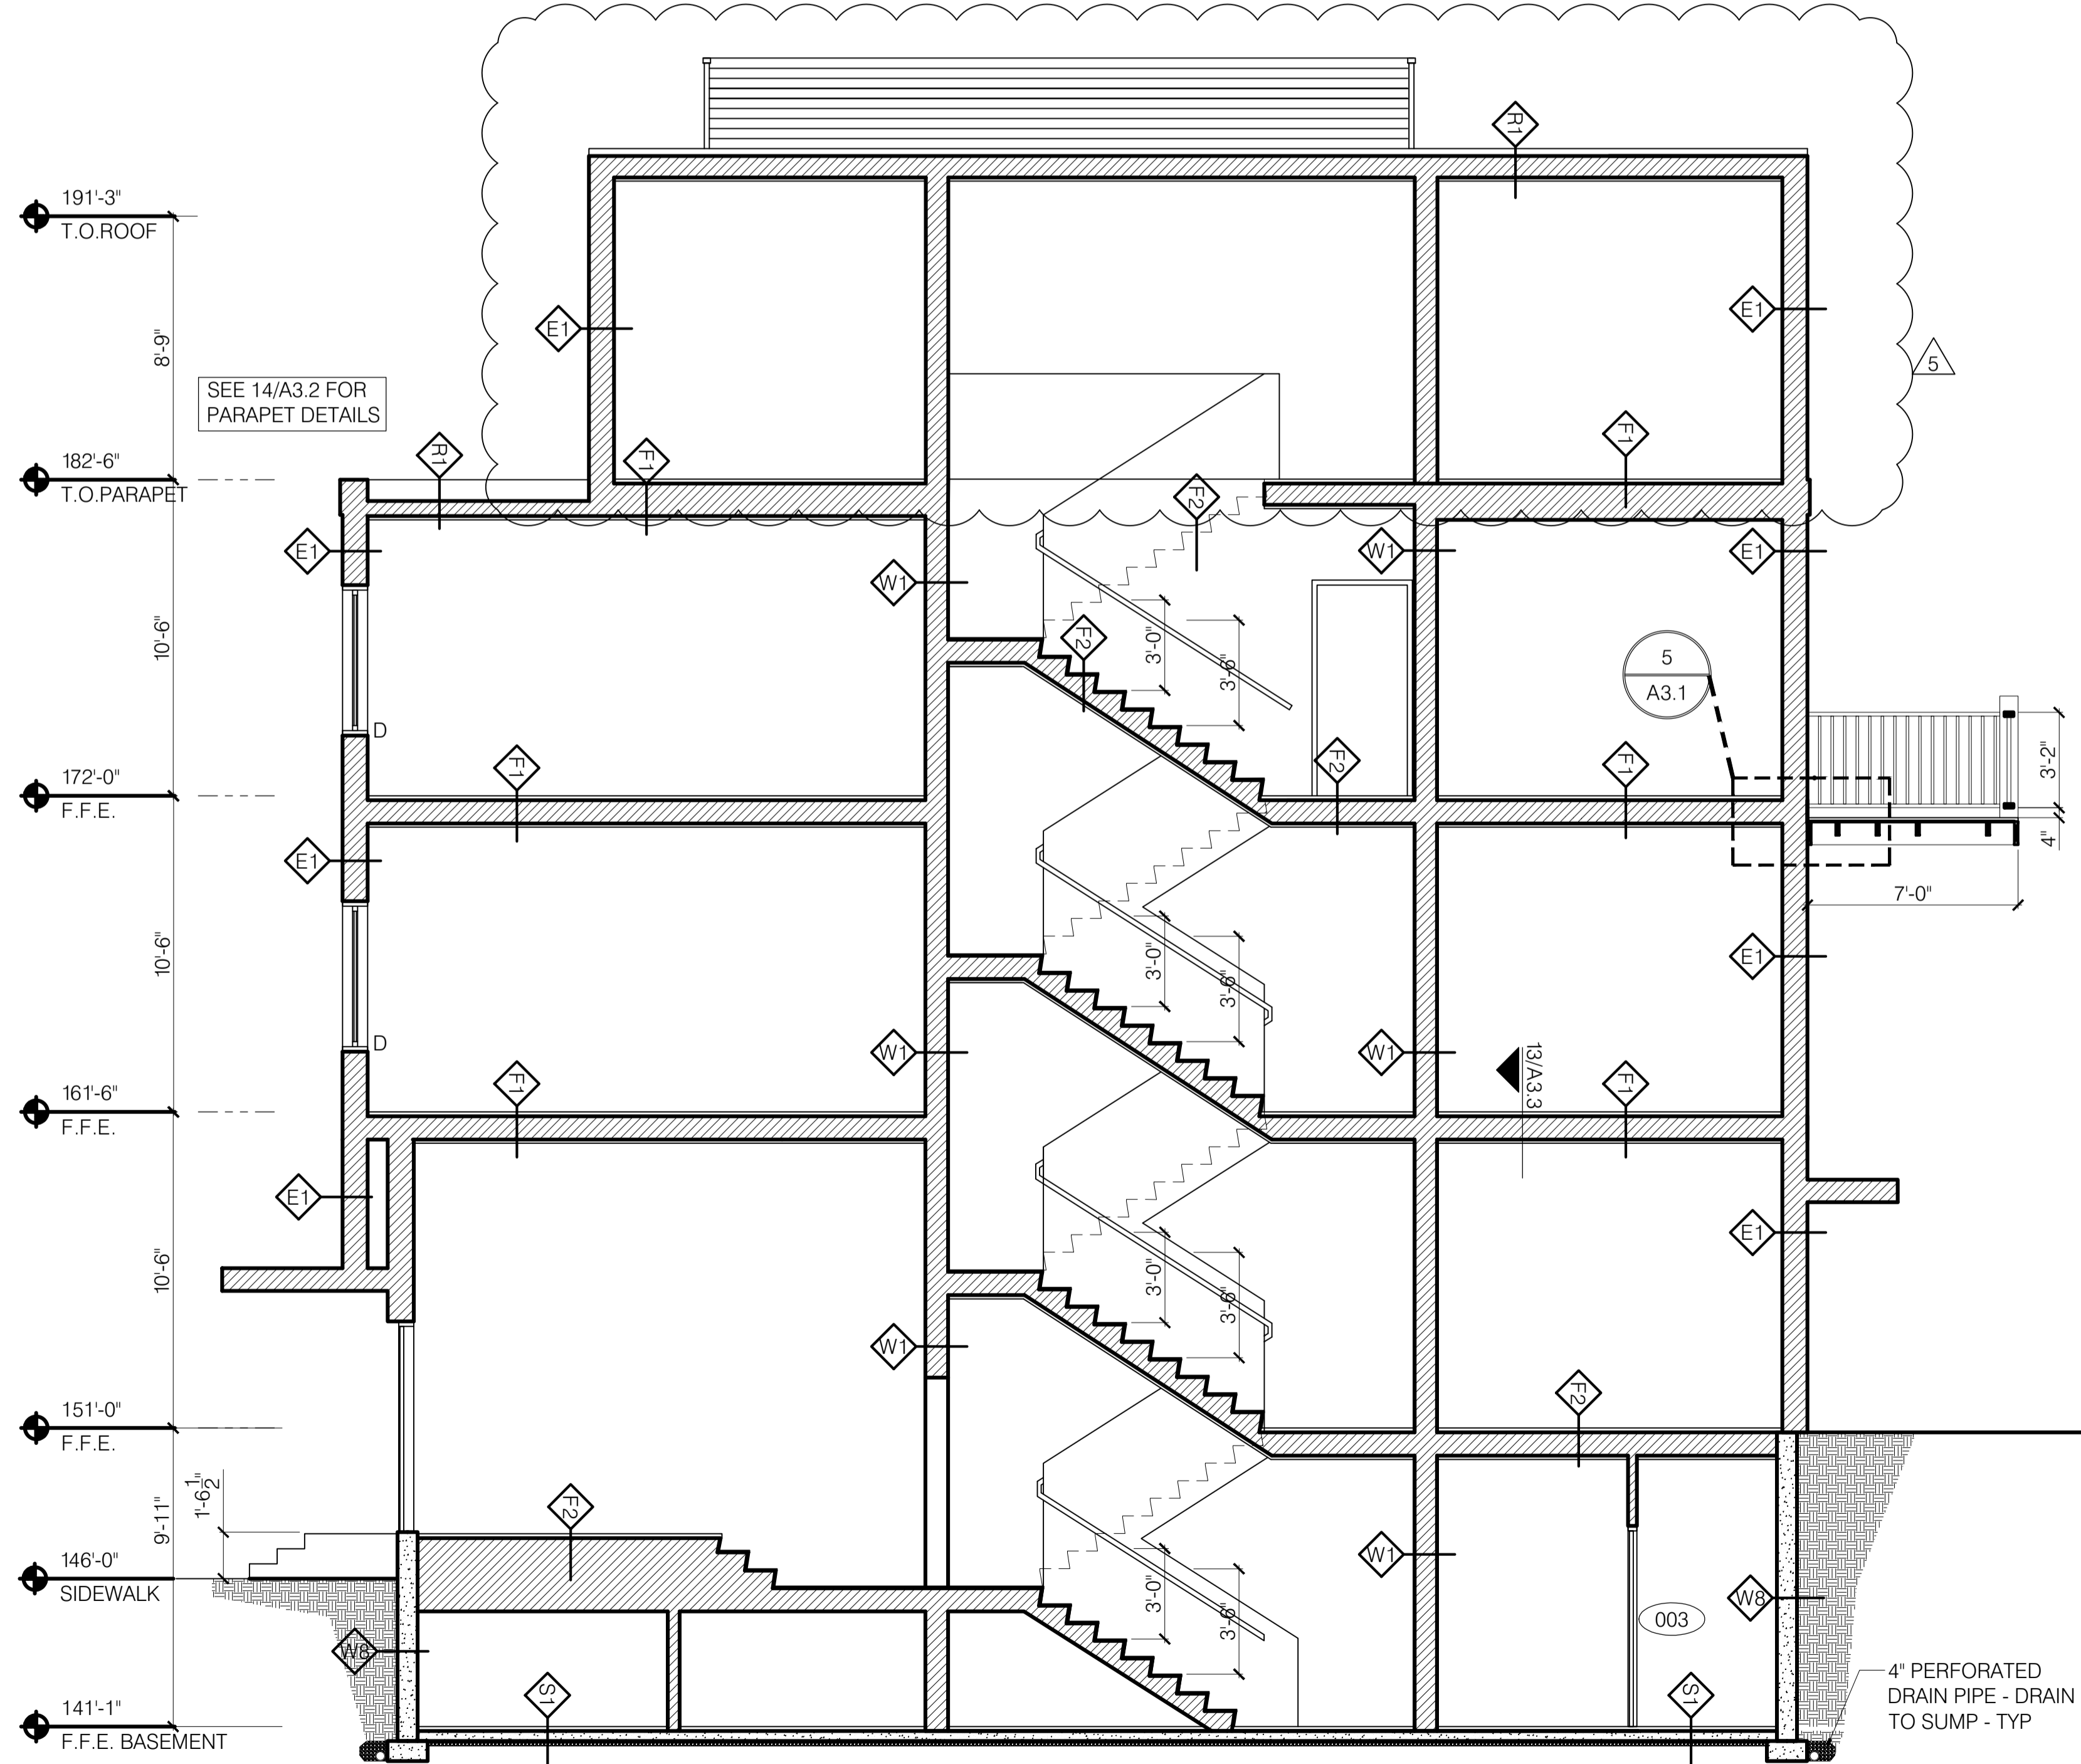


1 BUILDING SECTION  
SCALE: 1/4" = 1'-0"

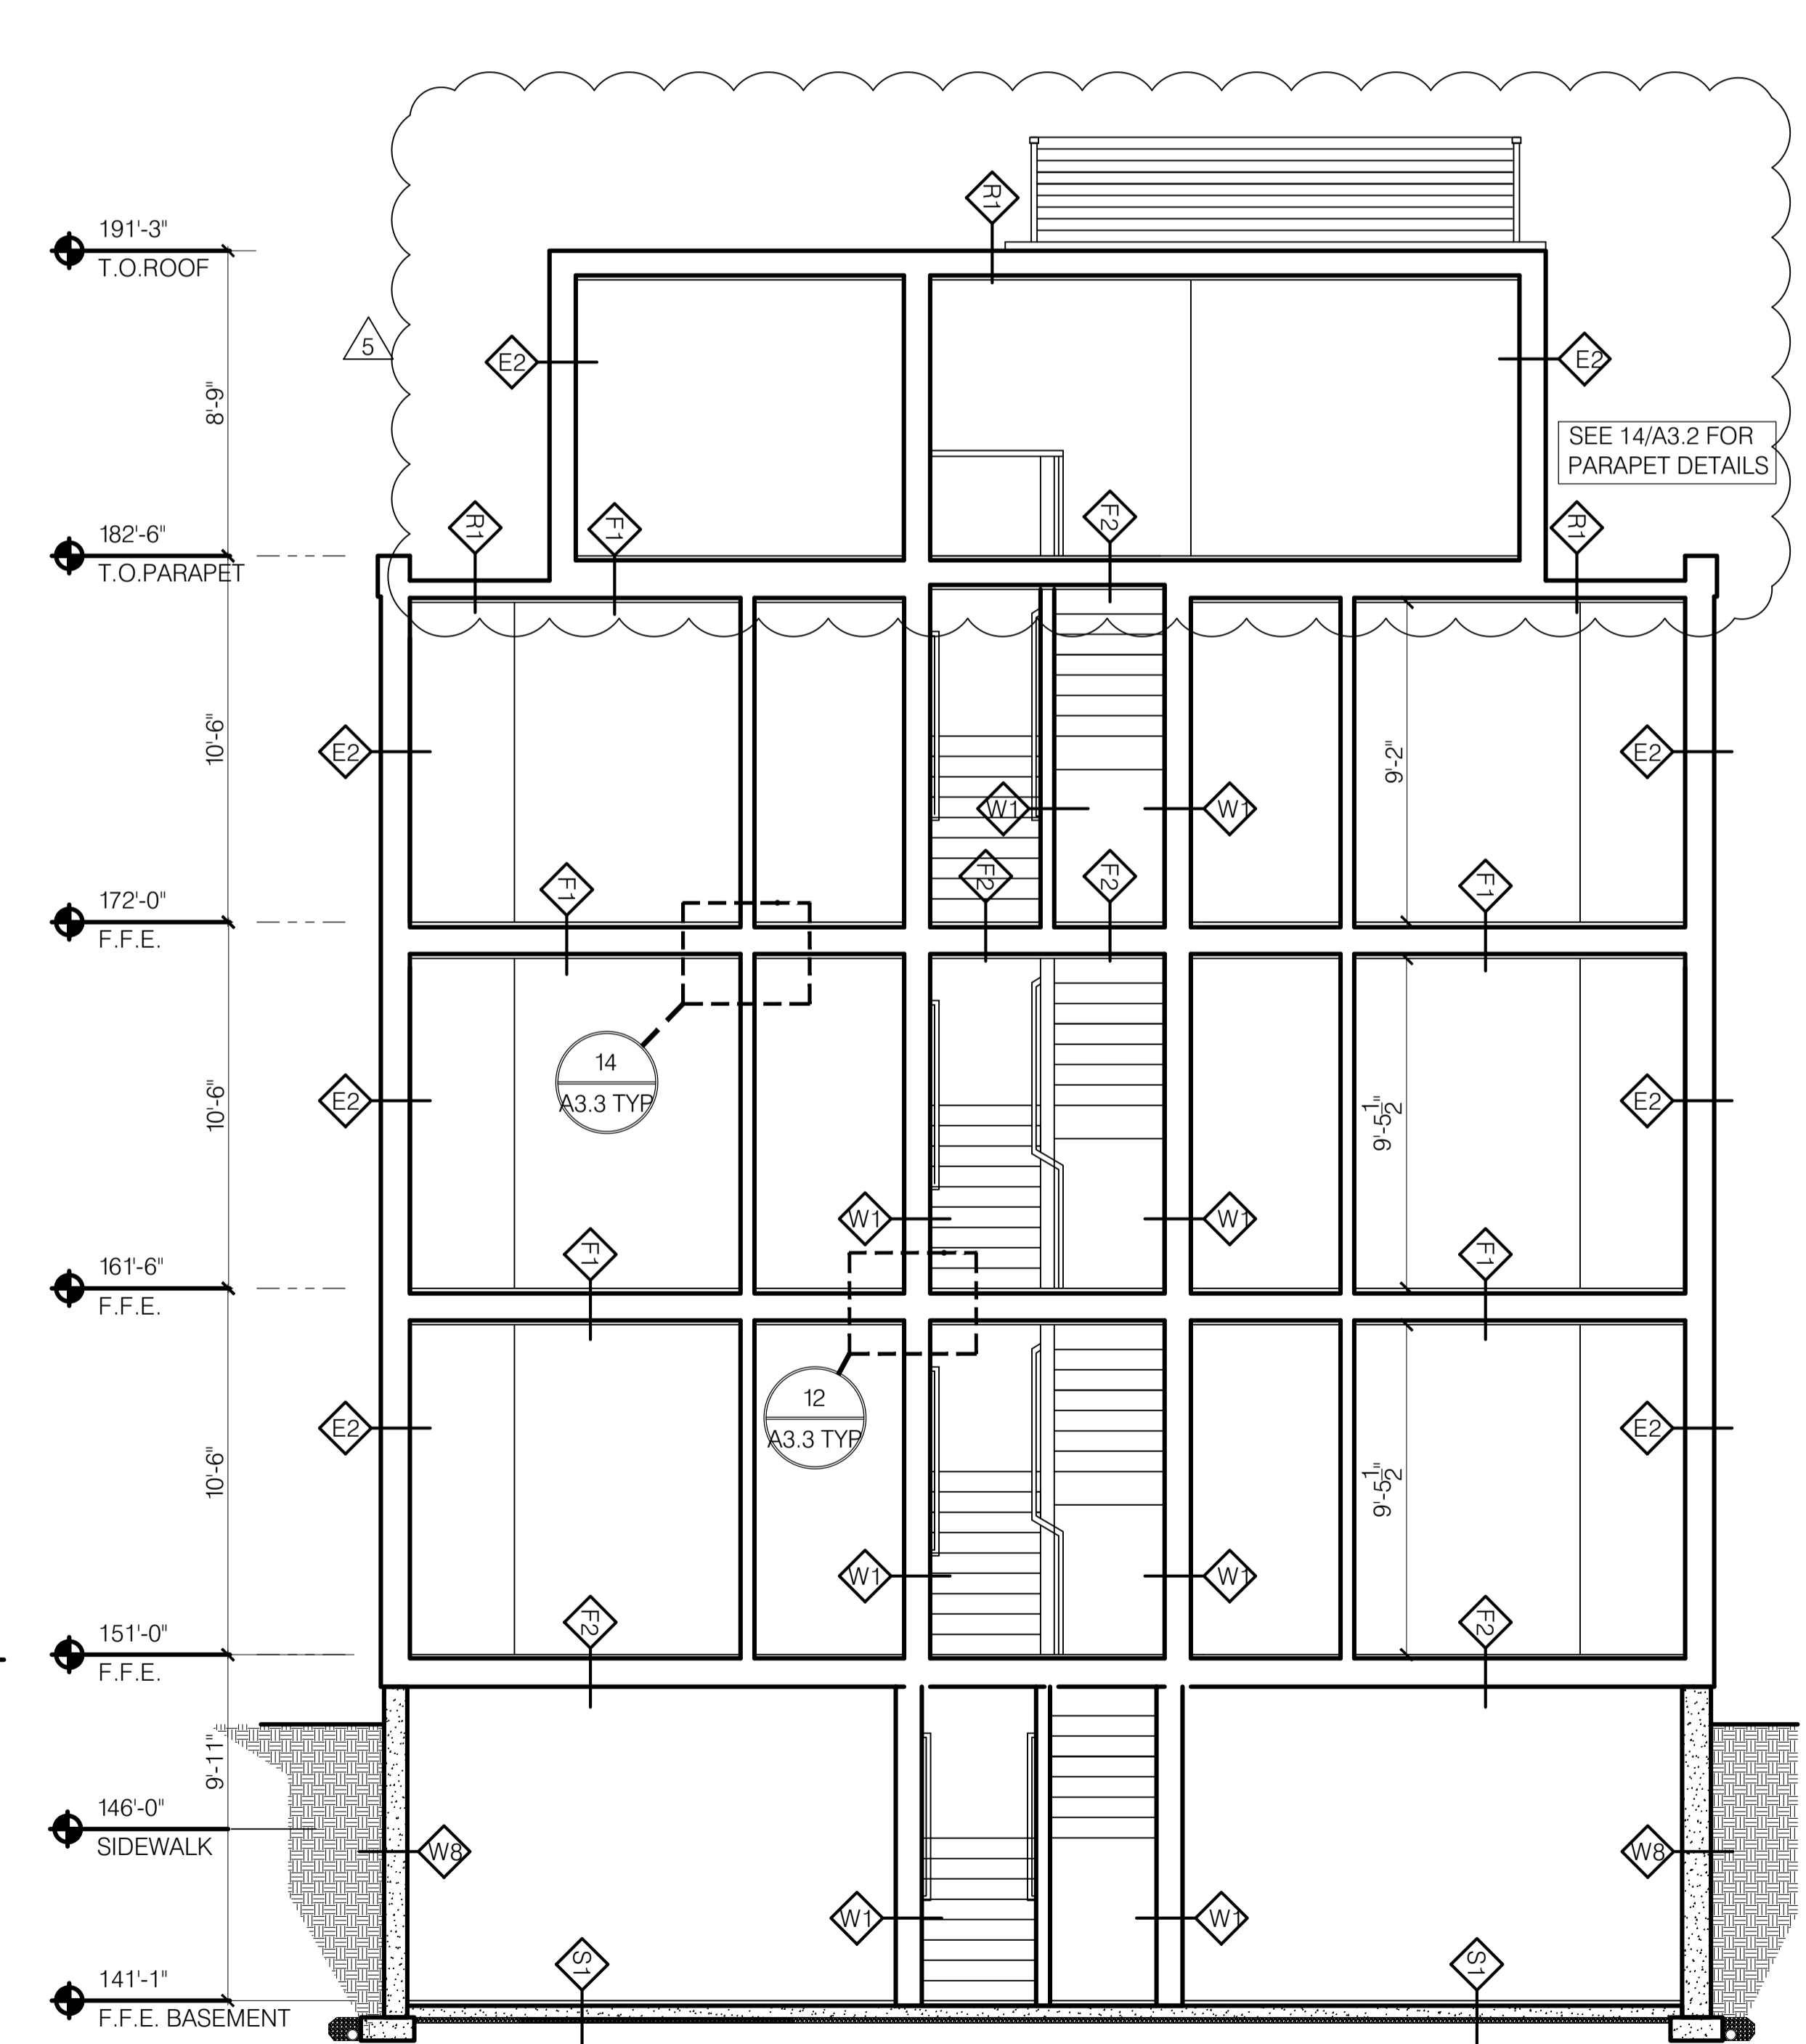

2 BUILDING SECTION  
SCALE: 1/4" = 1'-0"

**Bild Architecture**  
PO Box 8235  
Portland, ME  
04104  
207.408.0168  
evan@bildarchitecture.com

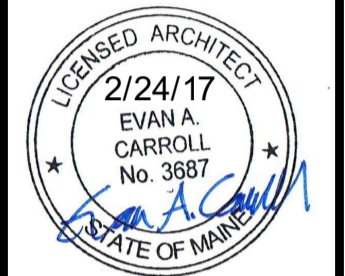

PROJECT NO. **16035**  
PROJECT NAME **7 CUMBERLAND PORTLAND, ME**

REVISIONS

1	03-15-2017	
2	05-13-2017	
3	07-01-2017	
4	08-07-2017	
5	08-16-2017	

**PERMIT SET**  
**NOT FOR CONSTRUCTION**

DRAWN BY **EMW**  
SHEET TITLE **BUILDING SECT**

ISSUE DATE **2/24/17**  
DATE OF APPROVAL **2/24/17**

**3.1**  
CITY OF PORTLAND  
APPROVED SITE PLAN  
Subject to Conditions of Approval and Standard Conditions

