


10 THIRD FLOOR
 0 4'-0" SCALE 1/8" = 1'-0"

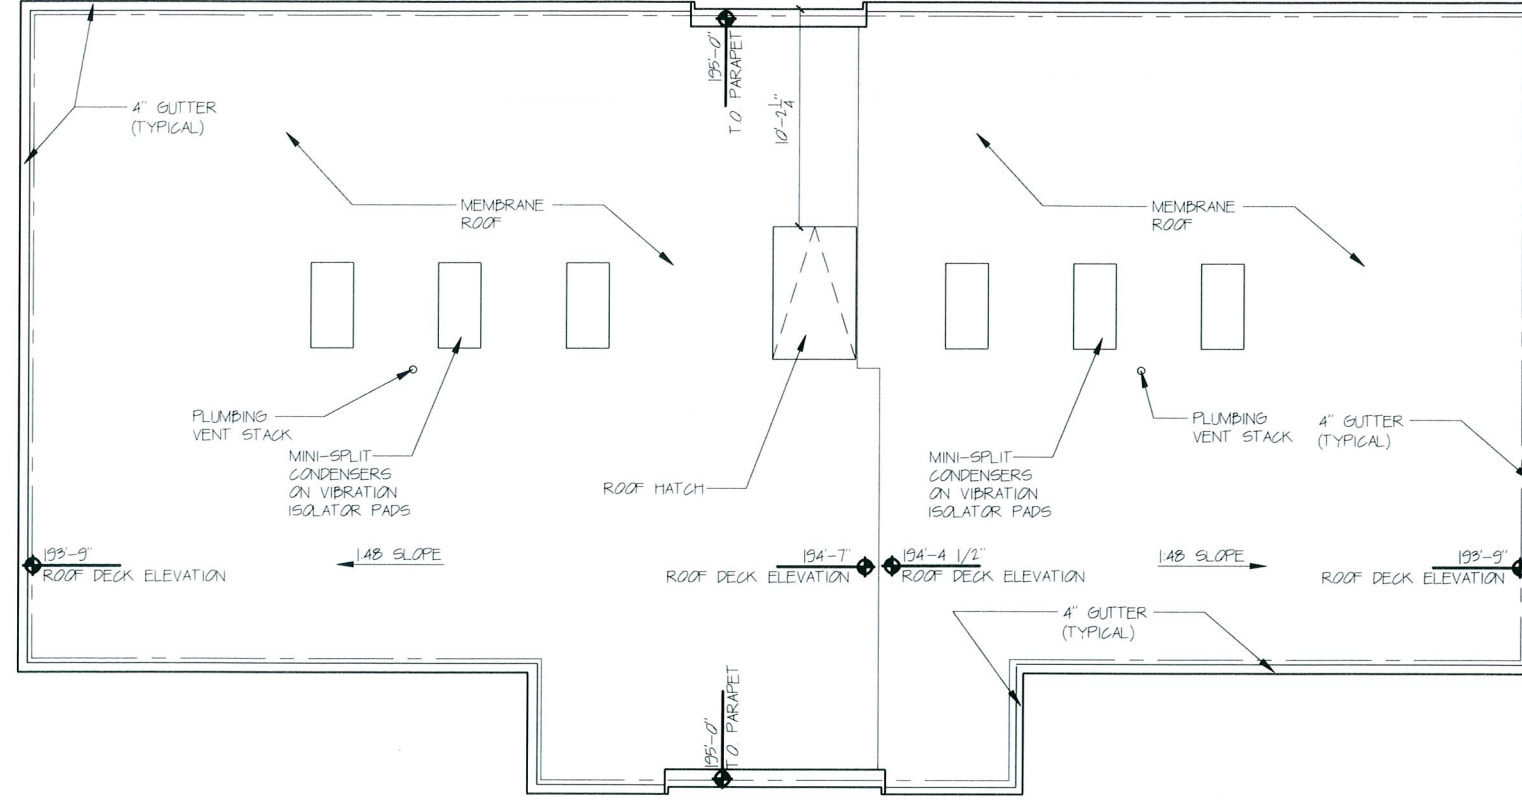

11 ROOF PLAN
 0 4'-0" SCALE 1/8" = 1'-0"

ISSUE DATE
2/12/14
 SHEET SCALE
 1/4" = 1'-0"

DRAWN BY
EAC
 SHEET TITLE

COORDINATION SET
 (NOT FOR CONSTRUCTION)

REVISIONS

| | |
|---|--|
| 1 | |
| 2 | |
| 3 | |
| 4 | |
| 5 | |

PROJECT NO.
13012
 PROJECT NAME
THE MARQUIS LOFTS
PORTLAND, ME



Bild Architecture
 PO Box 8235
 Portland, ME
 04104
 207.408.0168
 evan@bildarchitecture.com

A

1.2