



- NOTES:**
- 1) PROVIDE SIMPSON H2.5 HURRICANE TIES AT ROOF BEAM BEARING LOCATIONS (TYPICAL)
 - 2) REFER TO HANGER SCHEDULE ON SHEET S0.0.
 - 3) HX - REFER TO HEADER SCHEDULE ON SHEET S0.0.
 - 4) PROVIDE 1 1/8" LVL RIM BOARD AT EXTERIOR WALLS (TYPICAL)
 - 5) ALL LVL CARRYING BEAMS ARE REQUIRED TO BEAR DIRECTLY ON COLUMNS. BEAMS ARE NOT TO BEAR ON TOP PLATES

NOTE: 4TH FLOOR PLAN SHOWN

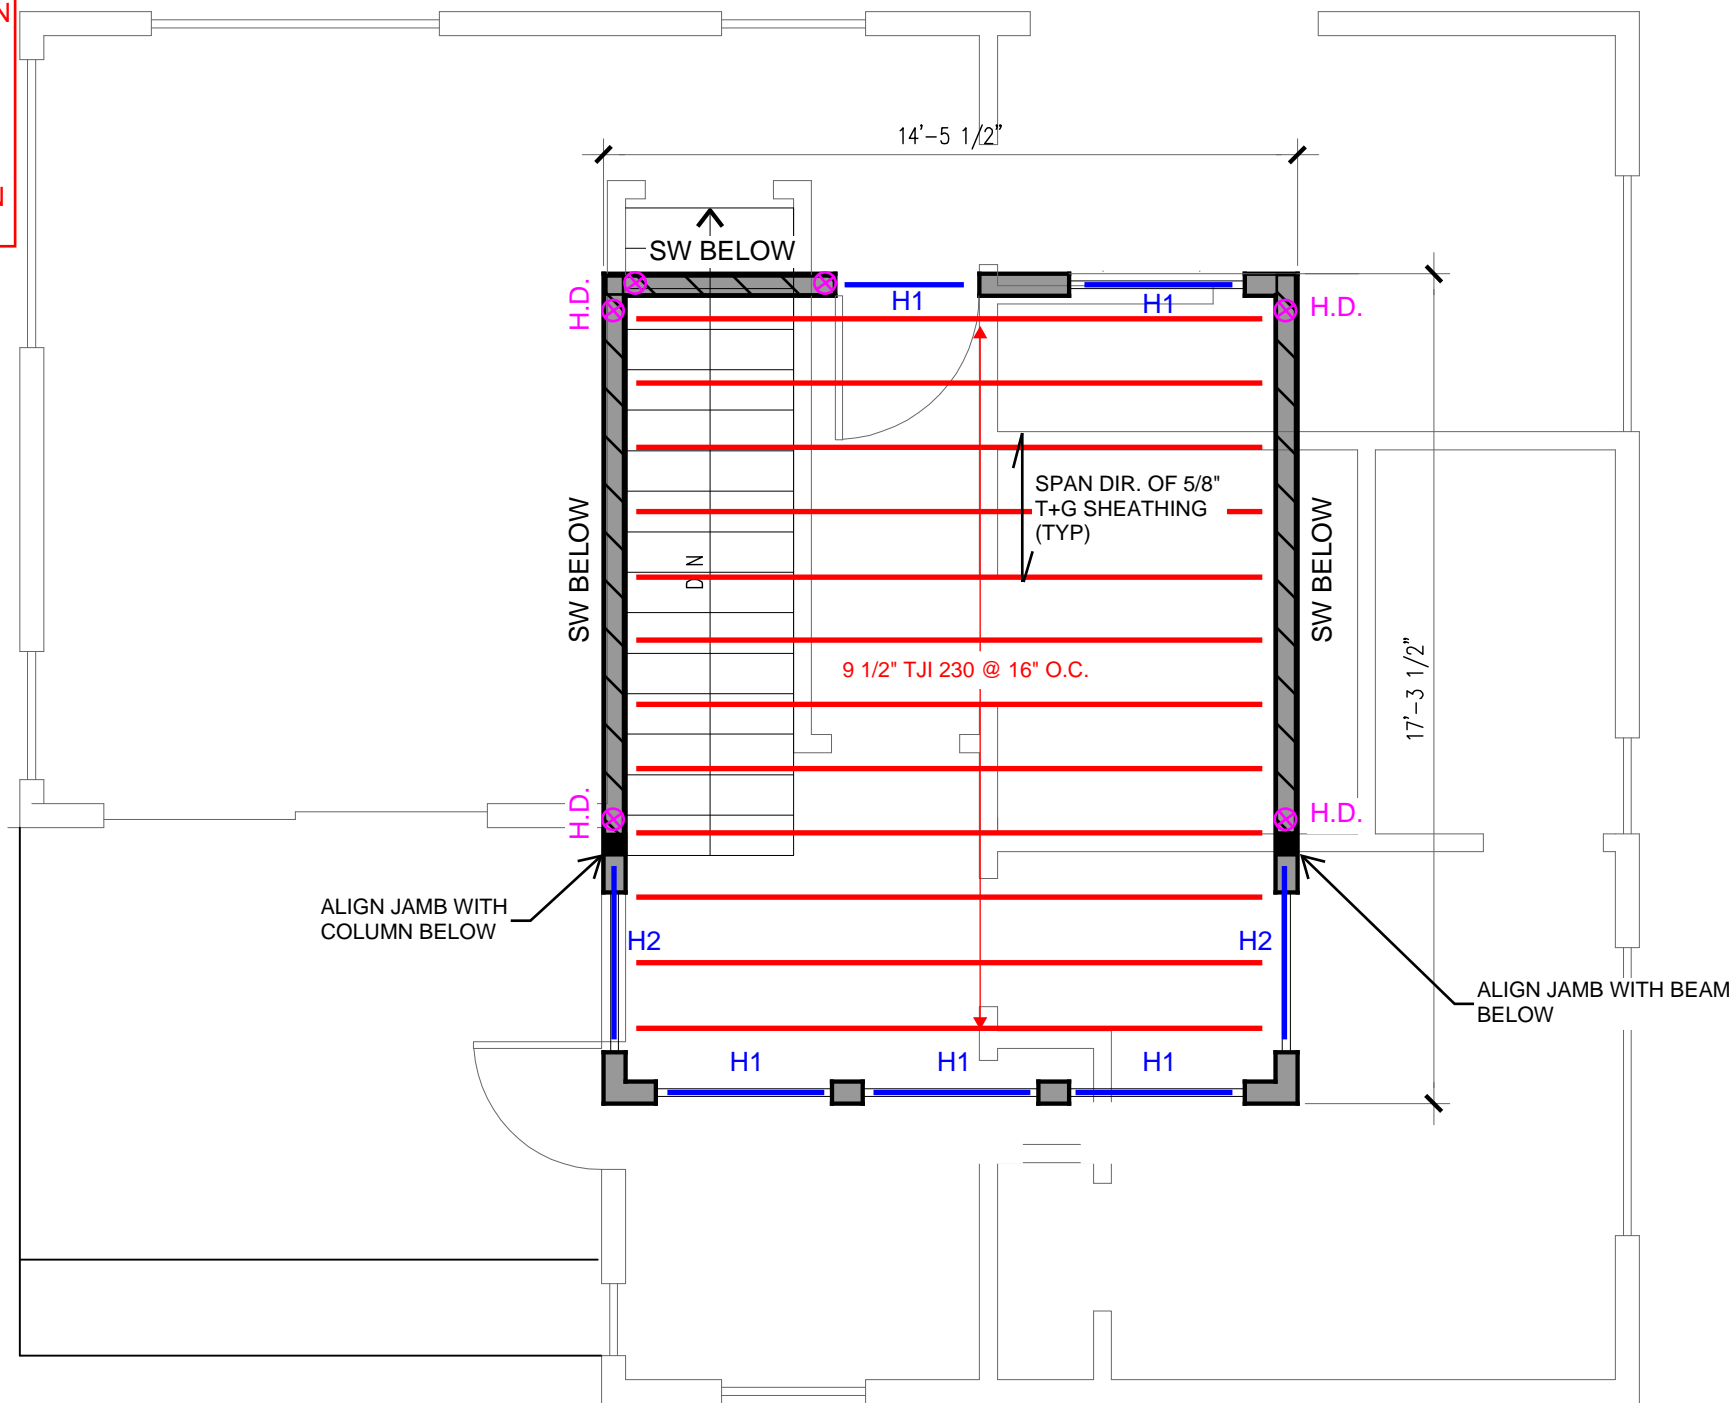

PROJECTION ROOF FRAMING PLAN
SCALE: 1/4" = 1'-0"

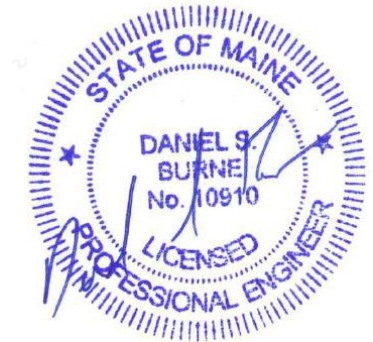

HOWARD ST.
RESIDENCE

PORTLAND, ME

PROJECTION
ROOF
FRAMING
PLAN

DATE: 12/20/2016

SHEET: S1.5