


**1 EAST ELEVATION**  
SCALE: 1" = 4'-0"

**2 NORTH ELEVATION**  
SCALE: 1" = 4'-0"

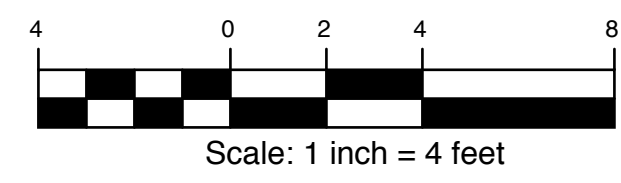

Copyright 2017 Richard Renner | Architects

**RRA**  
Richard Renner | Architects  
Portland, ME 207.773.9699  
Sherborn, MA 508.651.2385

**Consultants:**  
Portland Renovations  
Robert Van Wert  
Portland, Maine 04101  
207.775.2287

Structural Engineer  
Becker Structural Engineers  
Portland, ME 04101  
(207) 879-1838

**Kennedy Shatzer Residence**  
Building Elevations  
Portland, Maine

**Elevations**

Drawn by: RRA  
Scale: 1/4"=1'-0"  
Date: 04/21/2017

File Name: Elevations  
Project No.  
Revised:

**Kennedy Shatzer**  
**A2.1**