



TYPICAL INTERIOR UMBRELLA DETAIL

SCALE: 3/4" = 1'-0"

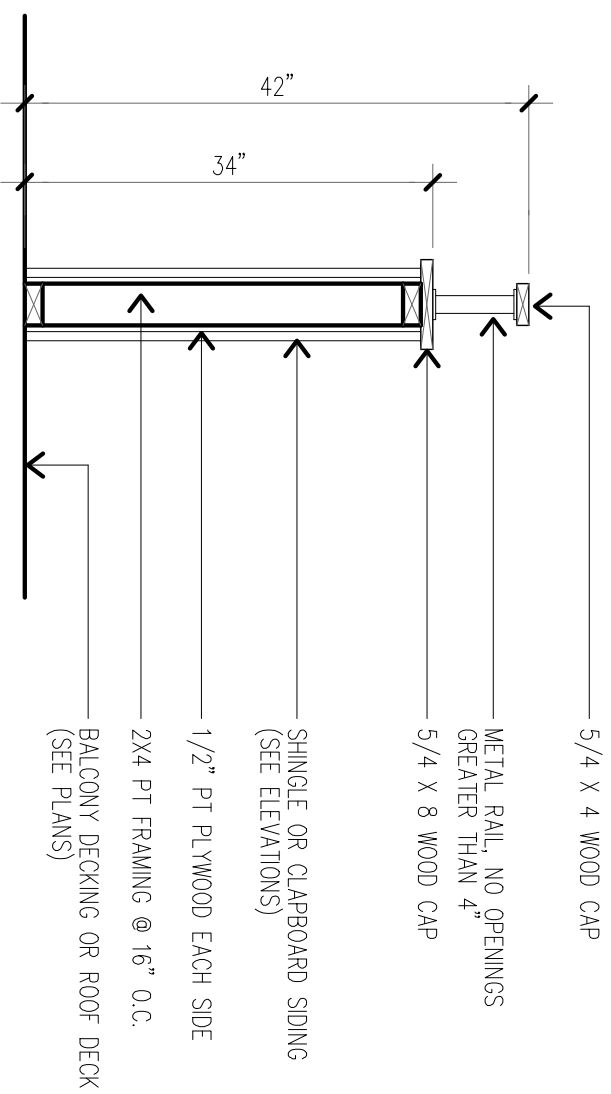

TYPICAL EXTERIOR DECK GUARDRAIL DETAIL

SCALE: 3/4" = 1'-0"

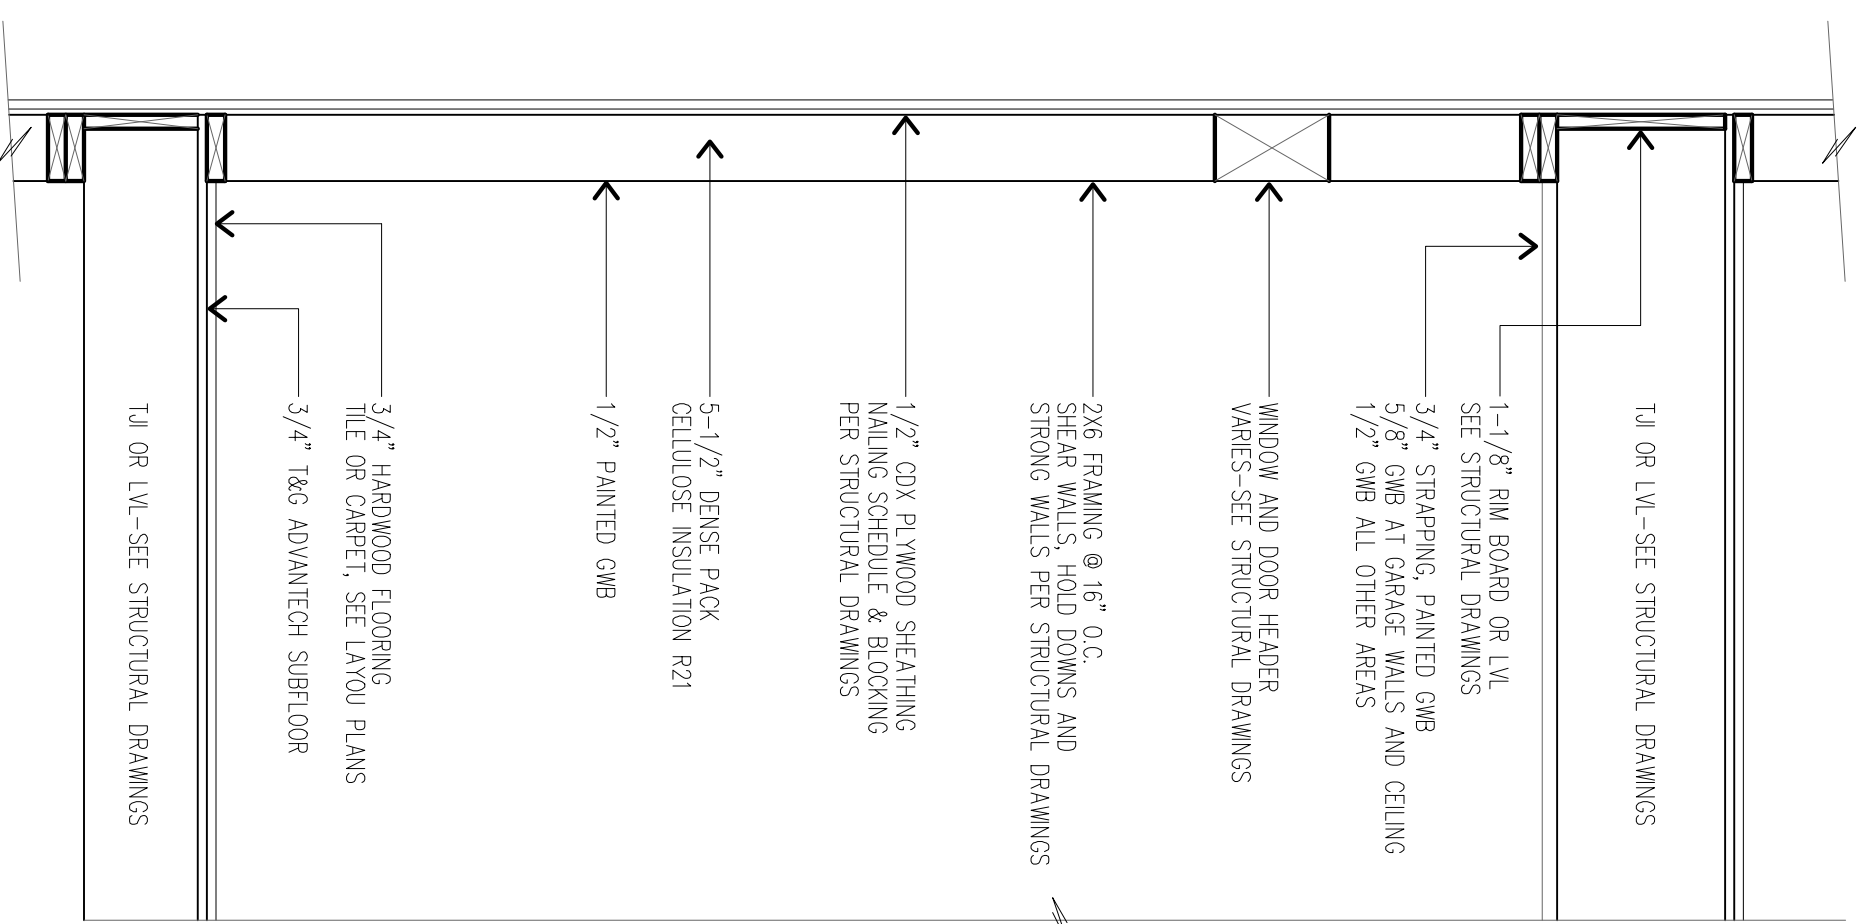

TYPICAL WALL SECTION

SCALE: 3/4" = 1'-0"