


1 WEST ELEVATION
SCALE: 1" = 4'-0"

2 SOUTH ELEVATION
SCALE: 1" = 4'-0"

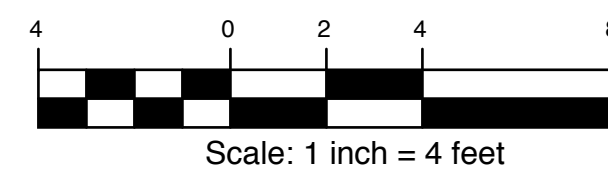

Copyright 2017 Richard Renner | Architects

RRA
Richard Renner | Architects
Portland, ME
207.773.9699
Sherborn, MA
508.651.2385

Consultants:
Portland Renovations
Robert Van Wert
Portland, Maine 04101
207.775.2287

Kennedy Shatzer Residence
Building Elevations
Portland, Maine

Elevations
Drawn by: RRA
Scale: 1/4"=1'-0"
Date: 06/15/2017
File Name: Elevations
Project No.
Revised:

Kennedy Shatzer
A2.2