



FOUNDATION PLAN  
SCALE: 1/4" = 1'-0"

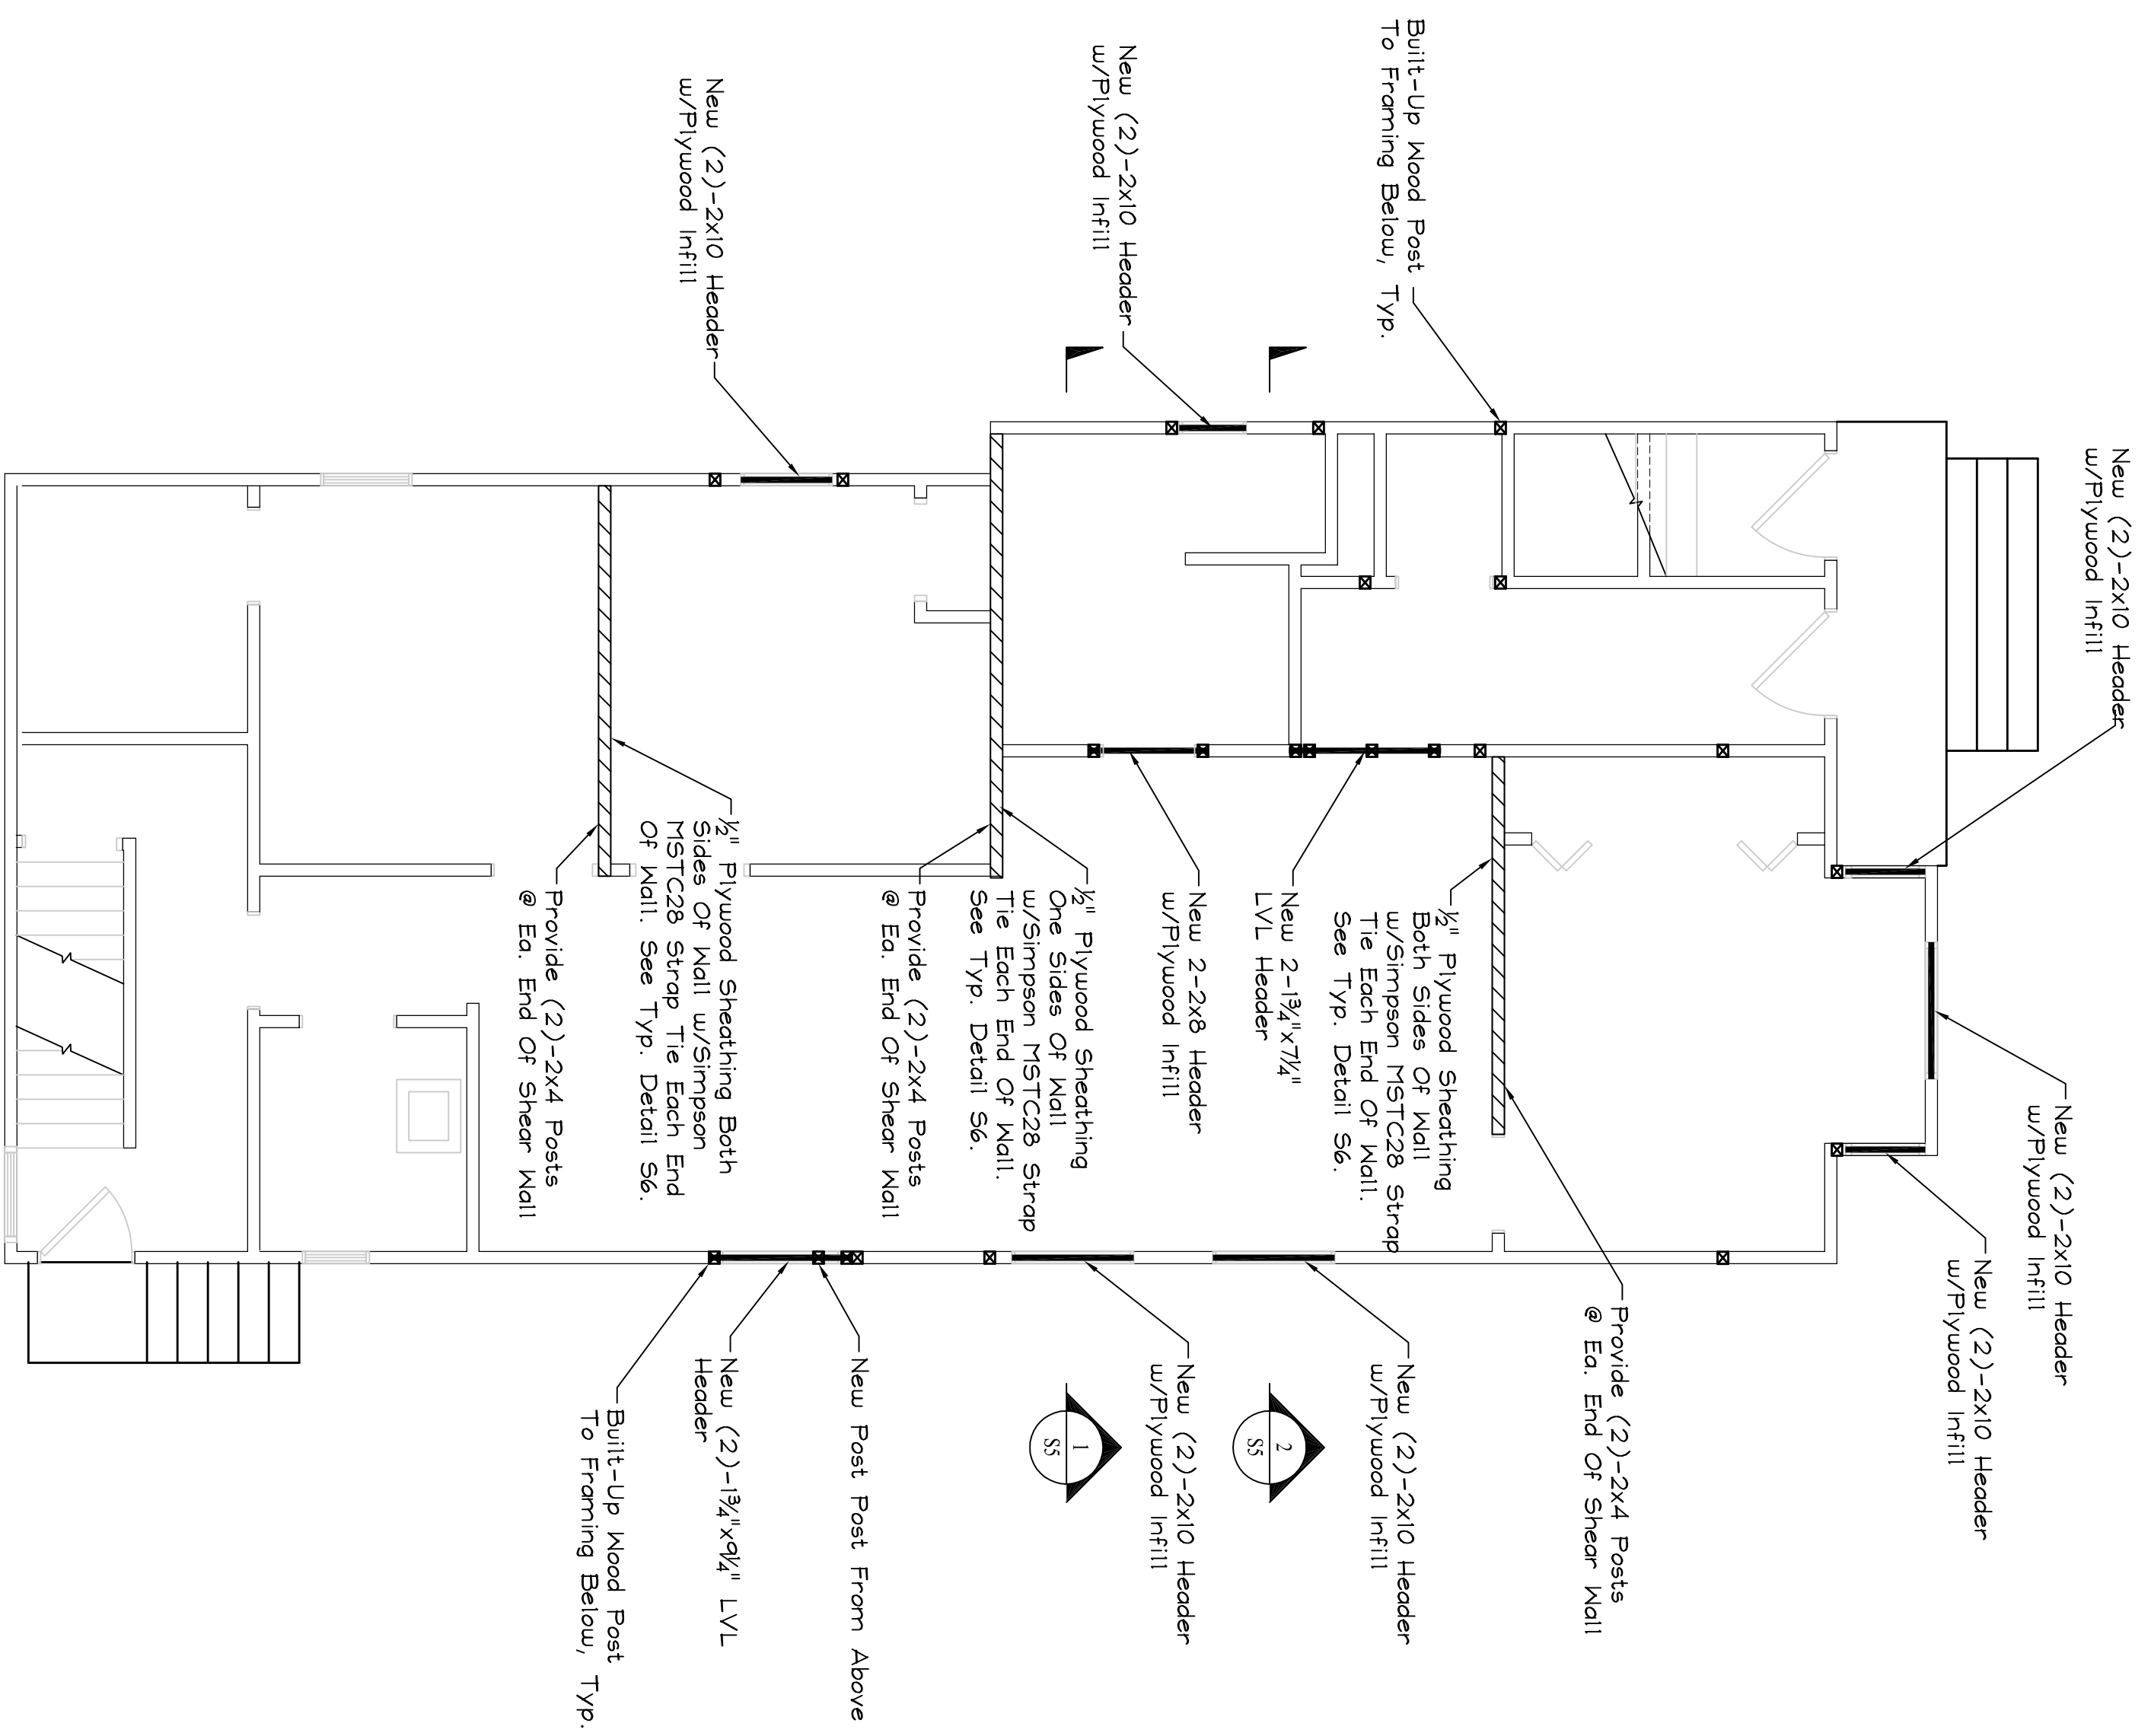

FIRST FLOOR FRAMING PLAN  
SCALE: 1/4" = 1'-0"

Copyright © 2004 Shelley Engineering, Inc.

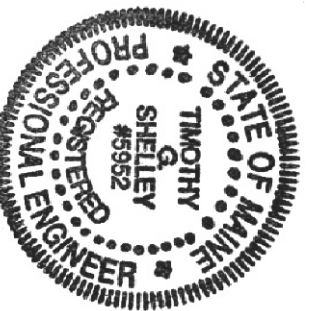

SEI  
SHELLEY ENGINEERING, INC.  
STRUCTURAL CONSULTANTS  
90 BRIDGE STREET  
WESTBROOK, MAINE 04092  
PHONE (207) 854-5465  
FAX (207) 854-8706  
WWW.SHELLEYENGINEERING.COM

BRADSTREET RESIDENCE ADDITION  
29 MERRILL STREET  
PORTLAND MAINE

DRN BY:	TRB
CHKD BY:	PDJ
DATE:	DEC. 18, 2006
SCALE:	AS NOTED
JOB NO.:	2006-209

THIS DRAWING IS ISSUED		
CURRENT REVISION		
#	DATE	DESCRIPTION
1	12-18-06	ISSUED FOR CONSTRUCTION

SHEET TITLE:  
FLOOR FRAMING PLANS  
S1 OF 6  
CADP 2006-209