


SECOND FLOOR FRAMING PLAN


Scale: 1/4" = 1'-0"

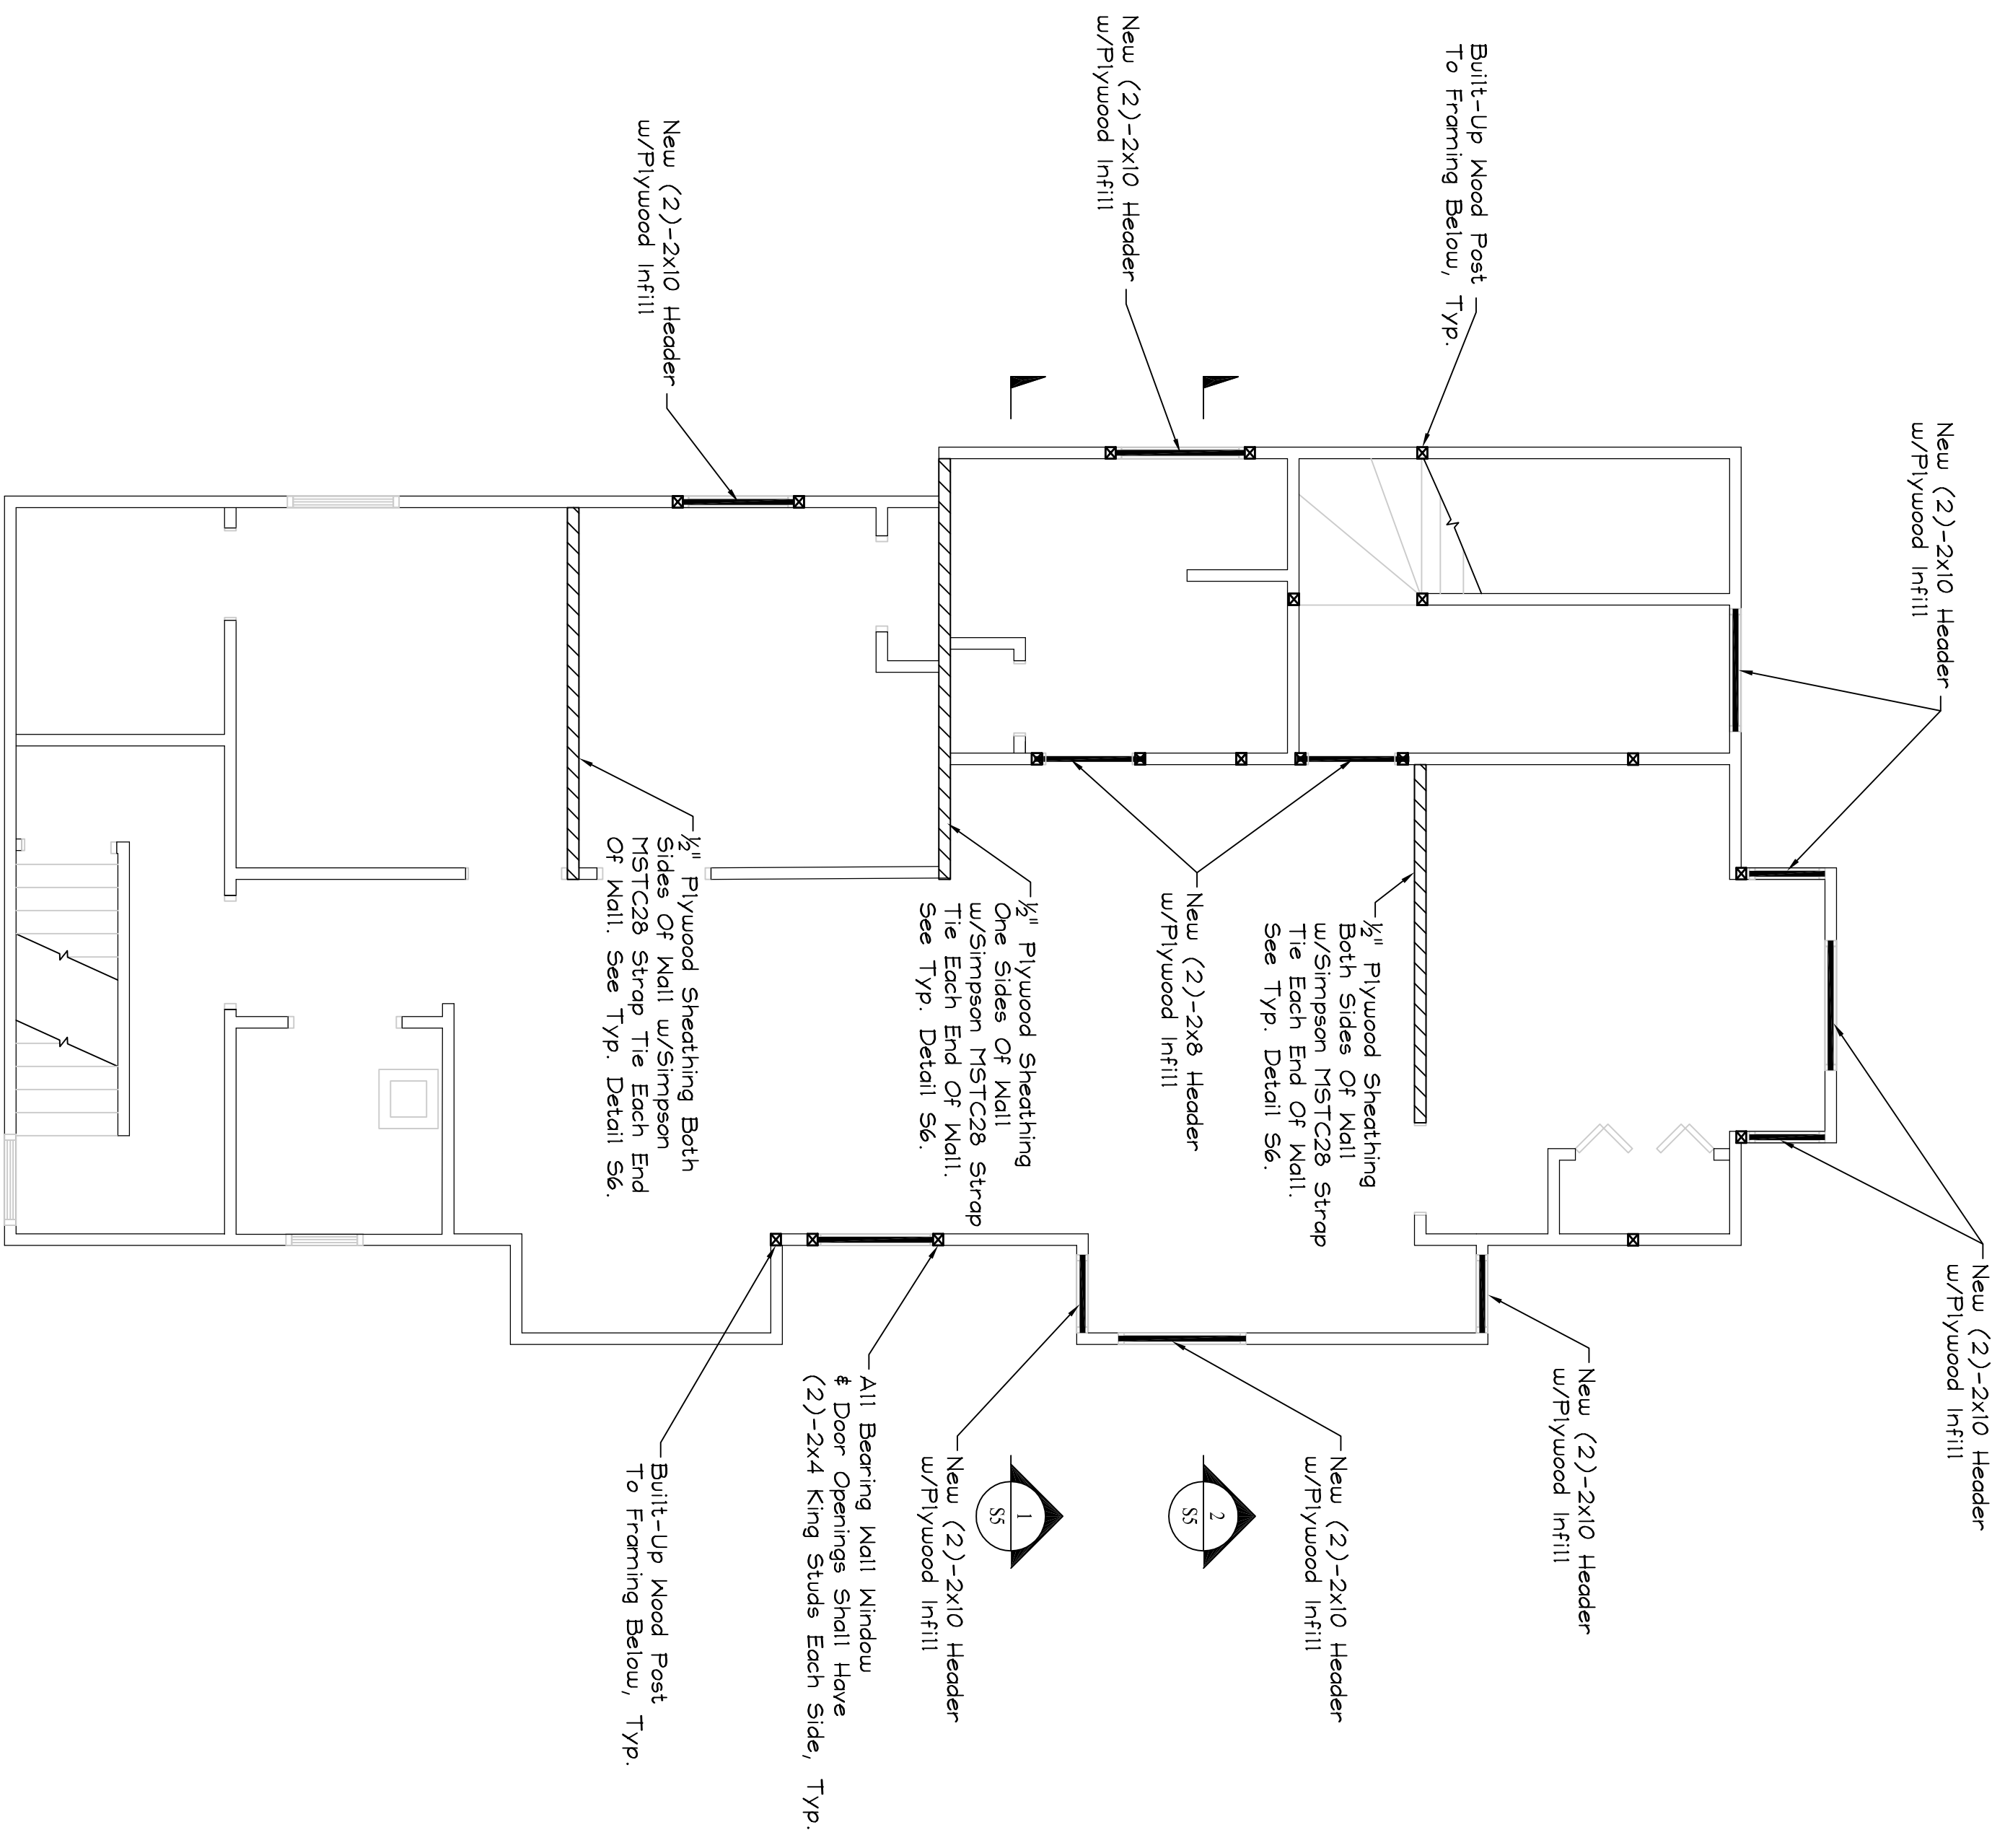

THIRD FLOOR FRAMING PLAN

Scale: 1/4" = 1'-0"

Copyright © 2004 Shelley Engineering, Inc.

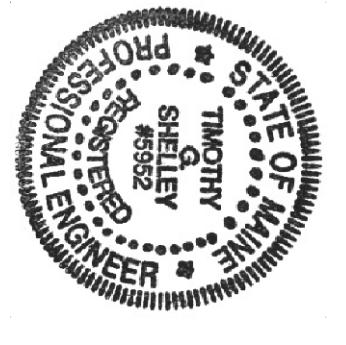

SEI  
 SHELLEY ENGINEERING, INC.  
 STRUCTURAL CONSULTANTS  
 90 BRIDGE STREET  
 WESTBROOK, MAINE 04092  
 PHONE (207) 854-5465  
 FAX (207) 854-8706  
 WWW.SHELLEYENGINEERING.COM

BRADSTREET RESIDENCE ADDITION  
 29 MERRILL STREET  
 PORTLAND MAINE

DRN BY:	TRB
CHKD BY:	PDJ
DATE:	DEC. 18, 2006
SCALE:	AS NOTED
JOB NO.:	2006-209

THIS DRAWING IS ISSUED		
CURRENT REVISION		
#	DATE	DESCRIPTION
1	12-18-06	ISSUED FOR CONSTRUCTION

SHEET TITLE:  
 FLOOR FRAMING PLANS  
 S2 OF 6  
 CADP 2006-209