



VALZANIA/SWARTZ RESIDENCE  
27 MERRILL STREET  
PORTLAND, MAINE




93 Pitt Street  
Portland, Maine 04103  
207.747.5975 voice/fax  
822 Grover Hill Rd.  
Bethel, ME 04217  
207.824.7237 voice/fax  
info@smithreuter.com

DEMOLITION  
FOUNDATION PLAN


4-5-16 287-1

A2

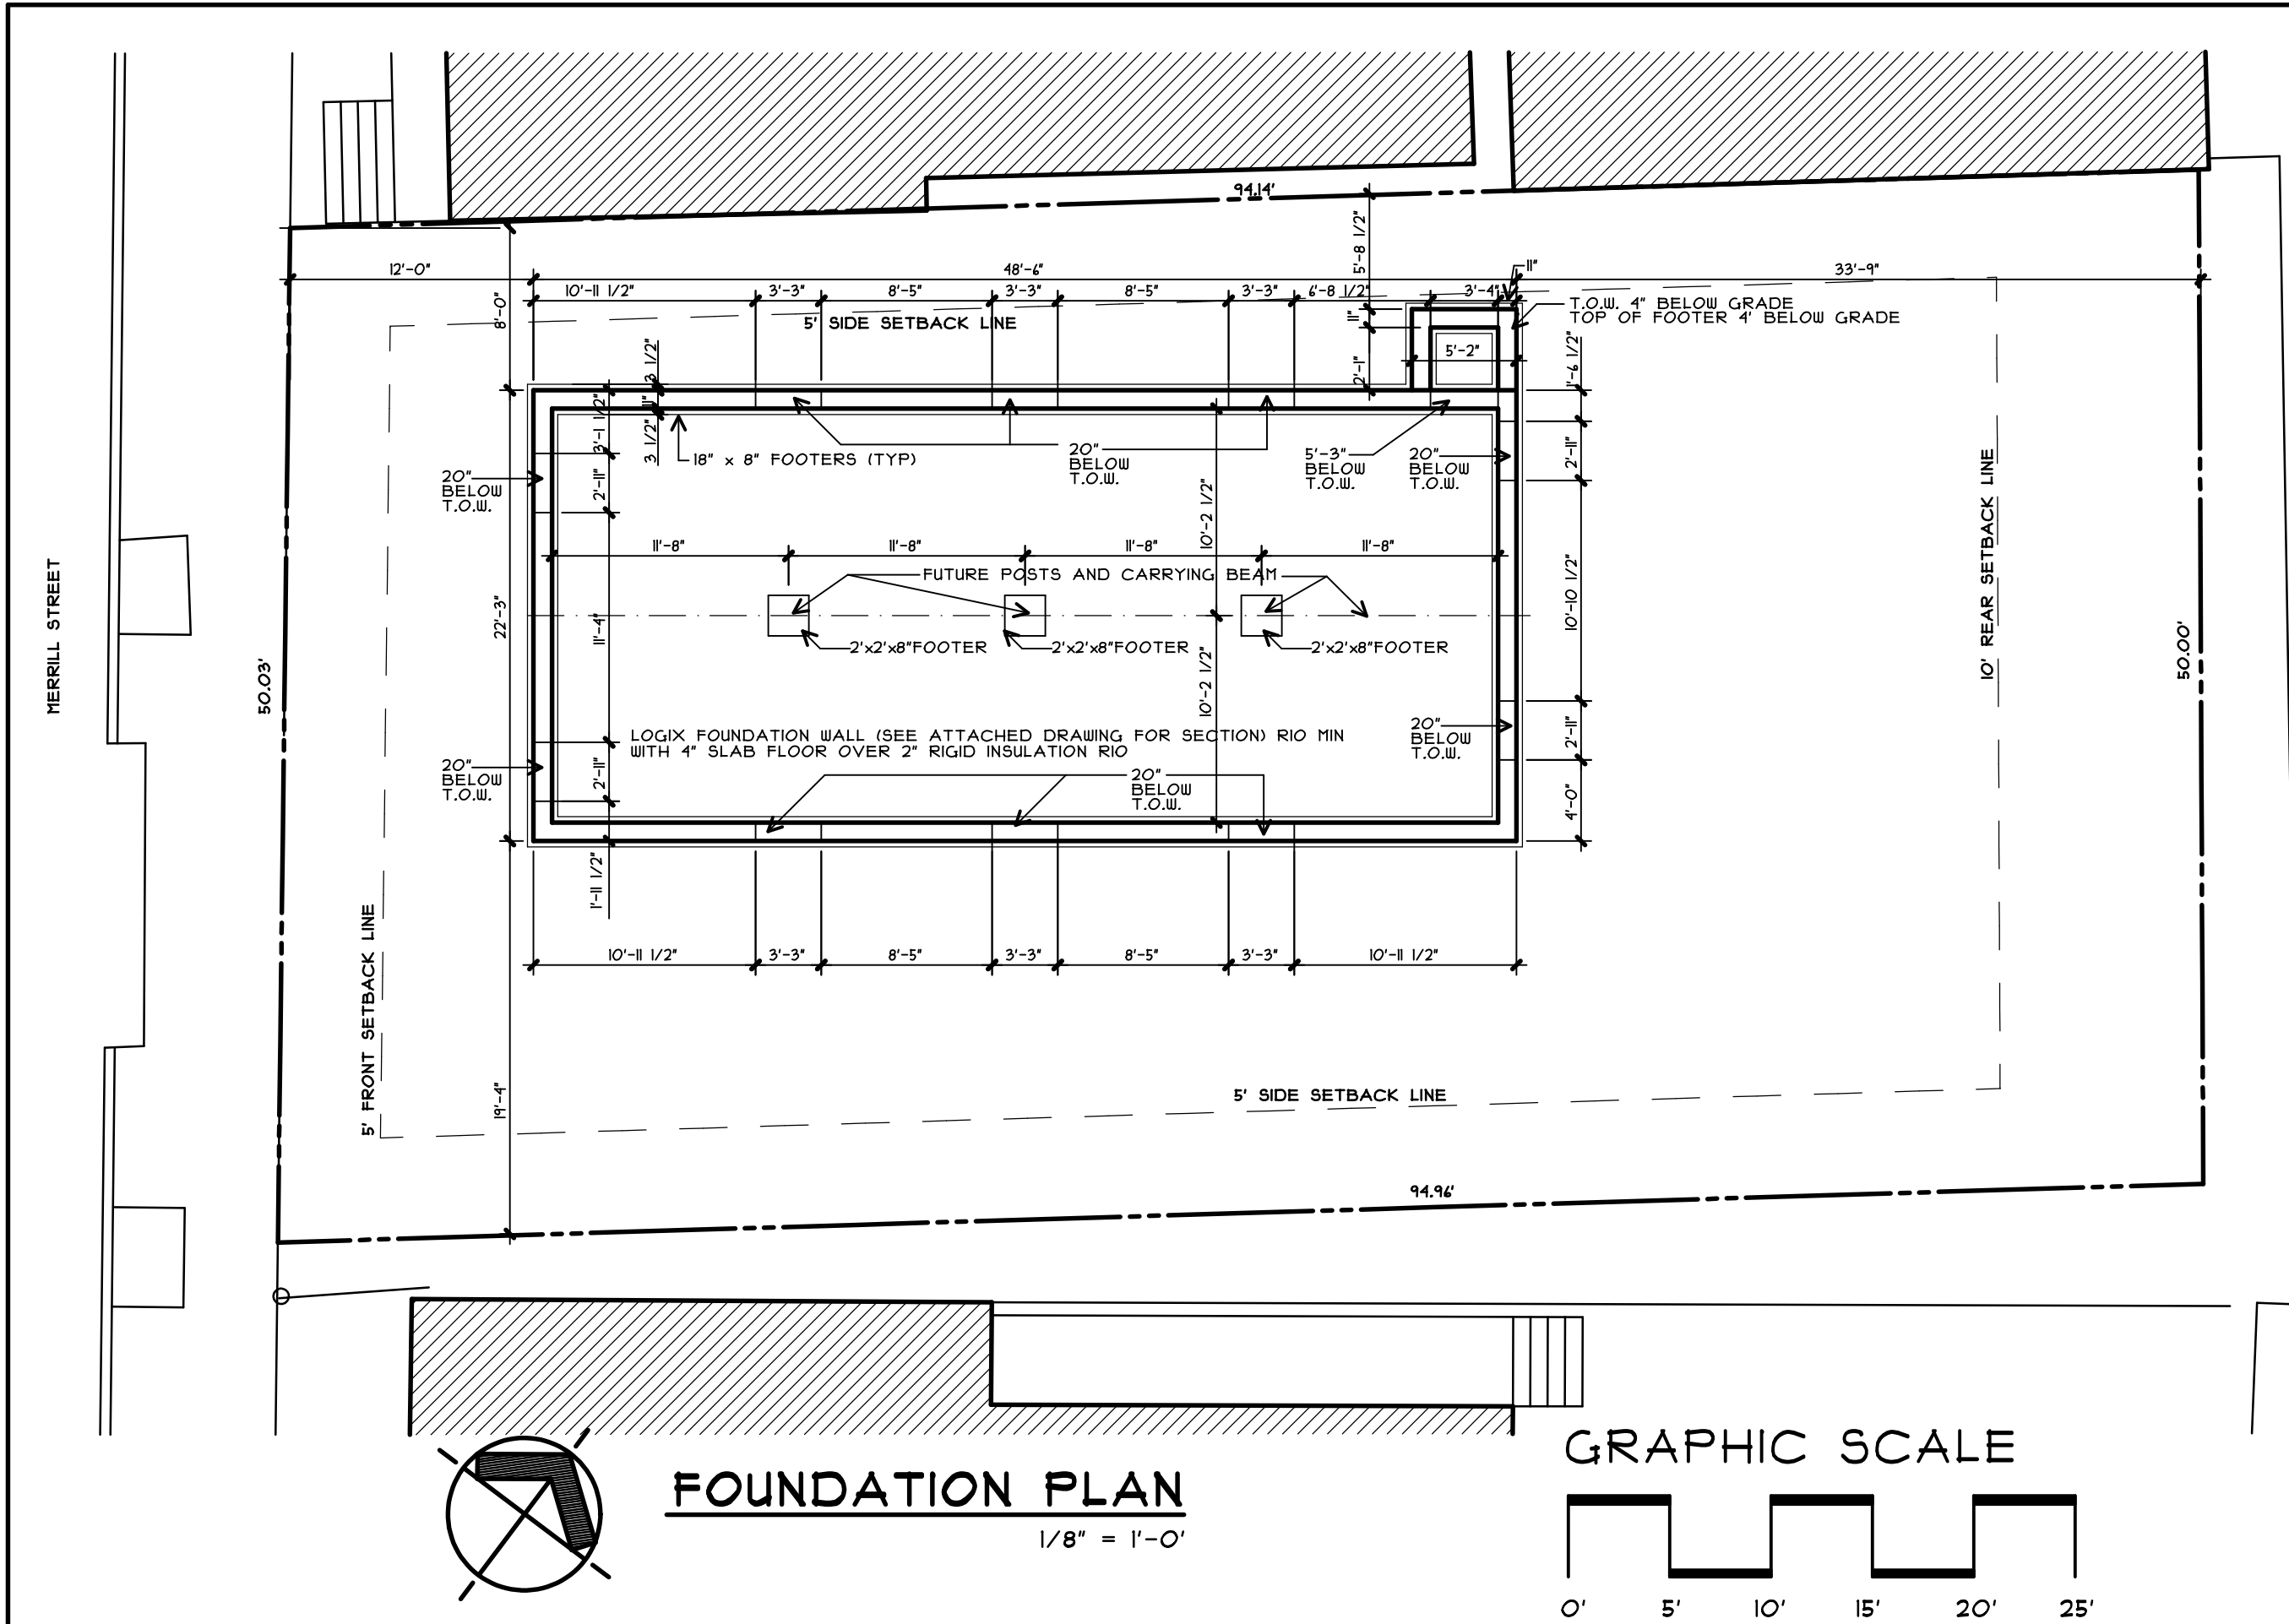

**FOUNDATION PLAN**

1/8" = 1'-0"

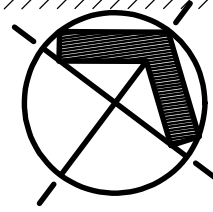

**GRAPHIC SCALE**

