

Architect:
 Josef Chalat, Architect
 PO Box 6283
 327 Ocean House Road
 Cape Elizabeth, Maine 04107
 ph: (207) 318-3234
 e: azimuth@maine.rr.com

General Contractor:
 Wayne Valzania MS CPM
 Red Hook Design LLC
 17-C Westfield Street
 Portland, ME 04102
 ph: (207) 274-4918
 e: Wayne@RedHookDesignAlliance.com
 Web: RedHookDesignAlliance.com

Valzania and Swartz Residence
 Renovations and Additions
 27 Merrill Street, Portland Maine, 04101


City of Portland Information:
 CBL 014 F003
 Zoning District - R6

08-24-2017 demo permit


Demolition Plans

Sheet Title and Number


a0.1

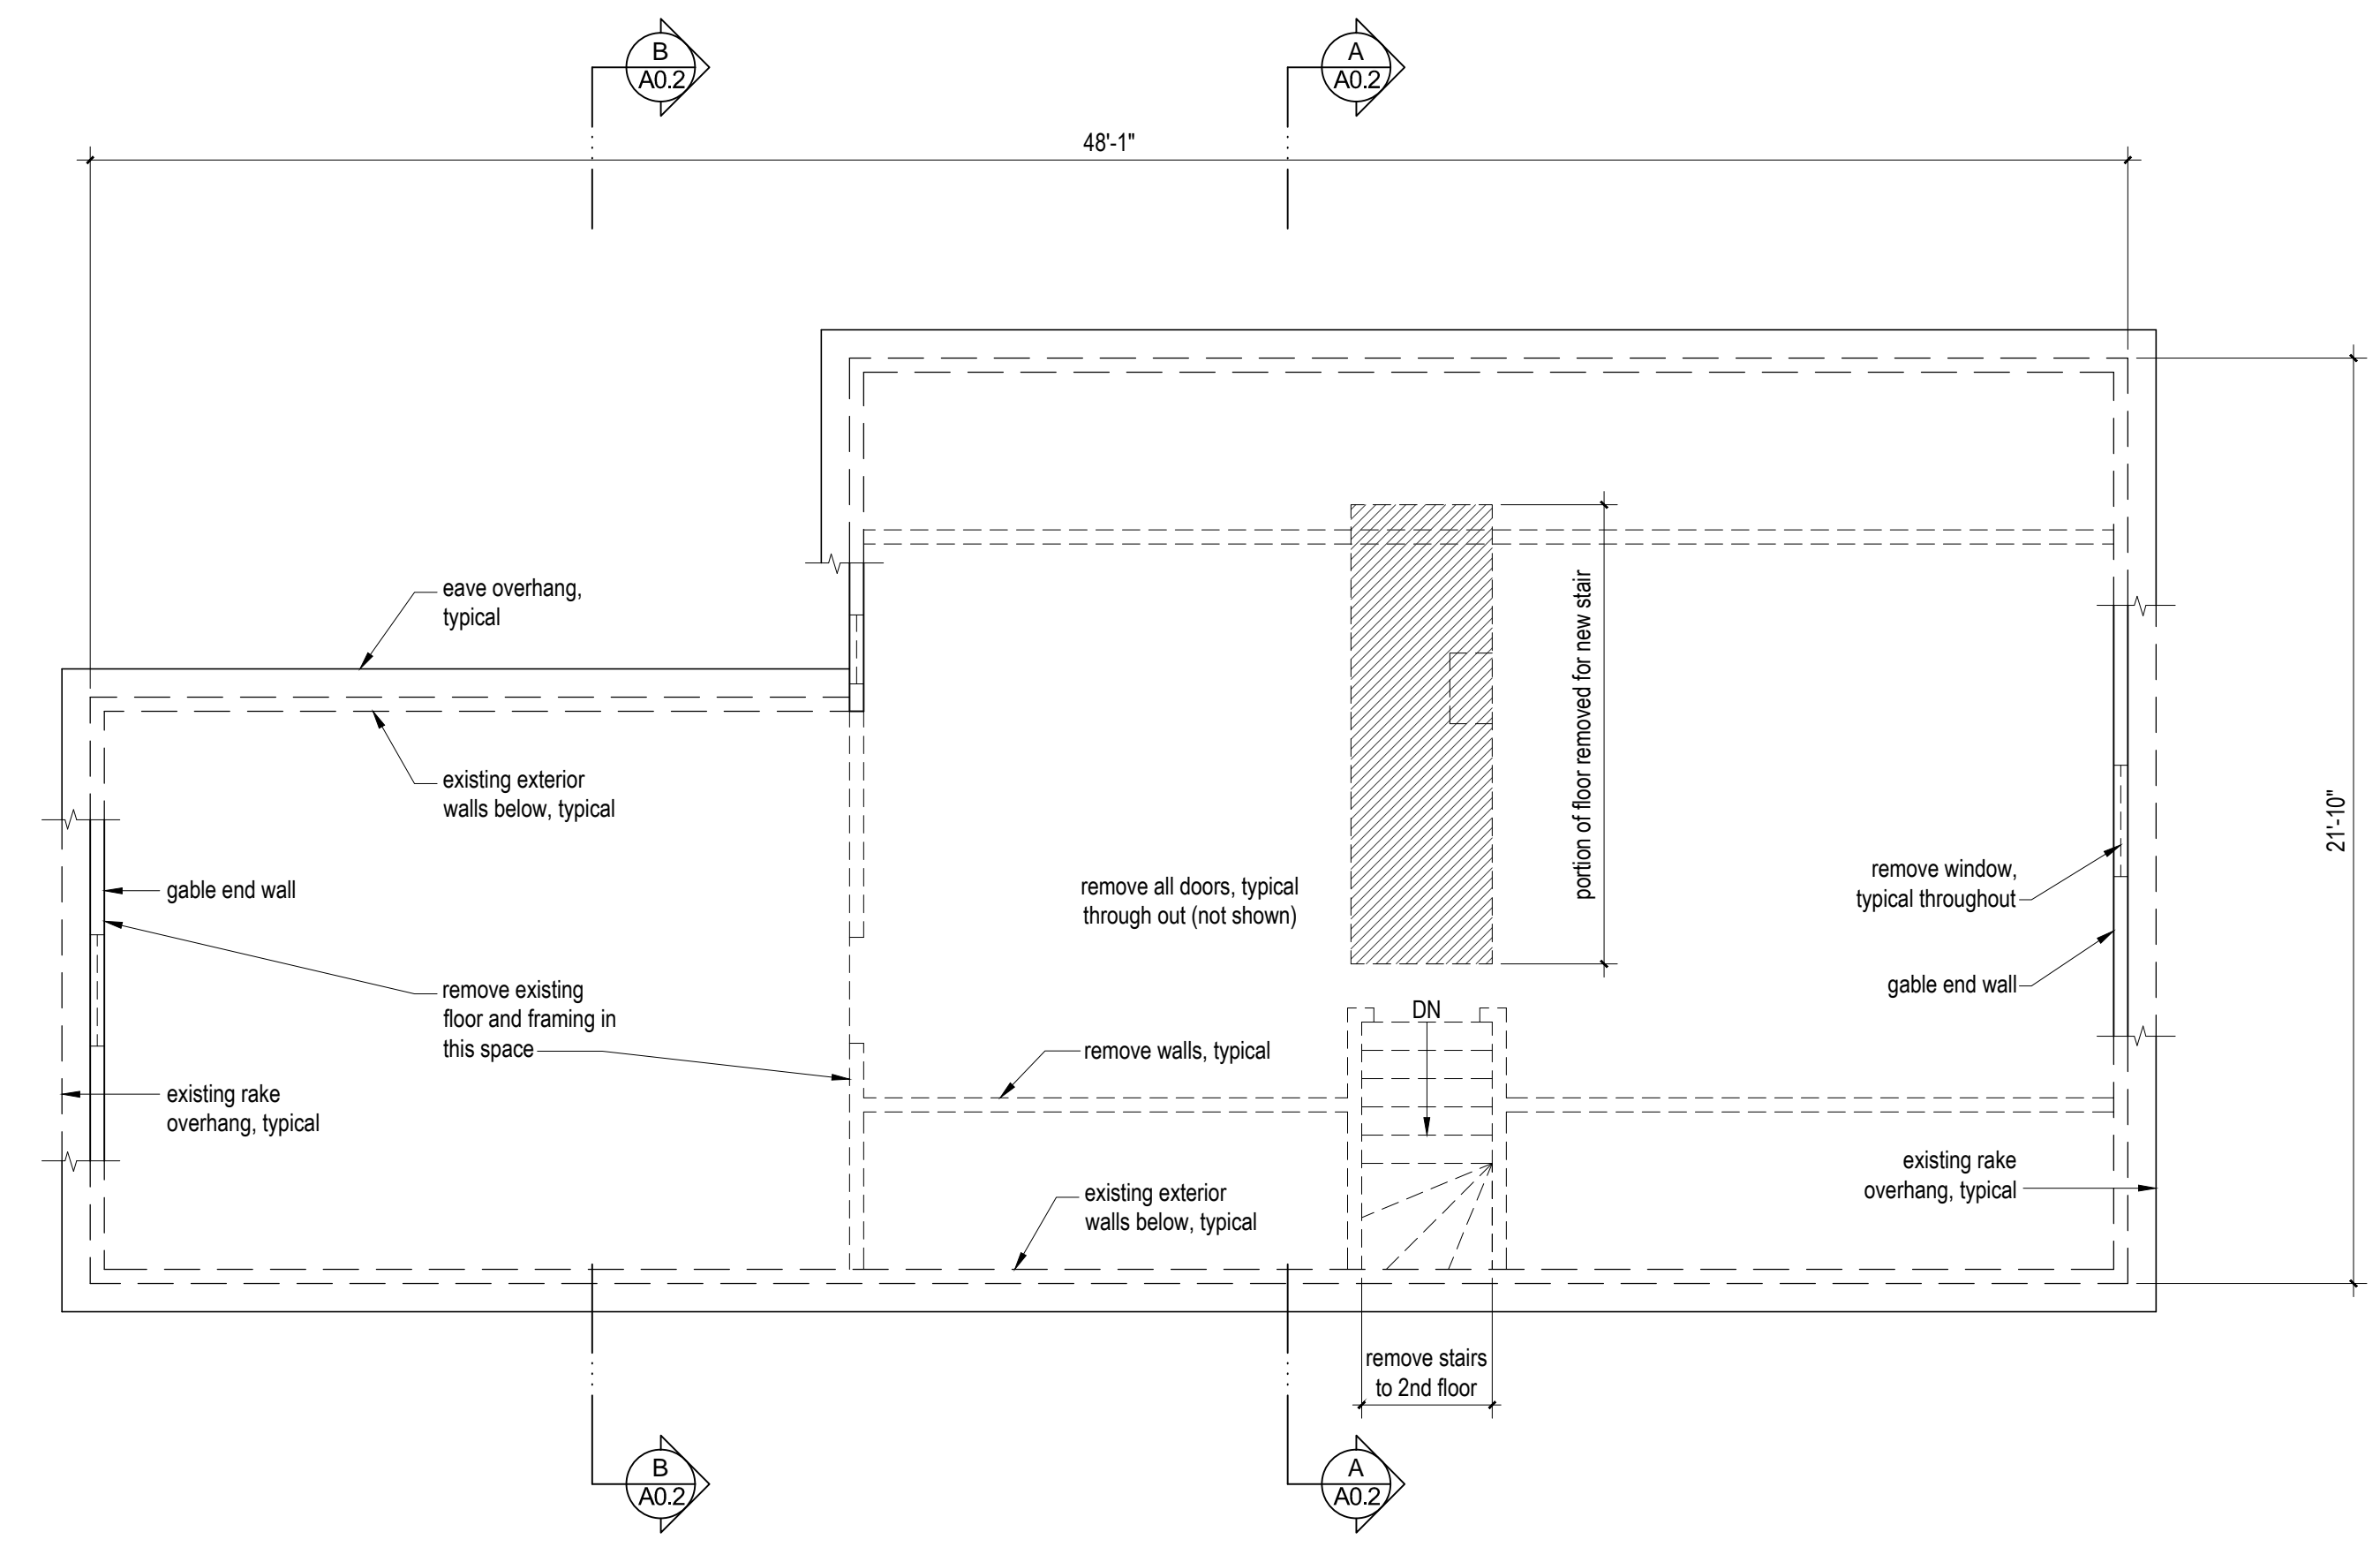


Attic (3rd floor) Demolition Plan
 1/4" = 1'-0" (1047 gross)

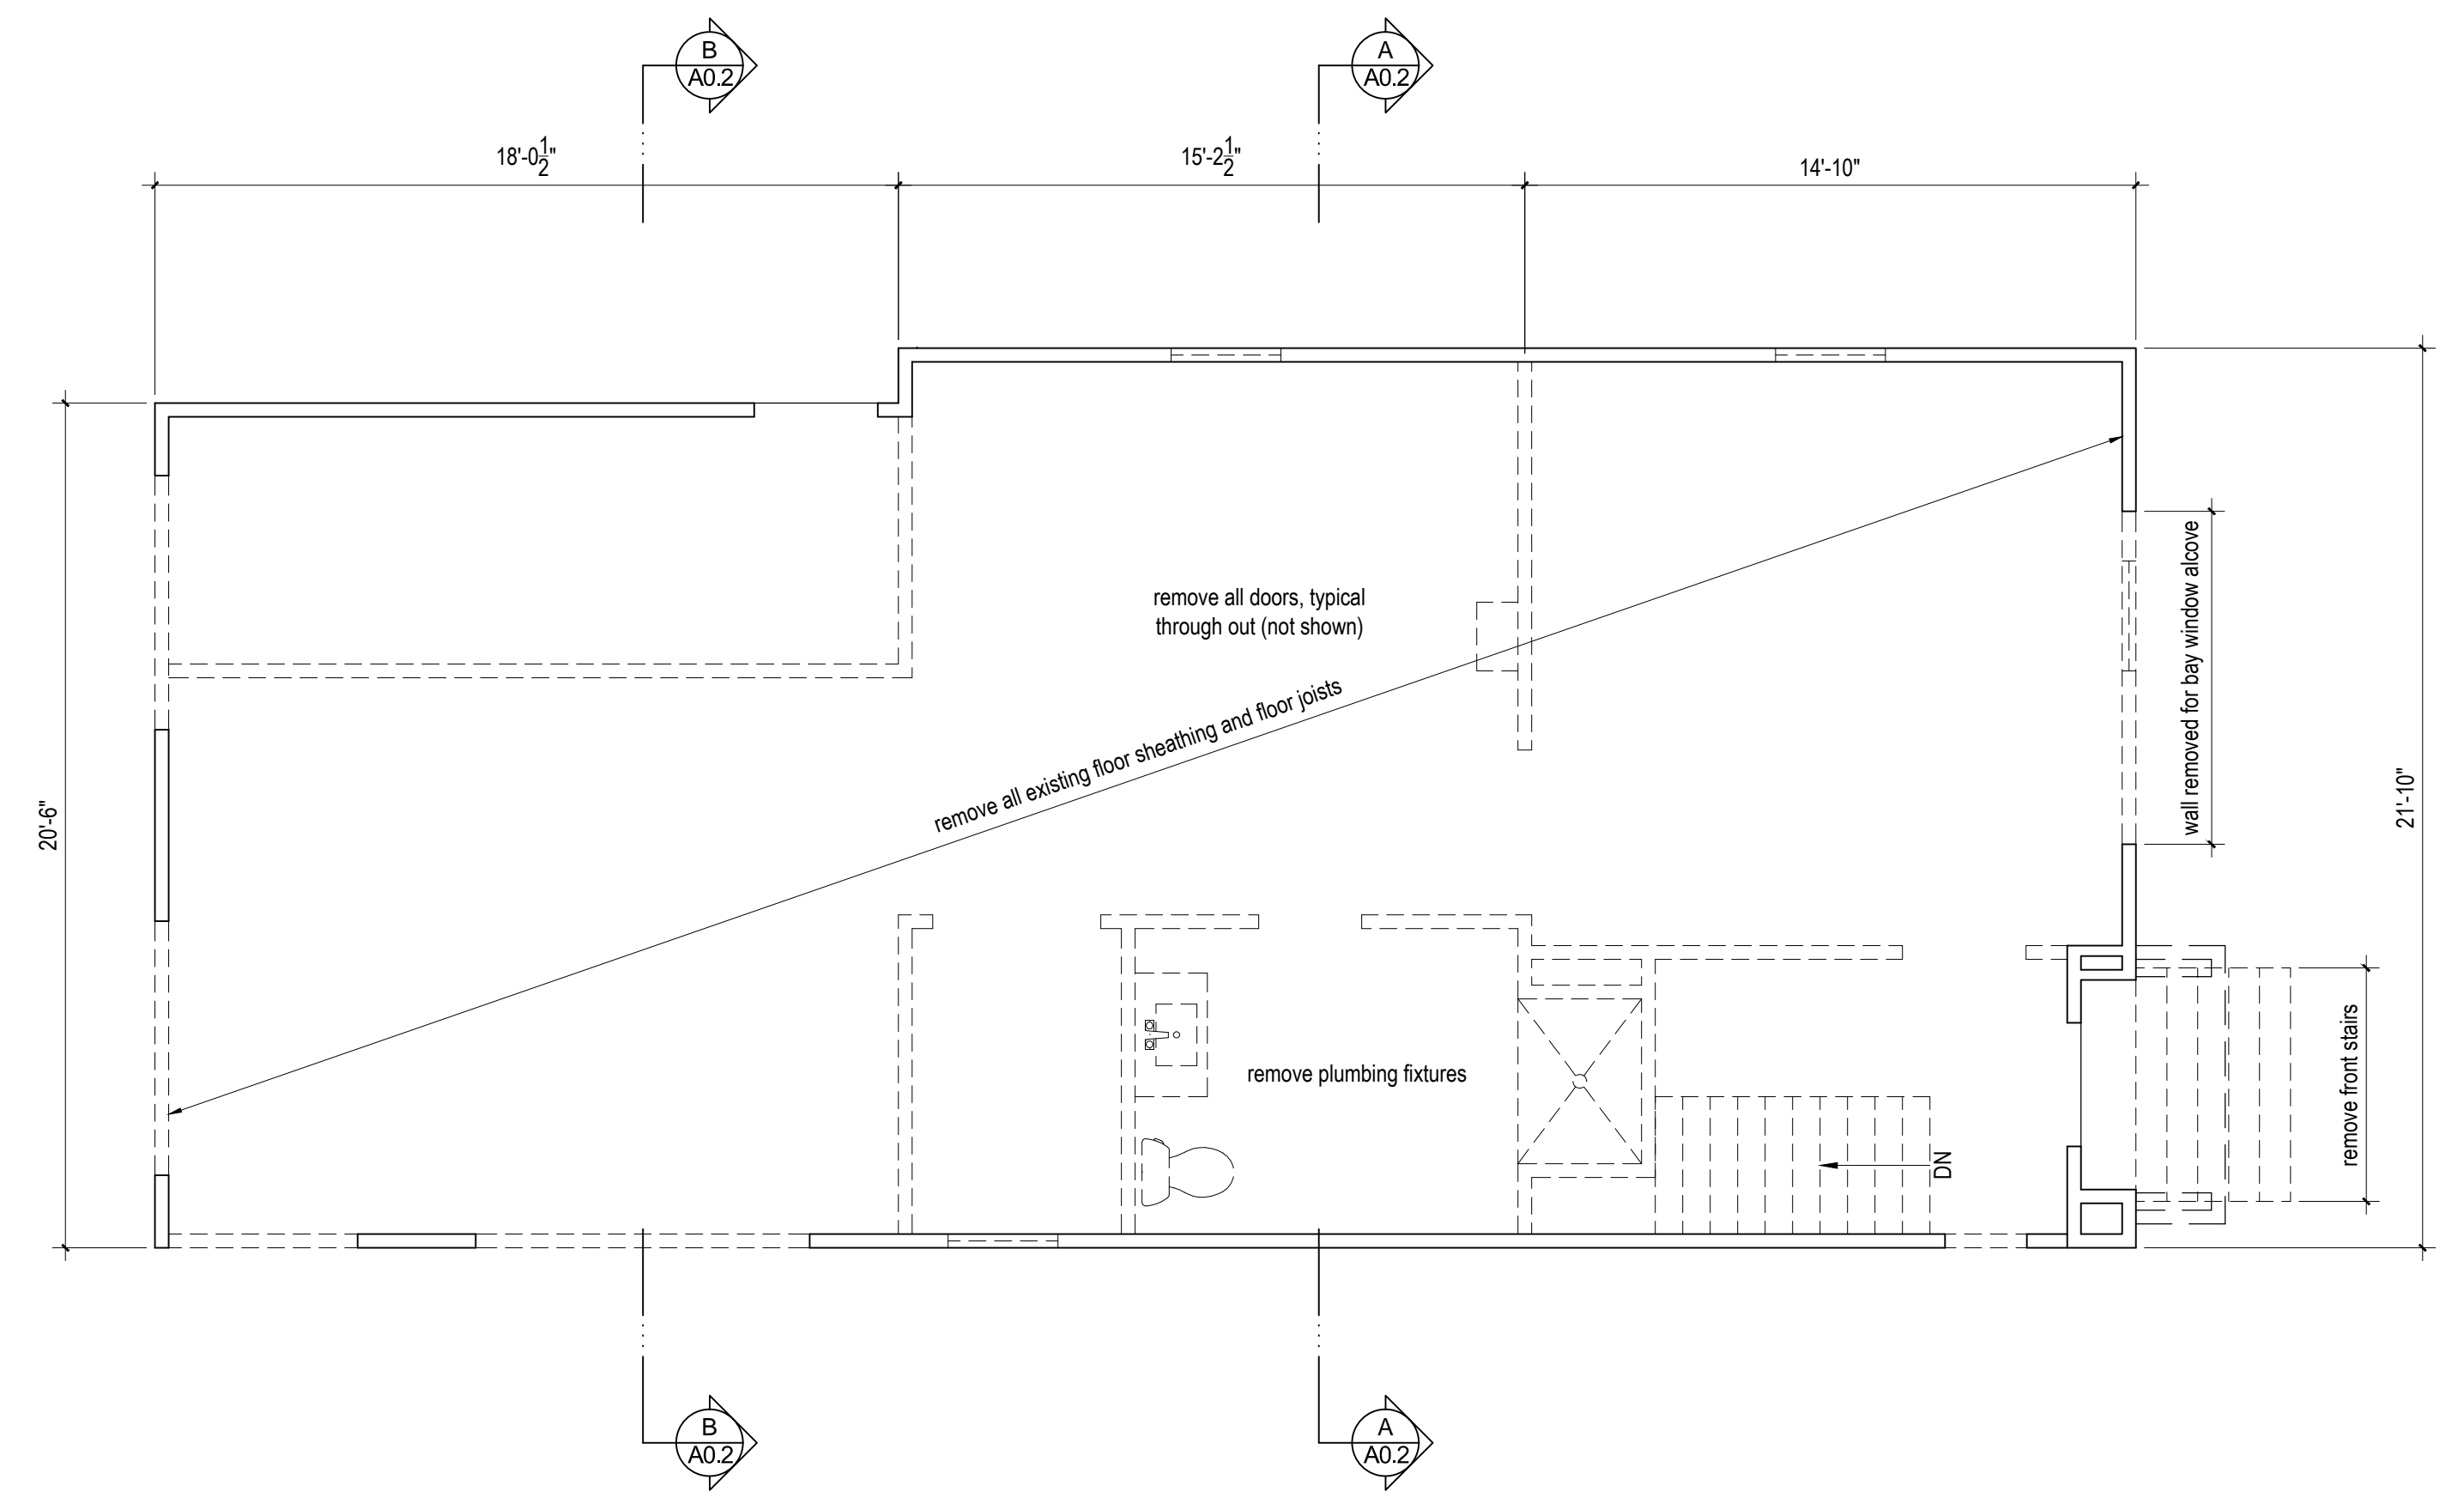

First Floor Demolition Plan
 1/4" = 1'-0" (1047 gross)

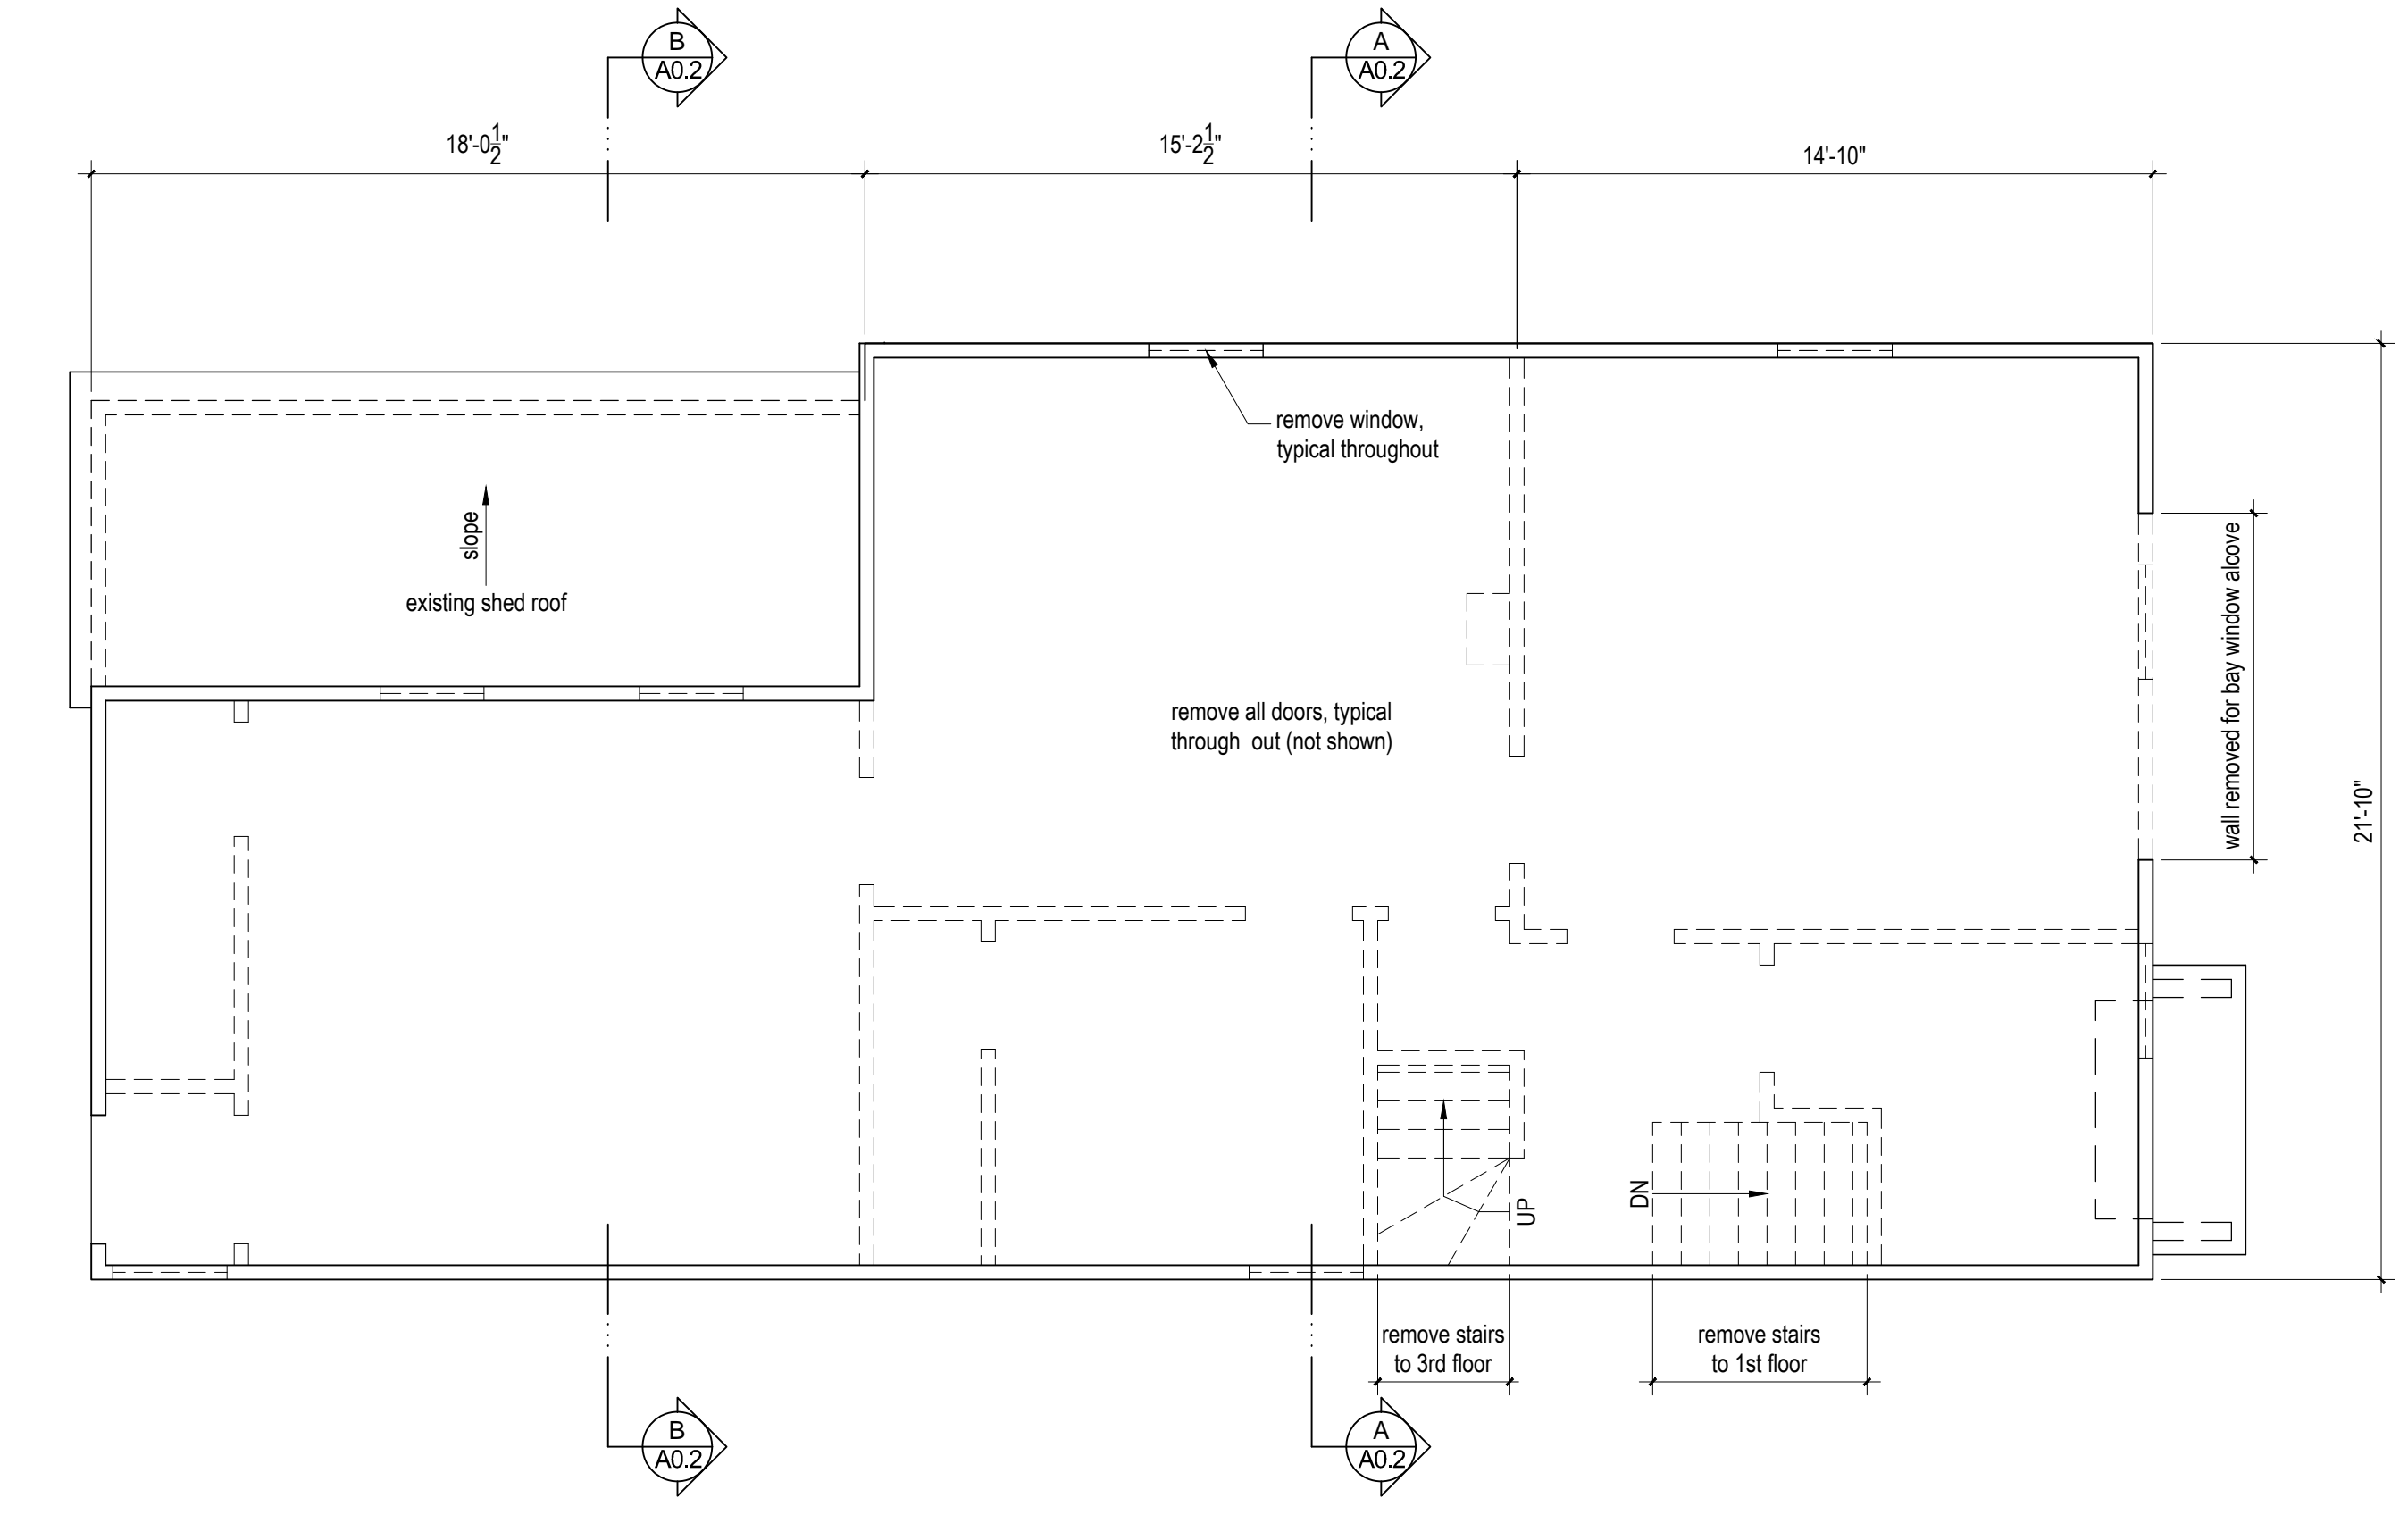

Second Floor Demolition Plan
 1/4" = 1'-0" (1047 gross)

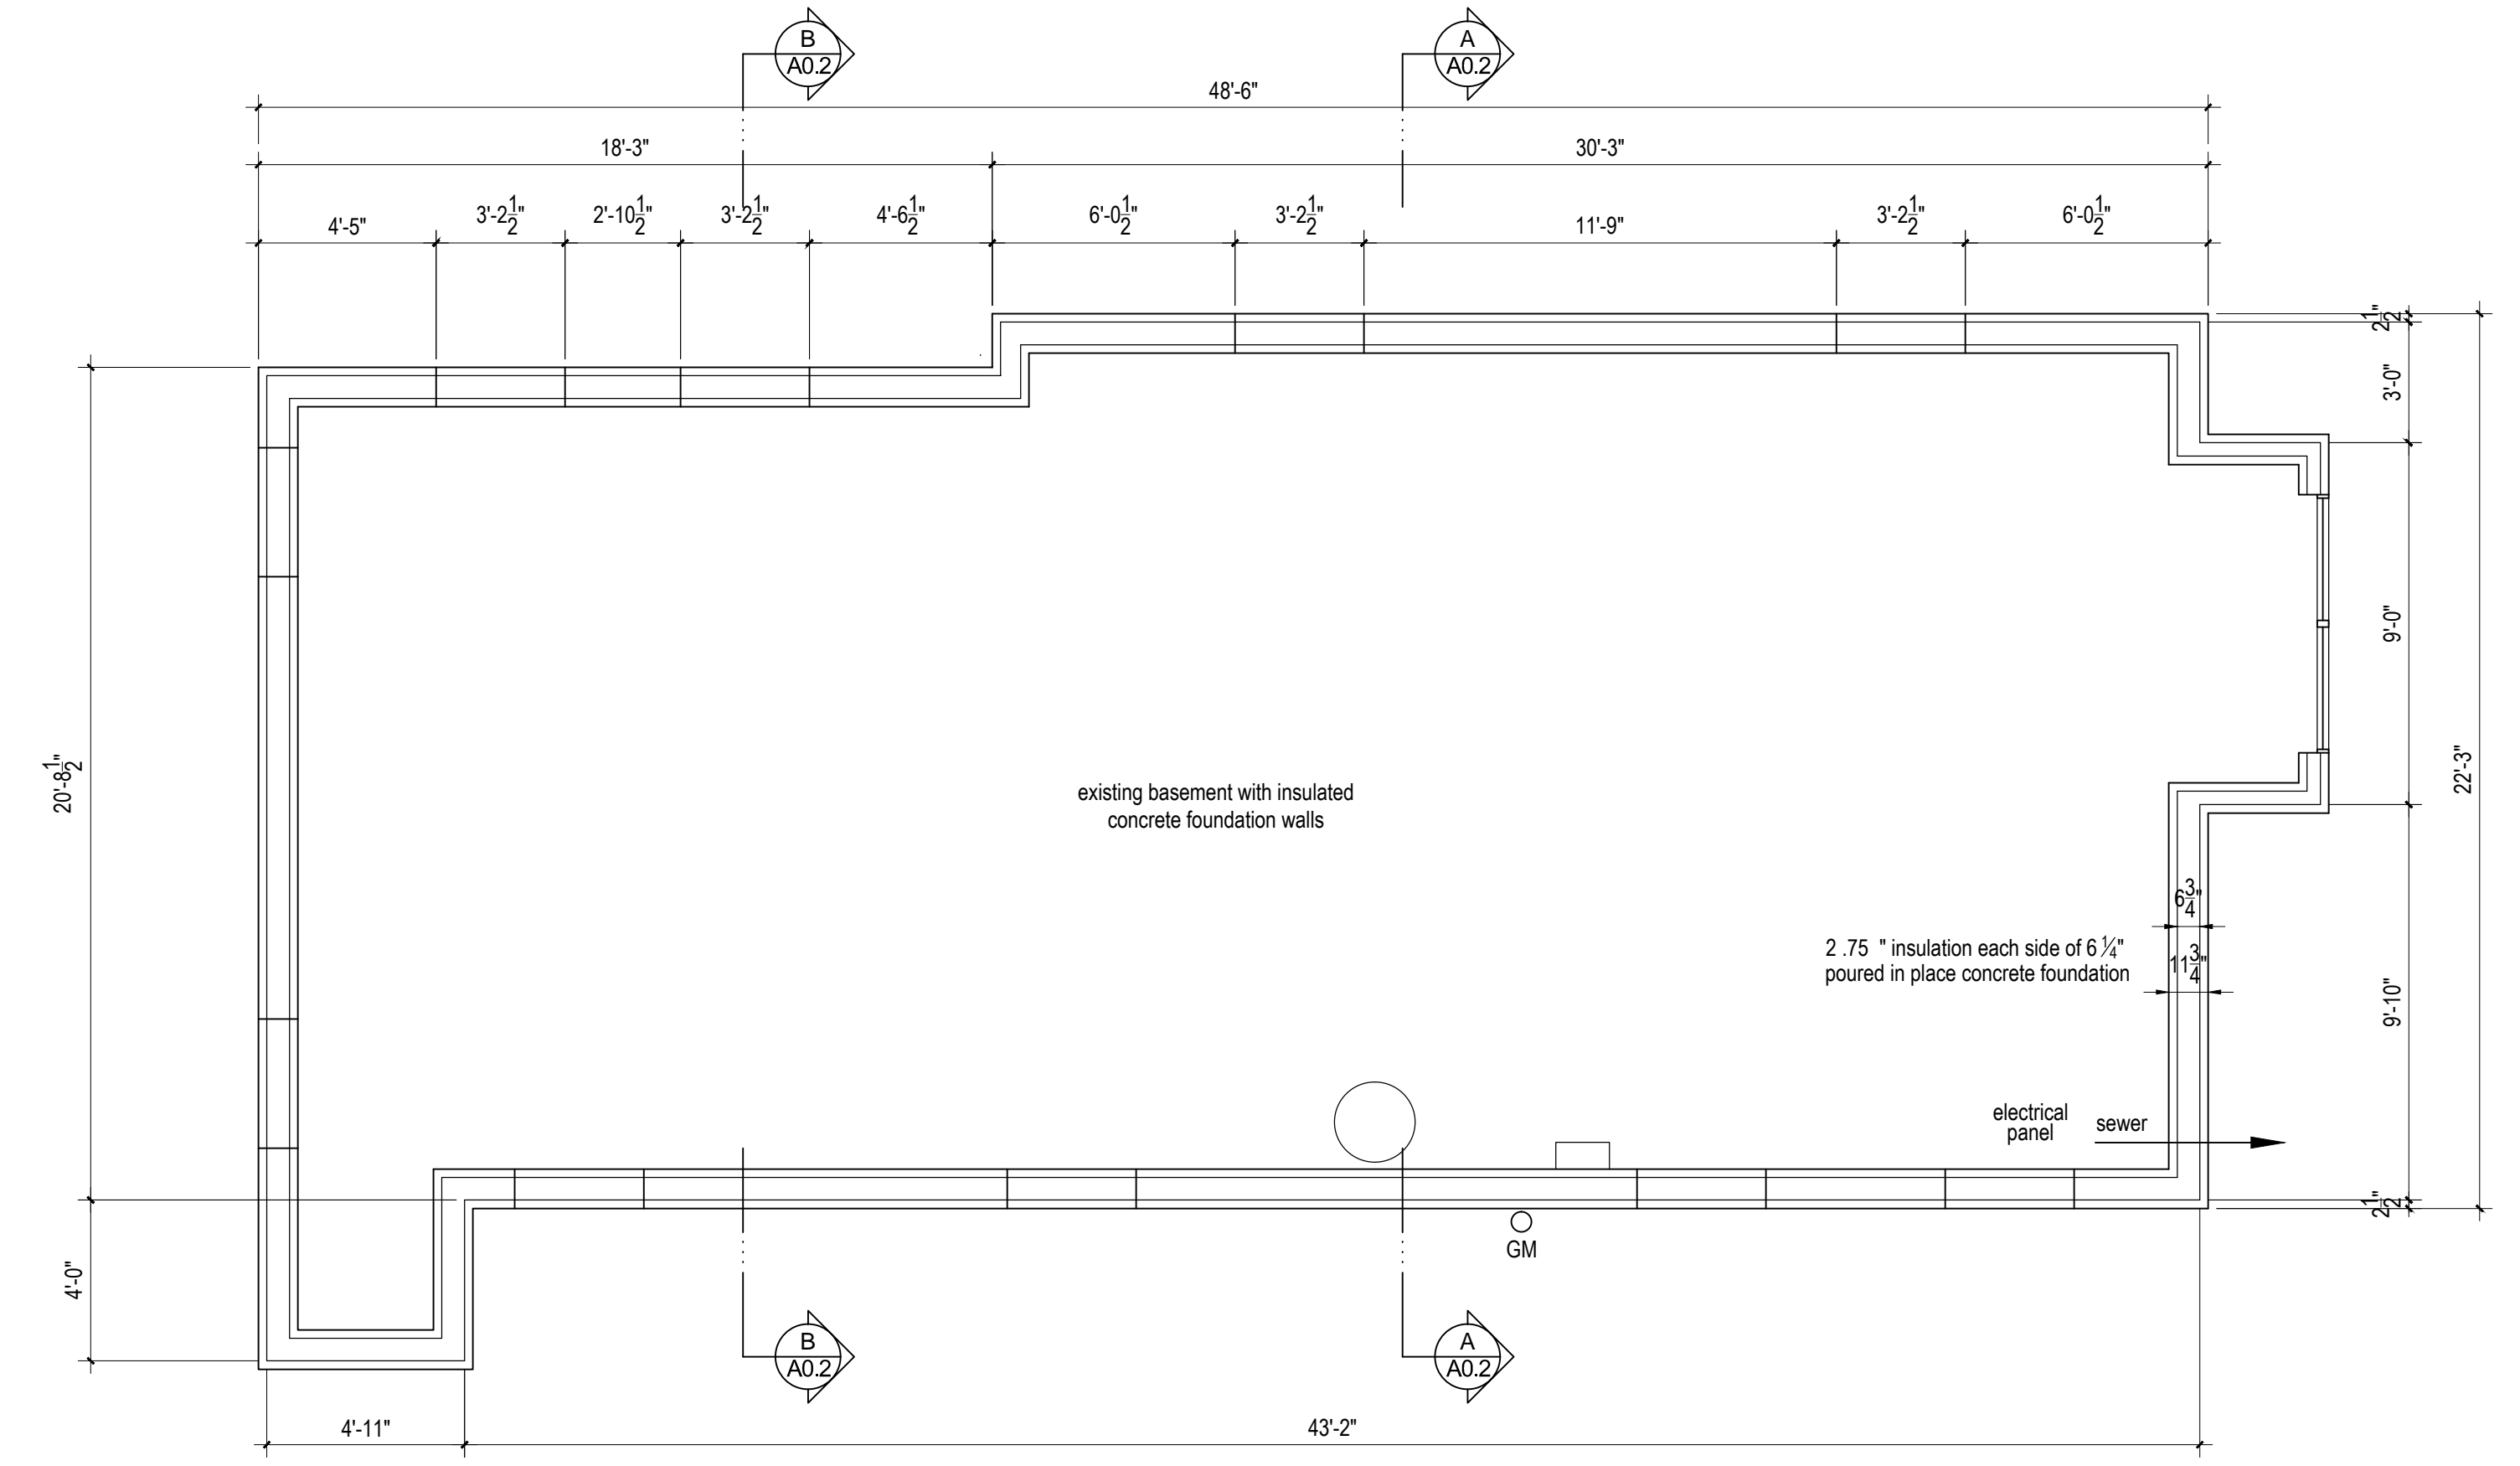

Basement Floor Plan
 1/4" = 1'-0" (1047 gross)

