




3 WEST ELEVATION  
0 8'-0" SCALE: 1/8" = 1'-0"

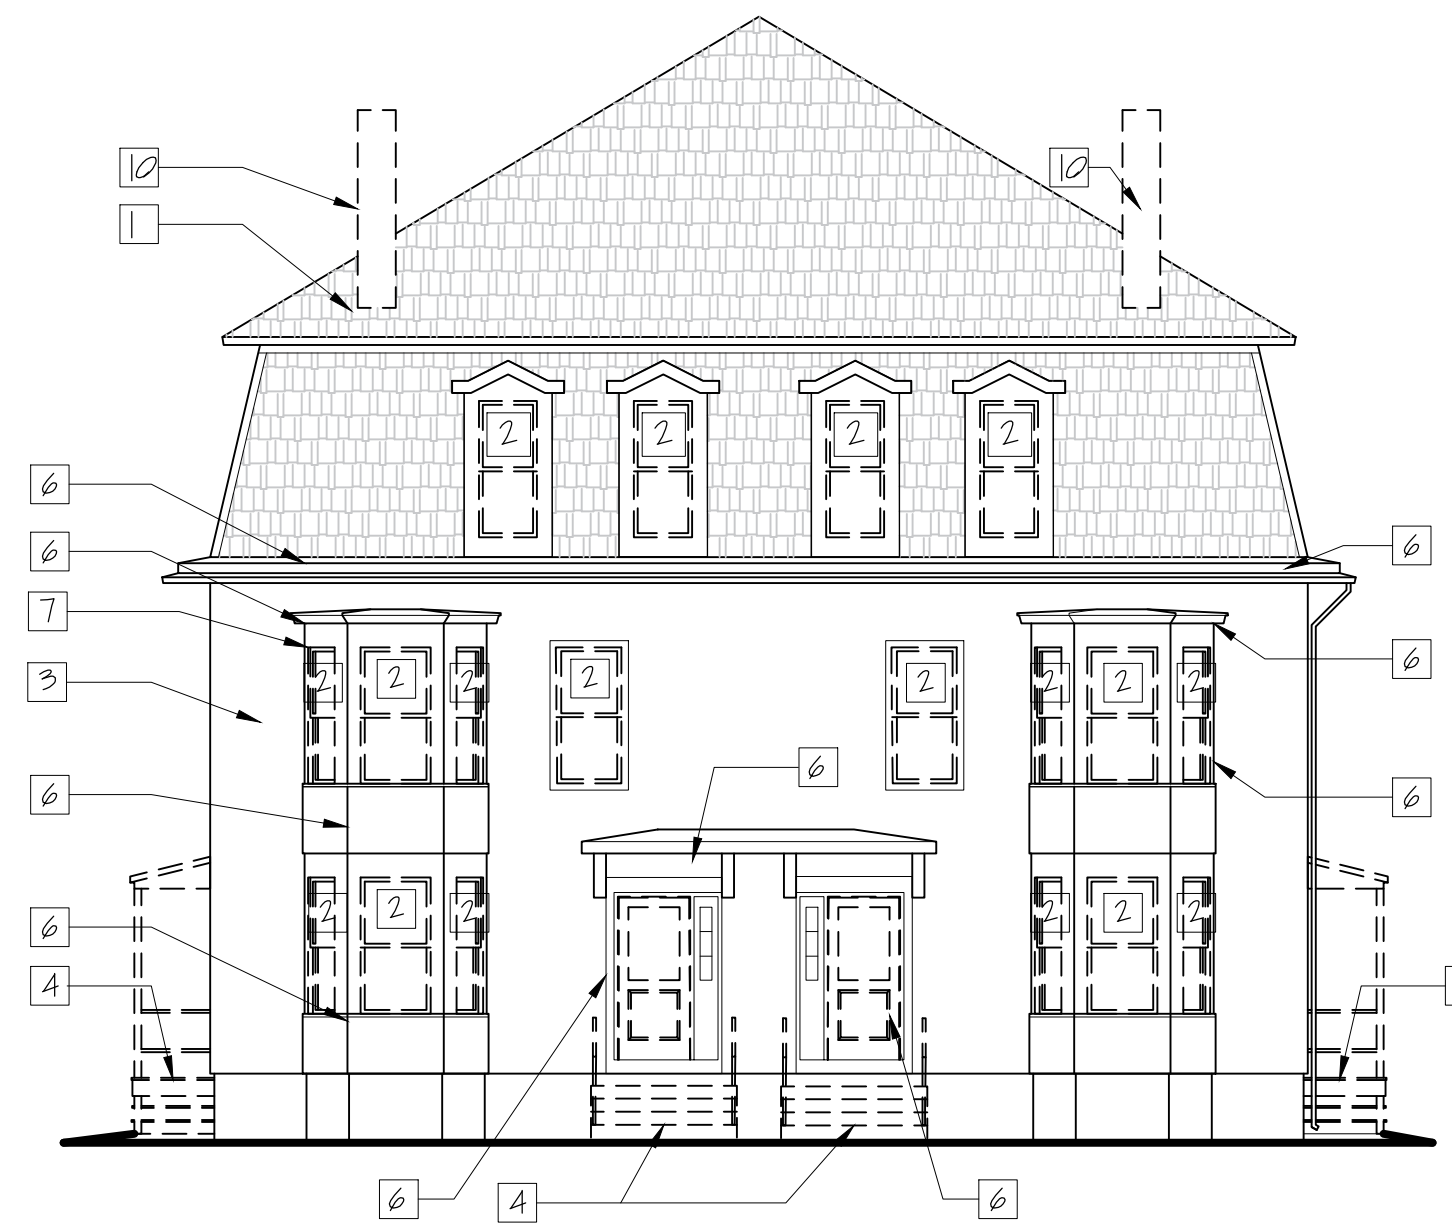

4 SOUTH ELEVATION  
0 8'-0" SCALE: 1/8" = 1'-0"

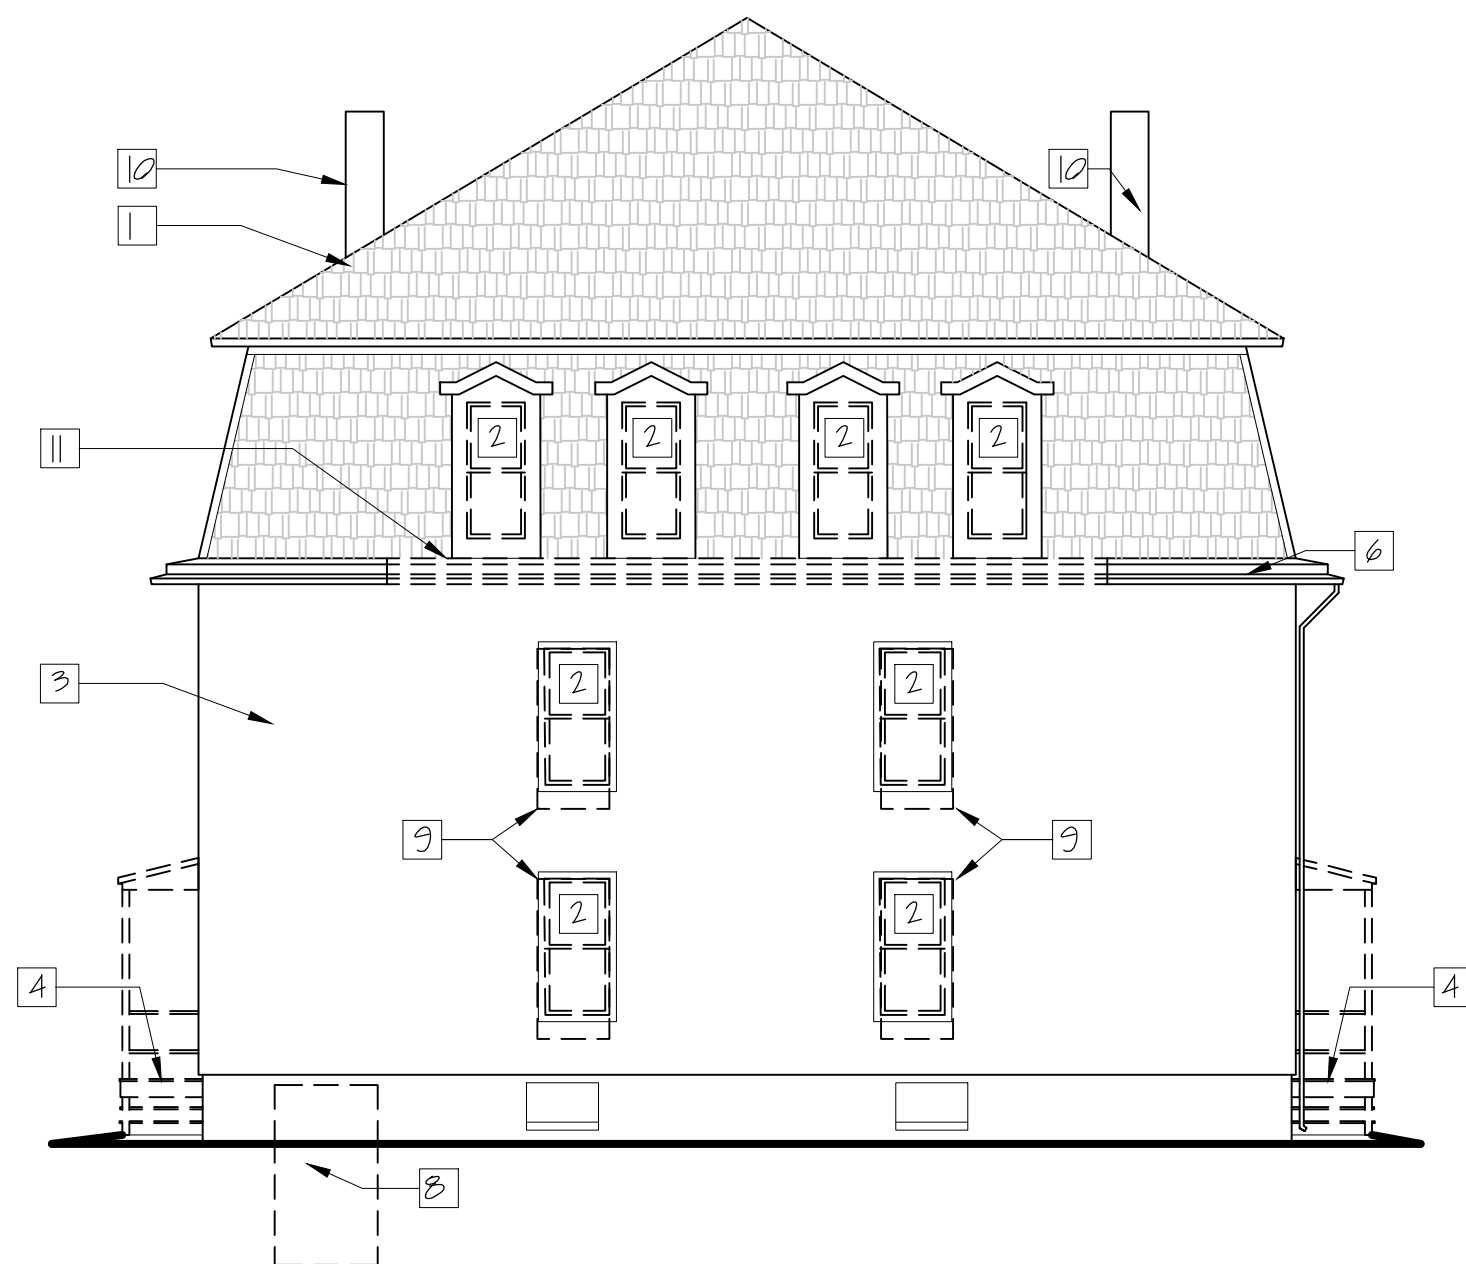

1 NORTH ELEVATION  
0 8'-0" SCALE: 1/8" = 1'-0"

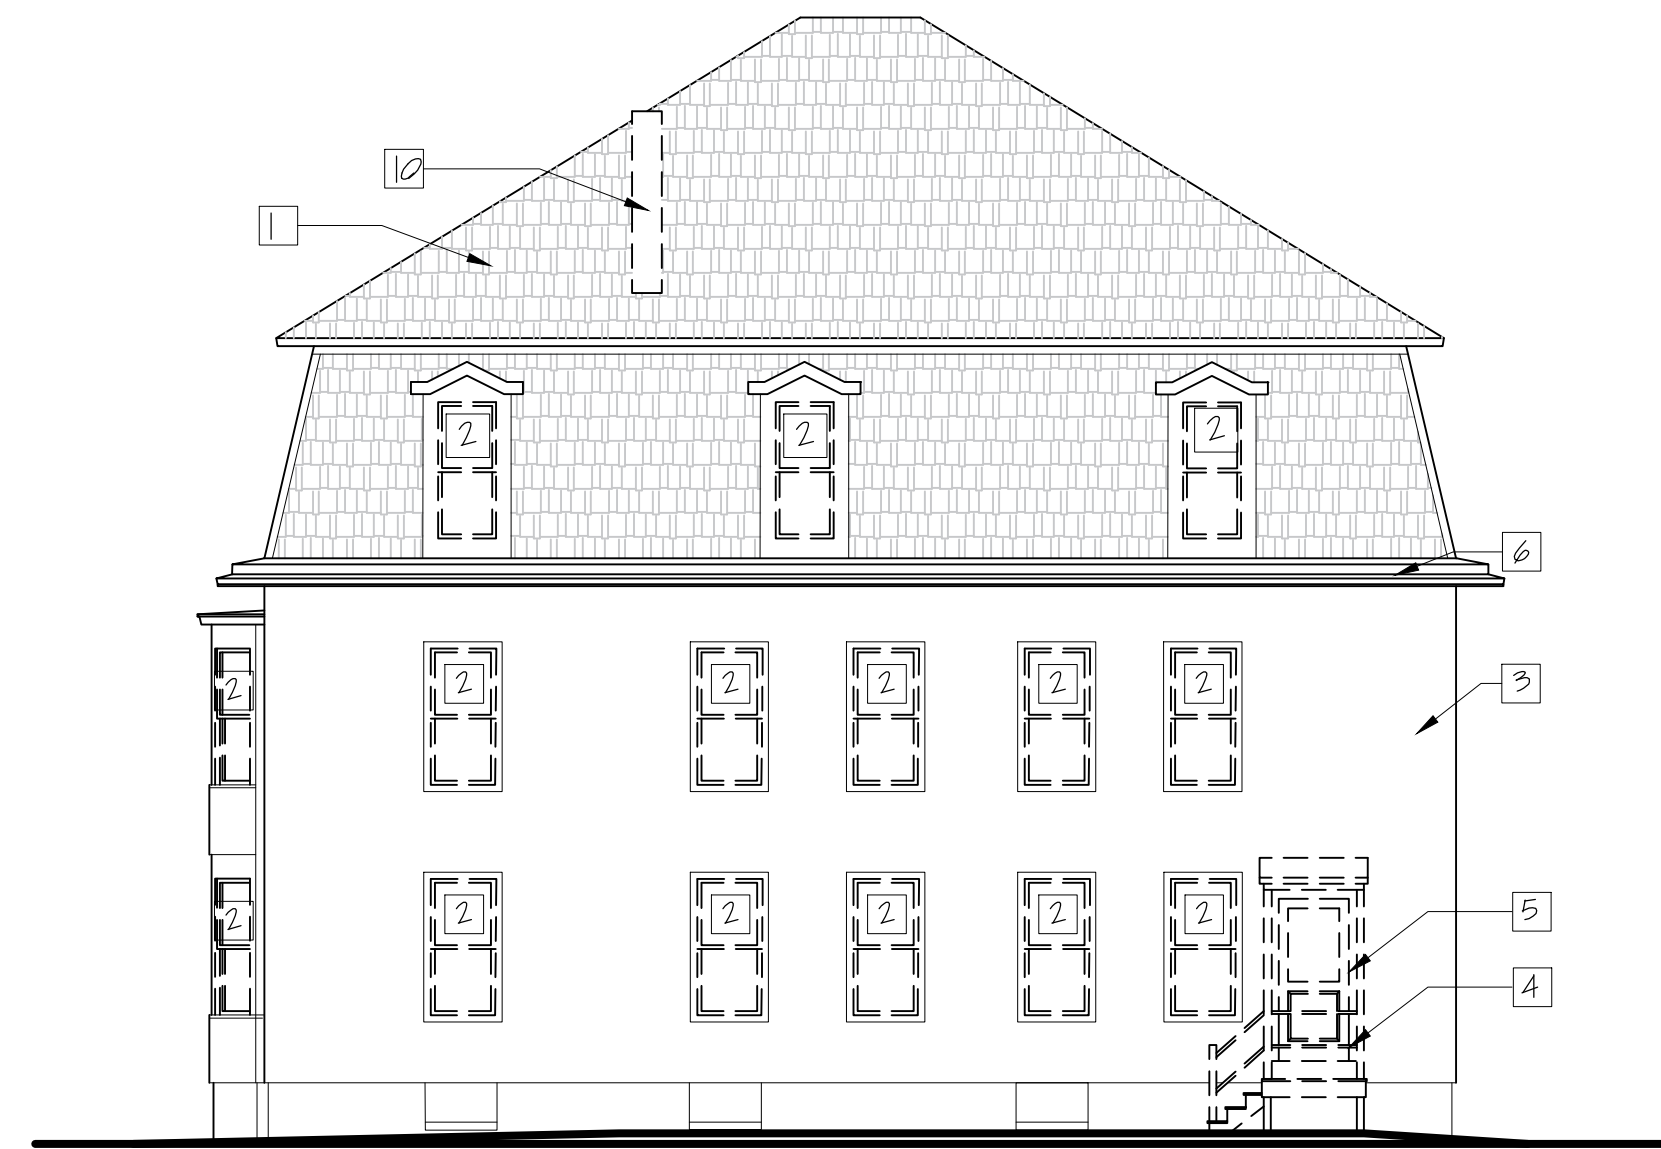

2 EAST ELEVATION  
0 8'-0" SCALE: 1/8" = 1'-0"

X DEMOLITION KEYNOTES:

1. EXISTING ROOF AND SHINGLES TO STAY.
2. DEMO EXISTING WINDOW
3. DEMO EXISTING SIDING AND TRIM. LEAVE GUTTER & DOWN SPOUTS INTACT OR SAVE TO REINSTALL
4. DEMO EXISTING STAIRS INCLUDING TREADS, RISERS, STRINGERS AND RISERS.
5. DEMO EXISTING DOOR, FRAME AND WALL TO PREPARE FOR WINDOW
6. PRESERVE EXISTING WOOD WORK.
7. IF SALVAGEABLE - PRESERVE AND PROTECT ANY UNCOVERED WOOD WORK FOUND AROUND BAY WINDOWS
8. CUT HOLE INTO FOUNDATION WALL AND EXCAVATE FOR FUTURE BULKHEAD
9. PREPARE WINDOW OPENING FOR NEW DOOR