



3 WEST ELEVATION
0 8'-0" SCALE: 1/8" = 1'-0"

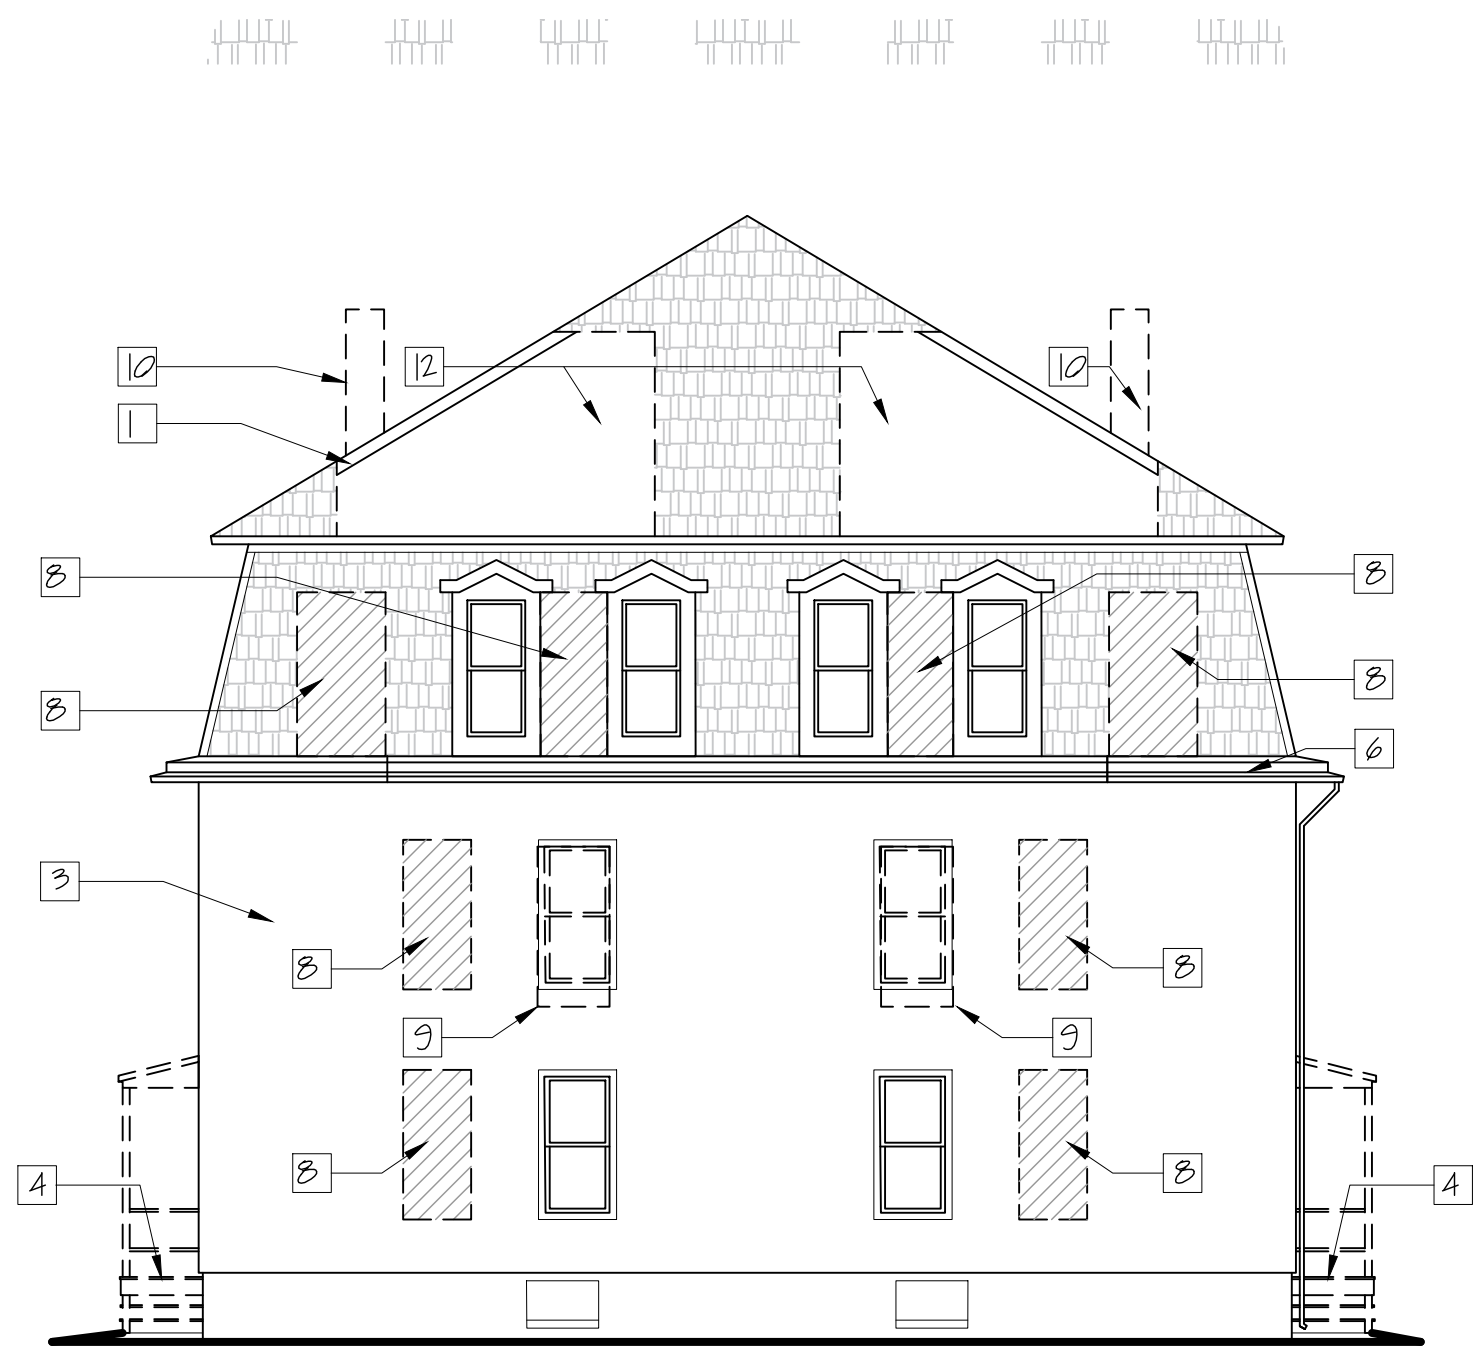

4 SOUTH ELEVATION
0 8'-0" SCALE: 1/8" = 1'-0"



1 NORTH ELEVATION
0 8'-0" SCALE: 1/8" = 1'-0"

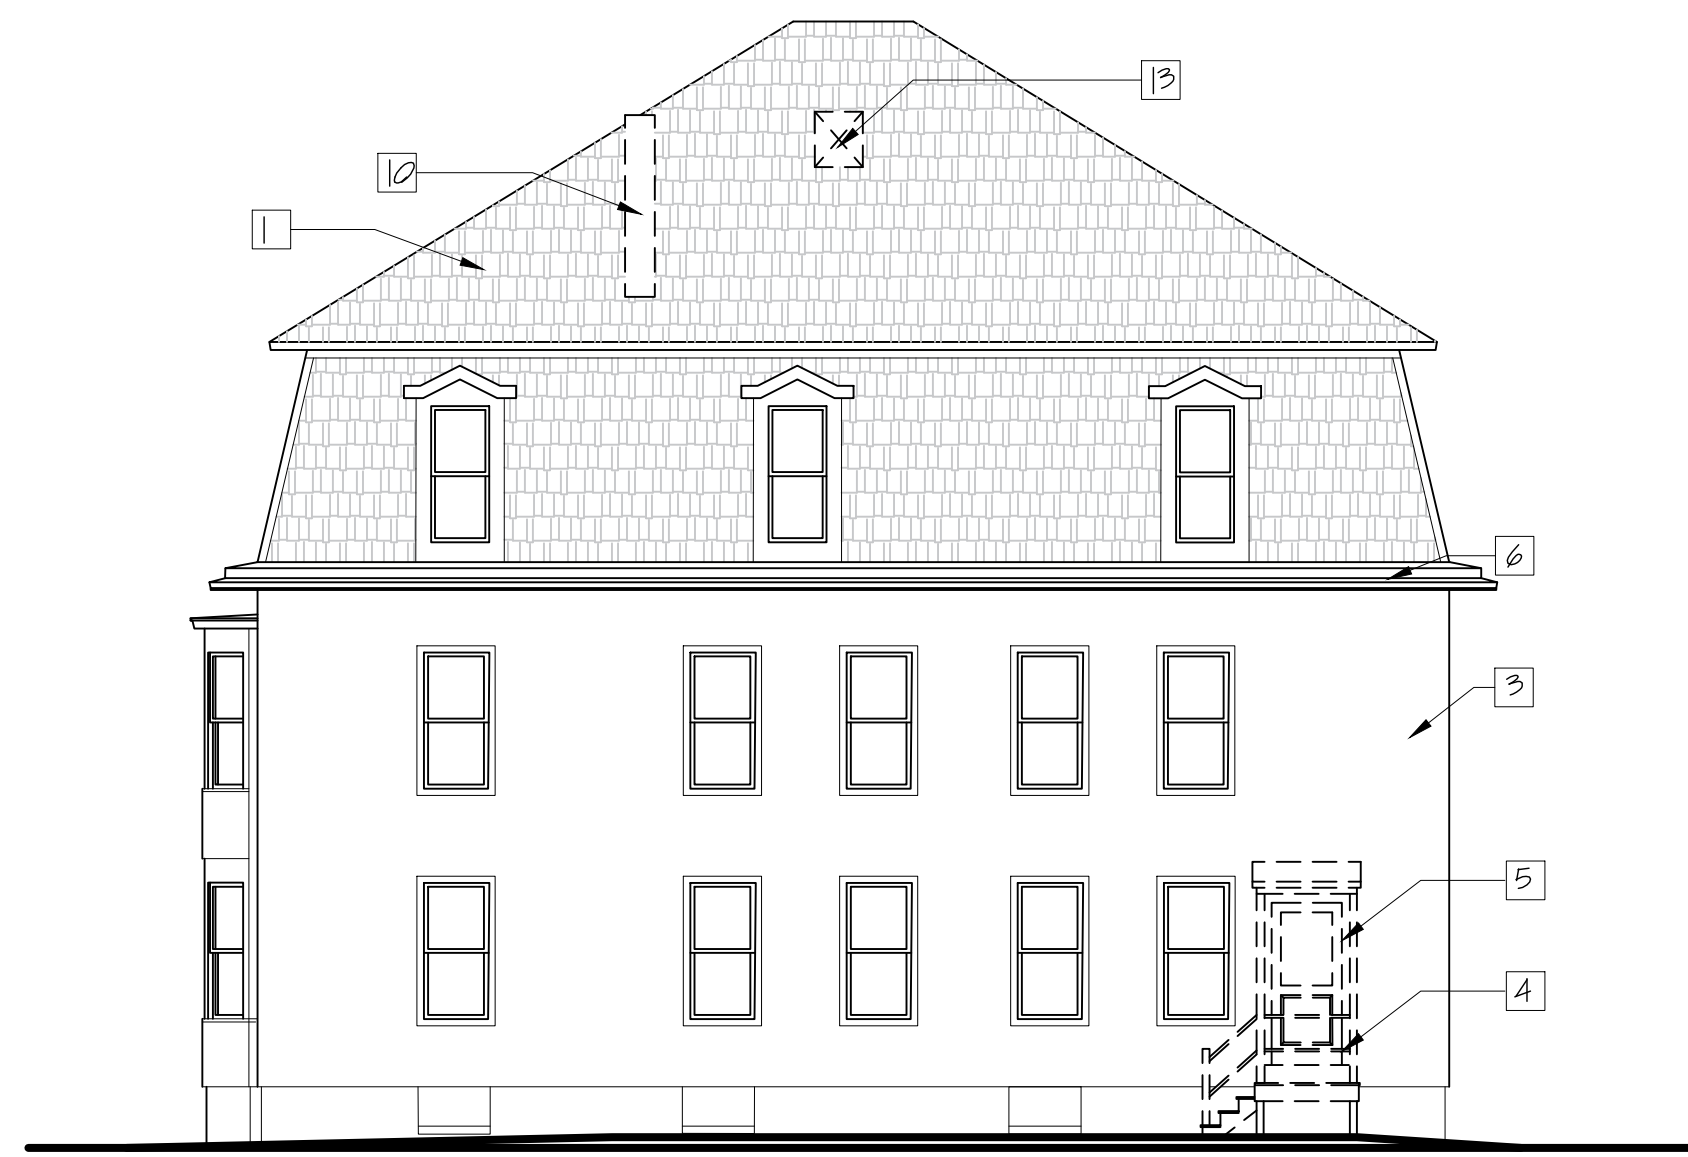

2 EAST ELEVATION
0 8'-0" SCALE: 1/8" = 1'-0"

- X DEMOLITION KEYNOTES:
- 1. EXISTING ROOF AND SHINGLES TO STAY.
 - 2. -
 - 3. DEMO EXISTING SIDING AND TRIM. LEAVE GUTTER & DOWN SPOUTS INTACT OR SAVE TO REINSTALL
 - 4. -
 - 5. REMOVE EXISTING DOOR.
 - 6. PRESERVE EXISTING WOOD WORK.
 - 7. IF SALVAGEABLE - PRESERVE AND PROTECT ANY UNCOVERED WOOD WORK FOUND AROUND BAY WINDOWS
 - 8. DEMO EXISTING WALL TO PROVIDE NEW WINDOWS. (REFER DEMO PLAN FOR DIMENSIONS)
 - 9. PREPARE WINDOW OPENING FOR NEW DOOR.
 - 10. REMOVE BRICK FLUE
 - 11. -
 - 12. AREA OF ROOF TO BE REMOVED FOR FUTURE DECK SKYLIGHT
 - 13. AREA OF ROOF TO BE REMOVED FOR FUTURE SKYLIGHT