

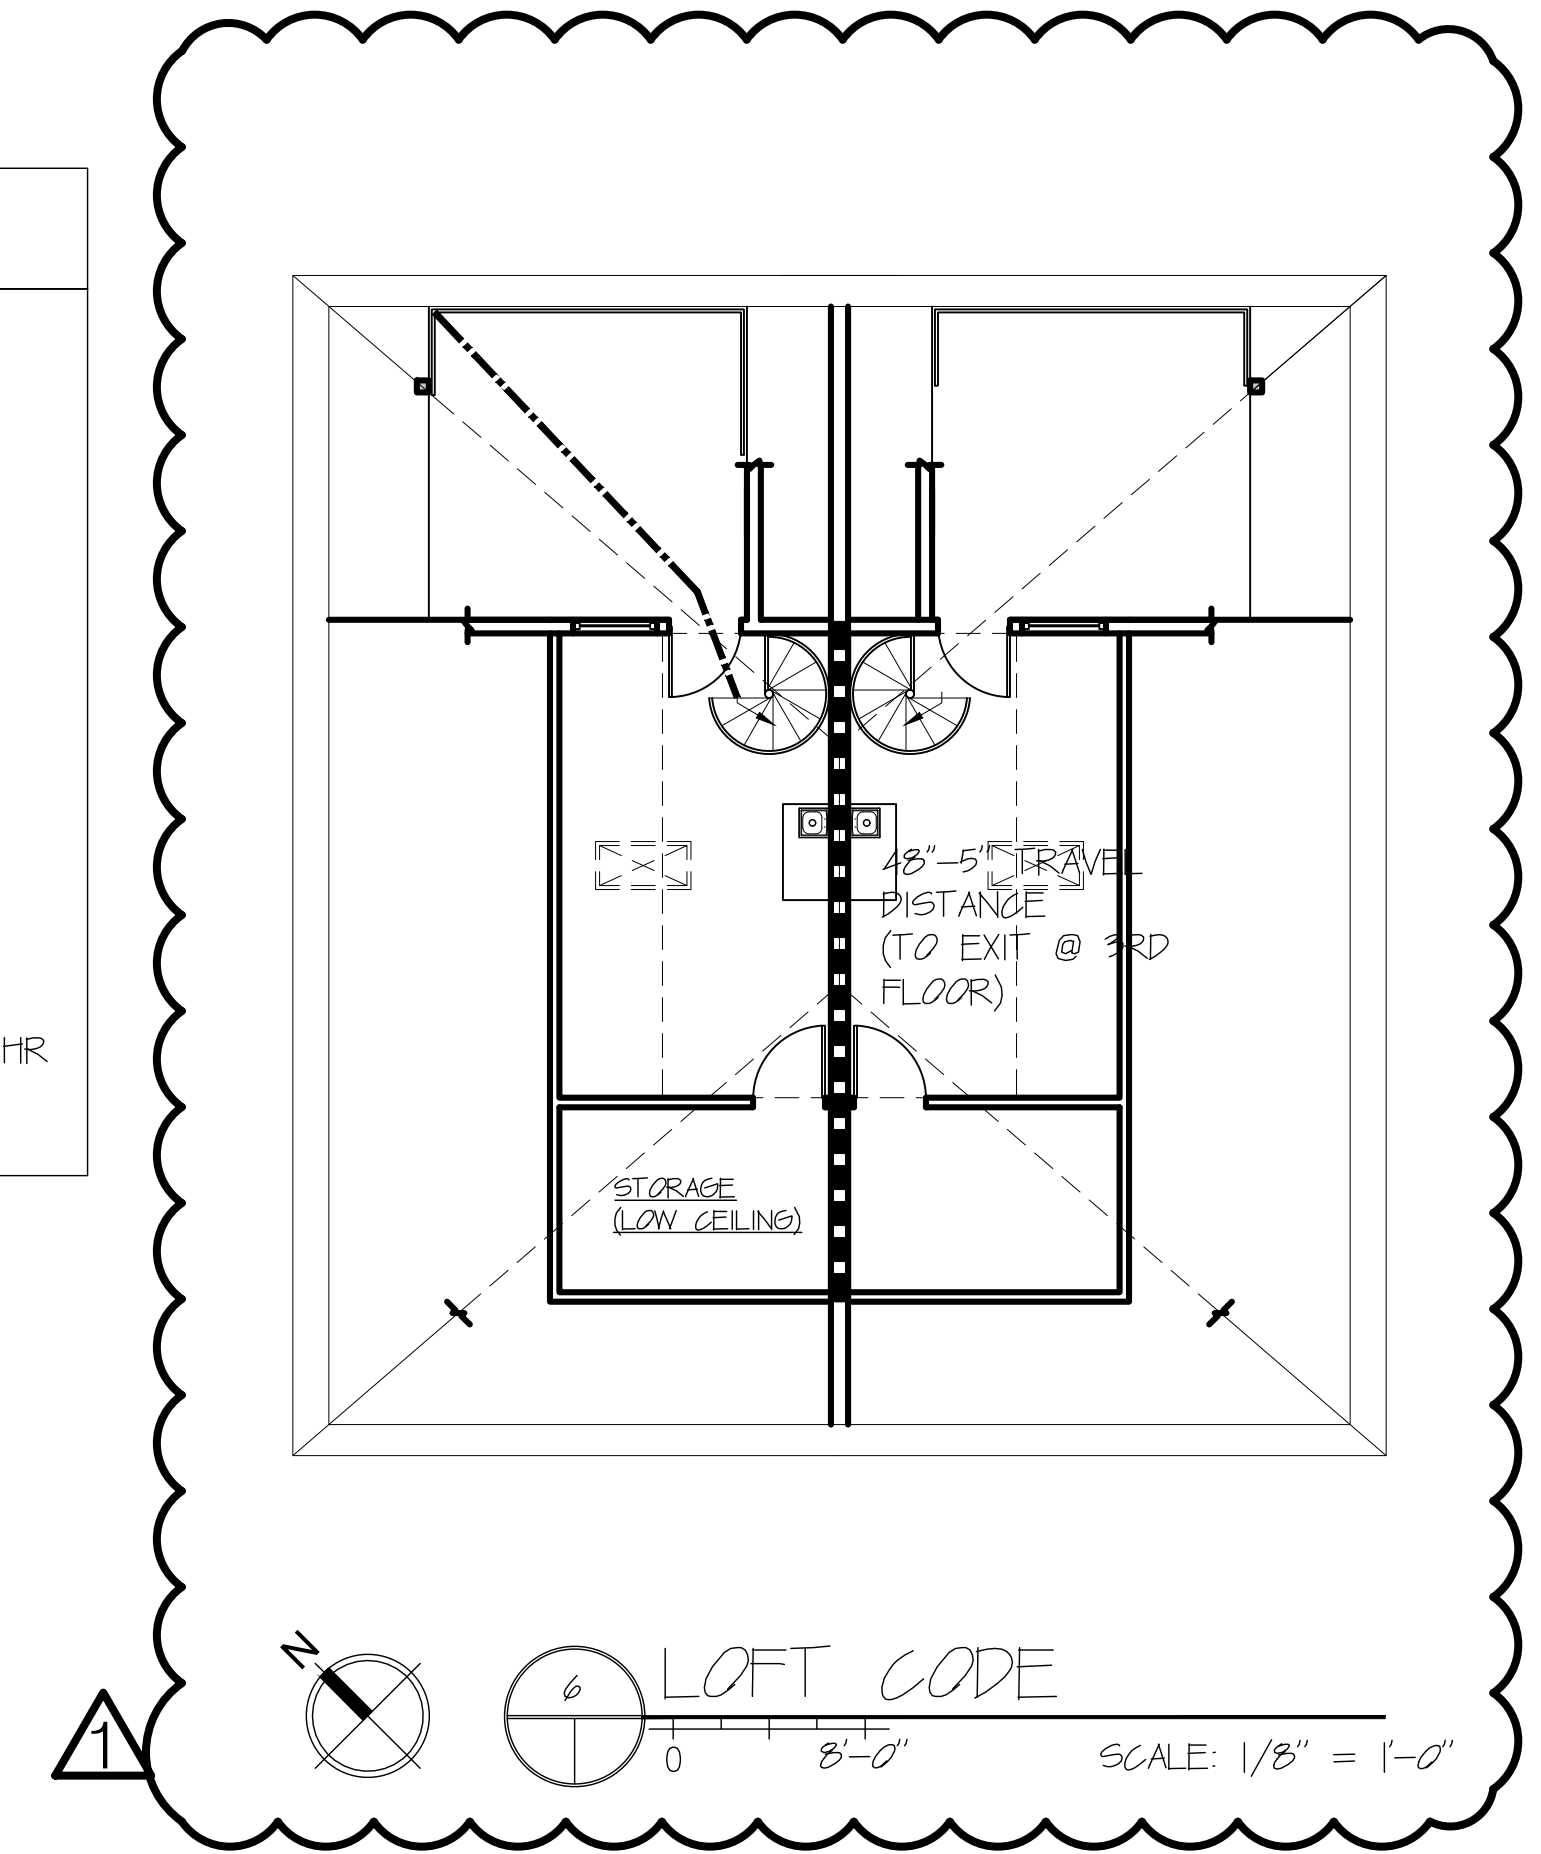



1 SITE PLAN  
SCALE: 1/16" = 1'-0"

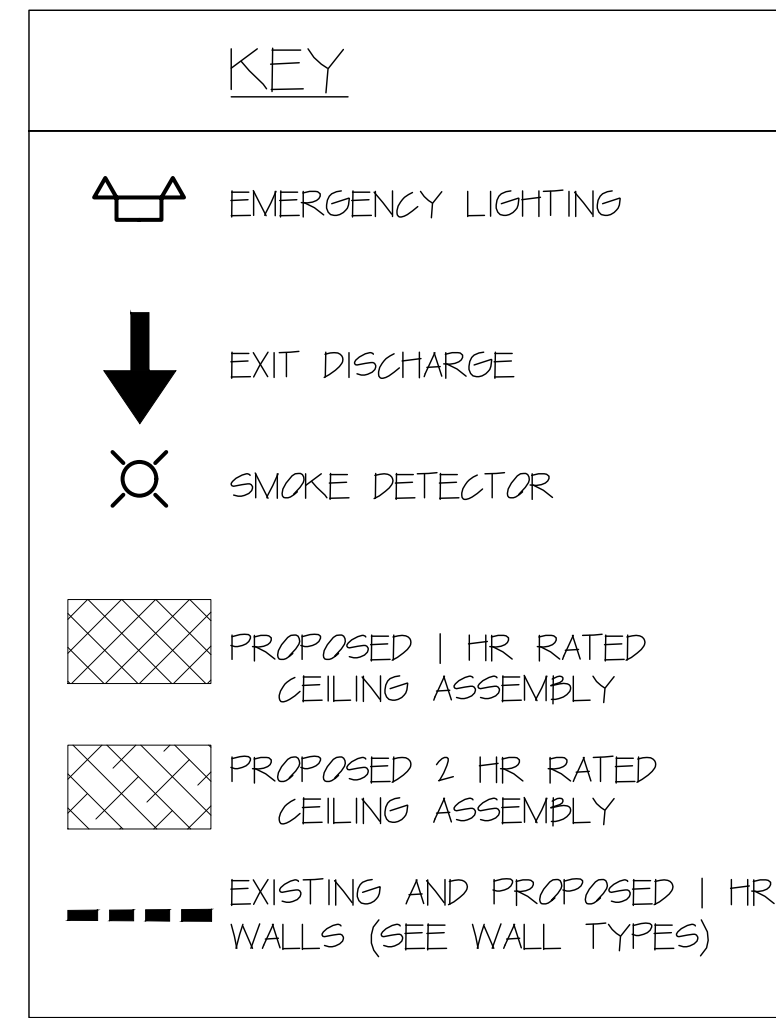


6 LOFT CODE  
SCALE: 1/8" = 1'-0"

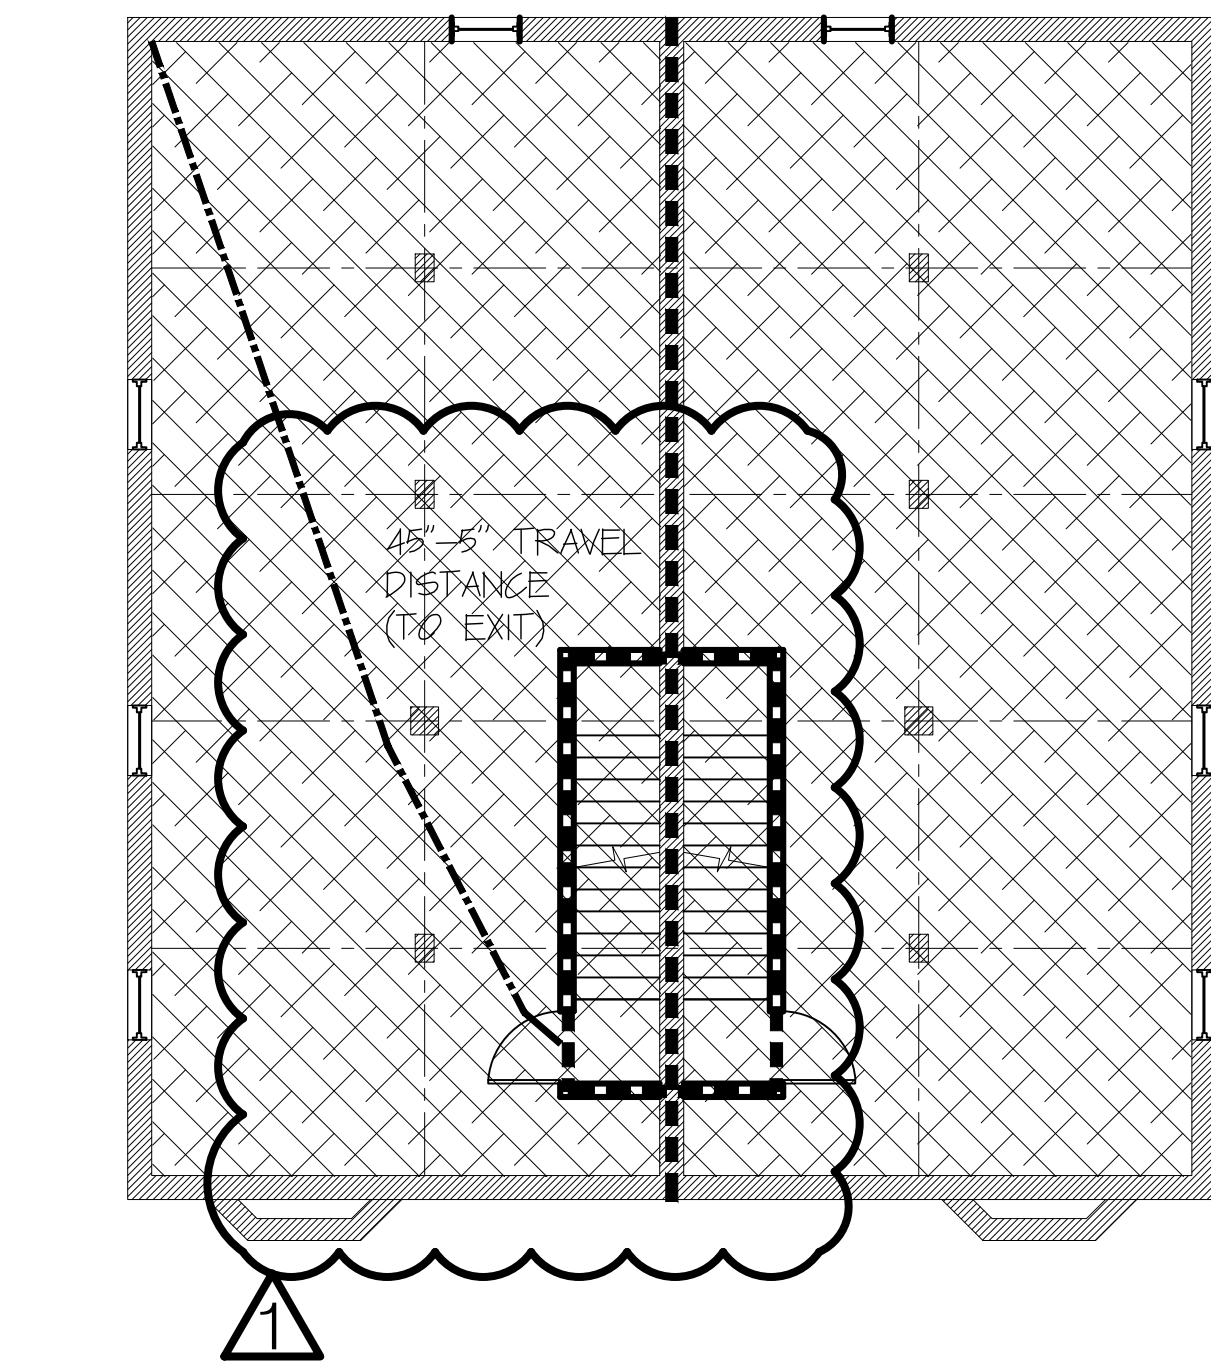


2 BASEMENT CODE  
SCALE: 1/8" = 1'-0"

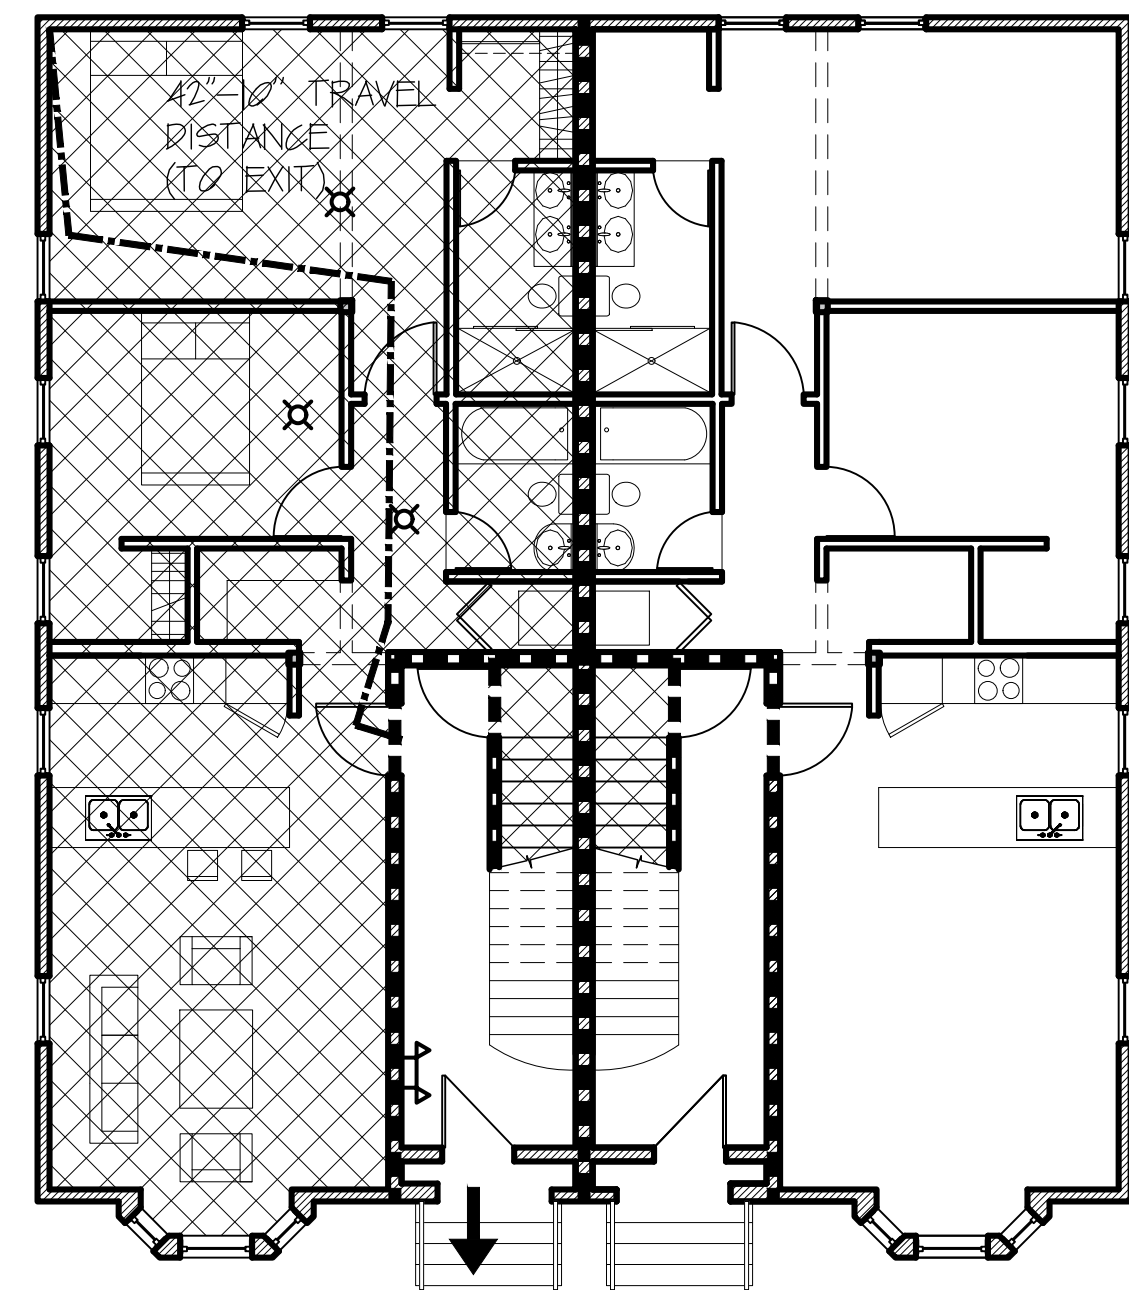

3 FIRST FLOOR CODE  
SCALE: 1/8" = 1'-0"

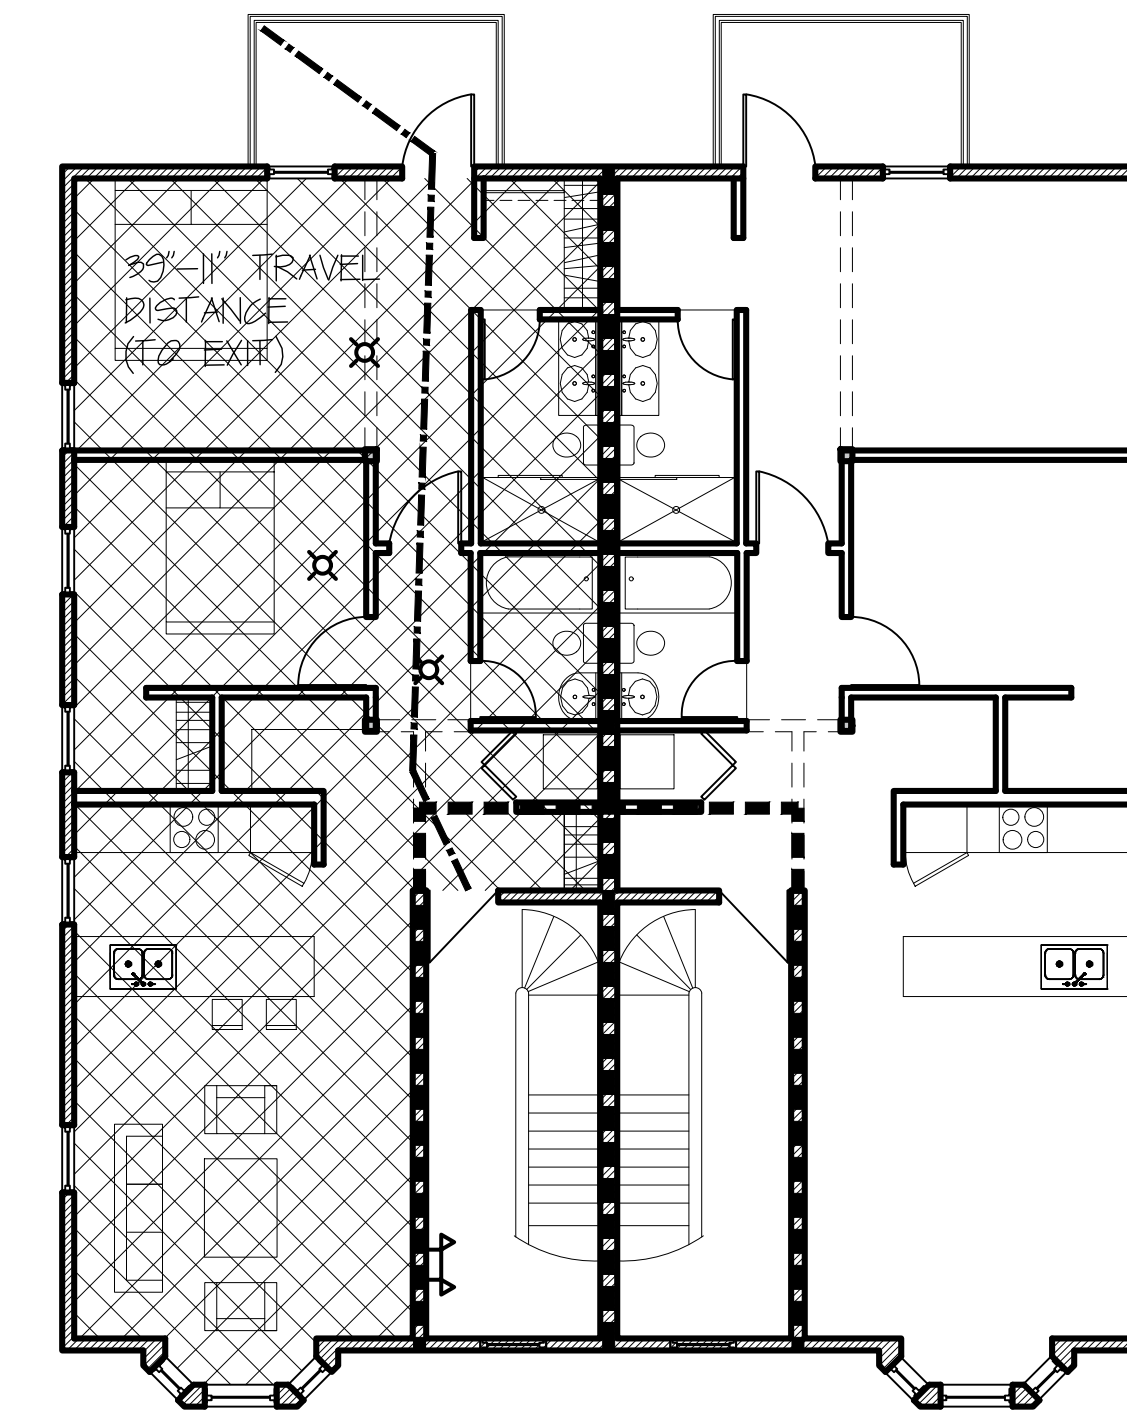

4 SECOND FLOOR CODE  
SCALE: 1/8" = 1'-0"

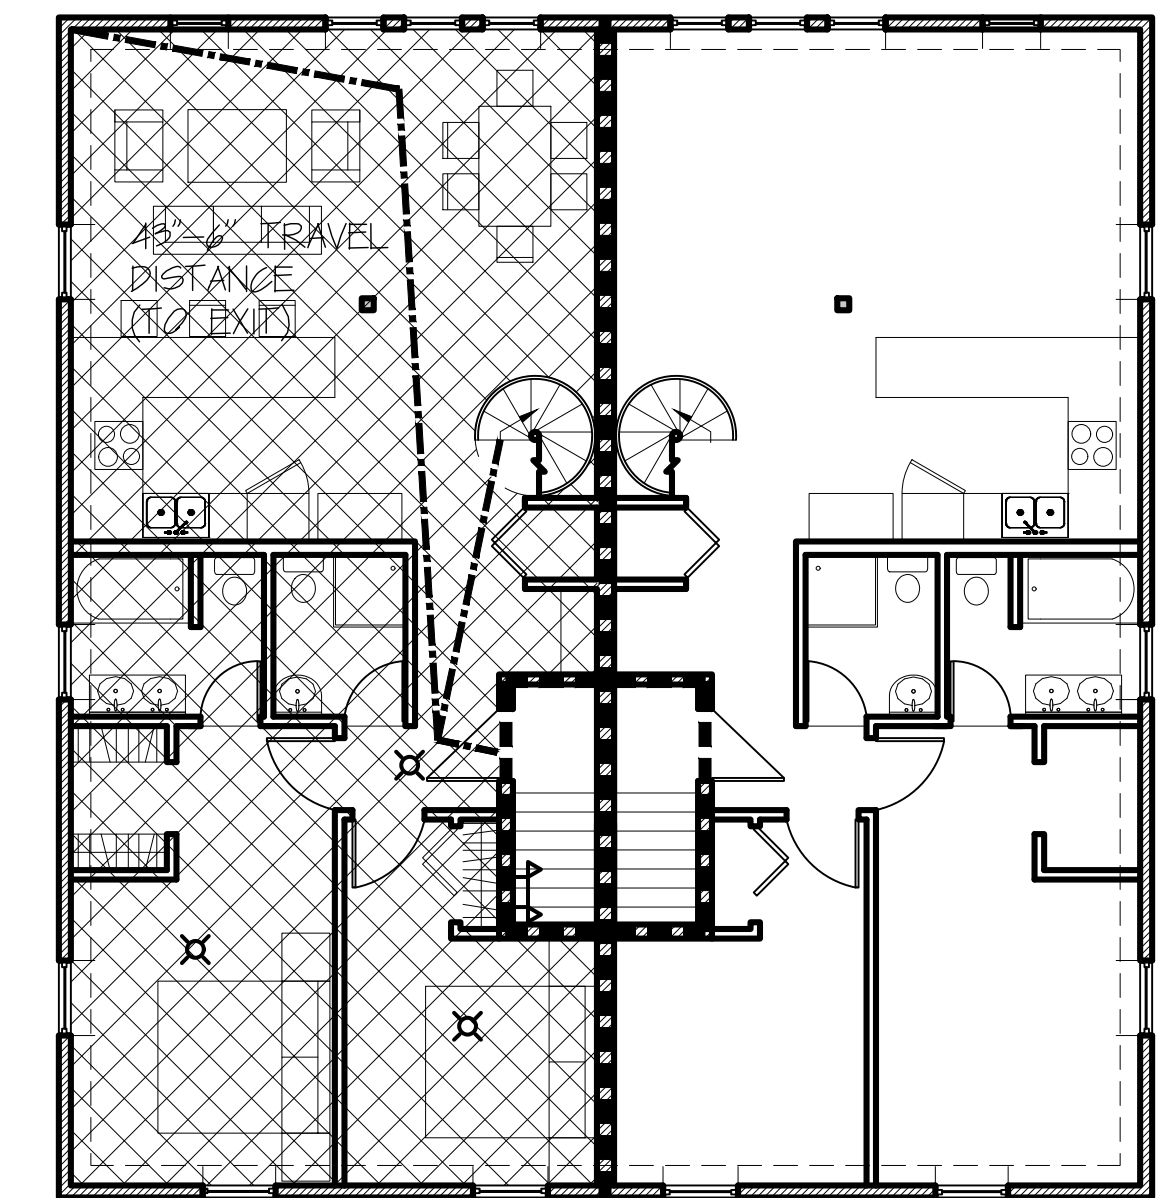

5 THIRD FLOOR CODE  
SCALE: 1/8" = 1'-0"