



PROPOSED FIRST FLOOR PLAN

SCALE: 3/16" = 1'-0"

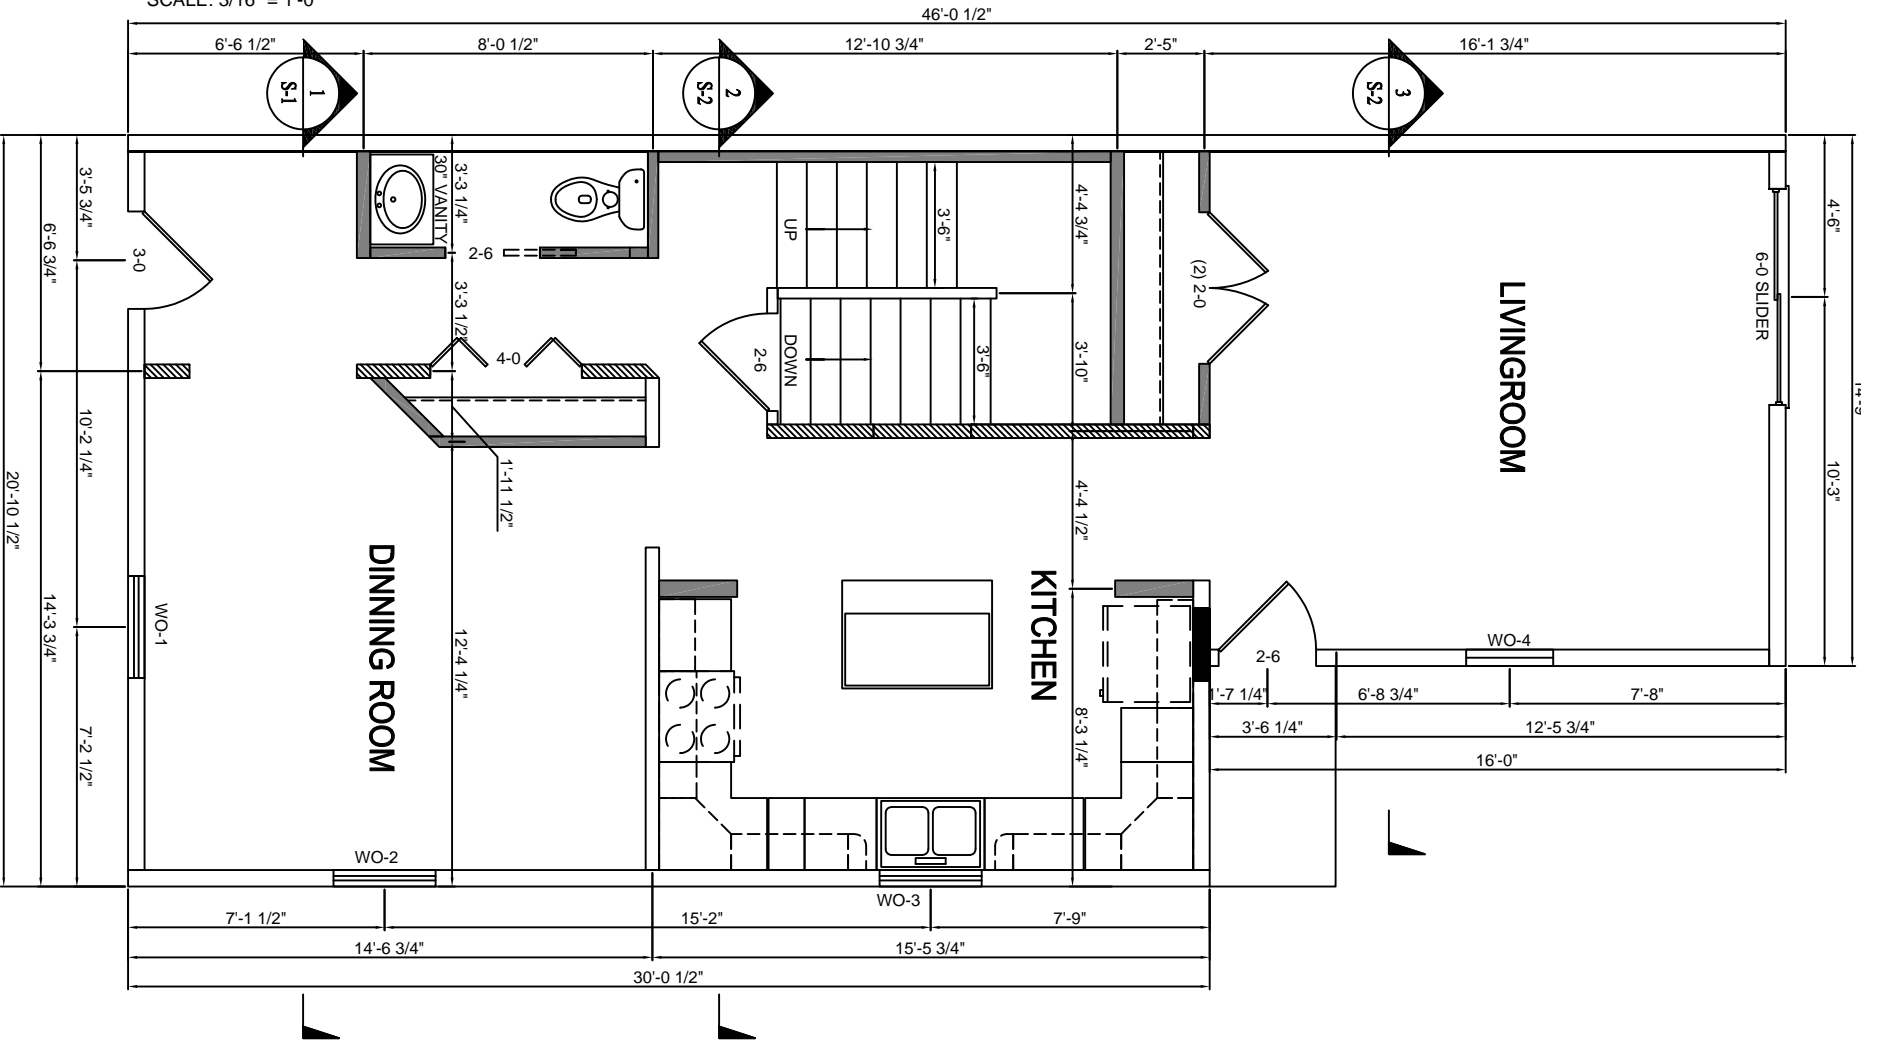

PROPOSED SECOND FLOOR PLAN

SCALE: 3/16" = 1'-0"

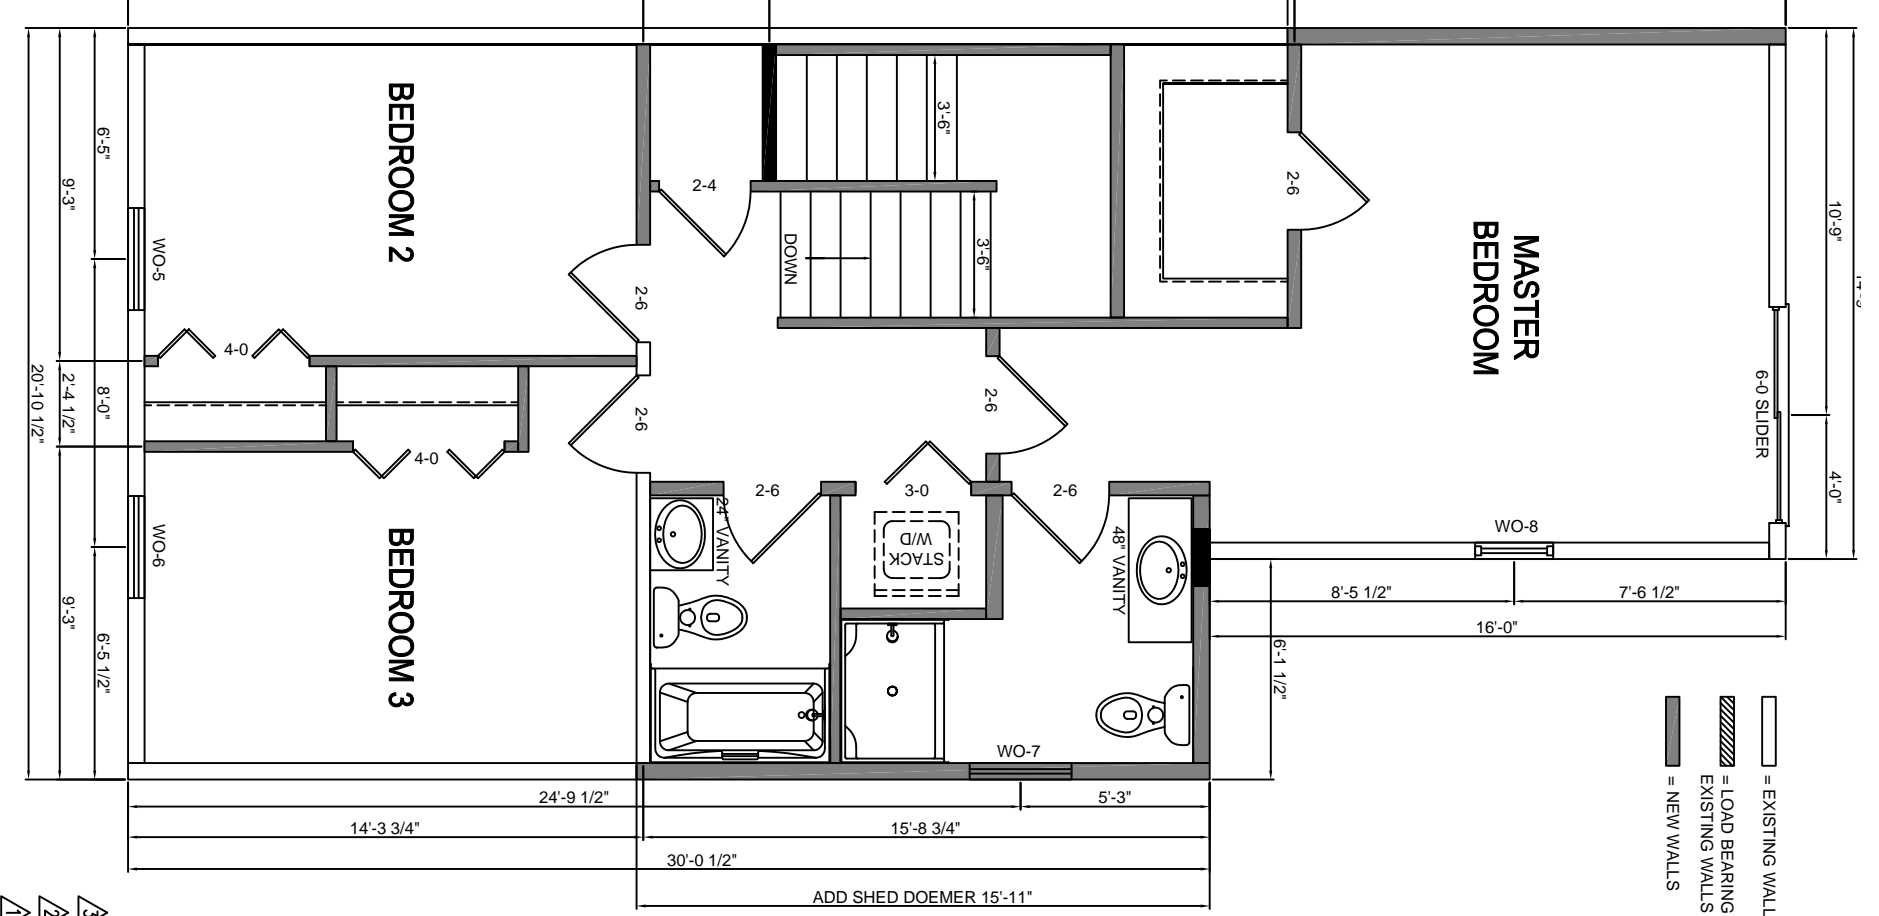

PROPOSED SECOND FLOOR PLAN

SCALE: 3/16" = 1'-0"

JASON LANDRY CONSULTING, LLC
17 MASON ROAD GORHAM, MAINE 04038 207-632-3111

MIKE WILSON
9 MERRILL STREET PORTLAND, MAINE

DATE ISSUED 5/6/16

BRUCE W. MACLEOD
No. 5422
PROFESSIONAL ENGINEER
STATE OF MAINE

PROPOSED FLOOR PLAN

DATE: 2/1/16 DRAWN BY: J.L. SCALE: as noted

DRAWING NUMBER: FP-2