
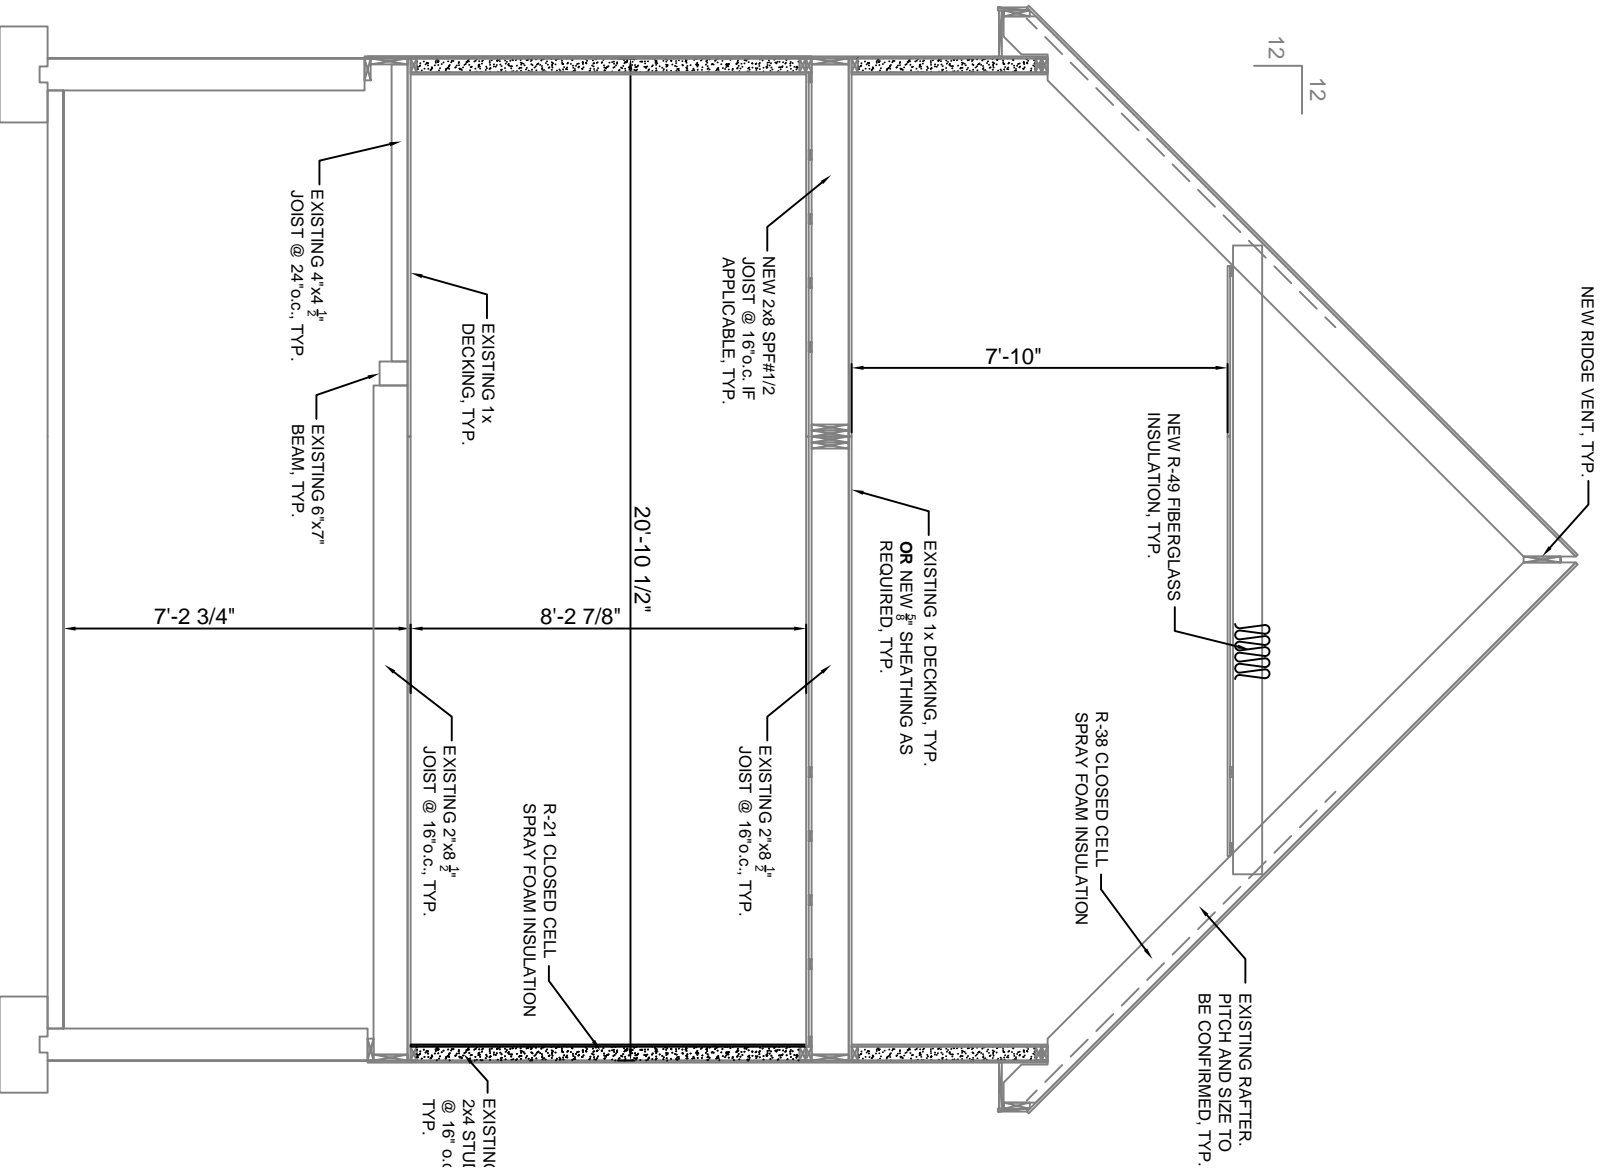



EXISTING FOUNDATION PLAN

SCALE: 1/4" = 1'-0"

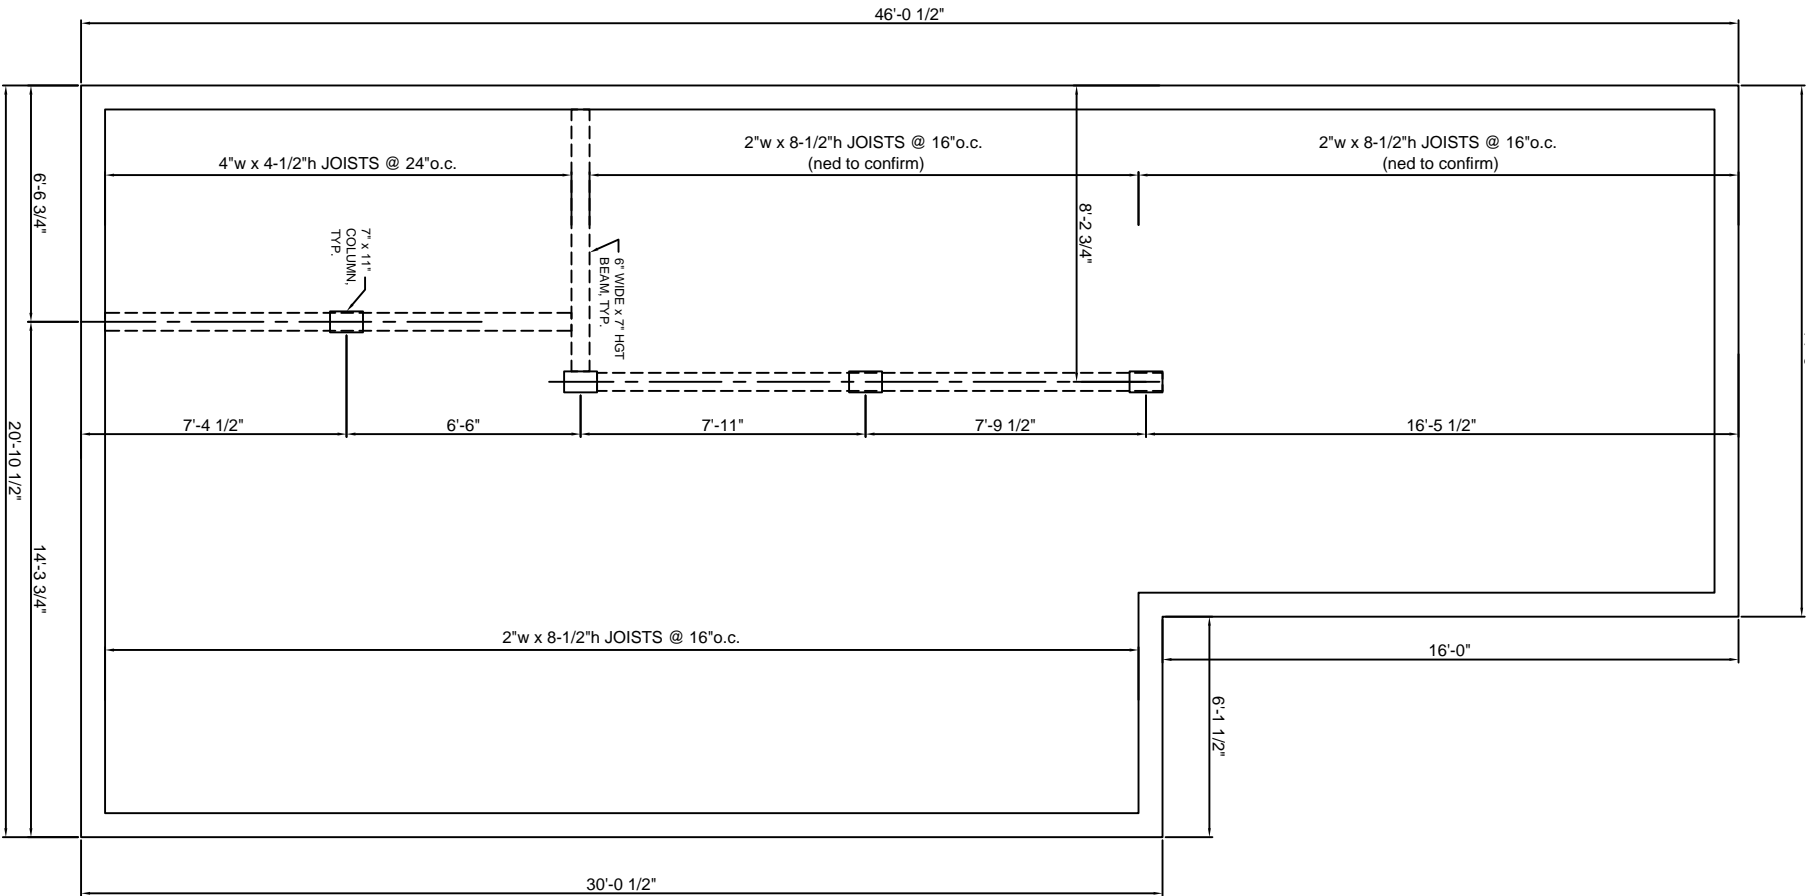

EXISTING SECTION 1

SCALE: 1/4" = 1'-0"

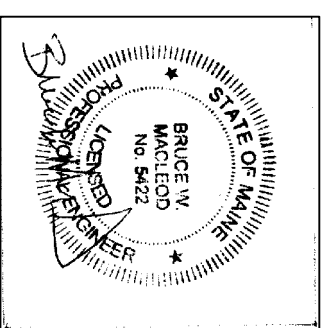

DATE ISSUED 5/6/16

JASON LANDRY CONSULTING, LLC
 17 MASON ROAD GORHAM, MAINE 04038 207-632-3111
 MIKE WILSON
 9 MERRILL STREET PORTLAND, MAINE

TITLE: **FND PLAN & EXISTING SECTION**
 DATE: 2/1/16 DRAWN BY: JLL
 SCALE: as noted PROJ NO: 2016-006 DRAWING NUMBER: S-1