


FIRST FLOOR PLAN  
Scale: 1/4" = 1'-0"

NOTE: WINDOW #'S INDICATED FROM ANDERSEN 400 SERIES COLLECTION

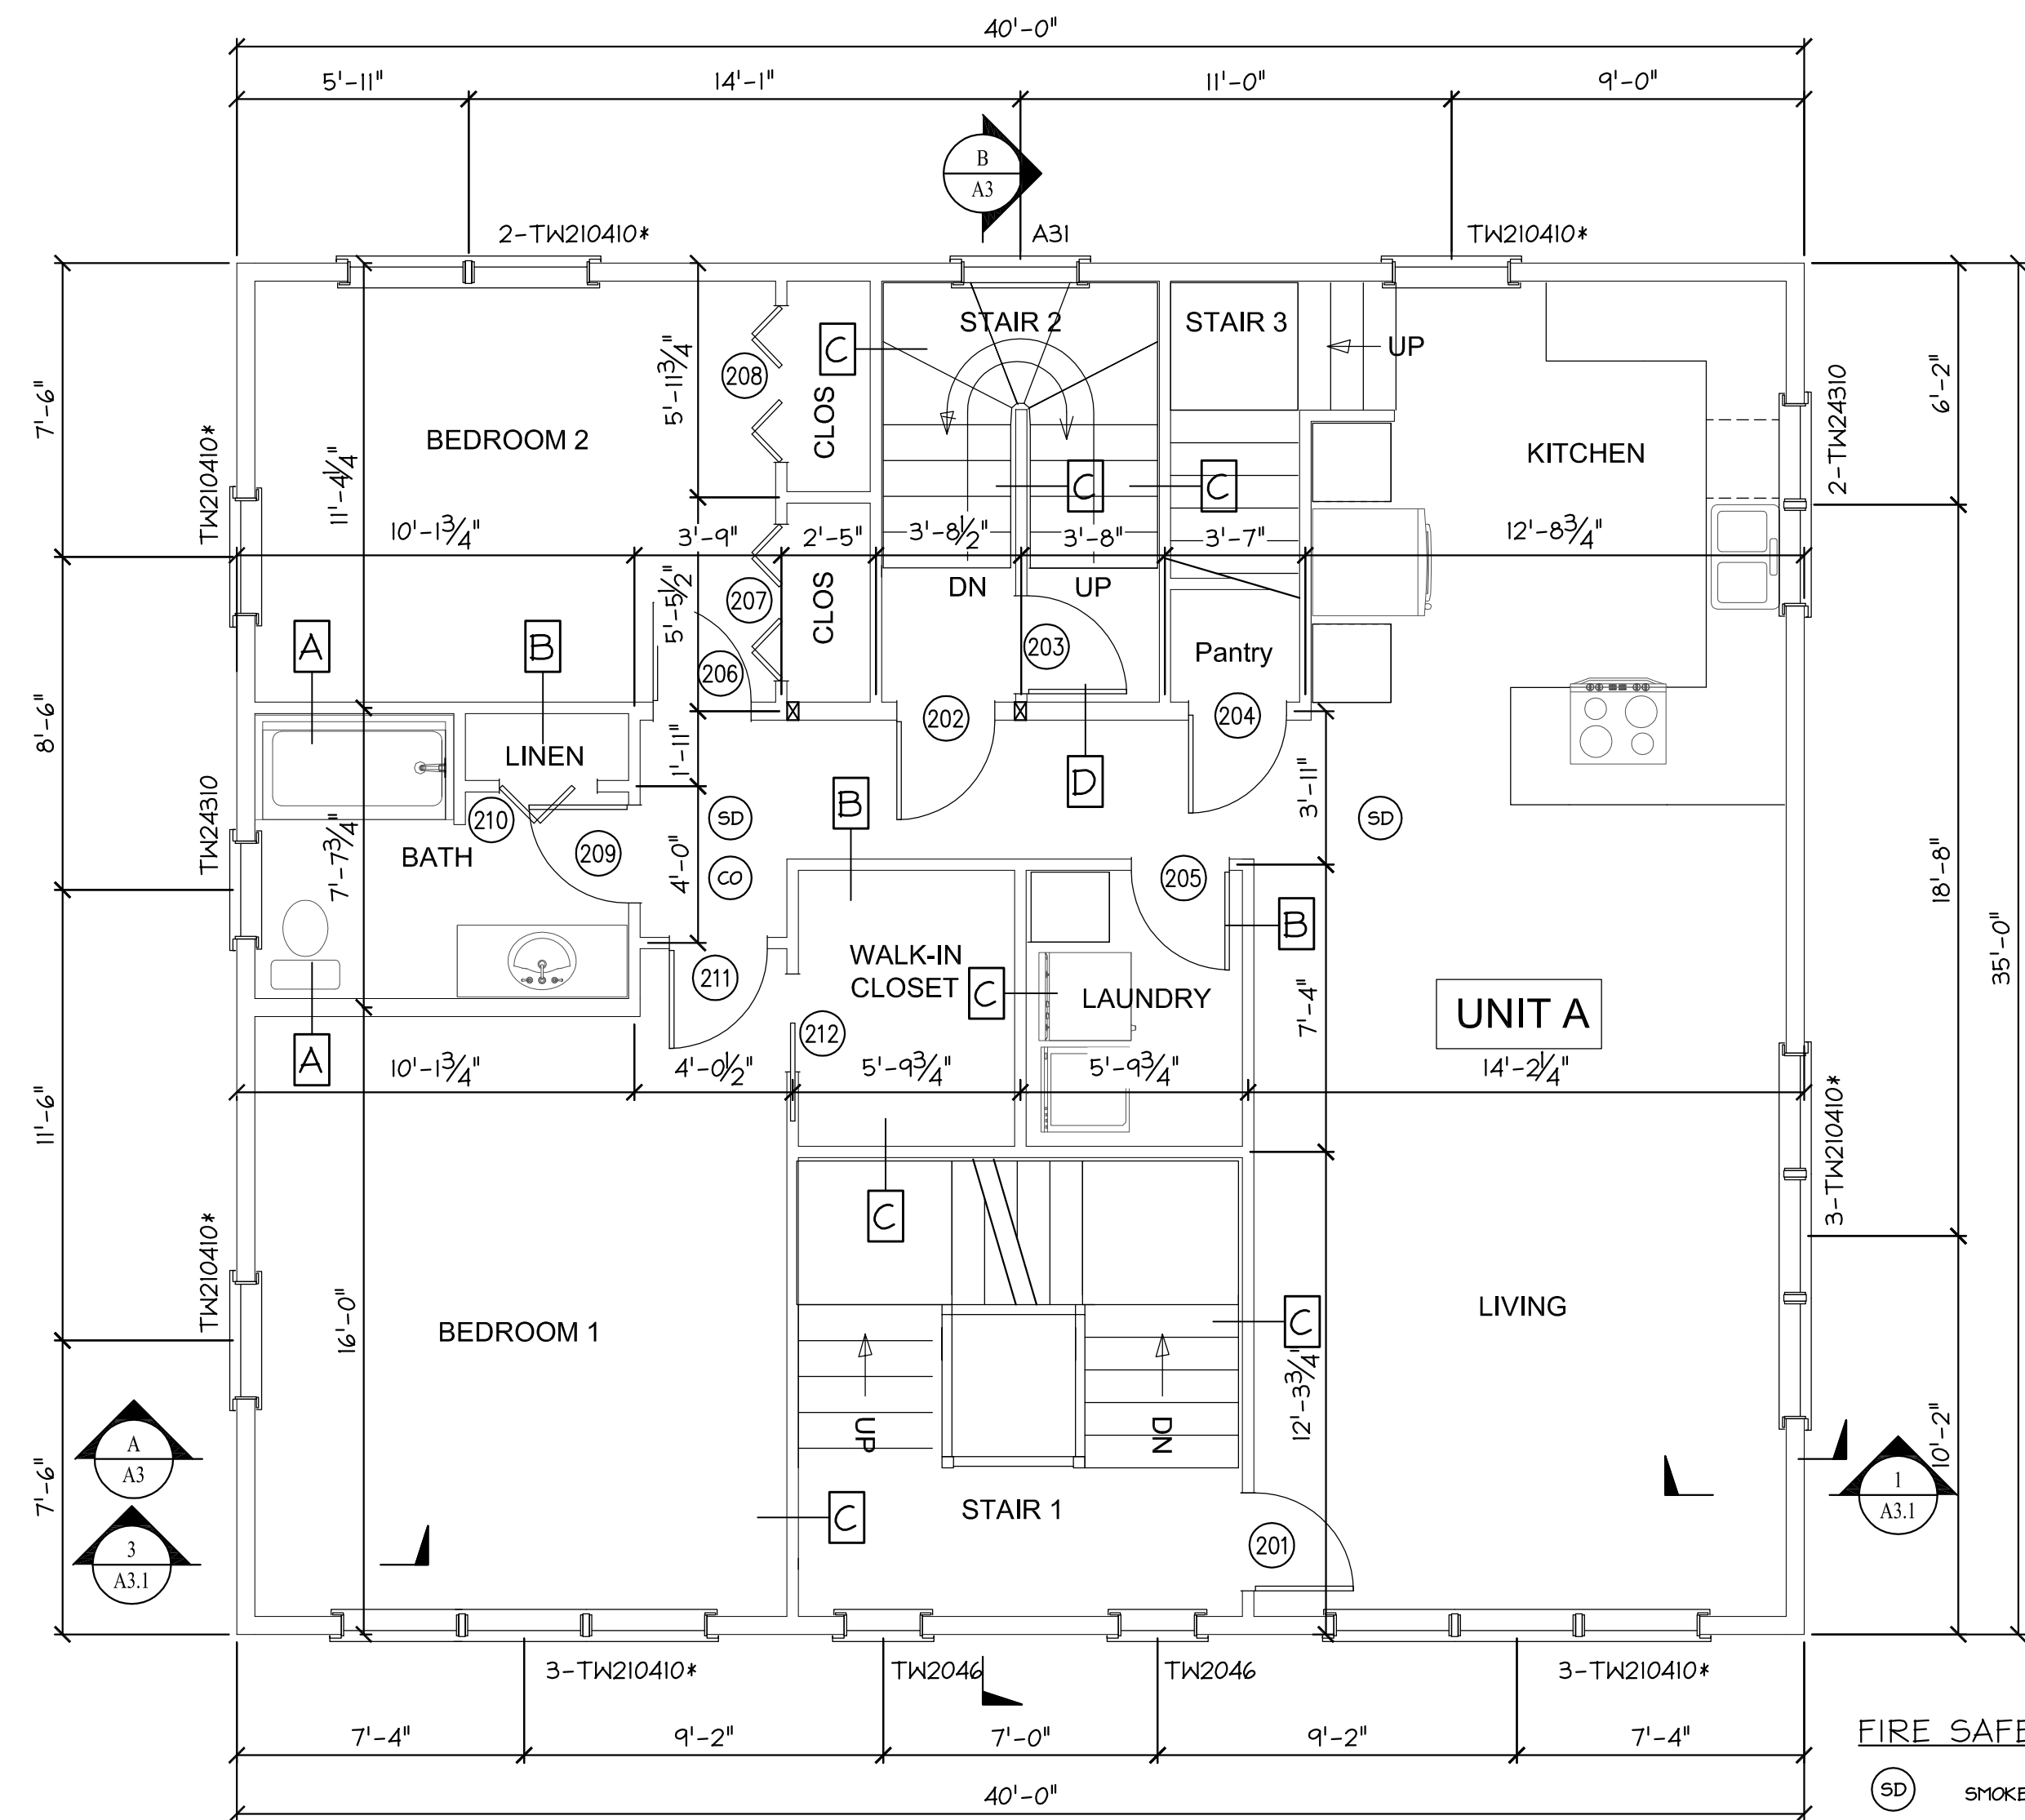


SECOND FLOOR PLAN  
Scale: 1/4" = 1'-0"

FIRE SAFETY LEGEND  
SD SMOKE DETECTOR  
CO CO DETECTOR


FIRE SAFETY LEGEND  
SD SMOKE DETECTOR  
CO CO DETECTOR

DOOR SCHEDULE - 1st & 2nd Floors

DOOR						
DOOR NO.	SIZE	LABEL	LOCATION	TYPE	ELEV	REMARKS
101	5'-10" x 6'-10"	---	ENTRY	EXT./INSULATED	1	ENTRY DOOR W/SIDELITES BY OWNER
102	8'-0" x 7'-0"	---	GARAGE	OH/INSULATED	2	OVERHEAD DOOR BY OWNER
103	8'-0" x 7'-0"	---	GARAGE	OH/INSULATED	2	OVERHEAD DOOR BY OWNER
104	3'-0" x 6'-8"	---	BACK ENTRY	EXT./INSULATED	3	
105	3'-0" x 6'-8"	---	BACK ENTRY	EXT./INSULATED	3	
106	2'-6" x 6'-8"	---	BACK ENTRY	INT./SOLID CORE	5	
107	2'-6" x 6'-8"	1 HR	UTILITY	INT./STL	9	
108	2'-6" x 6'-8"	---	BACK ENTRY	INT./SOLID CORE	5	
109	2'-6" x 6'-8"	---	BACK ENTRY	INT./SOLID CORE	5	
110	2'-6" x 6'-8"	---	BACK ENTRY	INT./SOLID CORE	5	
111	2'-6" x 6'-8"	1 HR	UTILITY	INT./STL	9	
201	3'-0" x 6'-8"	---	UNIT A ENTRY	INT./SOLID CORE	5	
202	2'-6" x 6'-8"	---	@BACK STAIRS	INT./SOLID CORE	5	
203	2'-6" x 6'-8"	---	@BACK STAIRS	INT./SOLID CORE	5	
204	2'-4" x 6'-8"	---	PANTRY	INT./HOLLOW CORE	6	
205	2'-6" x 6'-8"	---	LAUNDRY	INT./HOLLOW CORE	6	
206	2'-6" x 6'-8"	---	BEDROOM 2	INT./HOLLOW CORE	6	
207	4'-0" x 6'-8"	---	BEDROOM 2	INT./HOLLOW CORE	7	
208	4'-0" x 6'-8"	---	BEDROOM 2	INT./HOLLOW CORE	7	
209	2'-6" x 6'-8"	---	BATH	INT./HOLLOW CORE	6	
210	2'-6" x 6'-8"	---	BATH	INT./HOLLOW CORE	7	
211	2'-6" x 6'-8"	---	BEDROOM 1	INT./HOLLOW CORE	6	
212	2'-6" x 6'-8"	---	BEDROOM 1	INT./HOLLOW CORE	8	

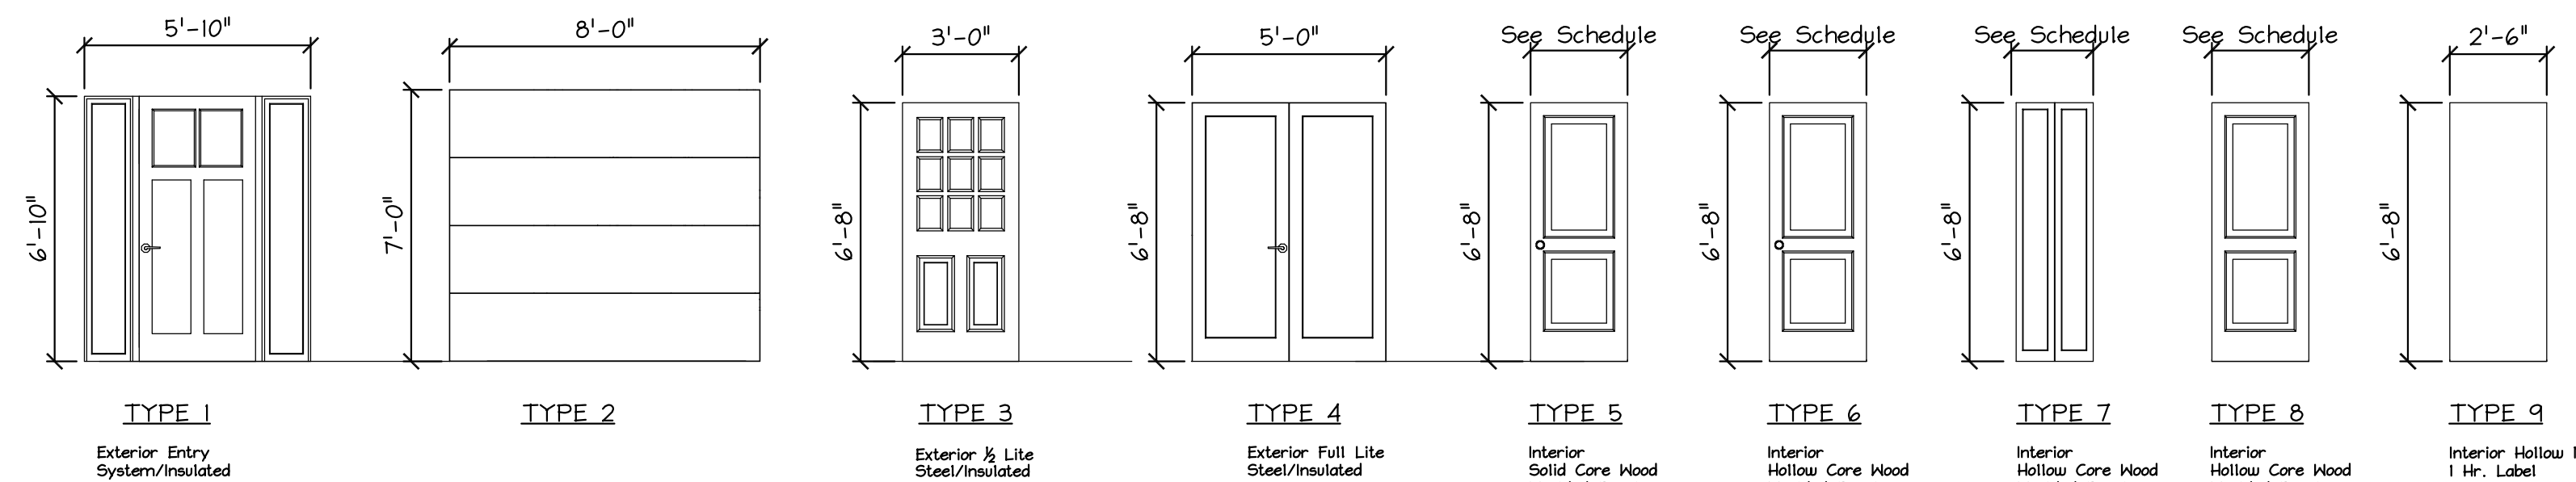

FOR CONSTRUCTION  
ISSUED  
6/08/16

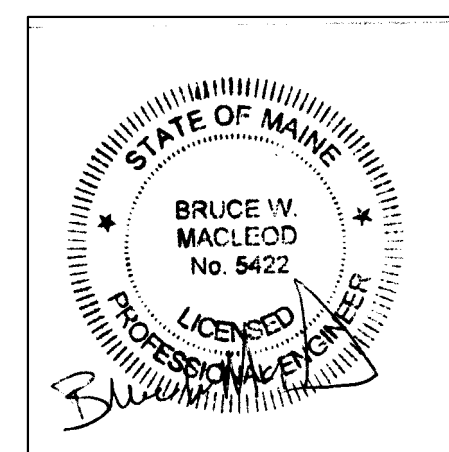

**MacLeod**  
Structural Engineers, PA  
90 Bridge Street Ste252 Westbrook, Maine 04038 207.839.0980  
5 Merrill Street  
Portland, Maine

TITLE: Floor Plans  
DATE: 5/12/16 DRAWN BY: BIM DRAWING NUMBER:  
SCALE: as noted PROJ NO: 2016-014 A-1.0