


THIRD FLOOR PLAN

Scale: 1/4" = 1'-0"

NOTE: WINDOW #'S INDICATED FROM ANDERSEN 400 SERIES COLLECTION

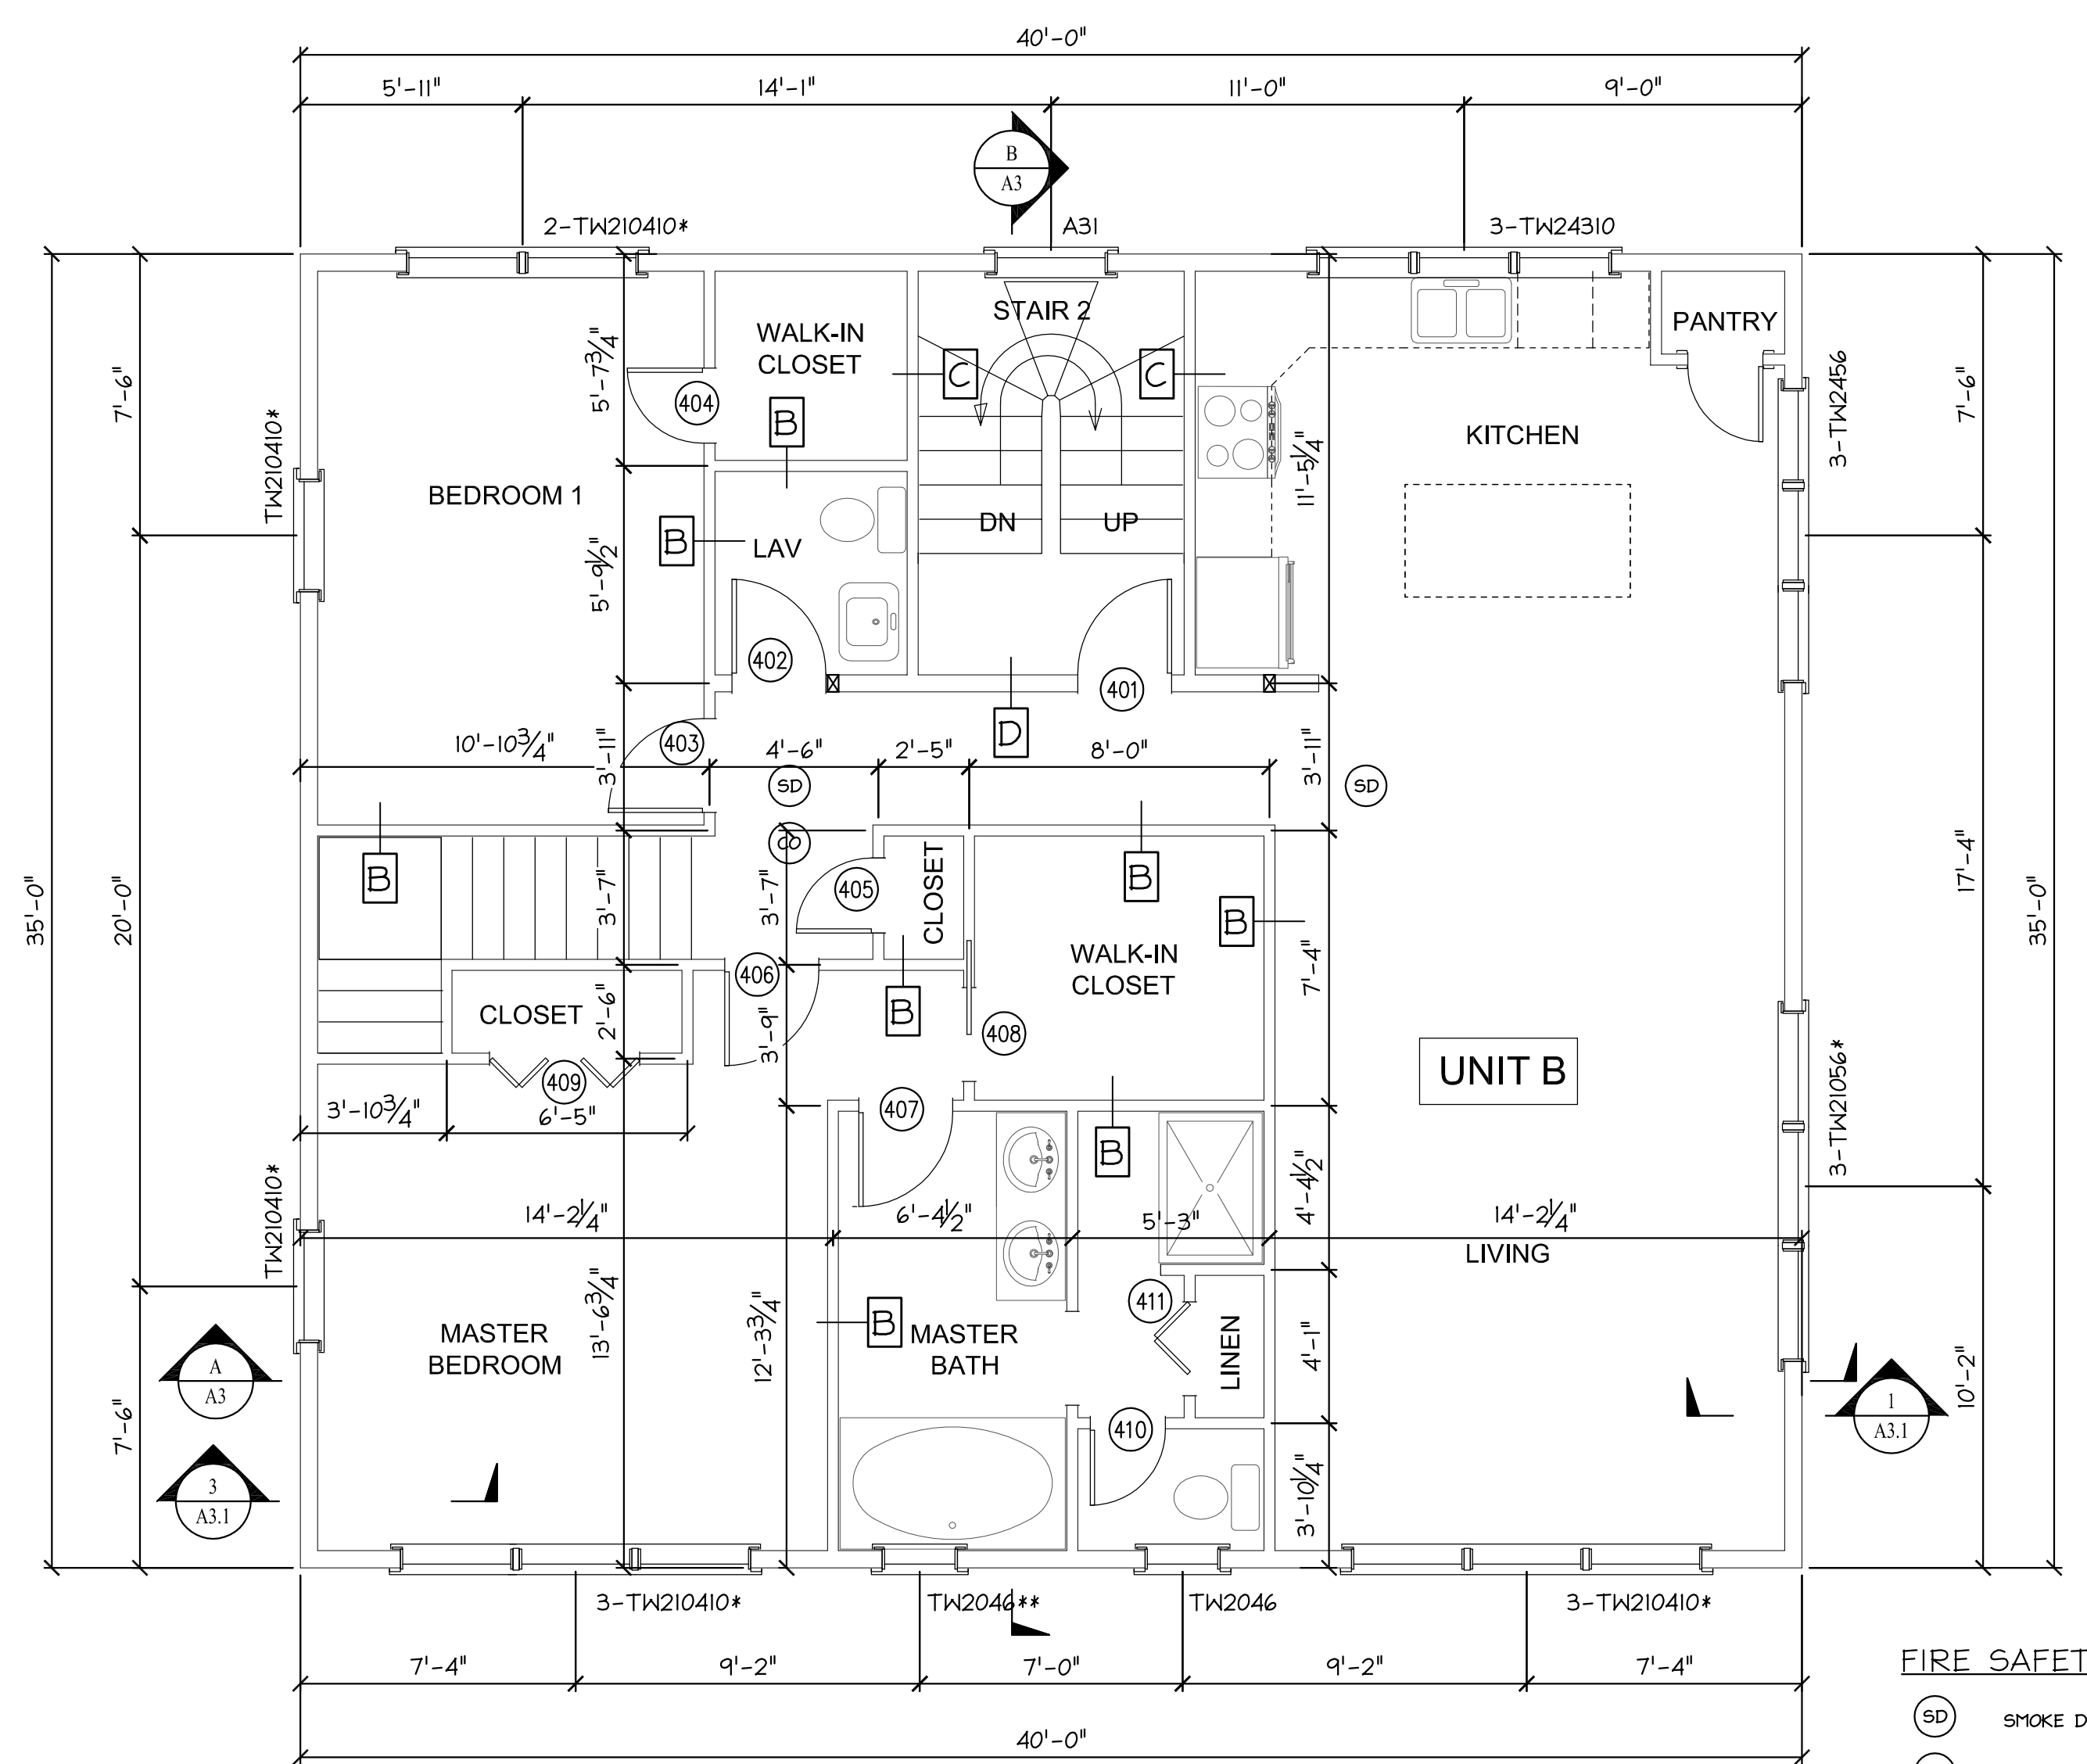

FOURTH FLOOR PLAN

Scale: 1/4" = 1'-0"

FIRE SAFETY LEGEND

- (SD) SMOKE DETECTOR
- (CO) CO DETECTOR

FIRE SAFETY LEGEND


- (SD) SMOKE DETECTOR
- (CO) CO DETECTOR

* Denotes Egress Window


* Denotes Egress Window
** Tempered Glass Req'd

DOOR SCHEDULE - 3rd & 4th Floors

| DOOR NO. | SIZE | LABEL | LOCATION | TYPE | ELEV | REMARKS |
|----------|-------------|-------|------------------|------------------|------|---------|
| 301 | 3'-0"x6'-8" | --- | UNIT B ENTRY | INT./SOLID CORE | 5 | |
| 302 | 5'-0"x6'-8" | --- | BALCONY-UNIT B | EXT./INSULATED | 4 | |
| 303 | 2'-6"x6'-8" | --- | BEDROOM 2 | INT./HOLLOW CORE | 6 | |
| 304 | 4'-0"x6'-8" | --- | BEDROOM 2 CLOSET | INT./HOLLOW CORE | 7 | |
| 305 | 2'-6"x6'-8" | --- | BATH | INT./HOLLOW CORE | 6 | |
| 306 | 2'-6"x6'-8" | --- | LAUNDRY | INT./HOLLOW CORE | 6 | |
| 307 | 2'-4"x6'-8" | --- | CLOSET | INT./HOLLOW CORE | 6 | |
| 308 | 2'-4"x6'-8" | --- | CLOSET | INT./HOLLOW CORE | 6 | |
| 309 | 2'-4"x6'-8" | --- | CLOSET | INT./HOLLOW CORE | 6 | |
| 310 | 2'-6"x6'-8" | --- | MASTER BEDRM | INT./HOLLOW CORE | 6 | |
| 311 | 2'-6"x6'-8" | --- | MASTER BATH | INT./HOLLOW CORE | 6 | |
| 312 | 2'-0"x6'-8" | --- | TOILET | INT./HOLLOW CORE | 6 | |
| 313 | 5'-0"x6'-8" | --- | BALCONY-UNIT A | EXT./INSULATED | 4 | |
| 401 | 2'-6"x6'-8" | --- | @BACK STAIRS | INT./SOLID CORE | 5 | |
| 402 | 2'-6"x6'-8" | --- | LAV | INT./HOLLOW CORE | 6 | |
| 403 | 2'-6"x6'-8" | --- | BEDROOM 1 | INT./HOLLOW CORE | 6 | |
| 404 | 2'-4"x6'-8" | --- | CLOSET | INT./HOLLOW CORE | 6 | |
| 405 | 2'-0"x6'-8" | --- | CLOSET | INT./HOLLOW CORE | 6 | |
| 406 | 2'-6"x6'-8" | --- | MASTER BEDROOM | INT./HOLLOW CORE | 6 | |
| 407 | 2'-6"x6'-8" | --- | MASTER BATH | INT./HOLLOW CORE | 6 | |
| 408 | 2'-6"x6'-8" | --- | CLOSET | INT./HOLLOW CORE | 8 | |
| 409 | 4'-0"x6'-8" | --- | CLOSET | INT./HOLLOW CORE | 7 | |
| 410 | 2'-0"x6'-8" | --- | TOILET | INT./HOLLOW CORE | 6 | |
| 411 | 2'-6"x6'-8" | --- | CLOSET | INT./HOLLOW CORE | 7 | |
| 501 | 2'-6"x6'-8" | --- | ROOF TOP | EXT./INSULATED | 3 | |

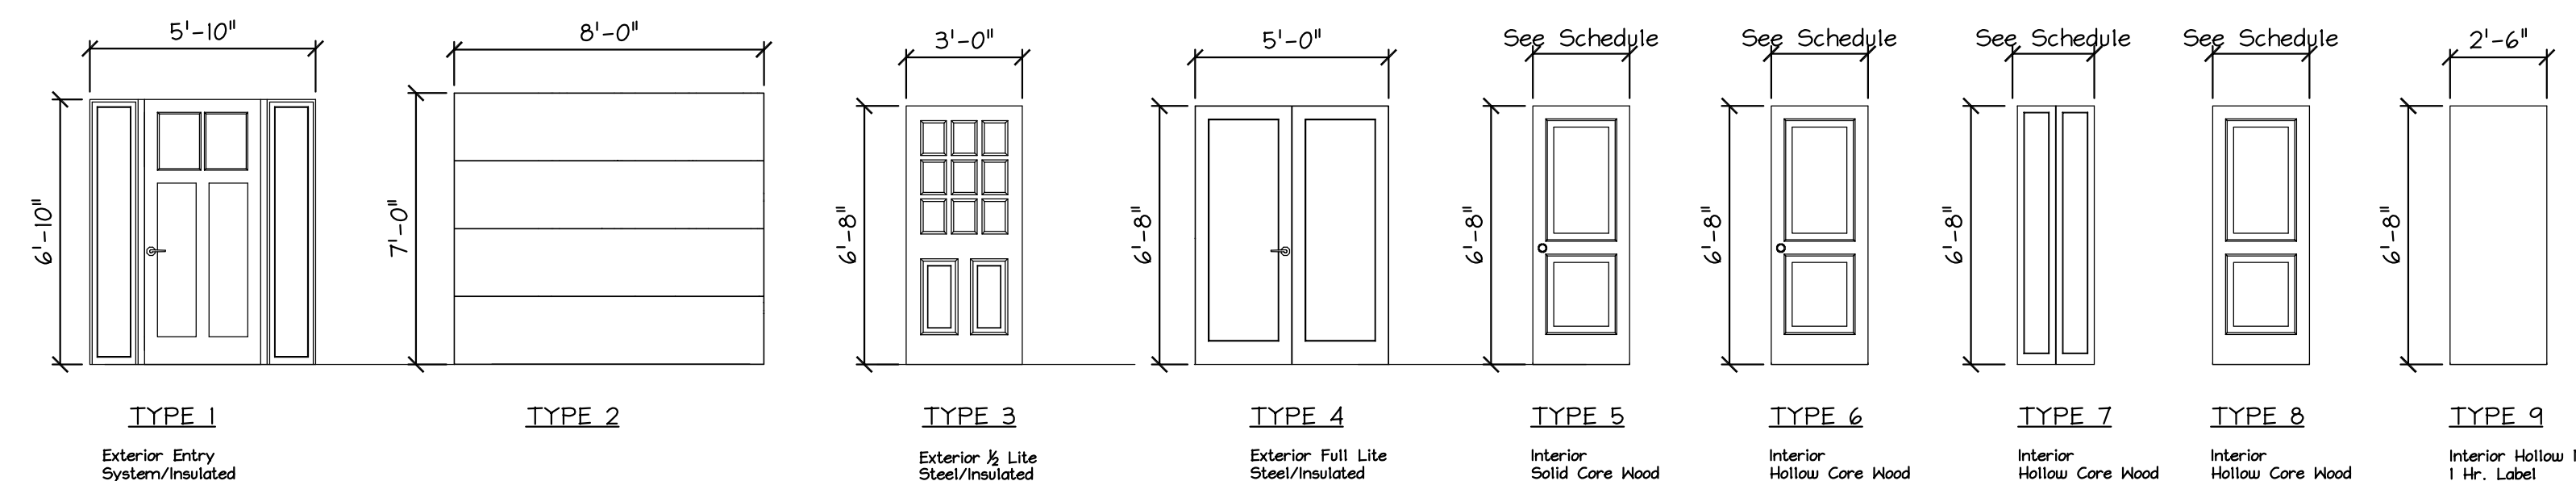

FOR CONSTRUCTION
ISSUED
6/08/16

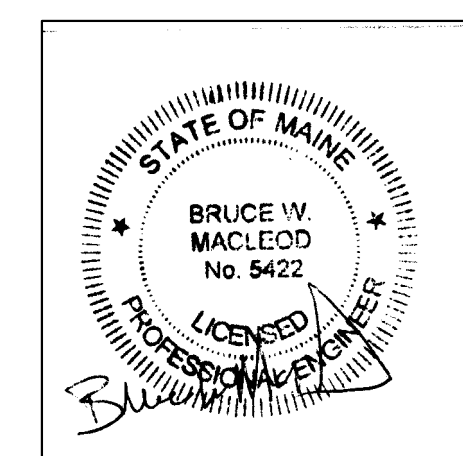

MacLeod
Structural Engineers, PA
90 Bridge Street Ste252 Westbrook, Maine 04038 207.839.0980
5 Merrill Street
Portland, Maine

TITLE: Floor Plans

DATE: 5/12/16 DRAWN BY: BIM DRAWING NUMBER: A-1.1
SCALE: as noted PROJ NO: 2016-014