


NOTE: WINDOW #S INDICATED FROM  
ANDERSEN 400 SERIES COLLECTION

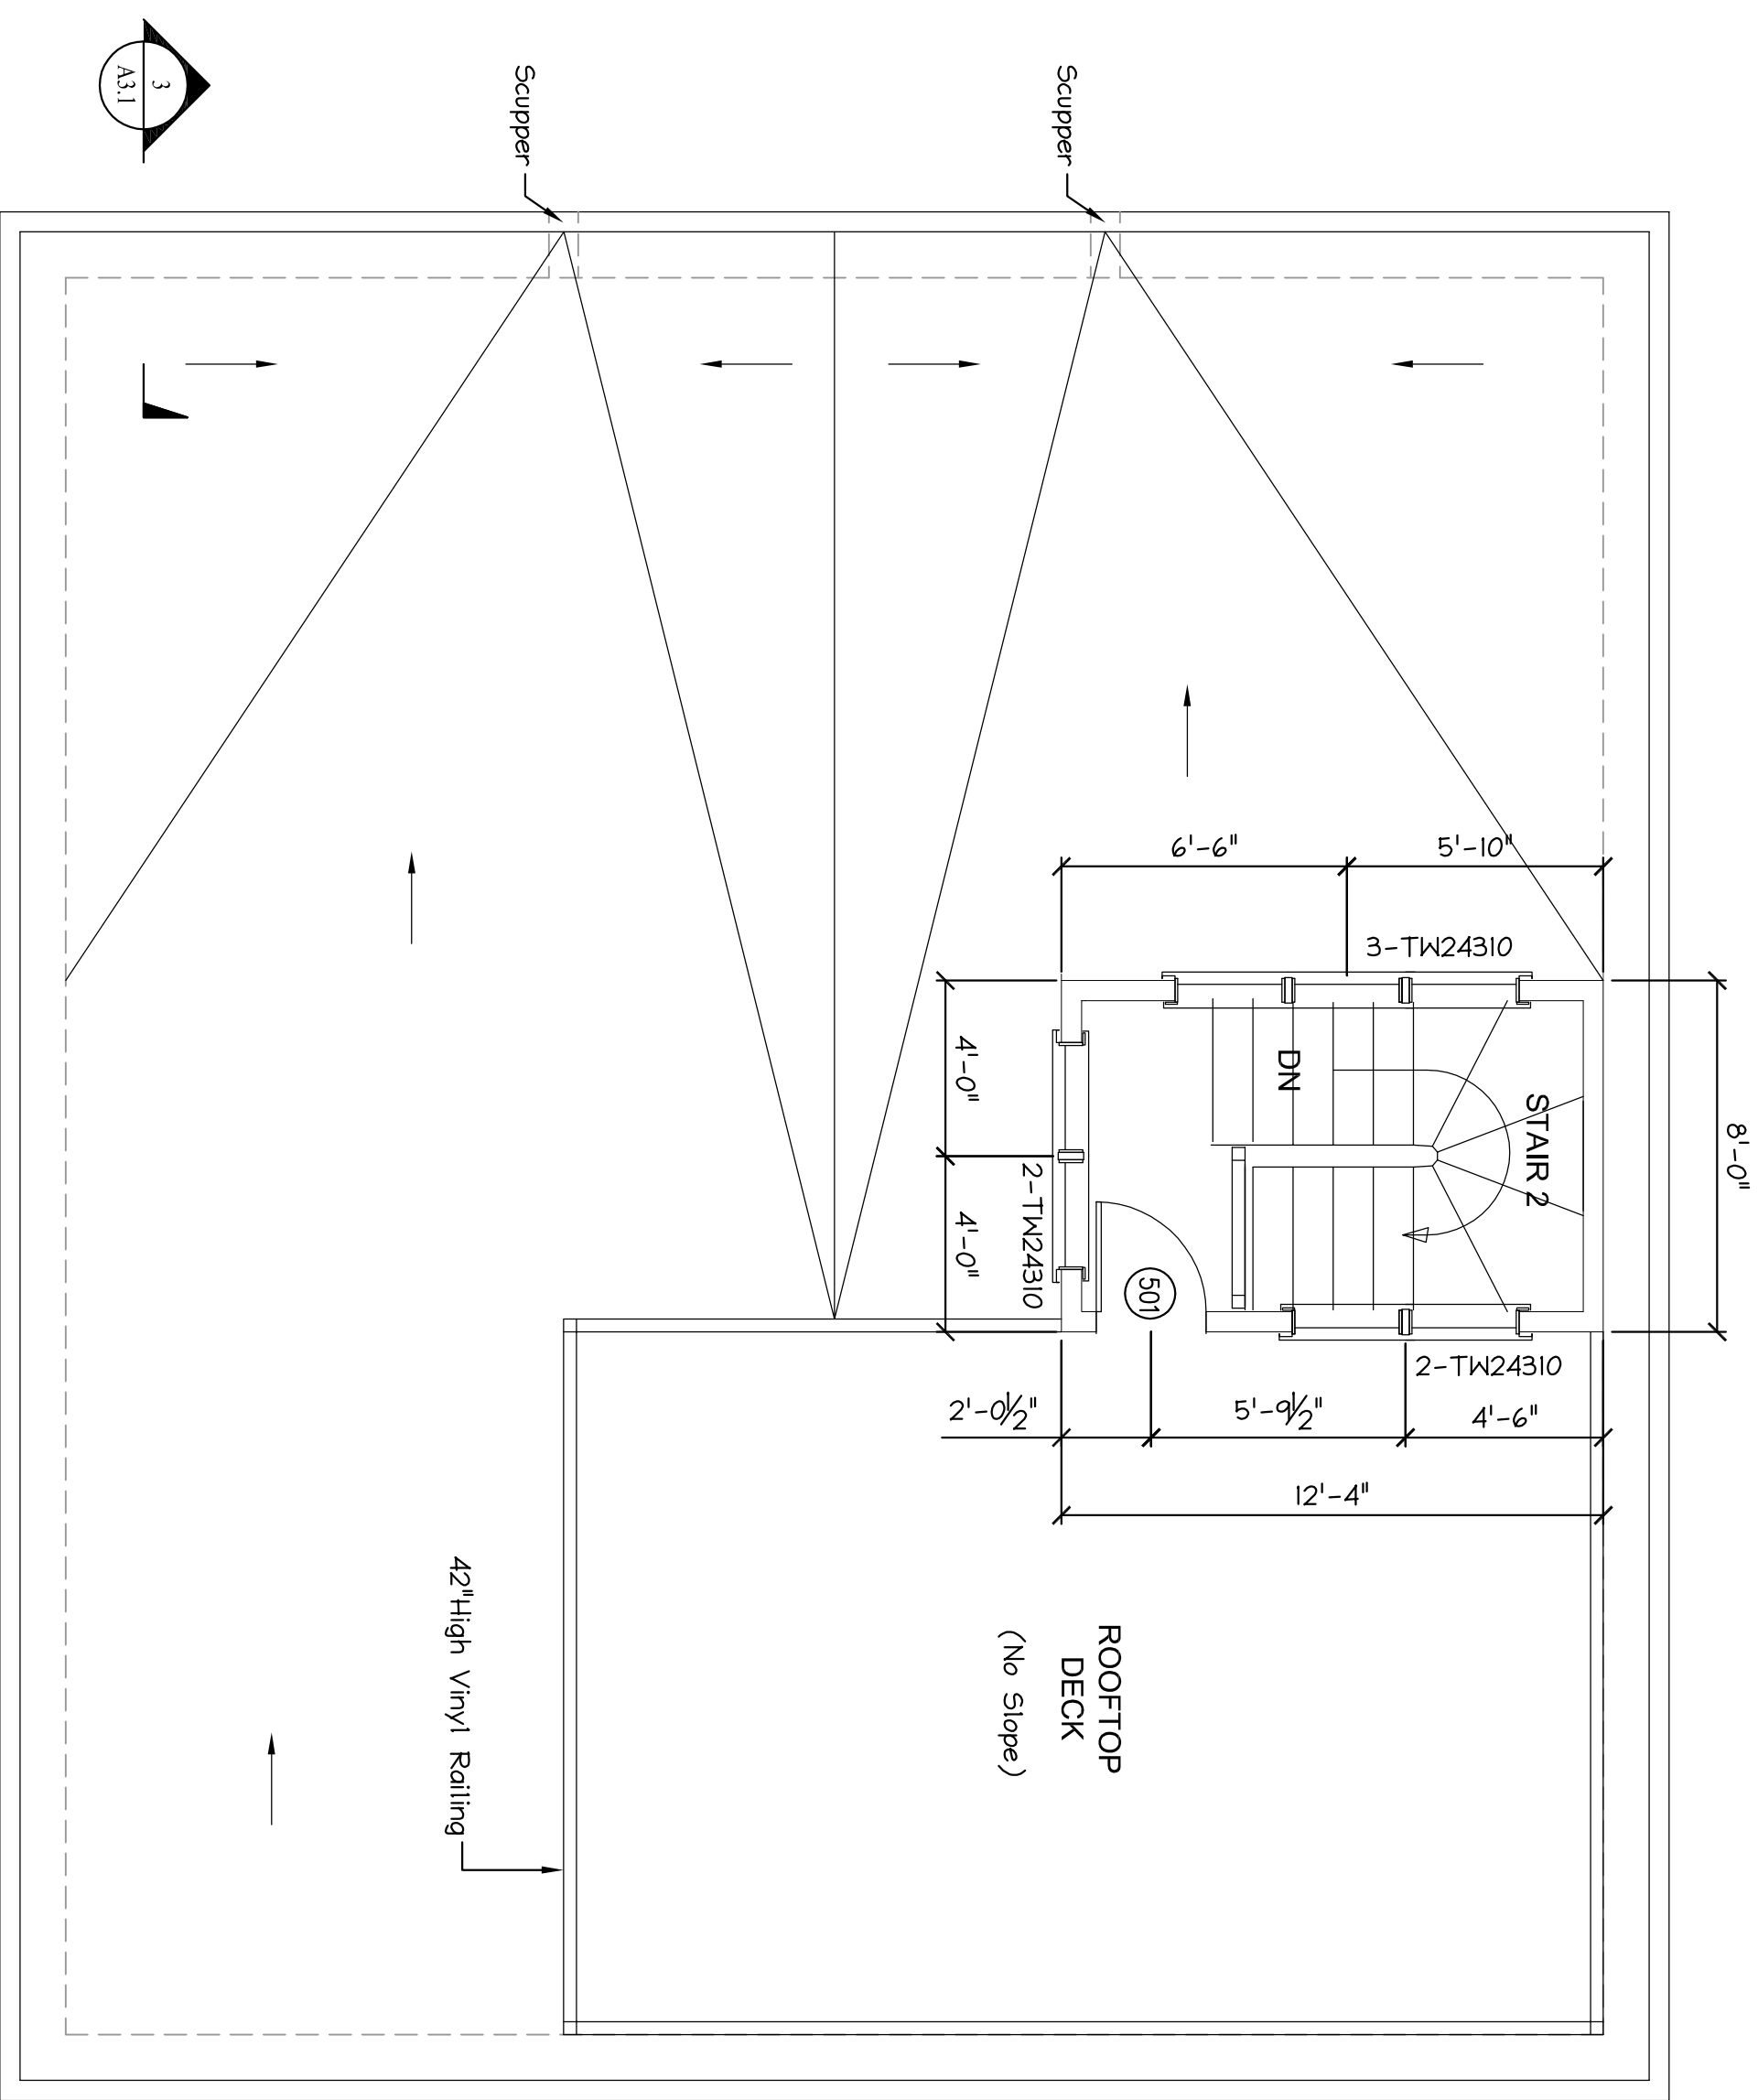

ROOF PLAN  
Scale: 1/4" = 1'-0"

FOR CONSTRUCTION  
ISSUED  
6/08/16

**Macleod**  
Structural Engineers, PA  
90 Bridge Street, Suite 252, Westbrook, Maine 04092 207.239.0980

5 Merrill Street  
Portland, Maine

DATE: 5/12/16 DRAWN BY: BHM  
SCALE: as noted PROJ. NO: 2016-014  
DRAWING NUMBER:  
A-1.2

