





FRONT (MERRILL ST.) ELEVATION
Scale: 1/4" = 1'-0"

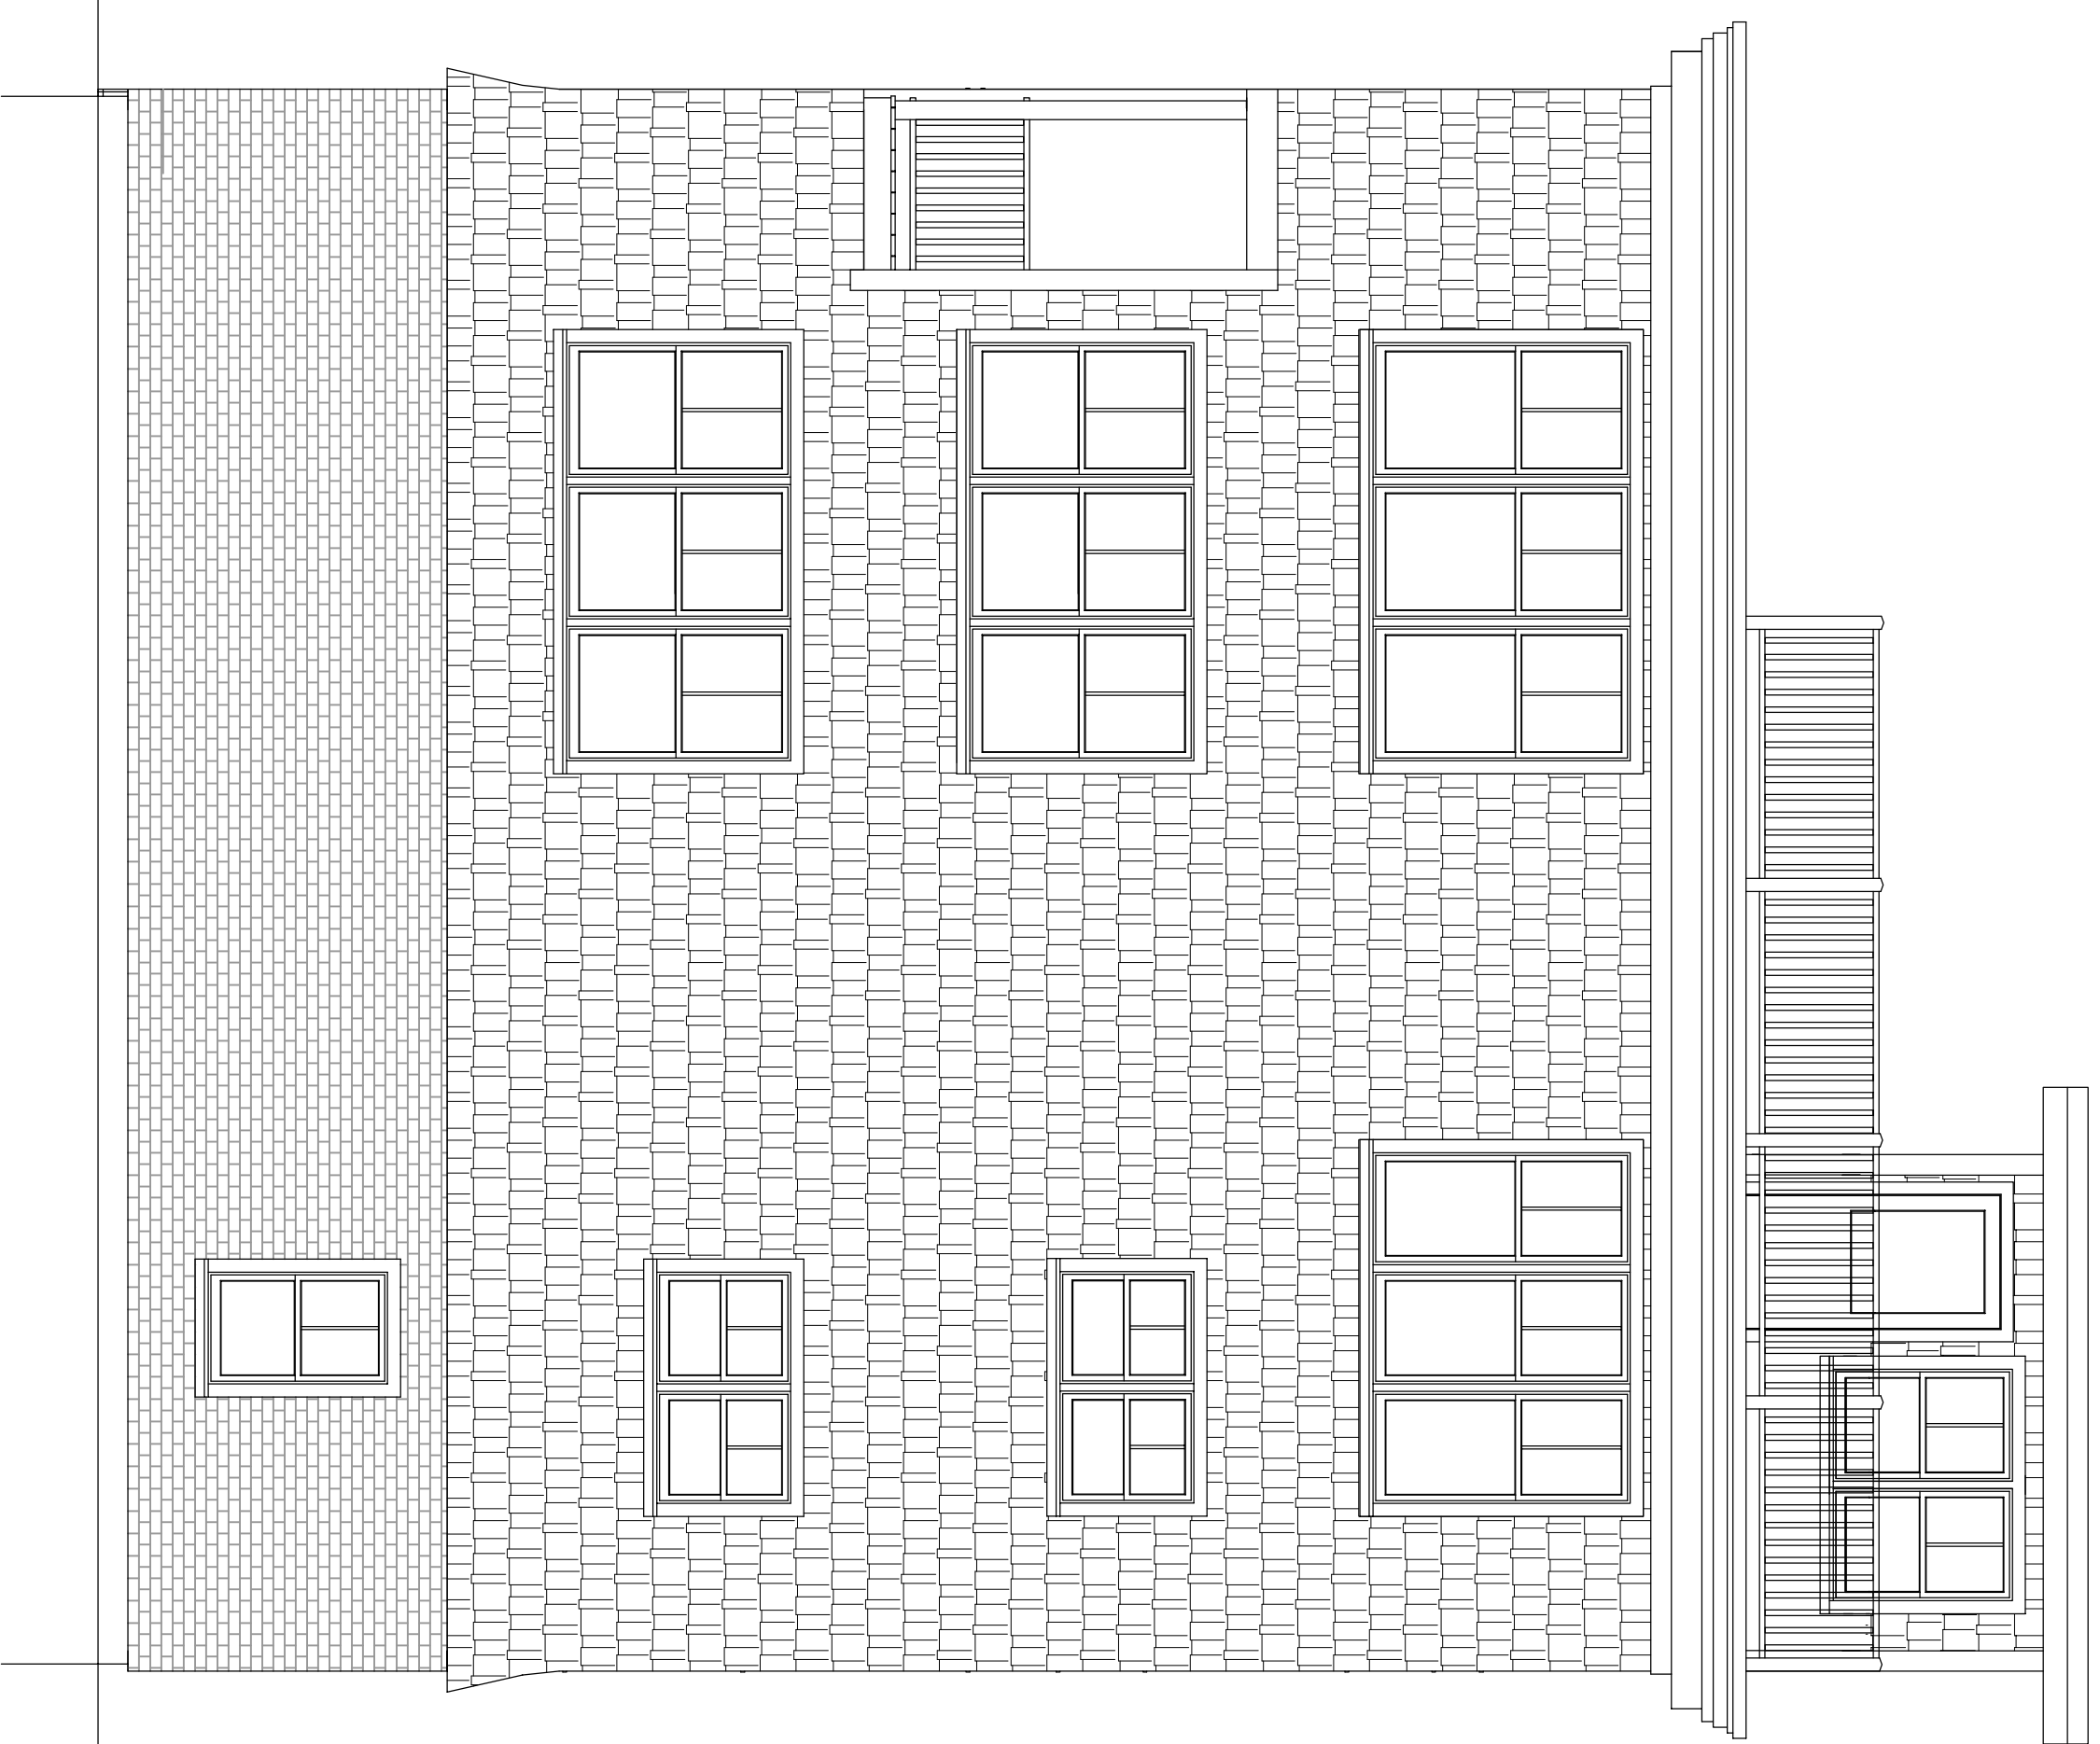

RIGHT SIDE ELEVATION
Scale: 1/4" = 1'-0"

FOR CONSTRUCTION
ISSUED
6/08/16

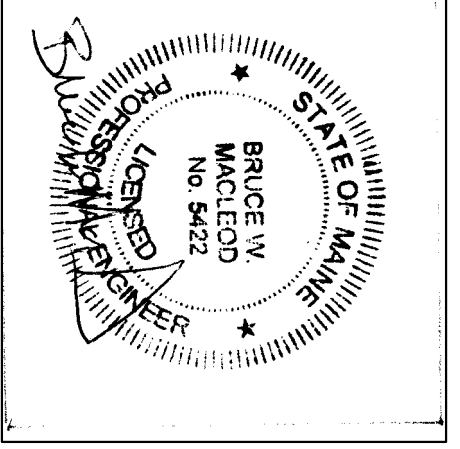

Macleod Structural Engineers, PA 90 Bridge Street, Suite 252, Westbrook, Maine 04093 207.239.0980	
5 Merrill Street Portland, Maine	
TITLE: EXTERIOR ELEVATIONS	
DATE: 5/12/16	DRAWN BY: BHW
SCALE: as noted	PROJ. NO: 2016-014
DRAWING NUMBER: A-2.0	