


REAR ELEVATION  
Scale: 1/4" = 1'-0"

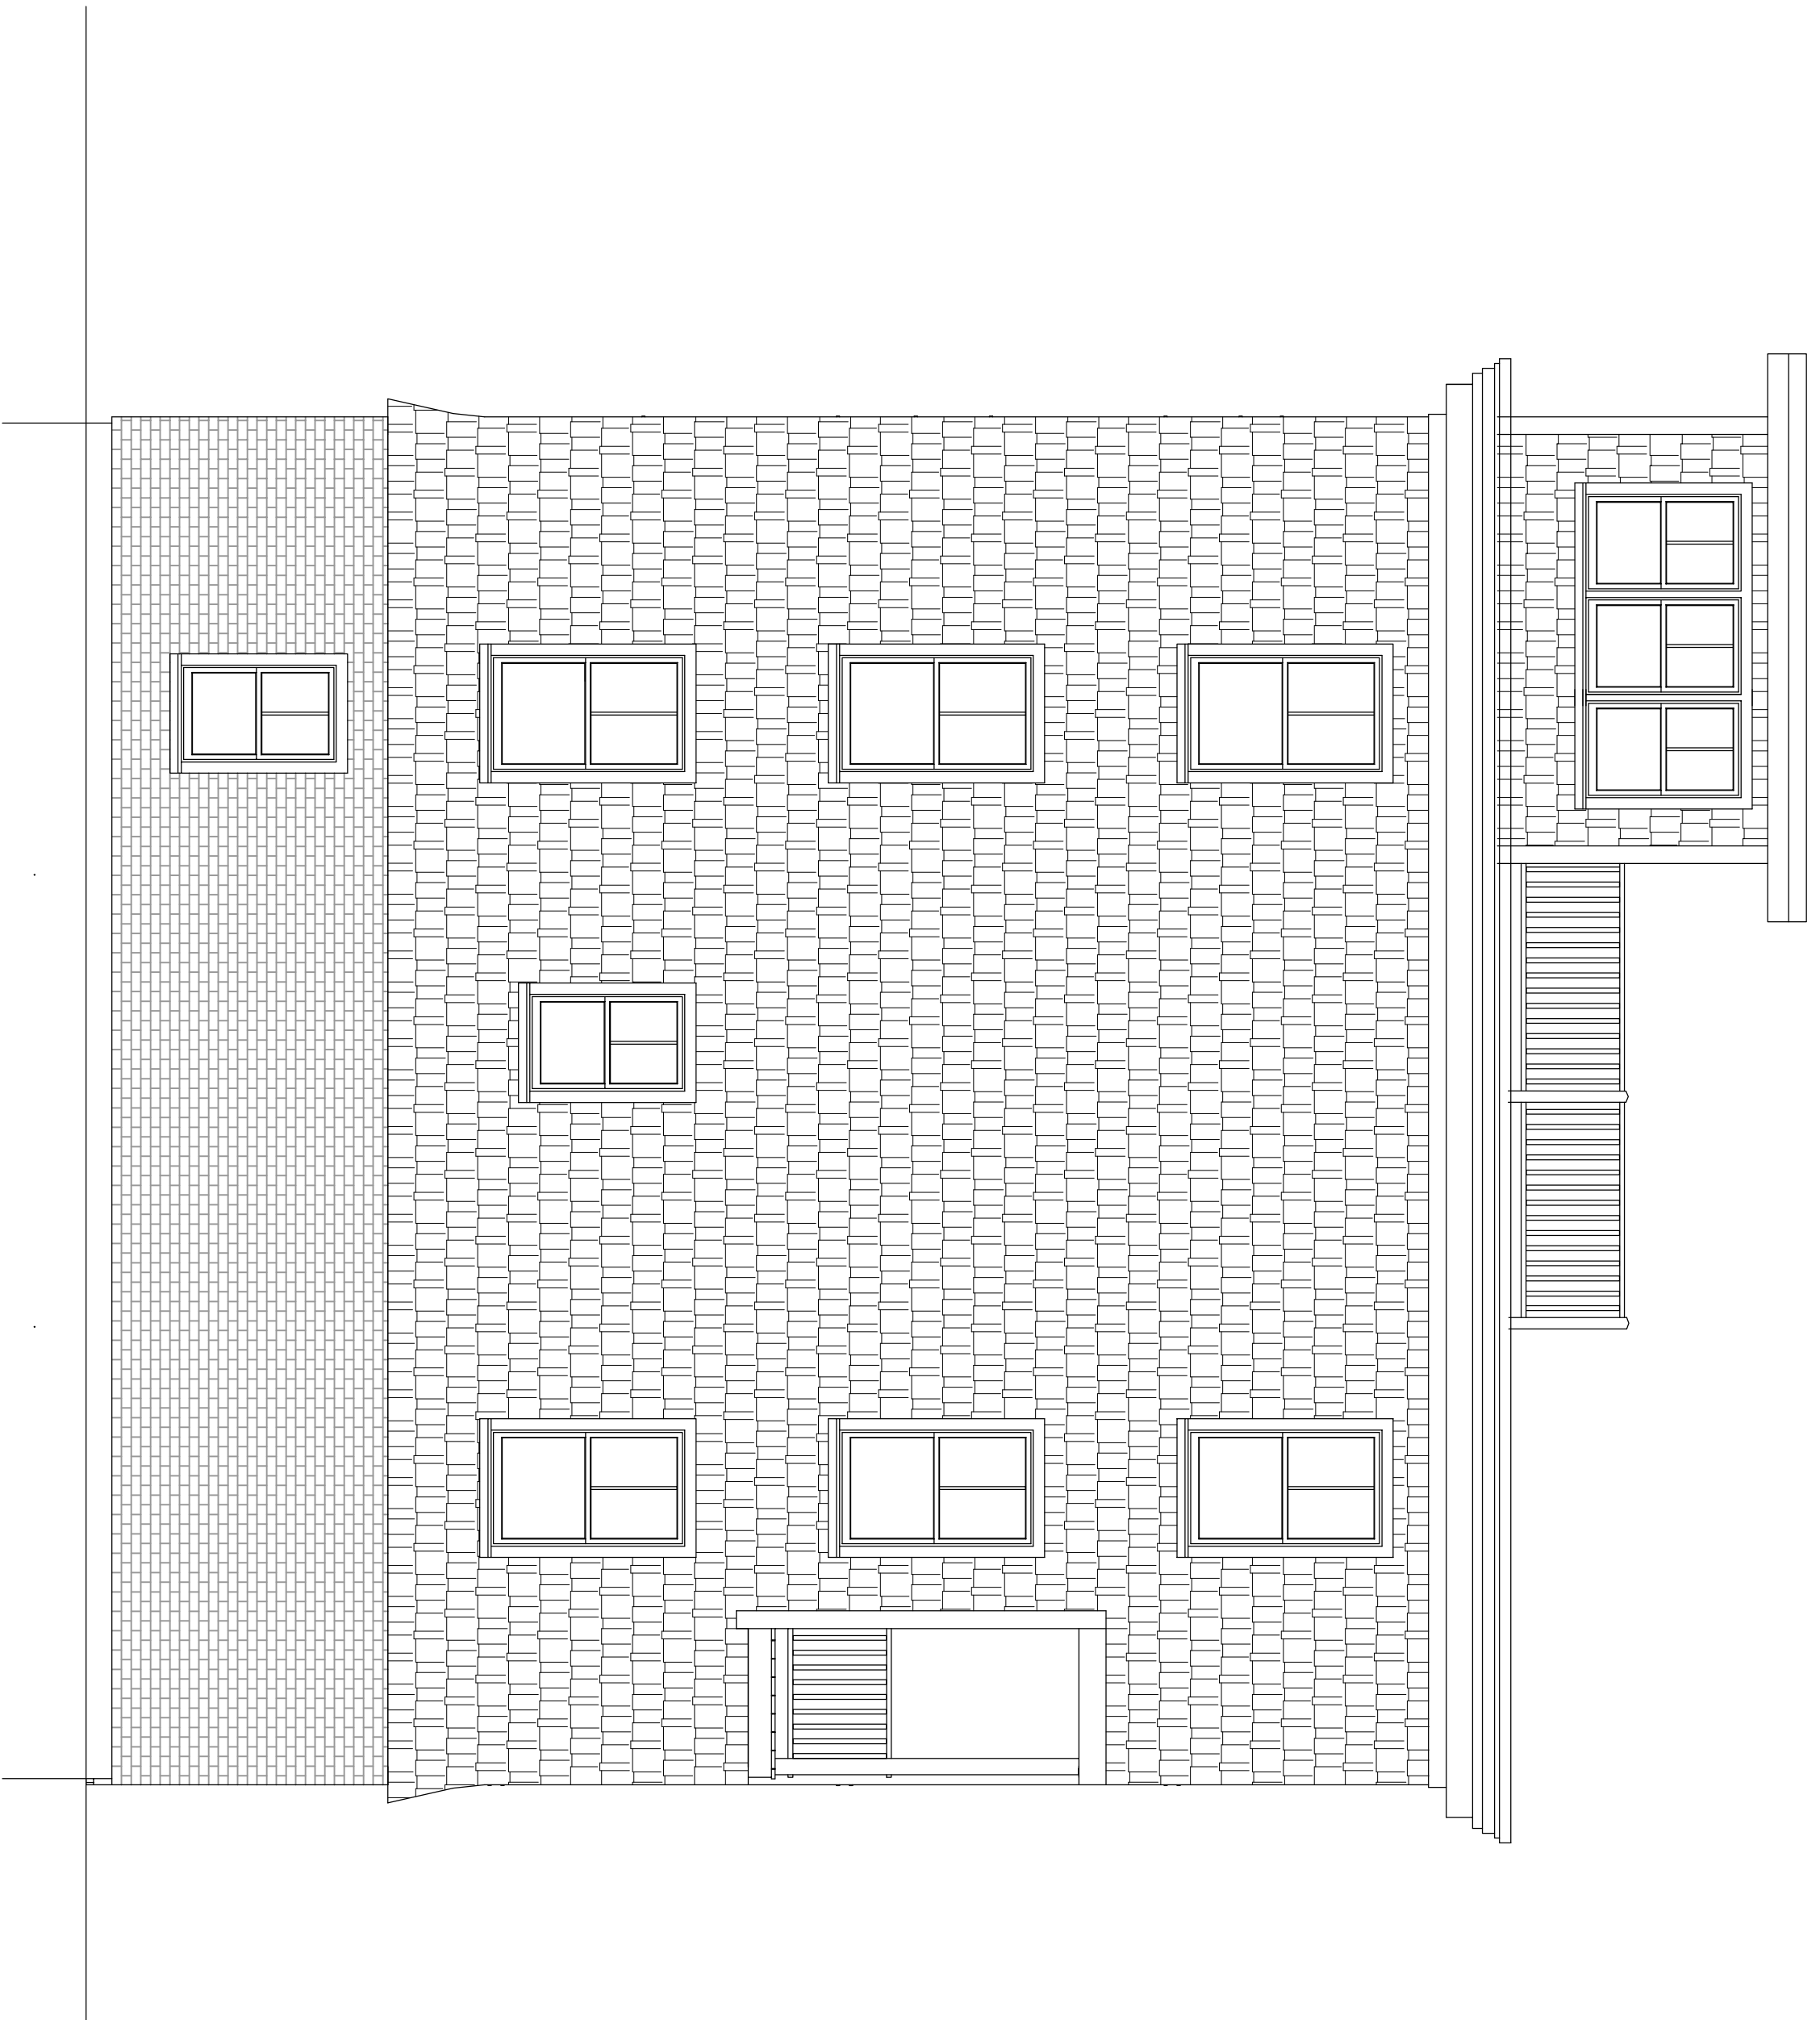

LEFT SIDE ELEVATION  
Scale: 1/4" = 1'-0"

FOR CONSTRUCTION  
ISSUED  
6/08/16

**Macleod**  
Structural Engineers, PA

90 Bridge Street, Suite 252, Westbrook, Maine 04093 207.839.0980  
5 Merrill Street  
Portland, Maine

TITLE: EXTERIOR ELEVATIONS

DATE: 5/12/16 DRAWN BY: BHM DRAWING NUMBER: A-2.1  
SCALE: as noted PROJ. NO: 2016-014

