



1 GROUND FLOOR PLAN  
 A101 0 4'-0" SCALE: 1/4" = 1'-0" N

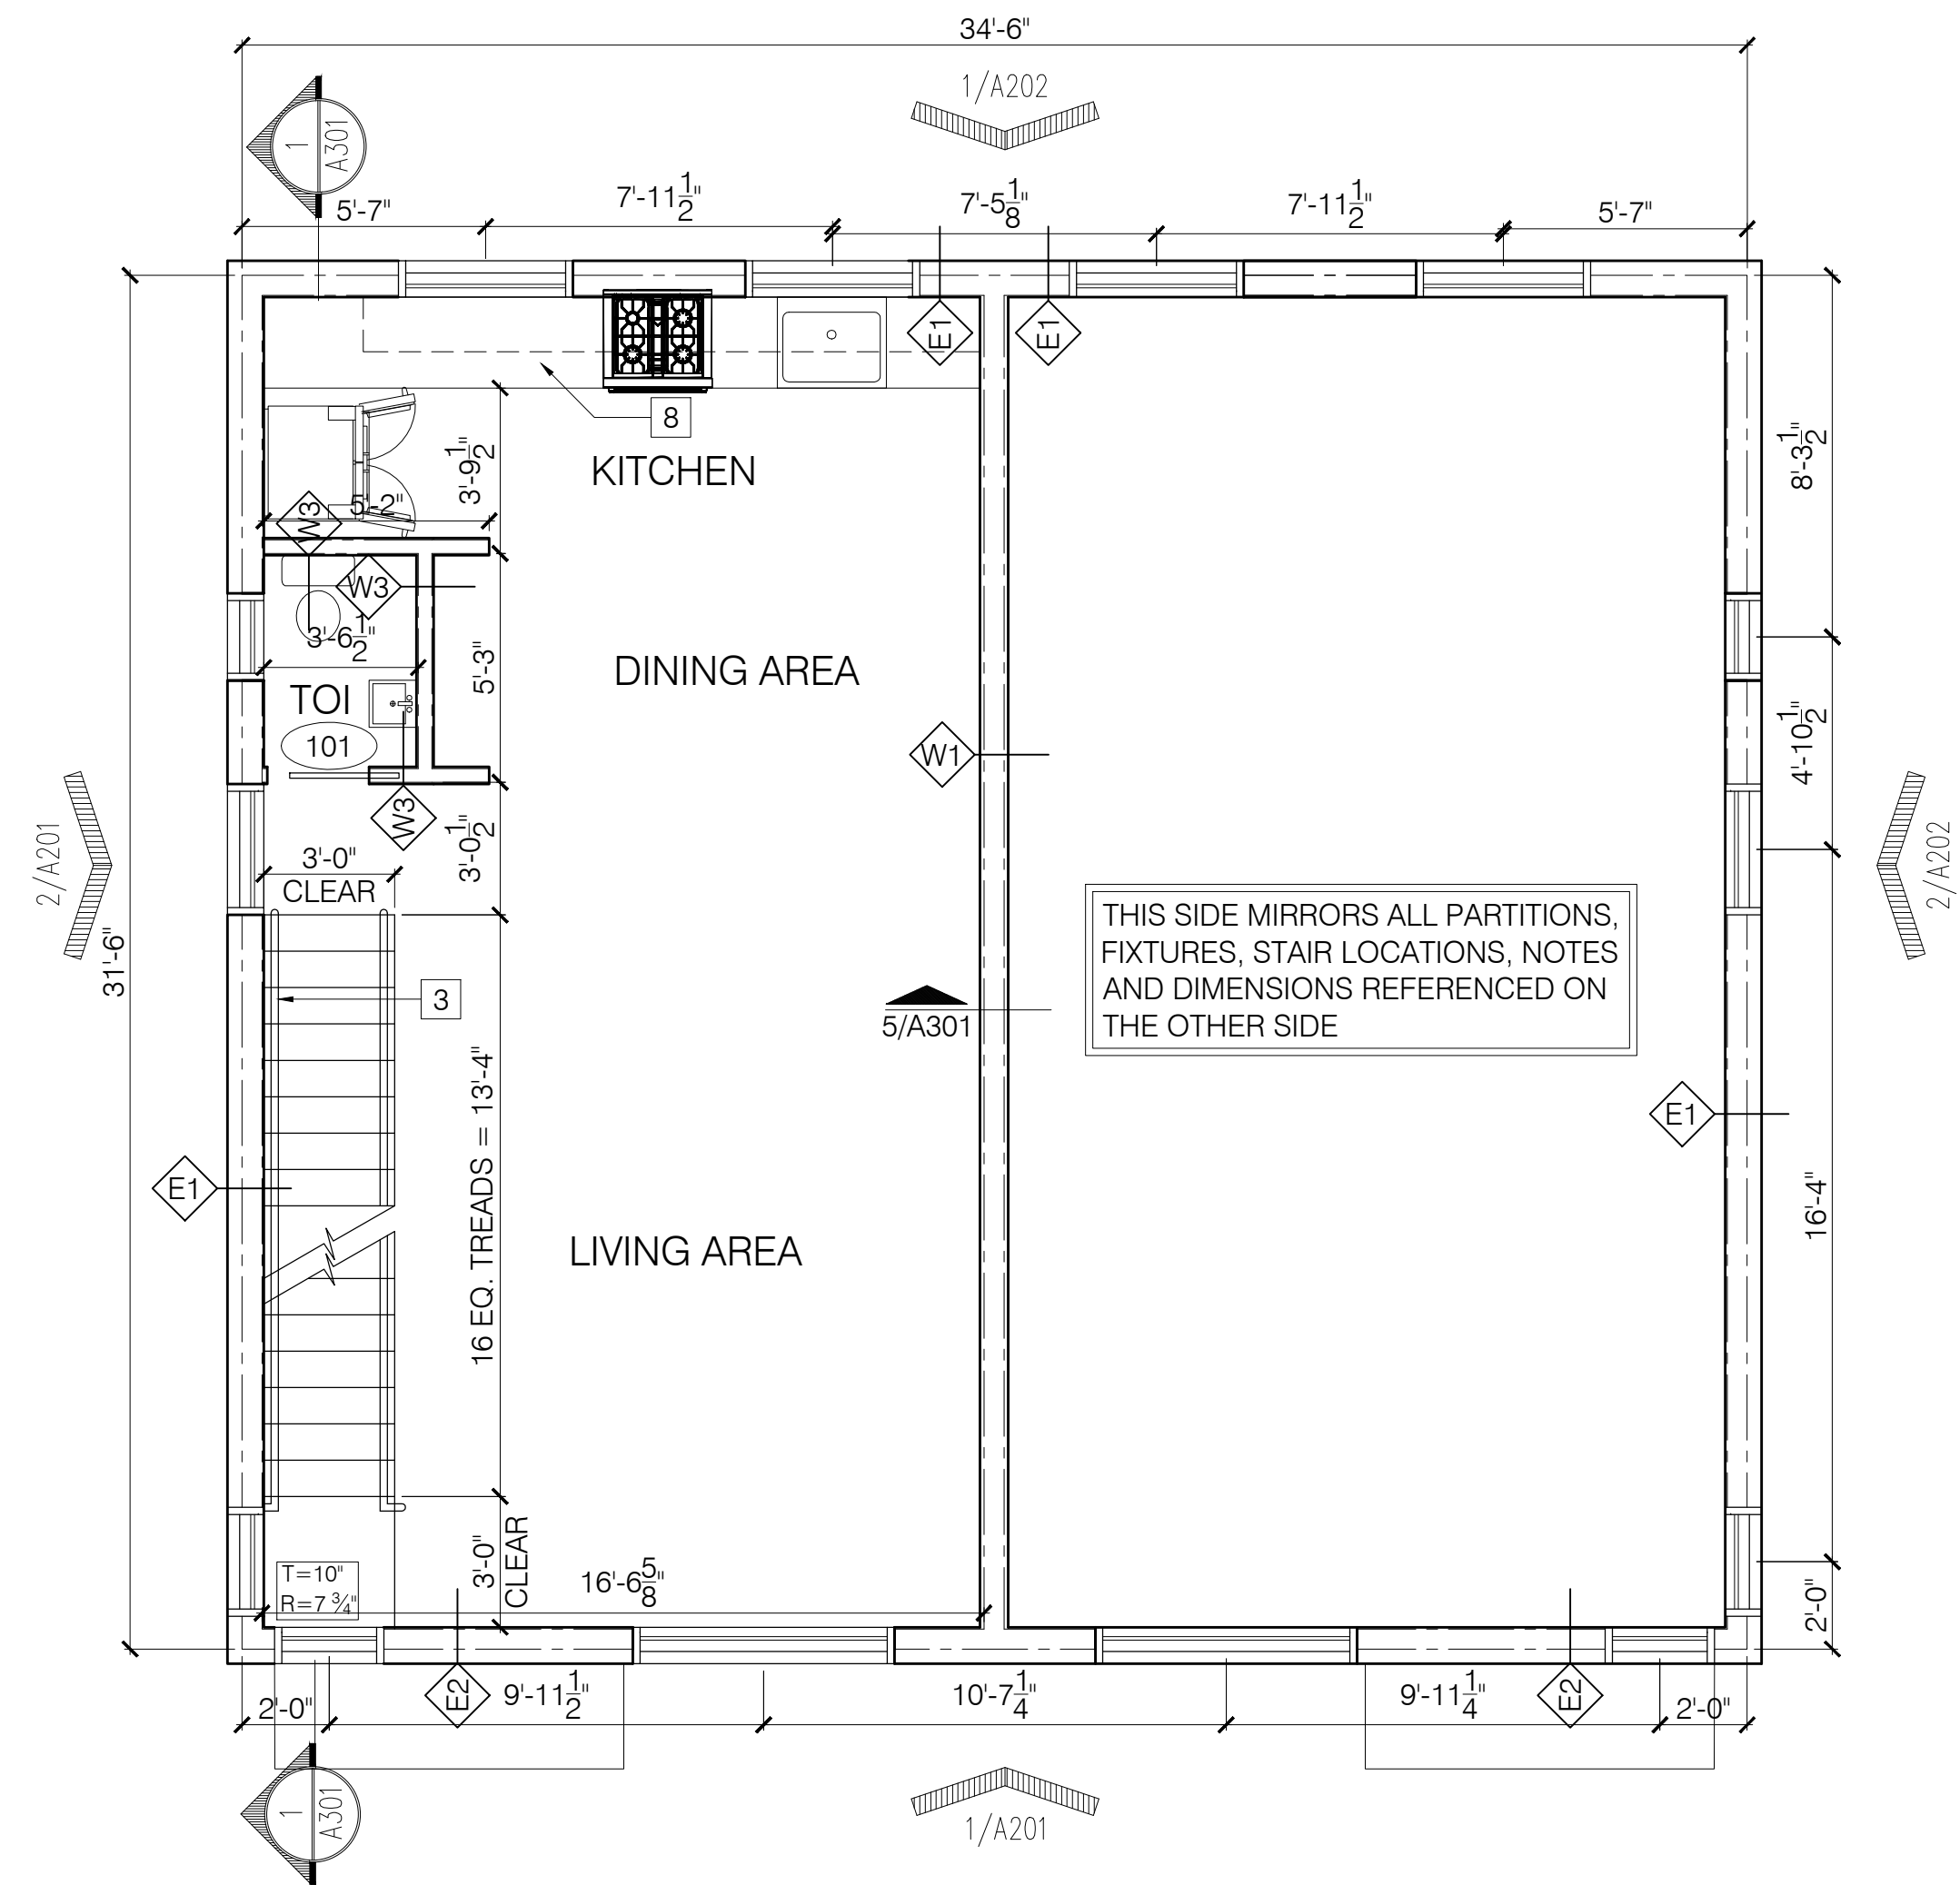

2 FIRST FLOOR PLAN  
 A101 0 4'-0" SCALE: 1/4" = 1'-0" N

- X KEYNOTES:
1. PROPERTY LINE
  2. LINE OF OVERHANGING FLOOR ABOVE
  3. 1-1/2" DIAMETER HANDRAIL (TYP)
  4. LINE OF SIDING ABOVE FOUNDATION
  5. COLUMN - SEE STRUCTURAL
  6. ROOF DECK SYSTEM
  7. LINE OF AWNING ABOVE
  8. FINAL KITCHEN LAYOUT TO TBD
  9. OPTIONAL
  10. MEMBRANE ROOF
  11. 1/8" TAPERED INSULATION TO PROVIDE POSITIVE SLOPE TO TOP OF ROOF DRAIN/SCUPPER
  12. 42" HIGH STAIRWAY GAURD

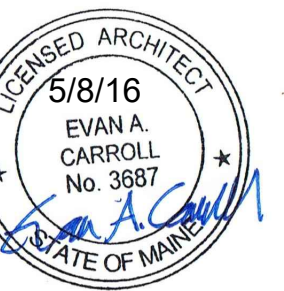

REVISIONS

1	07.19.2017	
2	08.01.2017	
3	08.24.2017	
4		
5		

**PERMIT SET**  
 NOT FOR CONSTRUCTION

DRAWN BY **AEW/KBS**  
 SHEET TITLE **FLOOR PLANS**

ISSUE DATE **5/8/17**  
 SHEET SCALE **3/8" = 1'-0"**