


1 GROUND FLOOR PLAN
 A101 0 4'-0" SCALE: 1/4" = 1'-0" N

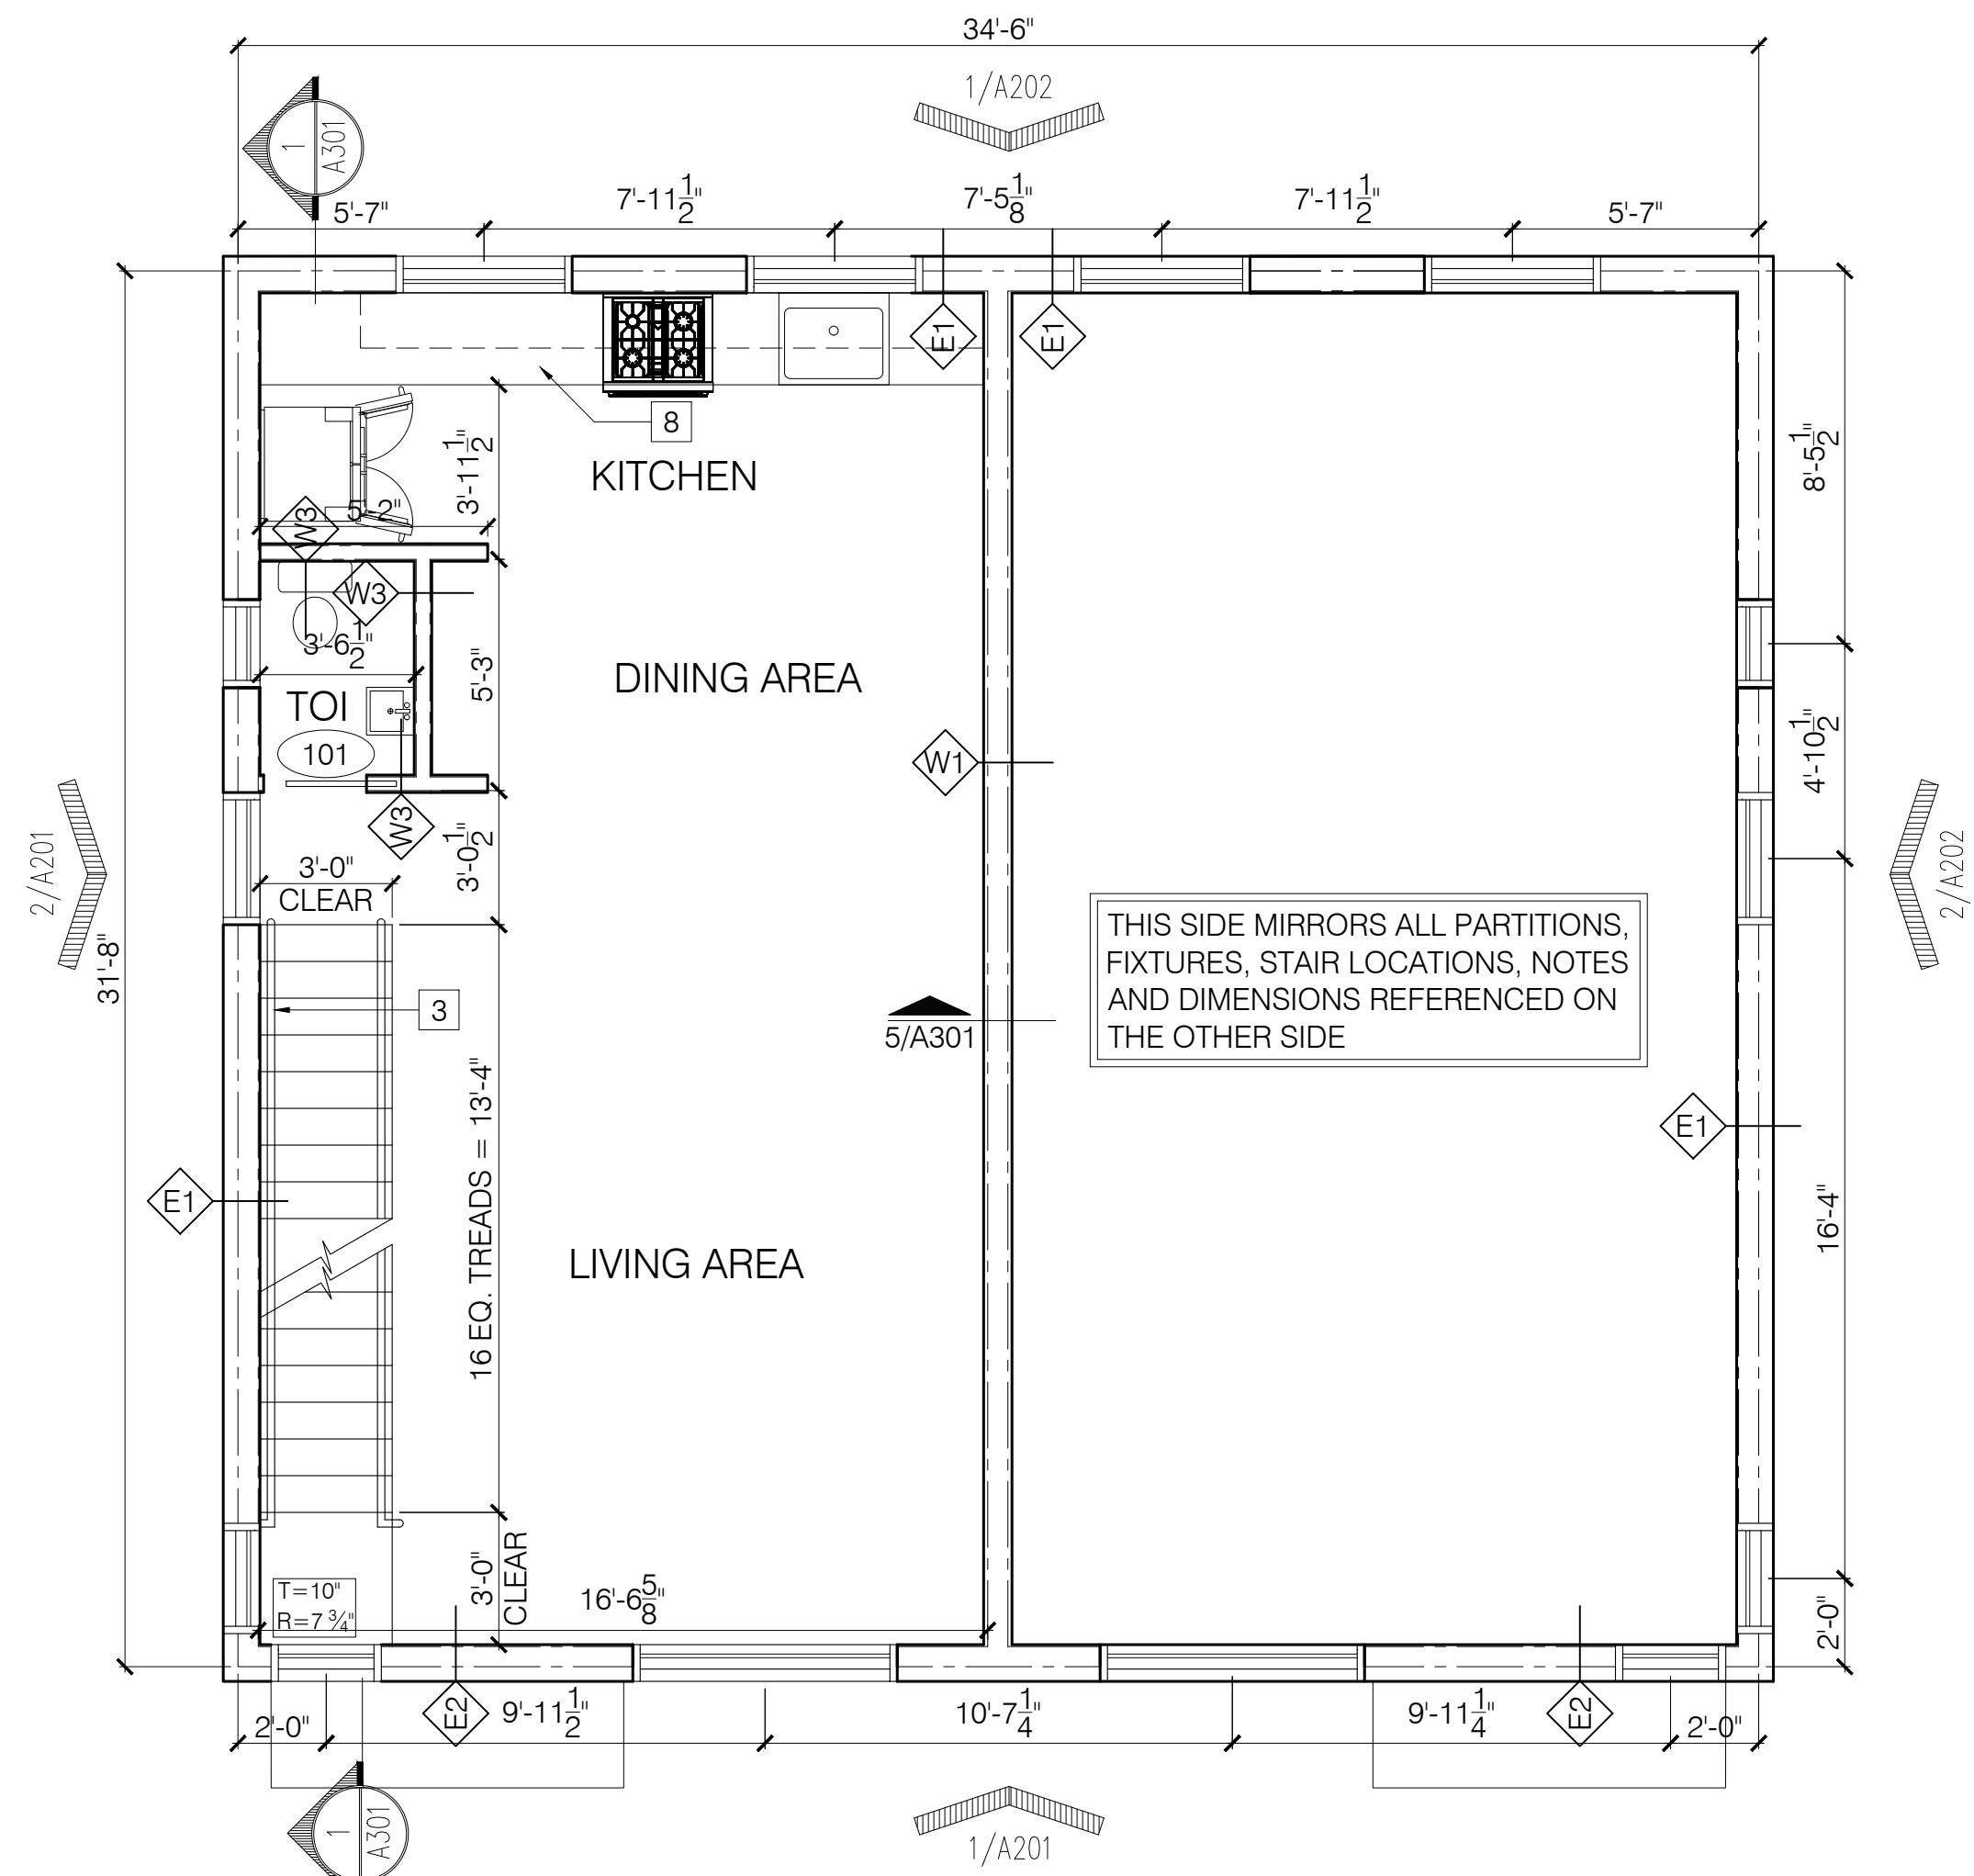

2 FIRST FLOOR PLAN
 A101 0 4'-0" SCALE: 1/4" = 1'-0" N

- X KEYNOTES:
1. PROPERTY LINE
 2. LINE OF OVERHANGING FLOOR ABOVE
 3. 1-1/2" DIAMETER HANDRAIL (TYP)
 4. LINE OF SIDING ABOVE FOUNDATION
 5. COLUMN - SEE STRUCTURAL
 6. ROOF DECK SYSTEM
 7. LINE OF AWNING ABOVE
 8. FINAL KITCHEN LAYOUT TO TBD
 9. OPTIONAL

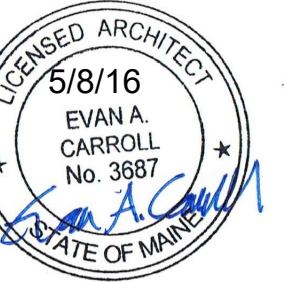


Bild Architecture
 PO Box 8235
 Portland, ME
 04104
 207.408.0168
 evan@bildarchitecture.com

PROJECT NO. **17002**
 PROJECT NAME **5 MERRILL STREET PORTLAND, ME 04101**

REVISIONS

NO.	DESCRIPTION
1	PERMIT SET
2	NOT FOR CONSTRUCTION
3	
4	
5	

DRAWN BY **AEW/KBS**
 SHEET TITLE **FLOOR PLANS**

ISSUE DATE **5/8/17**
 SHEET SCALE **3/8" = 1'-0"**

A

101