





1 SOUTH ELEVATION
0 8'-0" SCALE: 1/8" = 1'-0"

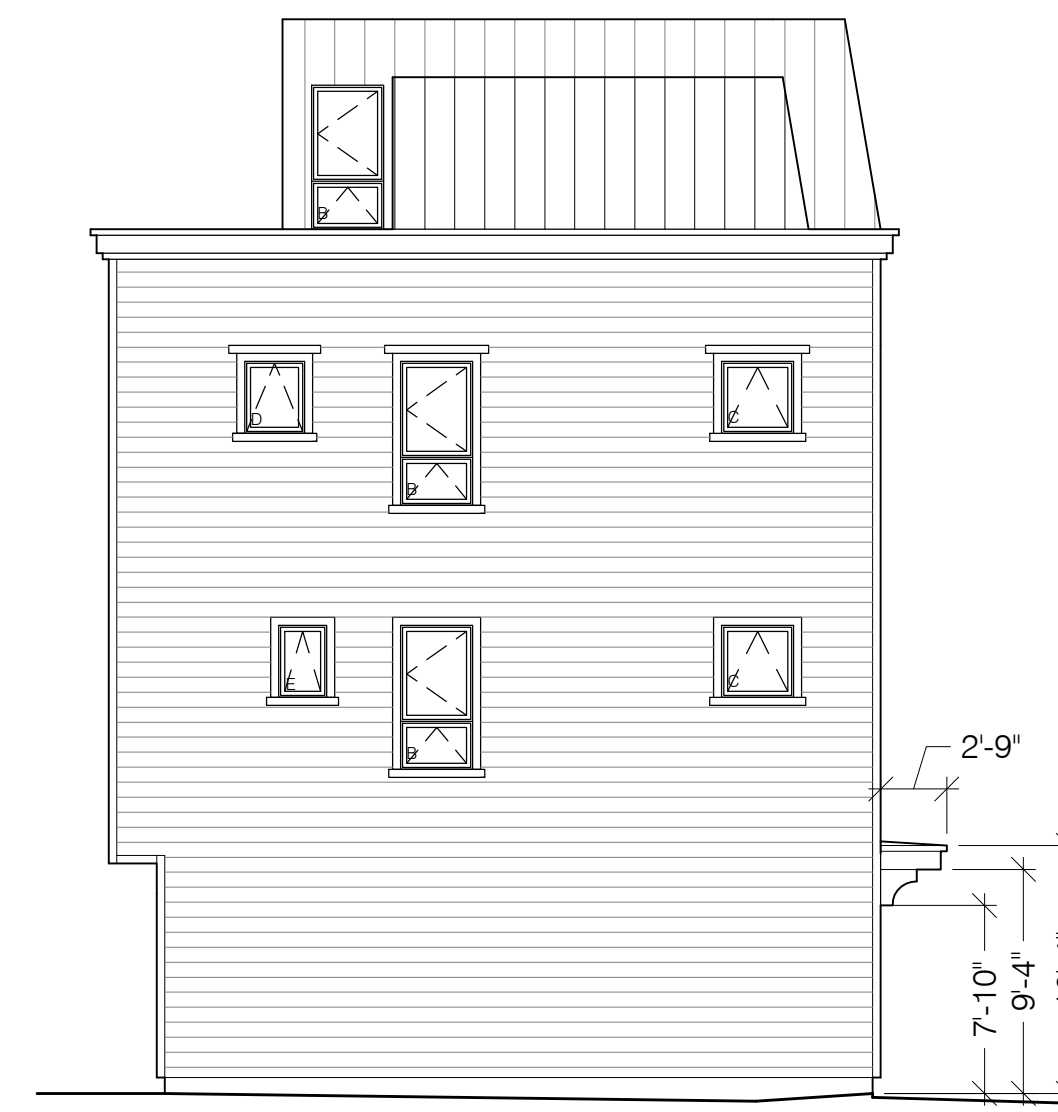

2 WEST ELEVATION
0 8'-0" SCALE: 1/8" = 1'-0"

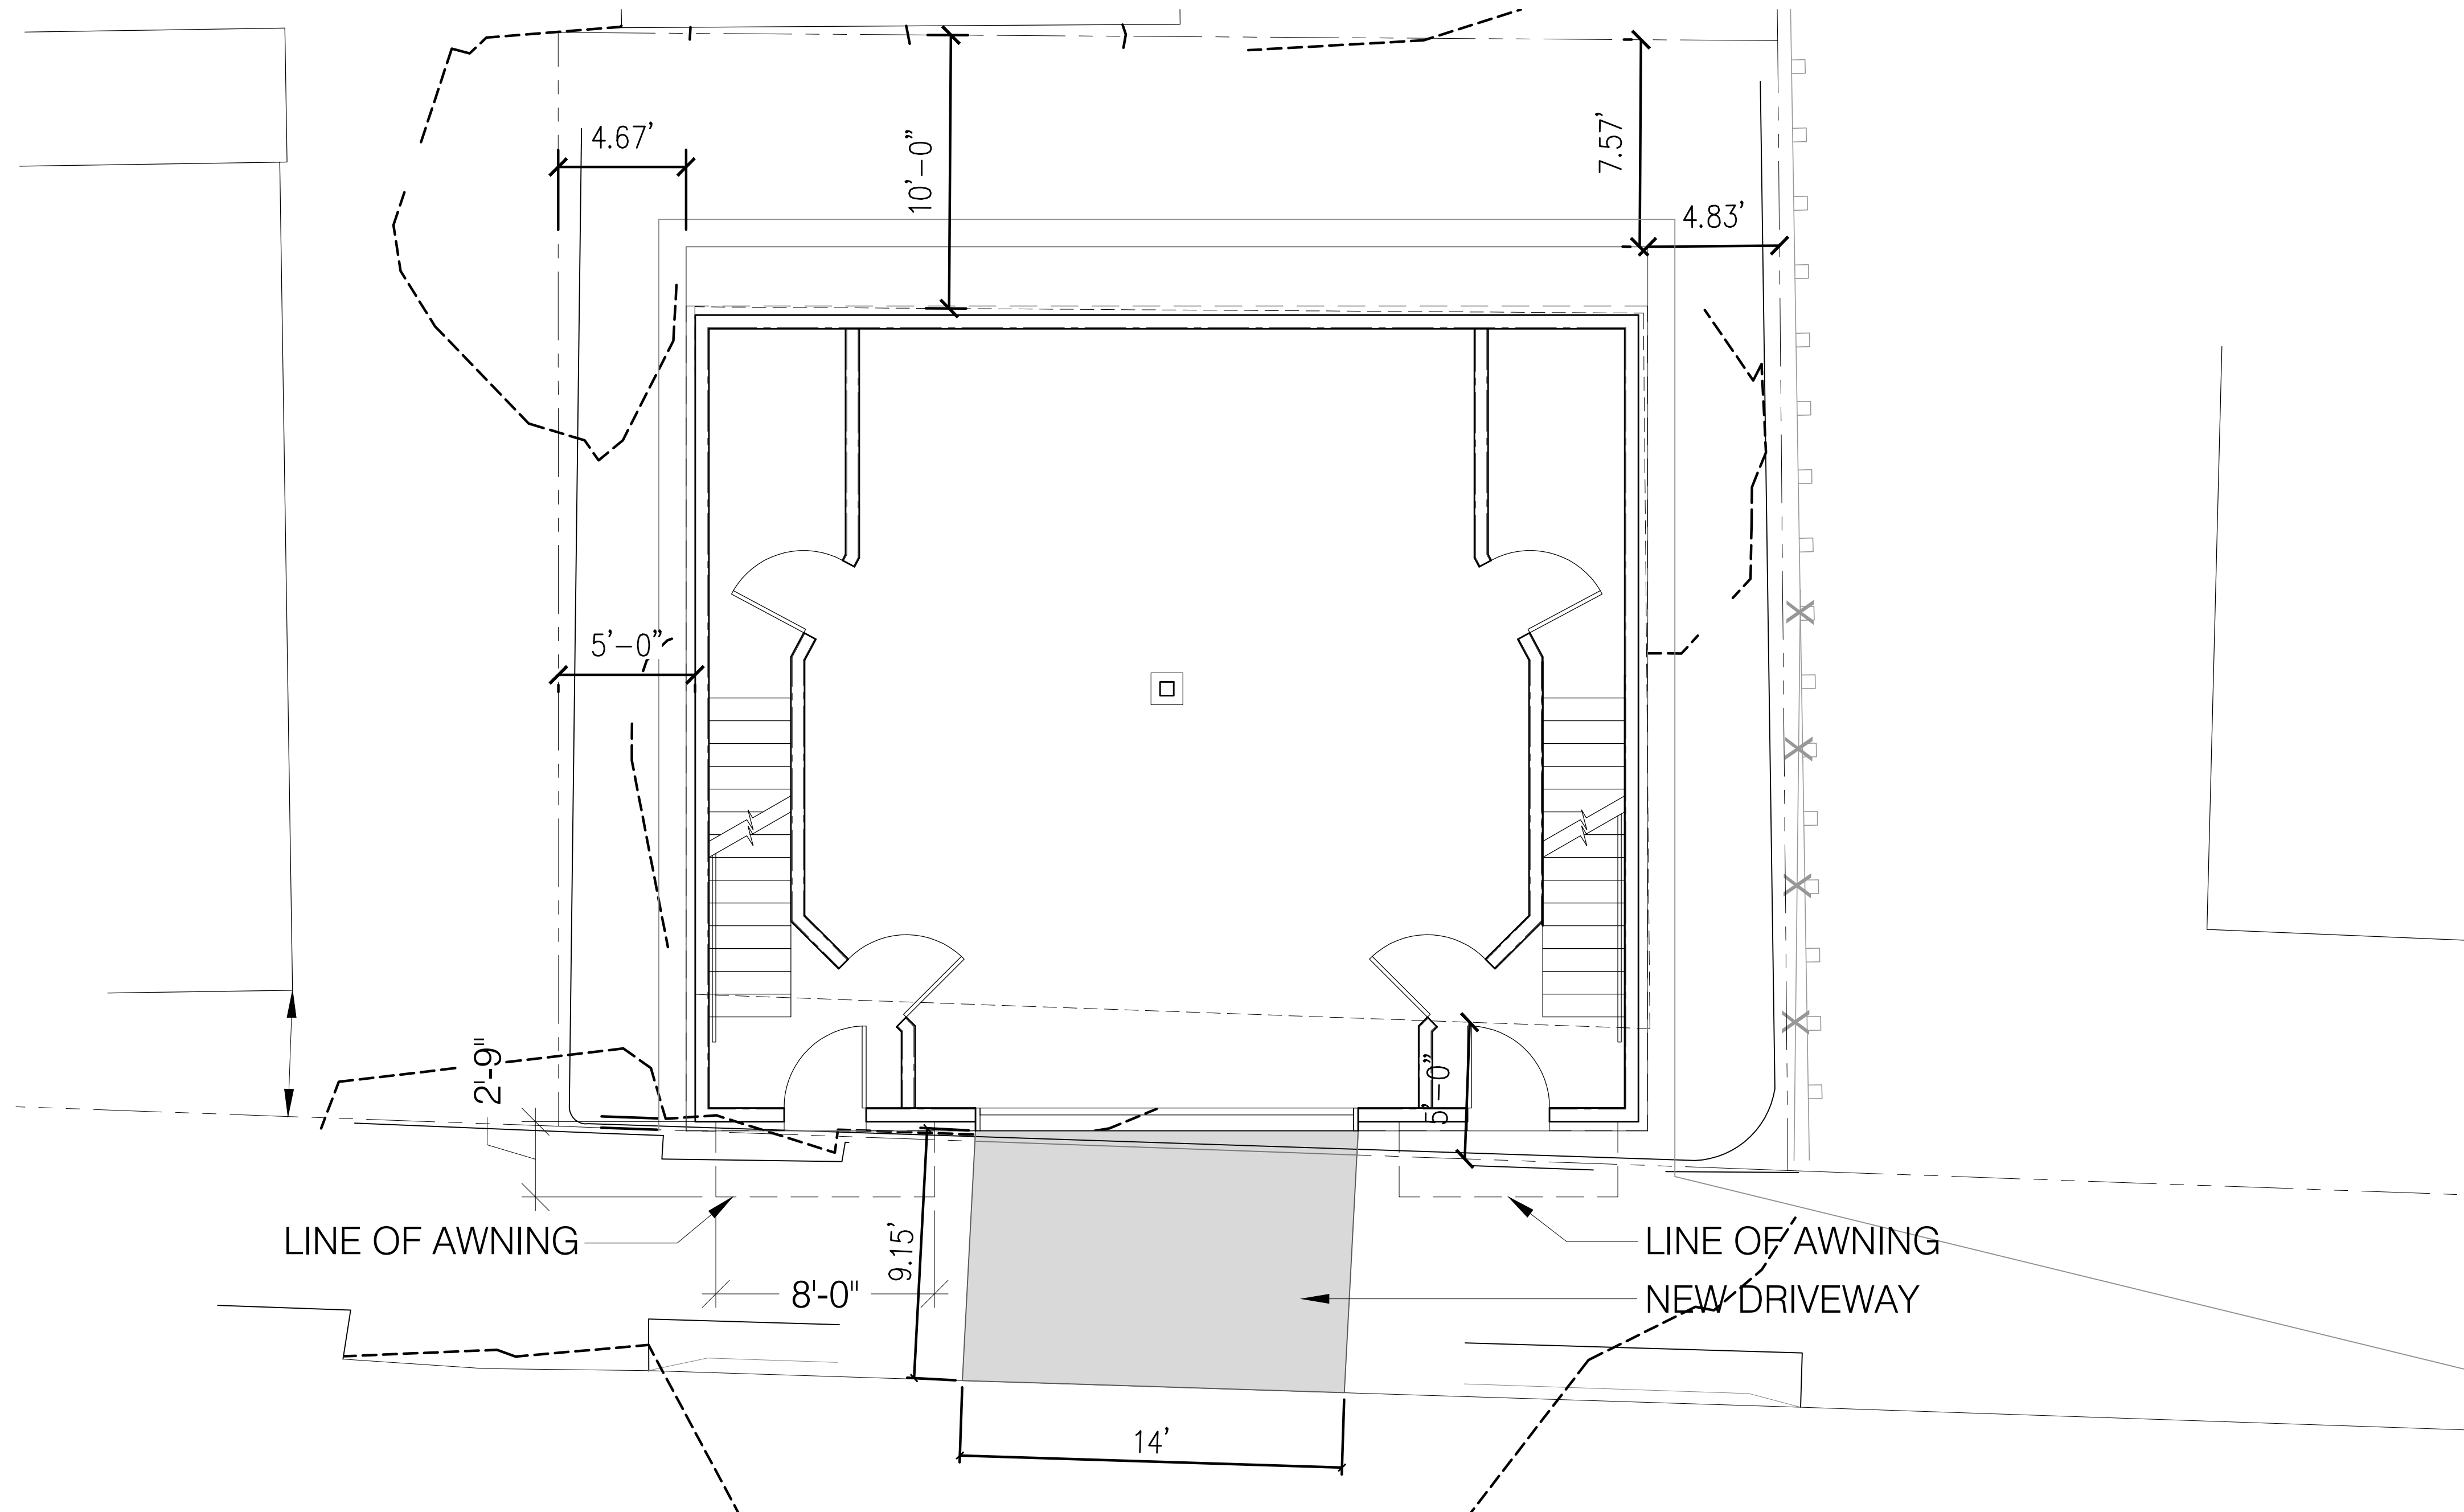

3 FLOOR PLAN ON SITE
0 4'-0" SCALE: 1/4" = 1'-0"

ISSUE DATE
5/8/17
SHEET SCALE
3/8" = 1'-0"

DRAWN BY
AEW/KBS
SHEET TITLE
AWNING

PERMIT SET
NOT FOR CONSTRUCTION

REVISIONS
1 | 07.19.2017
2 |
3 |
4 |
5 |

PROJECT NO.
17002
PROJECT NAME
**5 MERRILL STREET
PORTLAND, ME 04101**



Bild Architecture
PO Box 8235
Portland, ME
04104
207.408.0168
evan@bildarchitecture.com

A
SK1