

ELLA Housing
77 Congress Street - Front

BR BURN
architecture for life
28 Maple St. Suite 202 Portland, ME 04101
207.774.6642

CONSULTANTS:

REVISIONS:

| No. | Name | Date |
|-----|------|------|
| | | |
| | | |
| | | |
| | | |
| | | |
| | | |
| | | |
| | | |
| | | |
| | | |

ISSUED FOR PERMITTING

ISSUED: 10/13/2017


PROJECT No: 1706

DRAWN BY: LG


CHECKED BY: HH

SHEET TITLE:
EXTERIOR ELEVATIONS

A-A201

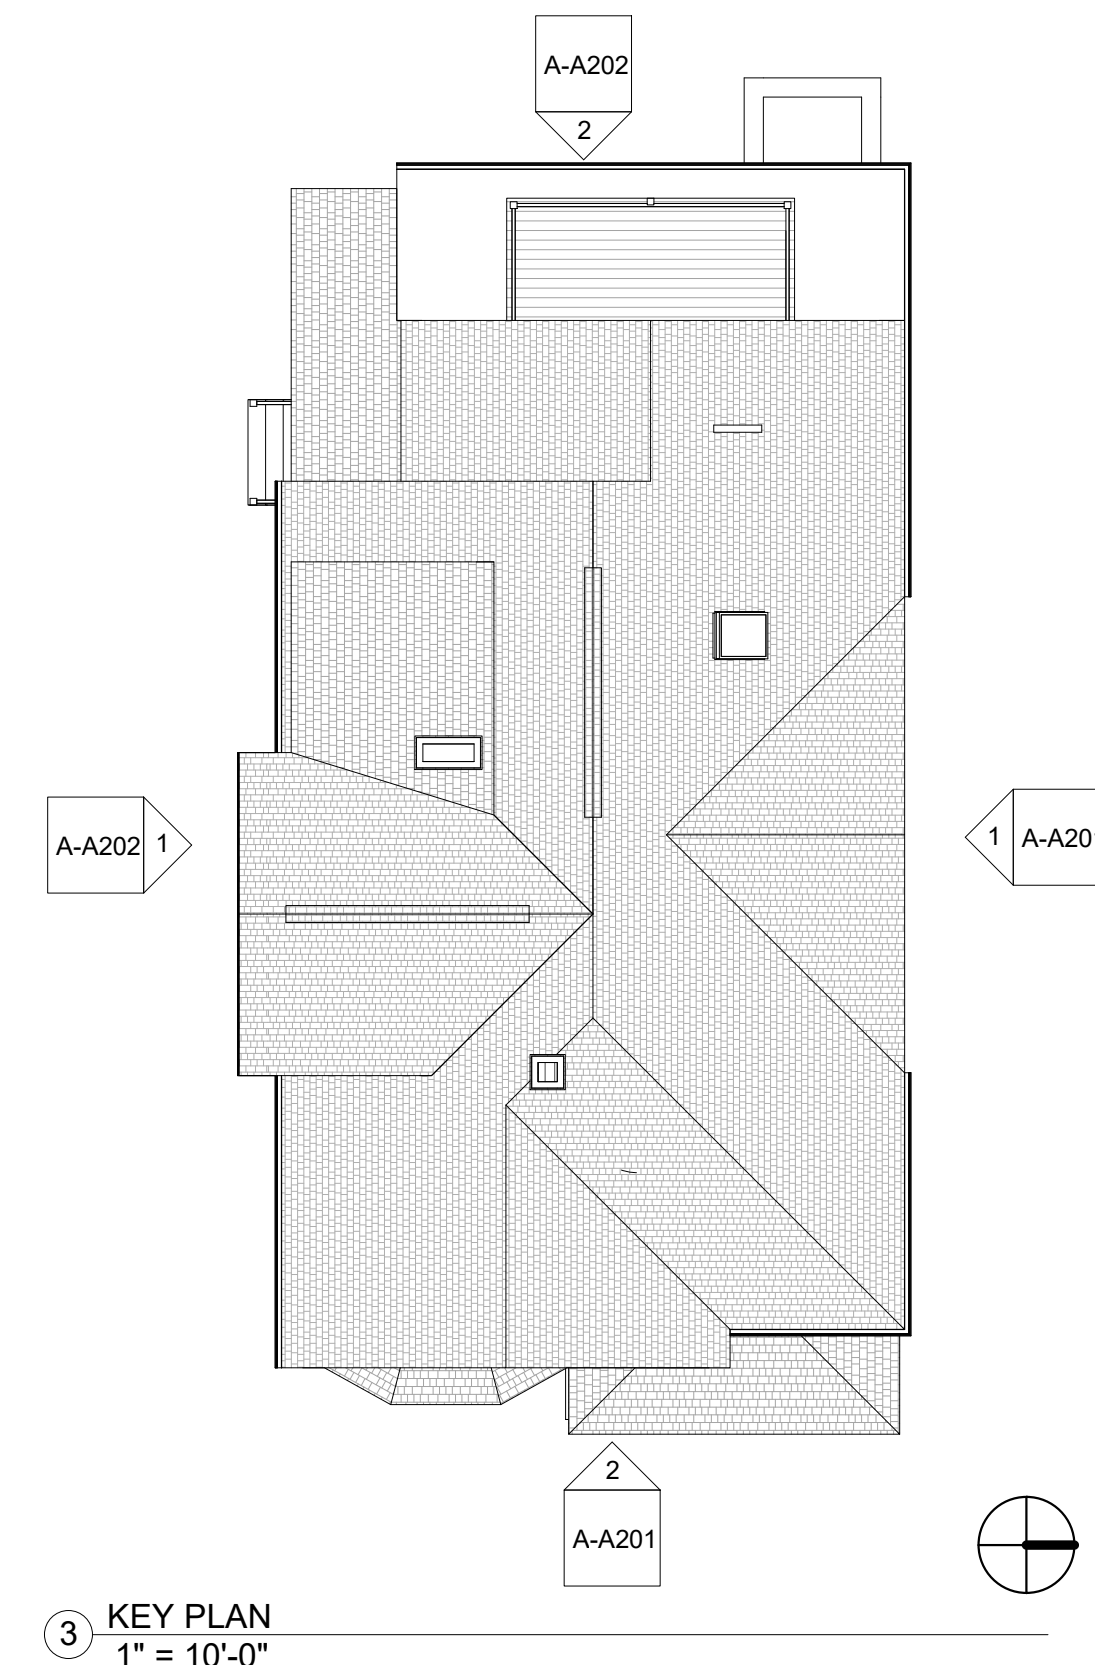

3 KEY PLAN
1" = 10'-0"

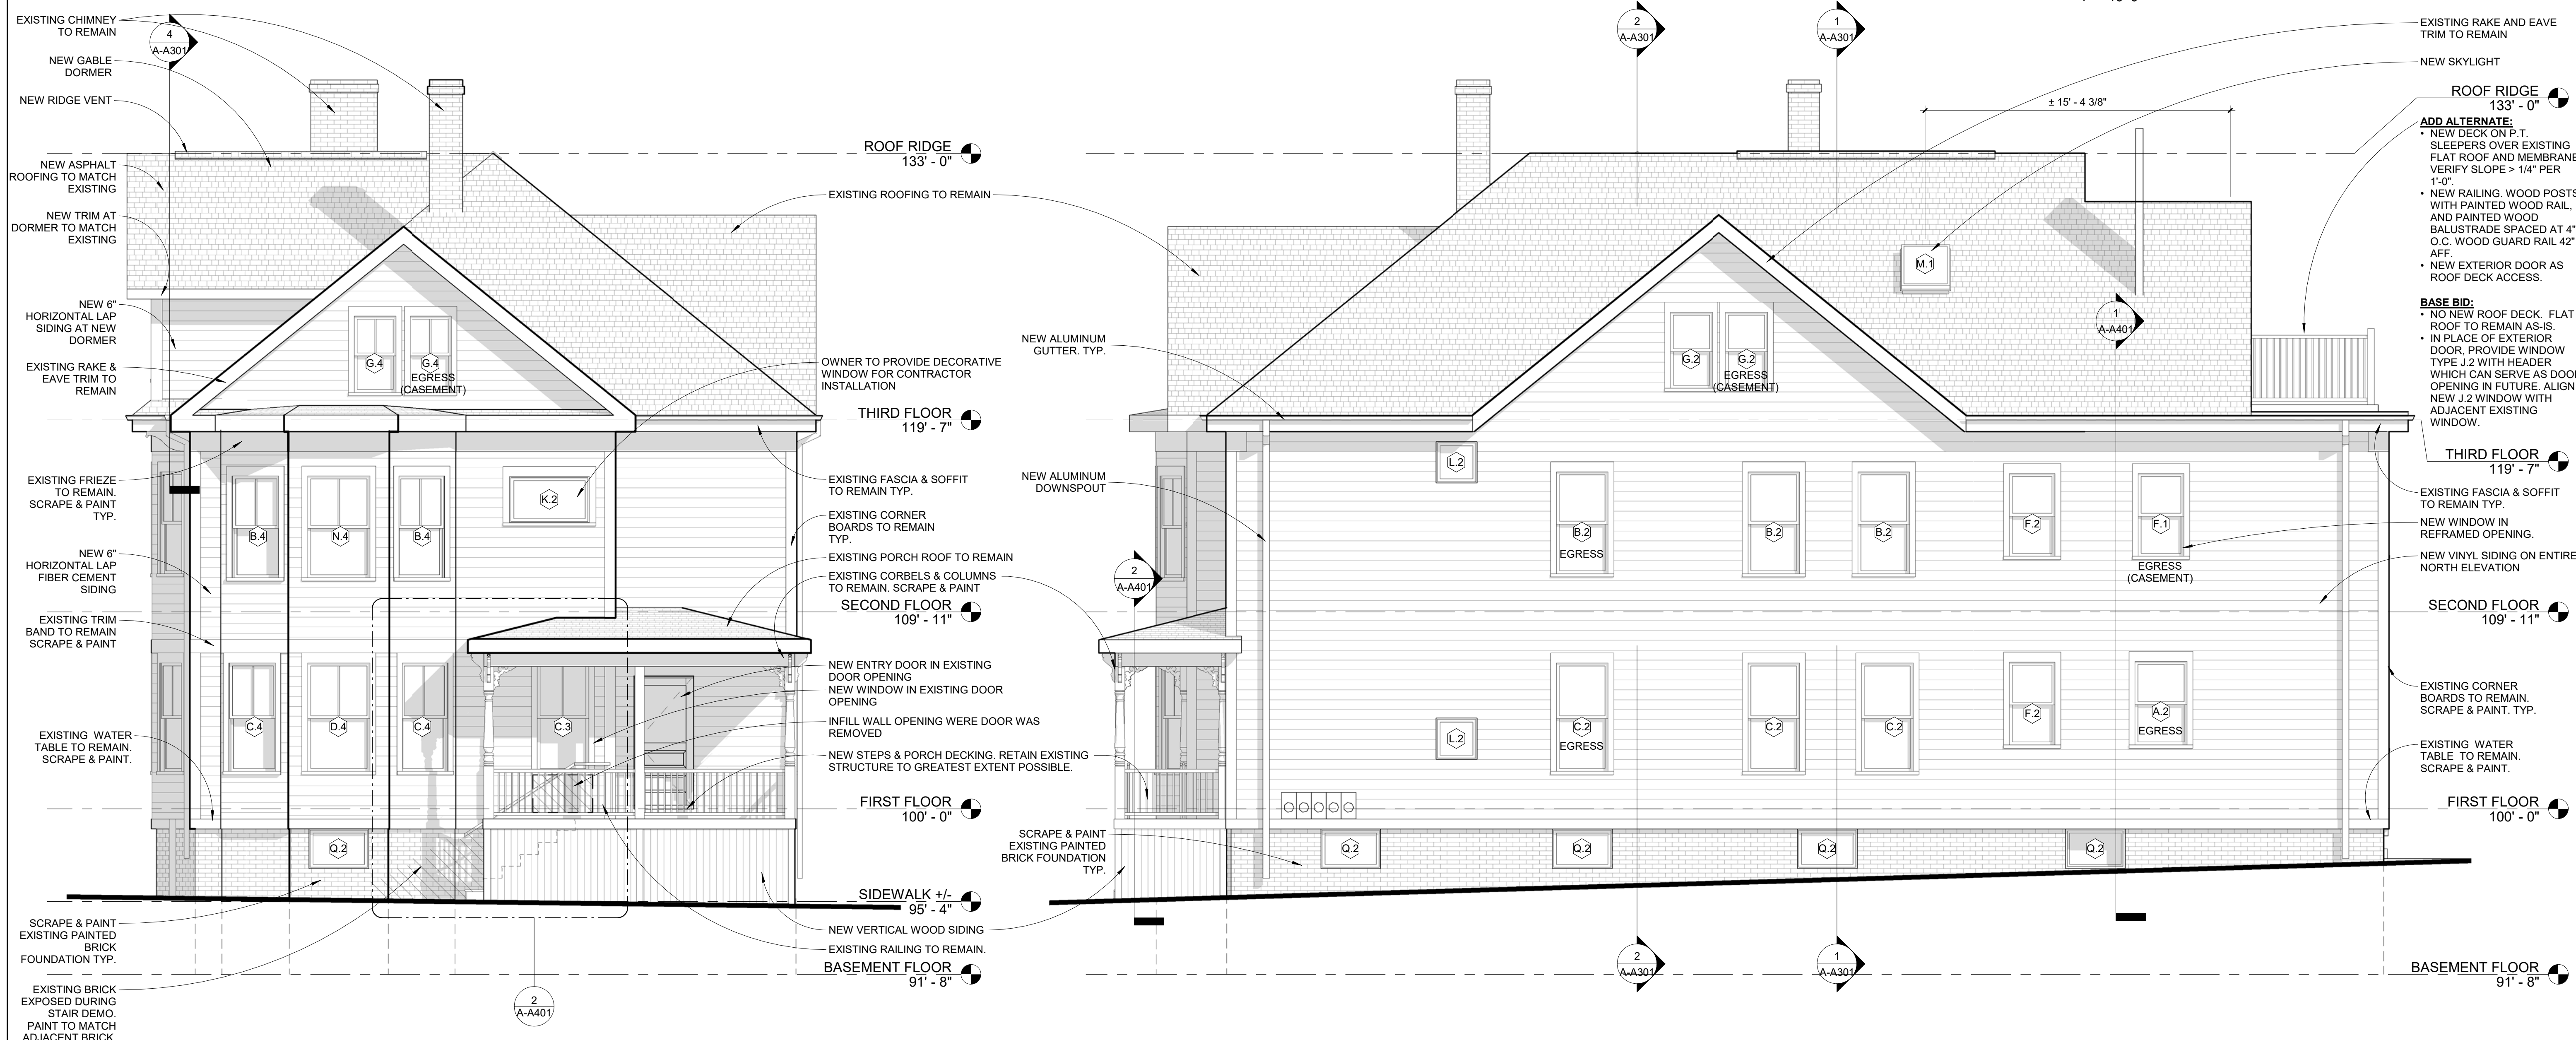

2 EXTERIOR ELEVATION - EAST
1/4" = 1'-0"

1 EXTERIOR ELEVATION - NORTH
1/4" = 1'-0"