


No.	Name	Date

ISSUED FOR PERMITTING

ISSUED: 10/13/2017
 PROJECT No: 1706
 DRAWN BY: RIF
 CHECKED BY: HH
 SHEET TITLE:
 WINDOW & DOOR SCHEDULES

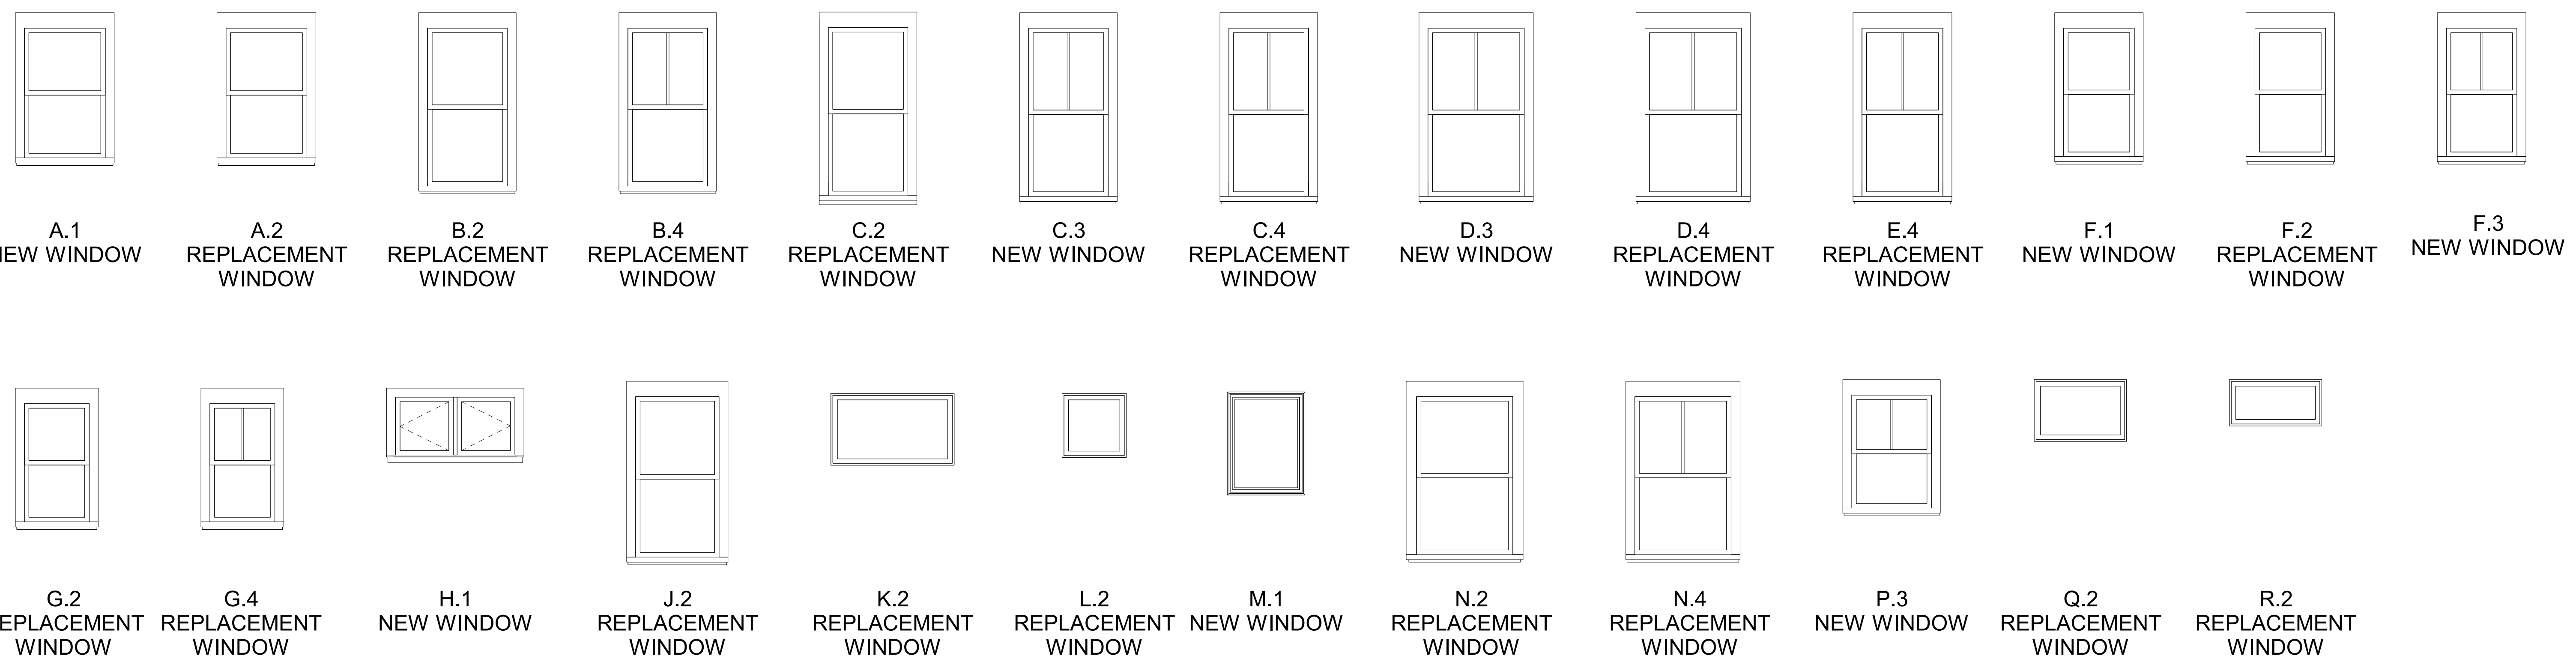


WINDOW LEGEND
 3/8" = 1'-0"

WINDOW SCHEDULE						
TYPE	WIDTH	HEIGHT	COUNT	OPERATION	OPENING NEW / REPLACEMENT	NOTES
A.1	2'-9"	4'-4"	1	DOUBLE HUNG	NEW	
A.2	2'-9"	4'-4"	3	DOUBLE HUNG	REPLACEMENT	
B.2	2'-8 1/2"	5'-3"	4	DOUBLE HUNG	REPLACEMENT	TWO BAY WINDOW UNITS ARE TO BE V.I.F.
B.4	2'-8 1/2"	5'-3"	6	DOUBLE HUNG	REPLACEMENT	2 OVER 1 LIGHTS
C.2	2'-8 1/2"	5'-7"	3	DOUBLE HUNG	REPLACEMENT	TWO BAY WINDOW UNITS ARE TO BE V.I.F.
C.3	2'-8 1/2"	5'-7"	1	DOUBLE HUNG	NEW	2 OVER 1 LIGHTS
C.4	2'-8 1/2"	5'-7"	4	DOUBLE HUNG	REPLACEMENT	2 OVER 1 LIGHT. TWO BAY WINDOW UNITS ARE TO BE V.I.F.
D.3	3'-3"	5'-7"	2	DOUBLE HUNG	NEW	2 OVER 1 LIGHTS
D.4	3'-3"	5'-7"	2	DOUBLE HUNG	REPLACEMENT	2 OVER 1 LIGHT. BAY WINDOW UNITS ARE TO BE V.I.F.
E.4	2'-9"	5'-7"	2	DOUBLE HUNG	REPLACEMENT	2 OVER 1 LIGHT.
F.1	2'-5"	4'-3 1/2"	1	DOUBLE HUNG	NEW	
F.2	2'-5"	4'-3 1/2"	2	DOUBLE HUNG	NEW	ONE UNIT TO MEET EGRESS @ 2ND FLOOR MASTER BEDROOM
F.3	2'-5"	4'-3 1/2"	2	DOUBLE HUNG	NEW	2 OVER 1 LIGHTS
G.2	2'-2 3/4"	3'-11 1/2"	2	DOUBLE HUNG	REPLACEMENT	TWO UNITS TO MEET EGRESS, ONE UNIT @ EACH BEDROOM ON 3RD FLOOR
G.4	2'-2 3/4"	3'-11 1/2"	2	DOUBLE HUNG	REPLACEMENT	2 OVER 1 LIGHT. TWO UNITS TO MEET EGRESS, ONE UNIT @ EACH BEDROOM ON 3RD FLOOR
H.1	4'-0"	2'-0"	2	DBL CASEMENT	NEW	
J.2	2'-10"	5'-4"	2	DOUBLE HUNG	REPLACEMENT	
K.2	4'-0"	2'-4"	1	FIXED	REPLACEMENT	OWNER PROVIDING DECORATIVE WINDOW FOR CONTRACTOR TO INSTALL
L.2	2'-1"	2'-1"	3	FIXED	REPLACEMENT	
M.1	2'-4"	3'-2"	1	SKYLIGHT	NEW	
N.4	3'-3"	5'-3"	2	DOUBLE HUNG	REPLACEMENT	
P.3	2'-8 1/2"	3'-9 1/2"	1	DOUBLE HUNG	NEW	2 OVER 1 LIGHT.
Q.2	3'-0"	2'-0"	7	FIXED	REPLACEMENT	
R.2	3'-0"	1'-6"	1	FIXED	REPLACEMENT	

GENERAL NOTES:
 1. ALL REPLACEMENT UNIT SIZES ARE BASED ON EXISTING WINDOW OPENING MEASUREMENTS. MEASUREMENTS WERE DONE FROM THE INSIDE EDGES OF THE BLIND STOPS (BLIND STOPS AT BOTH SIDES OF WINDOW UNITS).
 2. FOR ALL REPLACEMENT WINDOW UNITS, ROUGH OPENINGS TO BE VERIFIED IN FIELD.
 3. EXISTING FRONT BAY WINDOWS OPENINGS TO BE MEASURED TO CONFIRM SIZING SHOWN.
 4. ALL WINDOWS EXTERIOR COLOR TO BLACK.

DOOR SCHEDULE							
MARK	TYPE	WIDTH	HEIGHT	HARDWARE	CLOSER	FIRE RATING	NOTES
101	D1	3'-0"	6'-8"	BLDG ENTRY	X		
102	D7	2'-8"	6'-8"	UNIT ENTRY	X	20-MIN	
103	D3	2'-6"	6'-8"	CLOSET			EXISTING DOOR TO REMAIN
104	D10	5'-0"	6'-8"	DOUBLE POCKET			EXISTING DOOR TO REMAIN ?
105A	DX	2'-6"	6'-8"				REMOVE EXISTING DOOR, FRAME TO REMAIN
105B	D3	2'-6"	6'-8"	BEDROOM			EXISTING DOOR TO REMAIN
106	D3	2'-6"	6'-8"	BEDROOM			EXISTING DOOR TO REMAIN
107	D3	2'-6"	6'-8"	CLOSET			EXISTING DOOR TO REMAIN
108	D4	2'-6"	6'-8"	CLOSET			
109	D5	5'-0"	6'-8"	DOUBLE CLOSET			
111	D4	2'-6"	6'-8"	BATHROOM - POCKET			
113	D3	2'-6"	6'-8"	CLOSET			EXISTING DOOR TO REMAIN
114	D3	2'-6"	6'-8"	CLOSET			EXISTING DOOR TO REMAIN
115	D3	2'-6"	6'-8"	CLOSET			EXISTING DOOR TO REMAIN
116	D7	2'-8"	6'-8"	UNIT ENTRY	X	20-MIN	
117A	D1	2'-8"	6'-8"	BLDG ENTRY	X		
117B	D8	2'-6"	6'-8"	STORAGE	X		
118	D4	2'-8"	6'-8"	BEDROOM			
120	DX	2'-8"	6'-8"				REMOVE EXISTING DOOR, FRAME TO REMAIN
121	D4	2'-6"	6'-8"	BATHROOM - POCKET			
202	D7	2'-8"	6'-8"	UNIT ENTRY	X	20-MIN	
203	D4	2'-8"	6'-8"	CLOSET			
204	D7	2'-8"	6'-8"	UNIT ENTRY	X	20-MIN	
205	D10	5'-0"	6'-8"	DOUBLE POCKET			
206A	DX	2'-8"	6'-8"				REMOVE EXISTING DOOR, FRAME TO REMAIN
206B	D3	2'-8"	6'-8"	BEDROOM			EXISTING DOOR TO REMAIN
207	D3	2'-8"	6'-8"	BEDROOM			EXISTING DOOR TO REMAIN

DOOR SCHEDULE							
MARK	TYPE	WIDTH	HEIGHT	HARDWARE	CLOSER	FIRE RATING	NOTES
208	D4	2'-6"	6'-8"	CLOSET			
209	D5	5'-0"	6'-8"	DOUBE CLOSET			
211	D4	2'-6"	6'-8"	BATHROOM - POCKET			
213	D3	2'-6"	6'-8"	CLOSET			EXISTING DOOR TO REMAIN
214	D3	2'-6"	6'-8"	CLOSET			EXISTING DOOR TO REMAIN
215	D3	2'-6"	6'-8"	CLOSET			EXISTING DOOR TO REMAIN
216	D1	3'-0"	6'-8"	BLDG ENTRY	X		
217	D7	2'-8"	6'-8"	UNIT ENTRY	X	20-MIN	
218	D4	2'-8"	6'-8"	BEDROOM			
220	DX	2'-8"	6'-8"				REMOVE EXISTING DOOR, FRAME TO REMAIN
221	D4	2'-6"	6'-8"	BATHROOM - POCKET			
301	DX	2'-8"	6'-8"				REMOVE EXISTING DOOR, FRAME TO REMAIN
302	D3	2'-4"	6'-8"	CLOSET			EXISTING DOOR TO REMAIN
303	D4	2'-8"	6'-8"	BEDROOM			
305	D3	2'-6"	6'-8"	CLOSET			EXISTING DOOR TO REMAIN
306	D3	2'-6"	6'-8"	BEDROOM			EXISTING DOOR TO REMAIN
307	D4	2'-6"	6'-8"	BATHROOM - POCKET			
309	D4	2'-6"	6'-8"	CLOSET			
311	D3	2'-6"	4'-6"	CLOSET			EXISTING DOOR TO REMAIN
314	DDD	5'-0"	6'-8"	CLOSET			

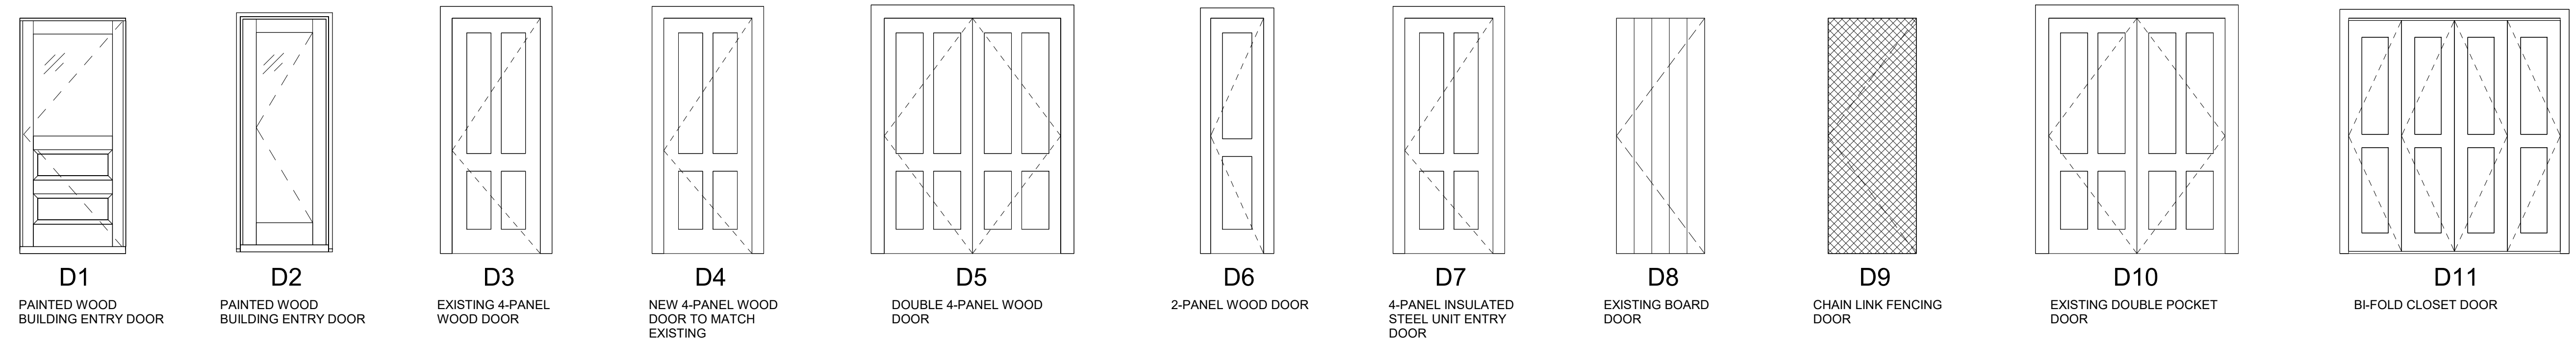

DOOR LEGEND
 3/8" = 1'-0"