


REVISIONS:

No.	Name	Date
2	REV 2	12/11/17


ISSUED FOR CONSTRUCTION

ISSUED: 11/21/2017
 PROJECT No: 1706
 DRAWN BY: LG
 CHECKED BY: HH
 SHEET TITLE:
 EXTERIOR ELEVATIONS


A-A201

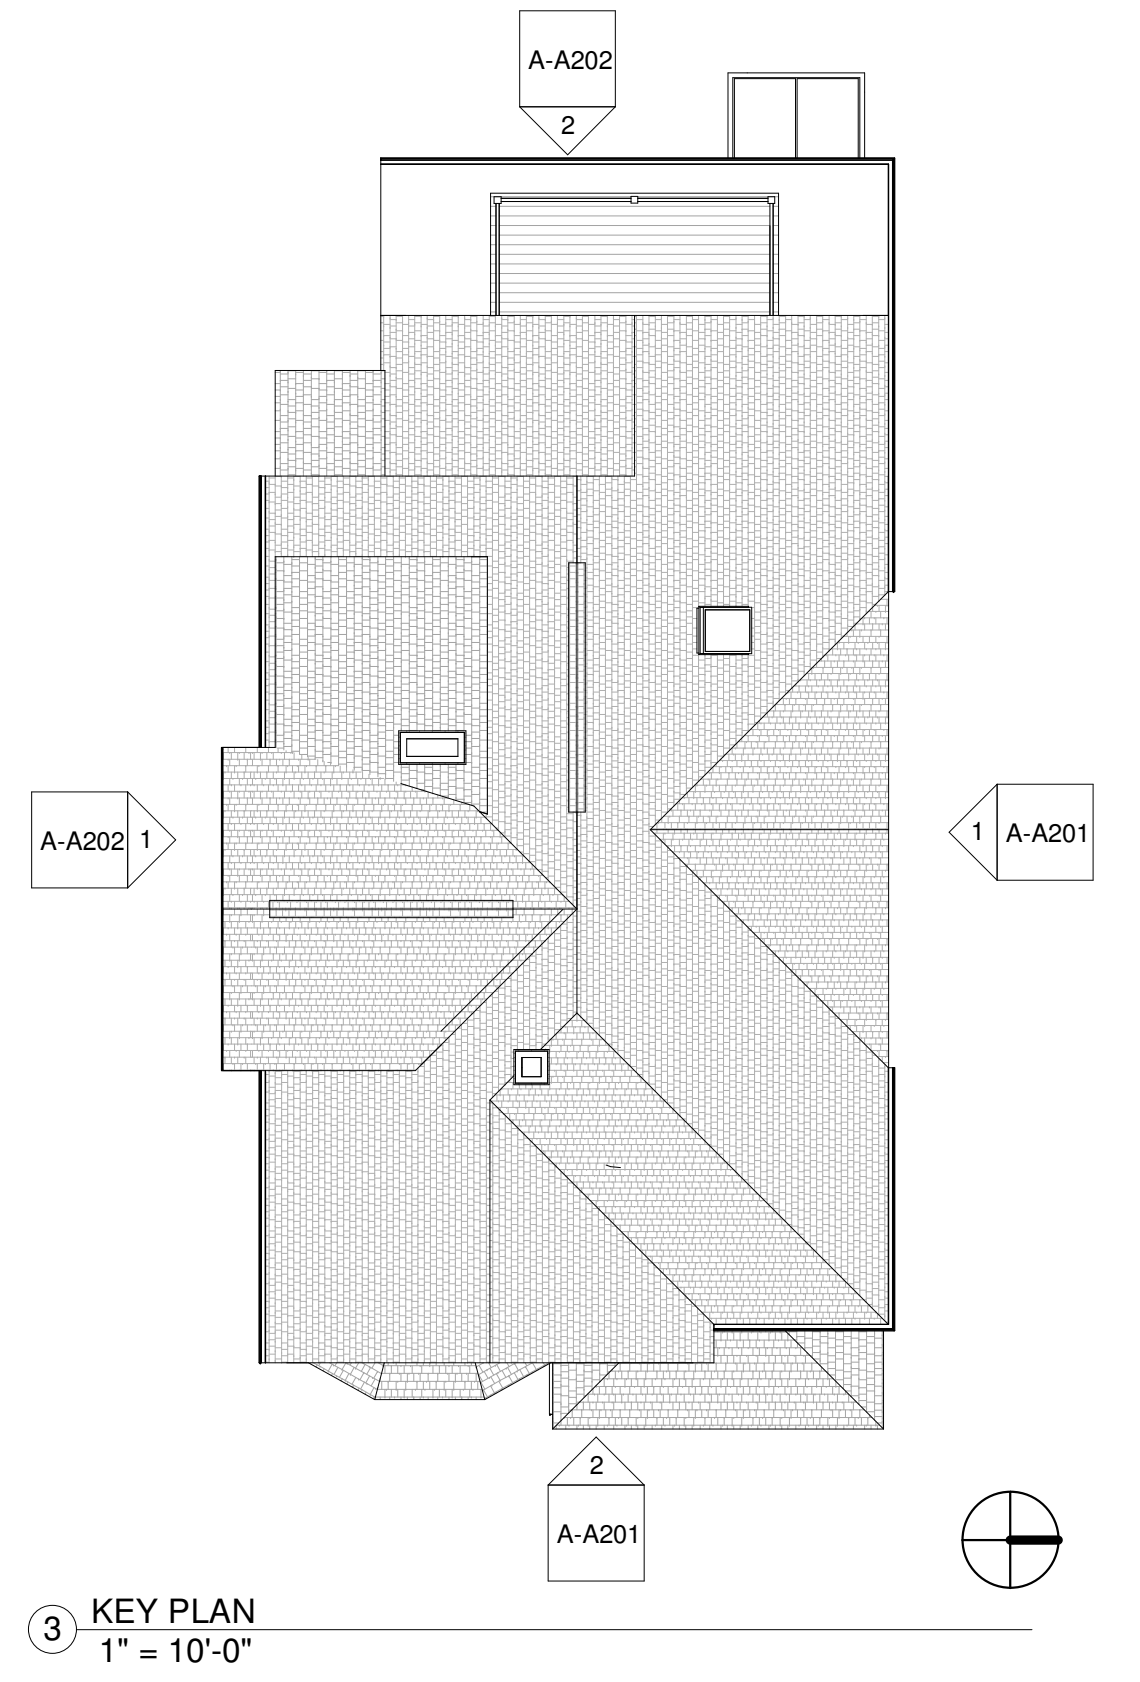

- GENERAL ELEVATION NOTES:**
1. ALL NEW WINDOWS, TRIM & SIDING TYPICAL UNLESS NOTED OTHERWISE
 2. 6" VINYL SIDING ON NORTH ELEVATIONS - CERTAINTEED
 3. 6" CEMENT BOARD LAP SIDING - ALLURA
 4. MIRATEC TRIM BELOW ROOF SOFFIT
 5. EXISTING SOFFIT, ROOF FASCIA & TRIM TO REMAIN

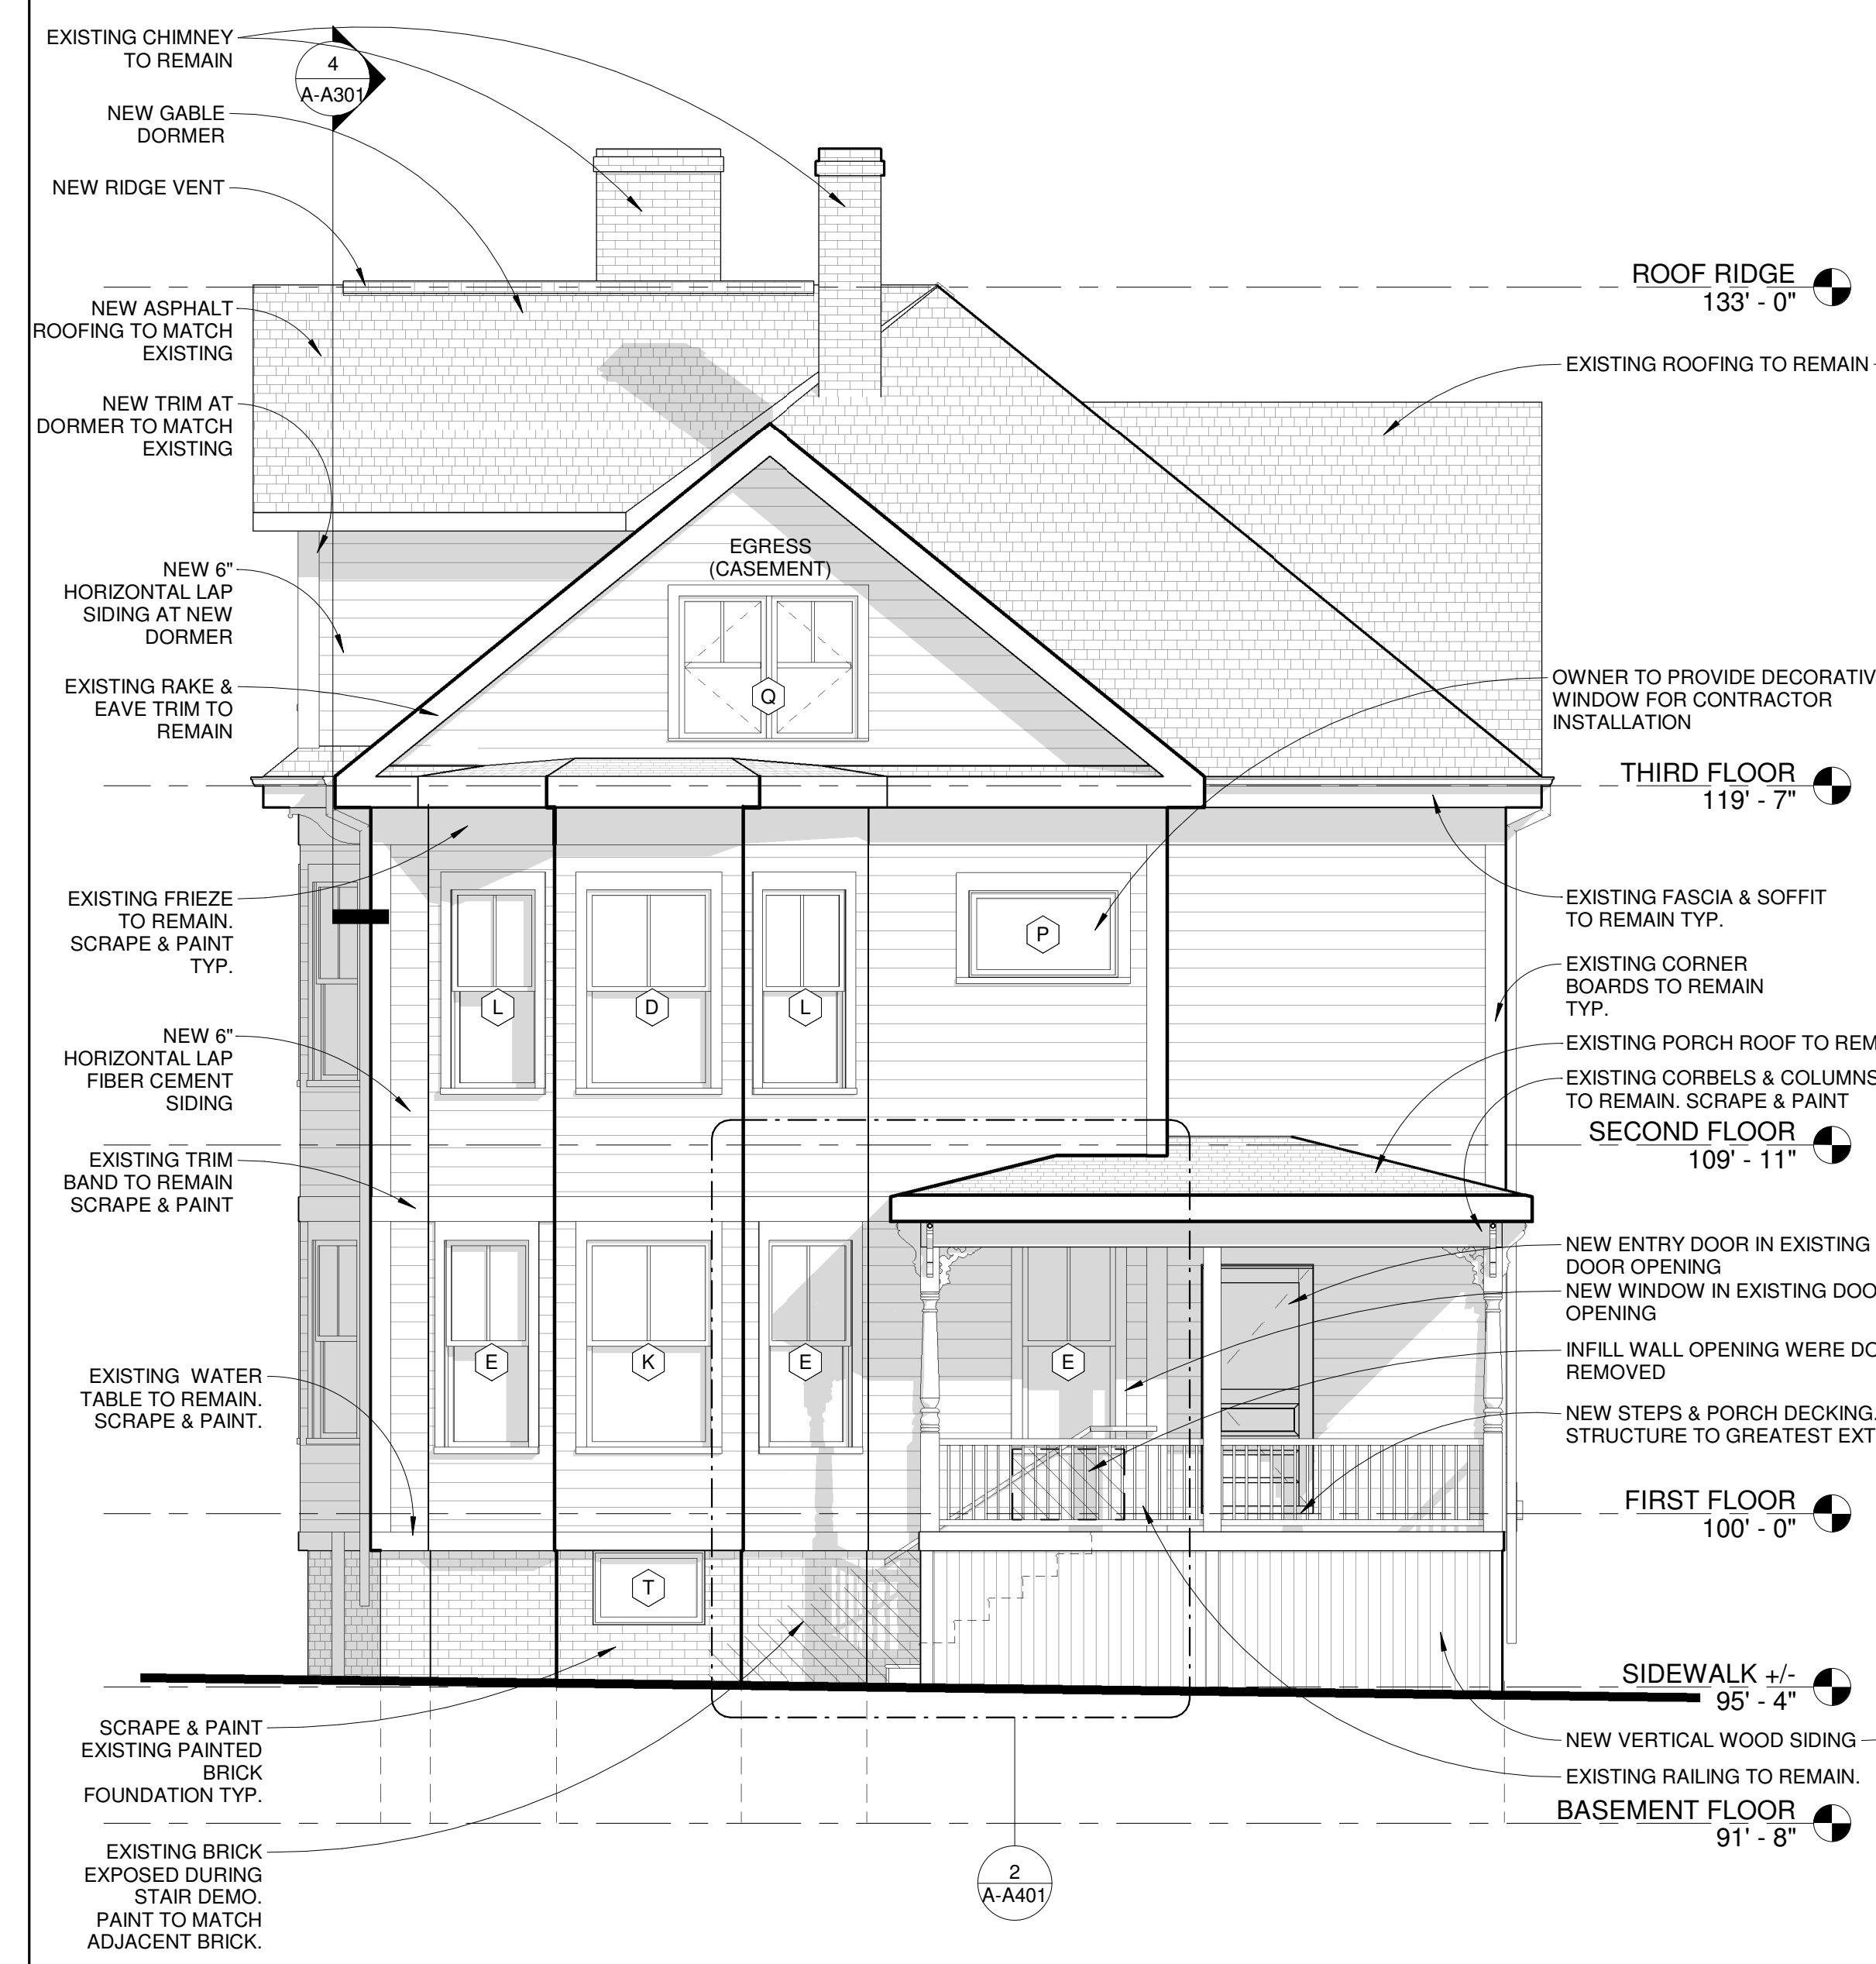

2 EXTERIOR ELEVATION - EAST
 1/4" = 1'-0"

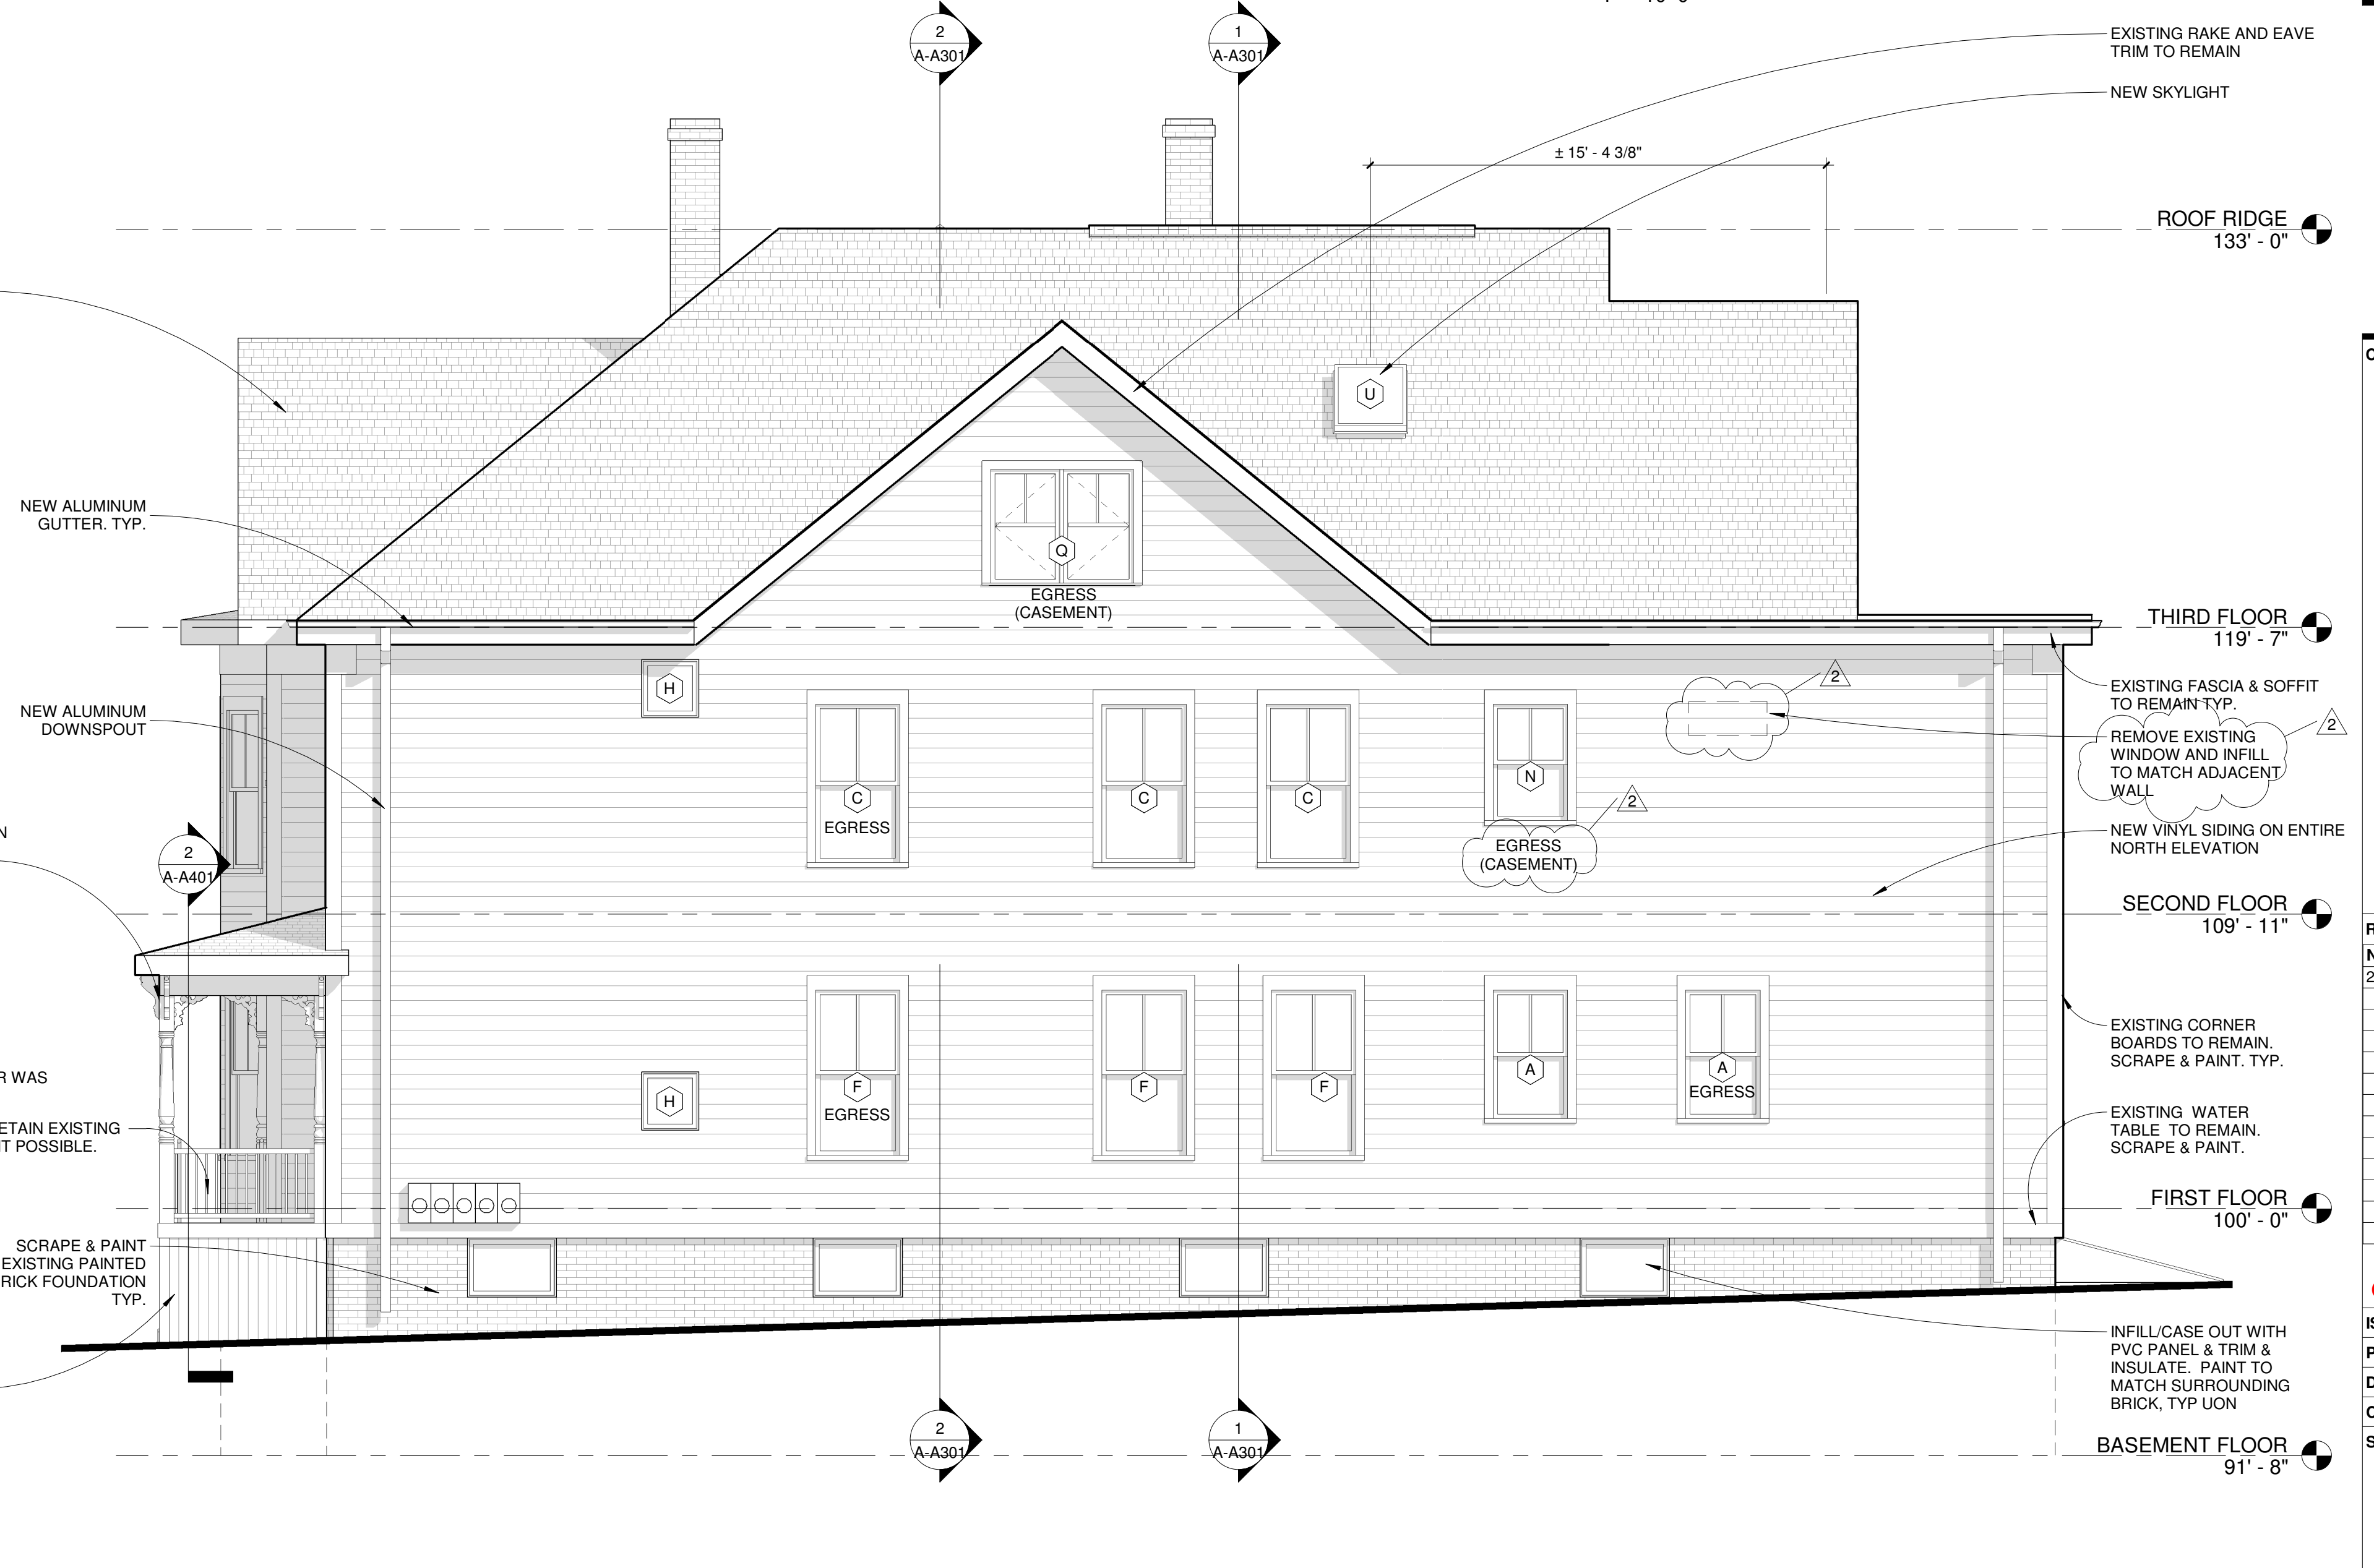

1 EXTERIOR ELEVATION - NORTH
 1/4" = 1'-0"