

**ELLA Housing**  
77 Congress Street - Front

**BRI BURN**  
architecture for life  
20 Main St. Suite 202 Portland, ME 04101 (207) 774-8482

CONSULTANTS:


REVISIONS:

No.	Name	Date
2	REV 2	12/11/17

ISSUED FOR CONSTRUCTION

ISSUED: 11/21/2017  
PROJECT No: 1706  
DRAWN BY: RFP  
CHECKED BY: HH  
SHEET TITLE: WINDOW & DOOR SCHEDULES

**A-A601**

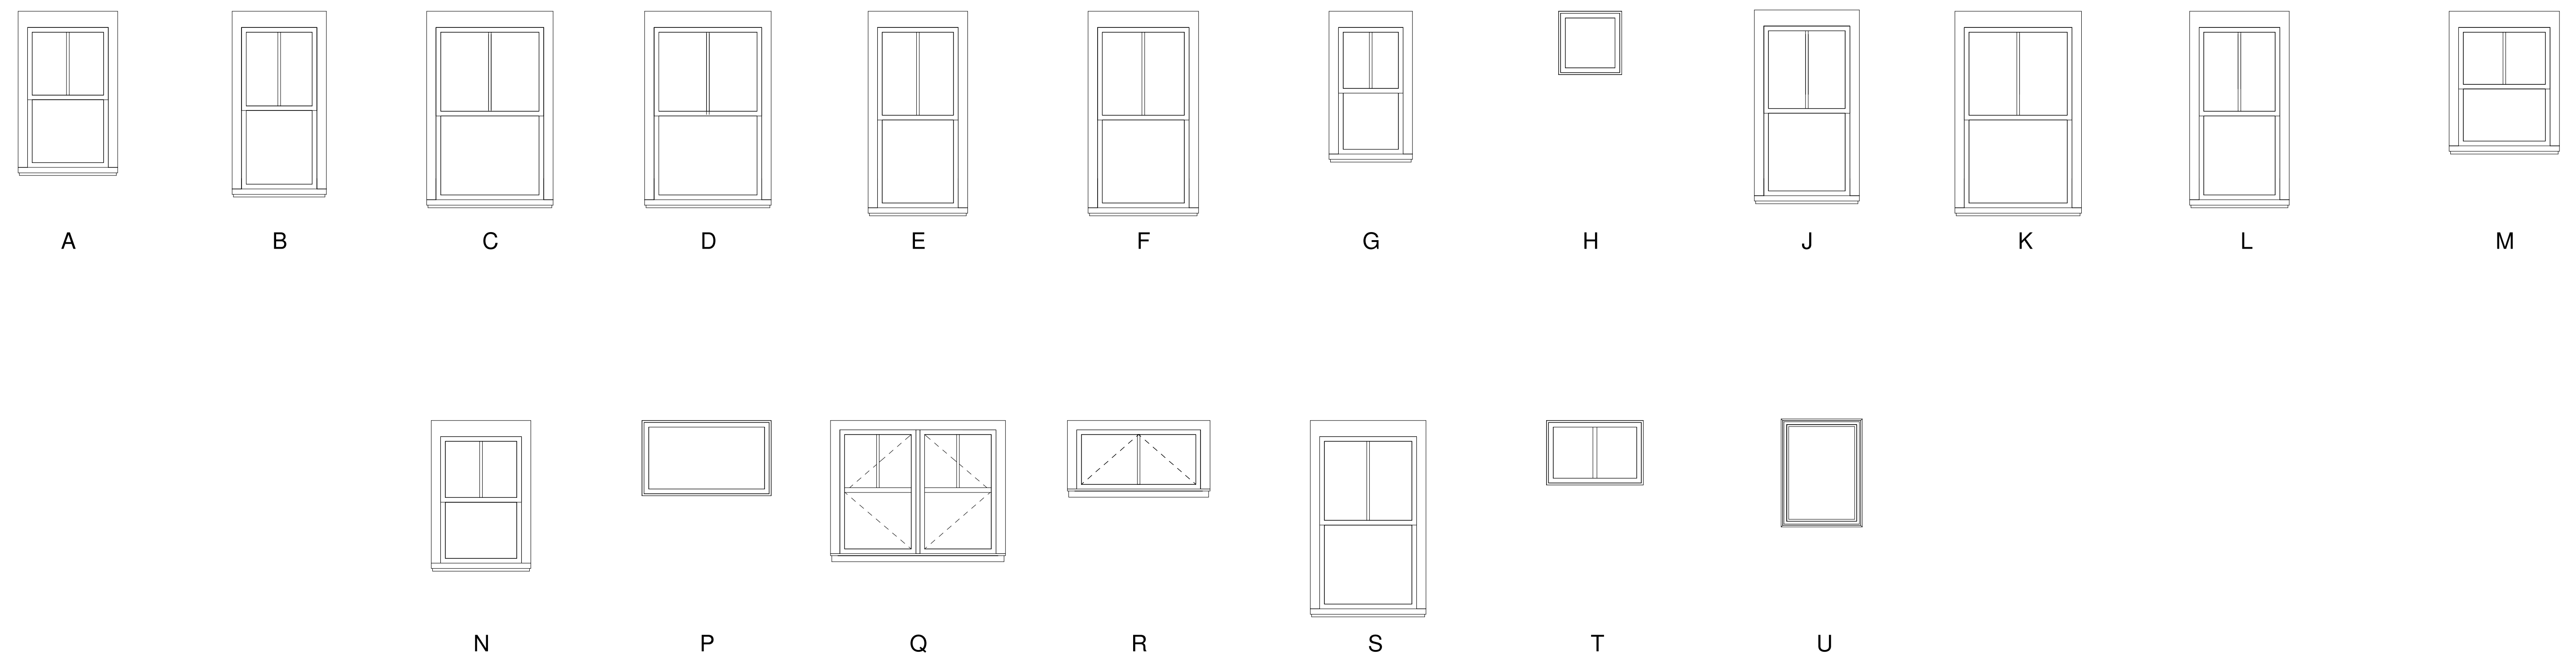

WINDOW LEGEND  
3/8" = 1'-0"


WINDOW SCHEDULE					
TYPE	WIDTH	HEIGHT	COUNT	OPERATION	NOTES
A	2'-7 1/2"	4'-5 1/2"	4	DOUBLE HUNG	
B	2'-5 1/2"	5'-1 1/2"	2	DOUBLE HUNG	
C	2'-11 1/2"	5'-5 1/2"	9	DOUBLE HUNG	
D	3'-5 1/2"	5'-5 1/2"	3	DOUBLE HUNG	
E	2'-7 1/2"	5'-8 1/2"	3	DOUBLE HUNG	
F	2'-11 1/2"	5'-8 1/2"	3	DOUBLE HUNG	
G	2'-1 1/2"	4'-0 1/2"	1	DOUBLE HUNG	
H	1'-11 1/2"	1'-11 1/2"	2		
J	2'-9 1/2"	5'-4 1/2"	2		
K	3'-5 1/2"	5'-8 1/2"	1	DOUBLE HUNG	
L	2'-7 1/2"	5'-5 1/2"	2	DOUBLE HUNG	
M	2'-11 1/2"	3'-9 1/2"	1	DOUBLE HUNG	
N	2'-7 1/2"	4'-0 1/2"	2	DOUBLE HUNG	
P	4'-0"	2'-4"	1	FIXED	OWNER PROVIDING DECORATIVE WINDOW FOR CONTRACTOR TO INSTALL
Q	4'-11 1/2"	3'-11 1/2"	2		VISUALLY MATCH DOUBLE HUNG WINDOWS
R	3'-11 1/2"	1'-11 1/2"	2		
S	3'-1 1/2"	5'-5 1/2"	2	DOUBLE HUNG	UNITS MULLED TOGETHER
T	3'-0"	2'-0"	2	SLIDE	BASEMENT REPLACEMENT WINDOW
U	2'-4"	3'-2"	1	SKYLIGHT	

- GENERAL NOTES:**
- ALL REPLACEMENT UNIT SIZES ARE BASED ON EXISTING WINDOW OPENING MEASUREMENTS. MEASUREMENTS WERE DONE FROM THE INSIDE EDGES OF THE BLIND STOPS (BLIND STOPS AT BOTH SIDES OF WINDOW UNITS).
  - FOR ALL REPLACEMENT WINDOW UNITS, ROUGH OPENINGS TO BE VERIFIED IN FIELD.
  - EXISTING FRONT BAY WINDOWS OPENINGS TO BE MEASURED TO CONFIRM SIZING SHOWN.
  - ALL WINDOWS EXTERIOR COLOR TO BLACK.
  - WINDOWS MAY BE ENLARGED INTO THE EXISTING WEIGHT POCKETS IF WINDOW PROPORTIONS ARE MAINTAINED AND COORDINATES WITH EXTERIOR TRIM.

DOOR SCHEDULE							
MARK	TYPE	WIDTH	HEIGHT	HARDWARE	CLOSER	FIRE RATING	NOTES
101	D1	3'-0"	6'-8"	BLDG ENTRY	X		
102	D7	2'-8"	6'-8"	UNIT ENTRY	X	60-MIN	
103	D3	2'-6"	6'-8"	CLOSET			
104	D10	5'-0"	6'-8"	DOUBLE POCKET			
105A	DX	2'-6"	6'-8"				REMOVE EXISTING DOOR, FRAME TO REMAIN
105B	D3	2'-6"	6'-8"	BEDROOM			
106	D3	2'-8"	6'-8"	BEDROOM			
107	D3	2'-6"	6'-8"	CLOSET			
108	D4	2'-6"	6'-8"	CLOSET			
109	D5	5'-0"	6'-8"	DOUBLE CLOSET			
111	D4	2'-6"	6'-8"	BATHROOM - POCKET			
113	D3	2'-6"	6'-8"	CLOSET			
114	D3	2'-6"	6'-8"	CLOSET			
115	D3	2'-6"	6'-8"	CLOSET			
116	D7	2'-8"	6'-8"	UNIT ENTRY	X	60-MIN	
117A	D1	2'-8"	6'-8"	BLDG ENTRY	X		
117B	D8	2'-6"	6'-8"	STORAGE	X	60-MIN	
118	D4	2'-8"	6'-8"	BEDROOM			
120	DX	2'-8"	6'-8"				REMOVE EXISTING DOOR, FRAME TO REMAIN
121	D4	2'-6"	6'-8"	BATHROOM - POCKET			
202	D7	2'-8"	6'-8"	UNIT ENTRY	X	60-MIN	
203	D4	2'-8"	6'-8"	CLOSET			
204	D7	2'-8"	6'-8"	UNIT ENTRY	X	60-MIN	
205	D10	5'-0"	6'-8"	DOUBLE POCKET			
206A	DX	2'-8"	6'-8"				REMOVE EXISTING DOOR, FRAME TO REMAIN
206B	D3	2'-8"	6'-8"	BEDROOM			
207	D3	2'-8"	6'-8"	BEDROOM			

- GENERAL NOTES:**
- PROVIDE ALL NEW DOORS THROUGHOUT. VERIFY SIZES IN FIELD.

DOOR SCHEDULE							
MARK	TYPE	WIDTH	HEIGHT	HARDWARE	CLOSER	FIRE RATING	NOTES
208	D4	2'-6"	6'-8"	CLOSET			
209	D5	5'-0"	6'-8"	DOUBE CLOSET			
211	D4	2'-6"	6'-8"	BATHROOM - POCKET			
213	D3	2'-6"	6'-8"	CLOSET			
214	D3	2'-6"	6'-8"	CLOSET			
215	D3	2'-6"	6'-8"	CLOSET			
216A	D1	3'-0"	6'-8"	BLDG ENTRY	X		
216B	D7	2'-8"	6'-8"	UNIT ENTRY	X	60-MIN	
217	D7	2'-8"	6'-8"	UNIT ENTRY	X	60-MIN	
218	D4	2'-8"	6'-8"	BEDROOM			
220	DX	2'-8"	6'-8"				REMOVE EXISTING DOOR, FRAME TO REMAIN
221	D4	2'-6"	6'-8"	BATHROOM - POCKET			
301	DX	2'-8"	6'-8"				REMOVE EXISTING DOOR, FRAME TO REMAIN
302	D3	2'-4"	6'-8"	CLOSET			
303	D4	2'-8"	6'-8"	BEDROOM			
305	D3	2'-6"	6'-8"	CLOSET			
306	D3	2'-6"	6'-8"	BEDROOM			
307	D4	2'-6"	6'-8"	BATHROOM - POCKET			
309	D4	2'-6"	6'-8"	CLOSET			
311	DX	2'-6"	4'-6"	CLOSET			REMOVE EXISTING DOOR, FRAME TO REMAIN
314	D9	5'-0"	6'-8"	CLOSET			

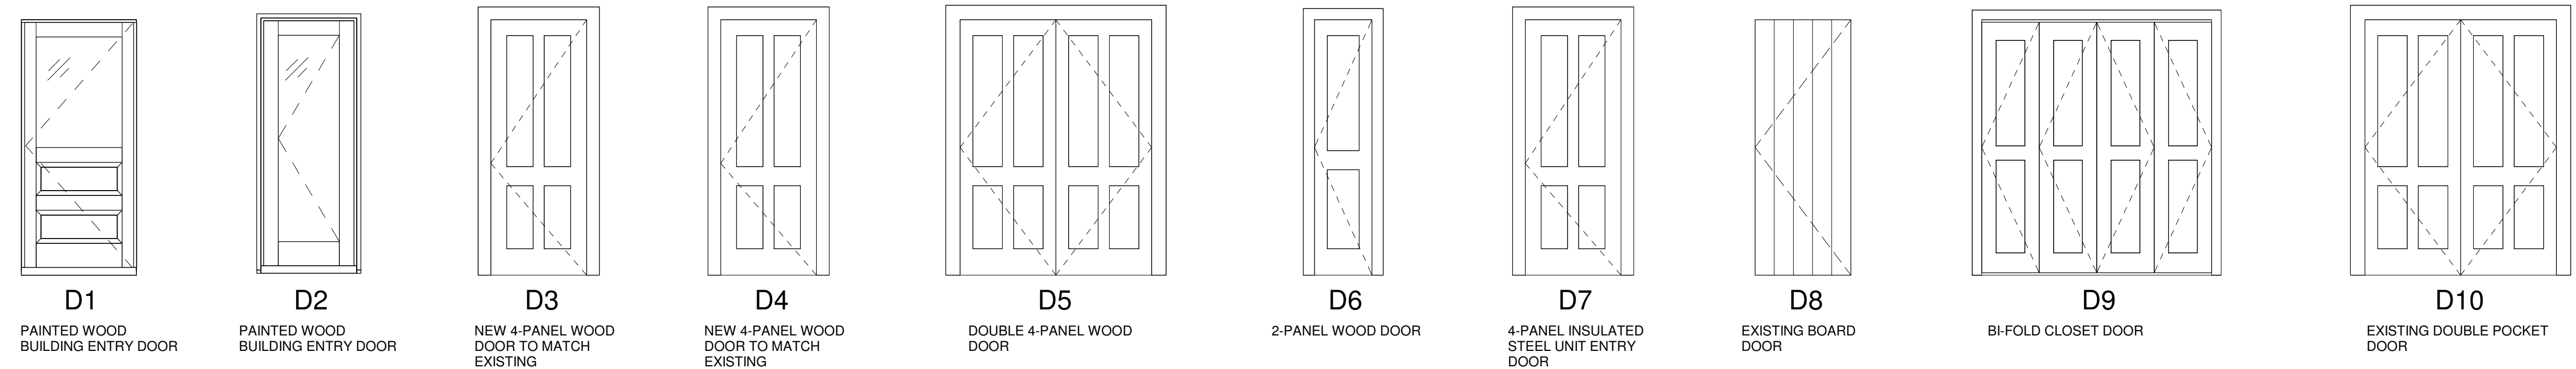

DOOR LEGEND  
3/8" = 1'-0"

**D1** PAINTED WOOD BUILDING ENTRY DOOR  
**D2** PAINTED WOOD BUILDING ENTRY DOOR  
**D3** NEW 4-PANEL WOOD DOOR TO MATCH EXISTING  
**D4** NEW 4-PANEL WOOD DOOR TO MATCH EXISTING  
**D5** DOUBLE 4-PANEL WOOD DOOR  
**D6** 2-PANEL WOOD DOOR  
**D7** 4-PANEL INSULATED STEEL UNIT ENTRY DOOR  
**D8** EXISTING BOARD DOOR  
**D9** BI-FOLD CLOSET DOOR  
**D10** EXISTING DOUBLE POCKET DOOR