



No.	Name	Date
1	REV 1	11/21/17

No.	Name	Date
1	REV 1	11/21/17

ISSUED FOR CONSTRUCTION
 ISSUED: 11/21/2017
 PROJECT No: 1706
 DRAWN BY: LG
 CHECKED BY: HH
 SHEET TITLE:
 EXTERIOR ELEVATIONS

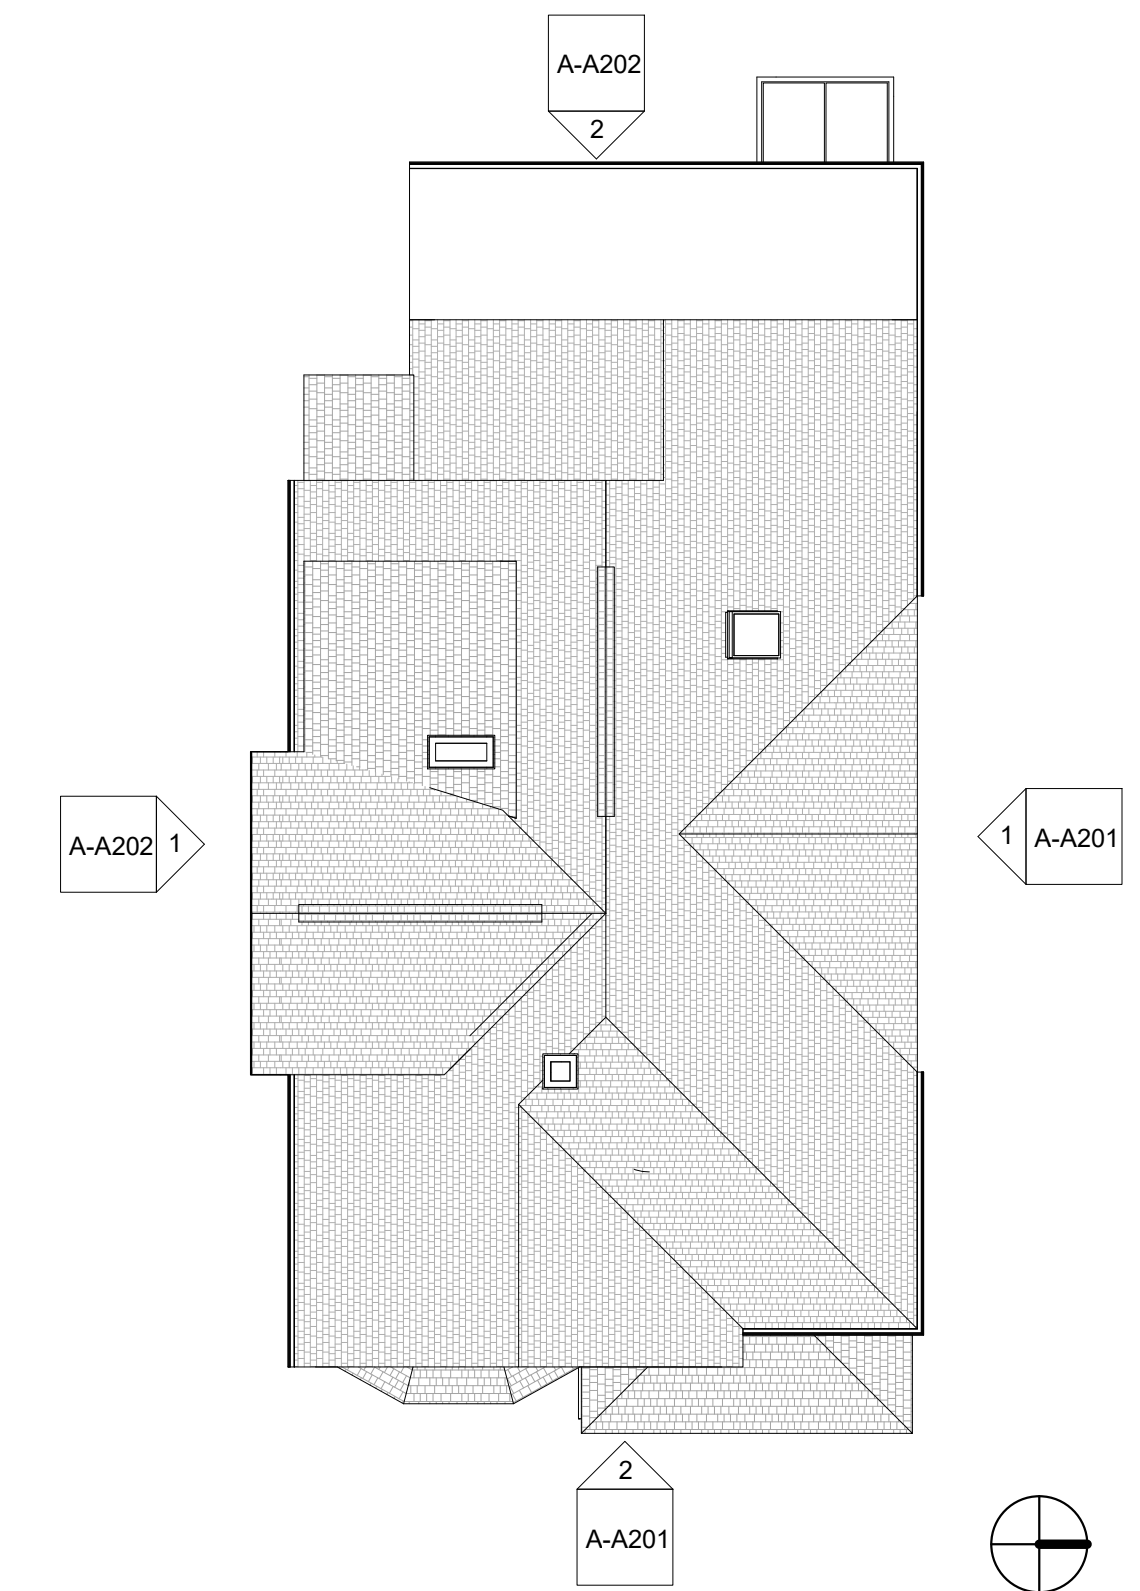

GENERAL ELEVATION NOTES:
 1. ALL NEW WINDOWS, TRIM & SIDING TYPICAL UNLESS NOTED OTHERWISE
 2. 6\"/>

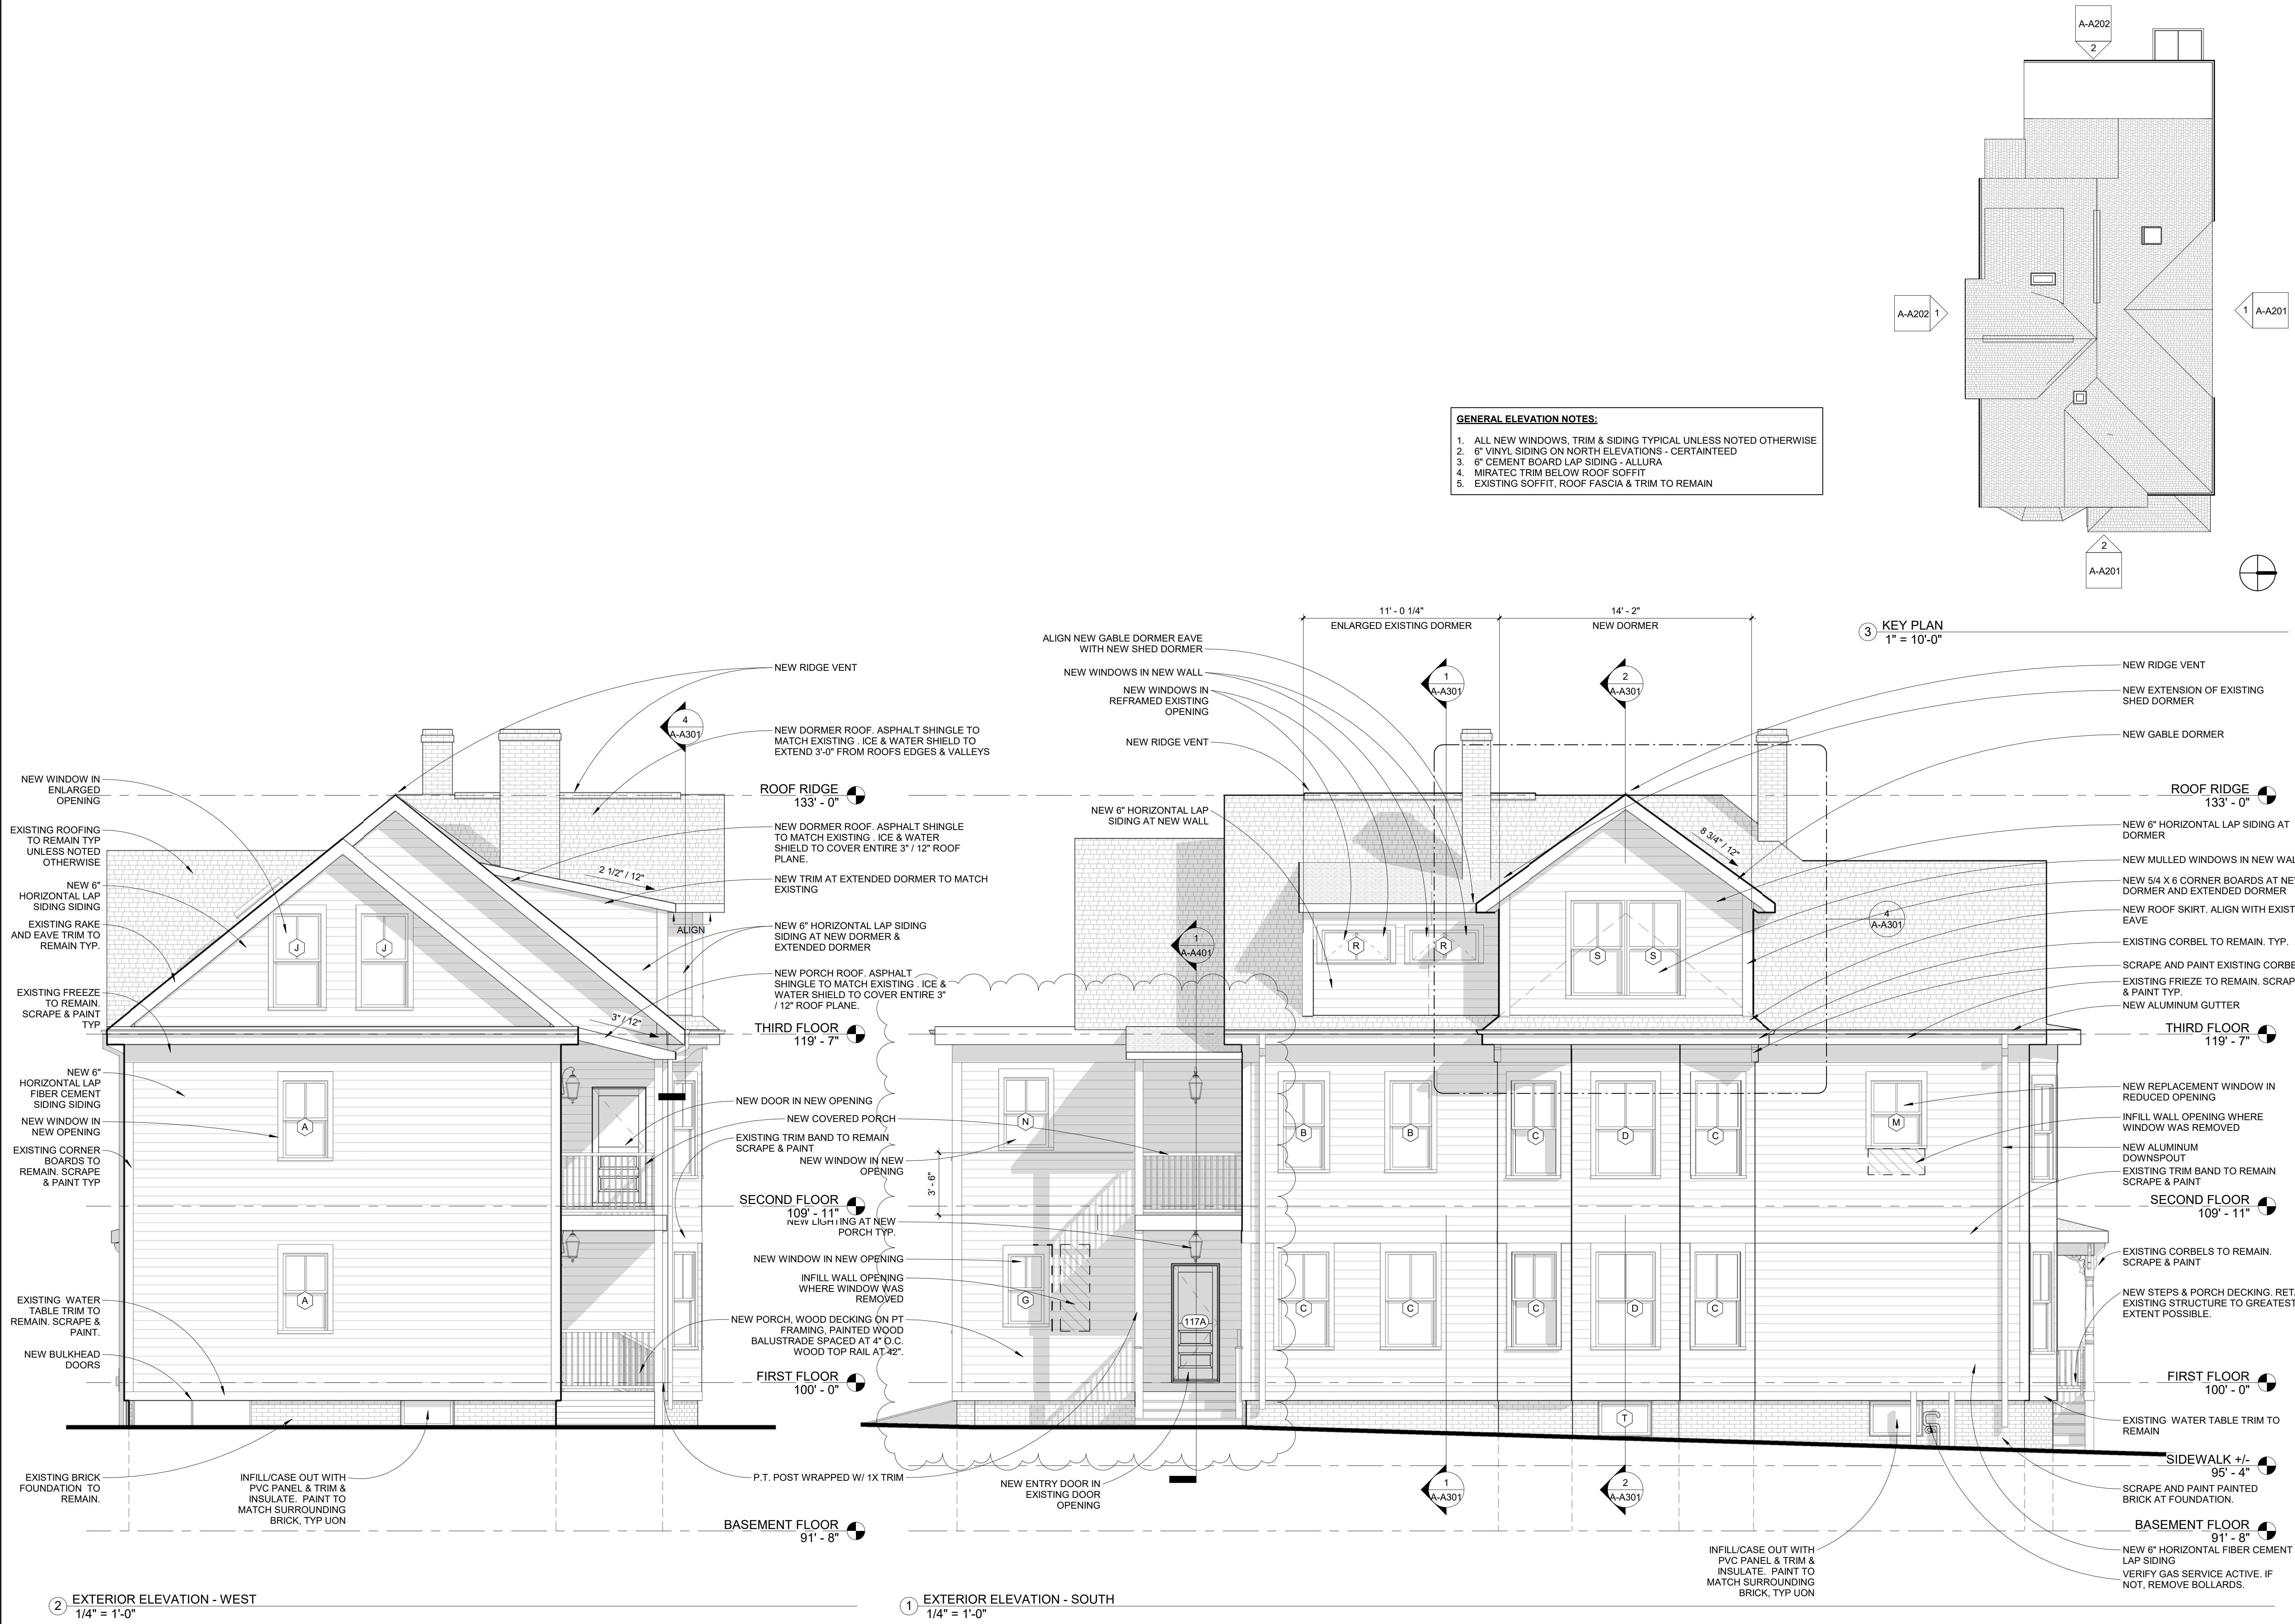

2 EXTERIOR ELEVATION - WEST
 1/4" = 1'-0"

1 EXTERIOR ELEVATION - SOUTH
 1/4" = 1'-0"

3 KEY PLAN
 1" = 10'-0"