




4 West Elevation
1/4" = 1'-0"

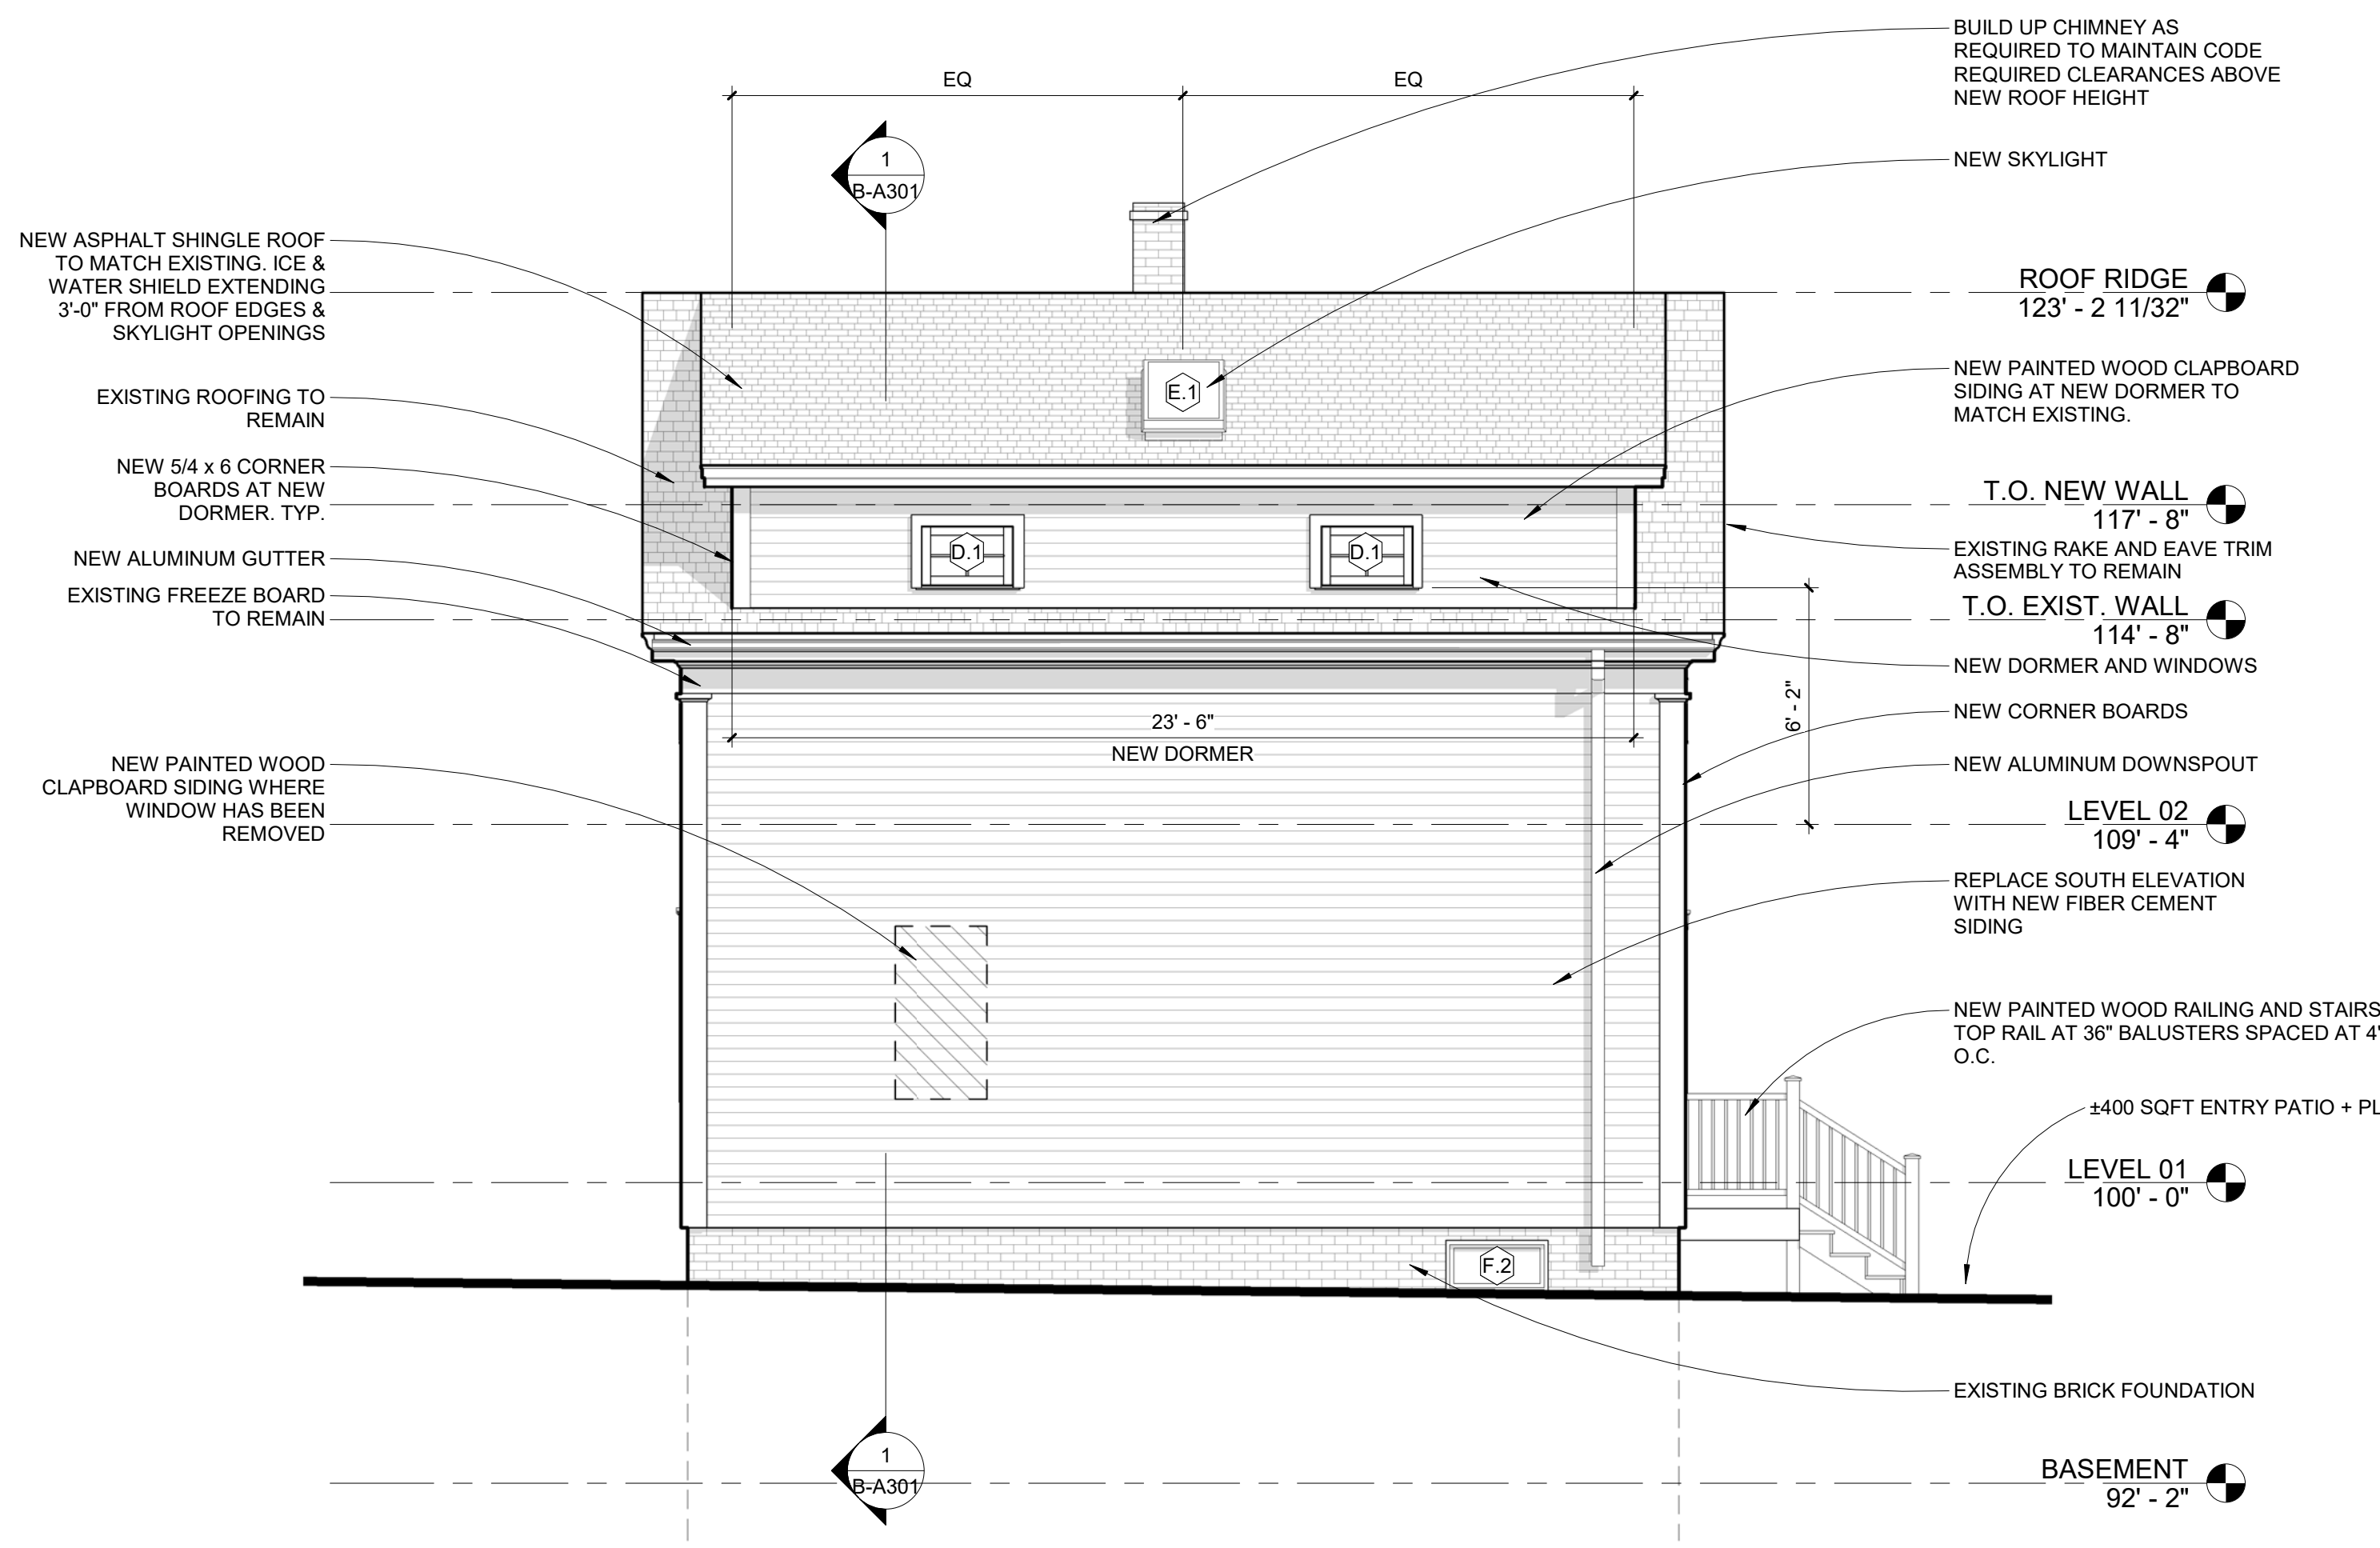


2 South Elevation.
1/4" = 1'-0"

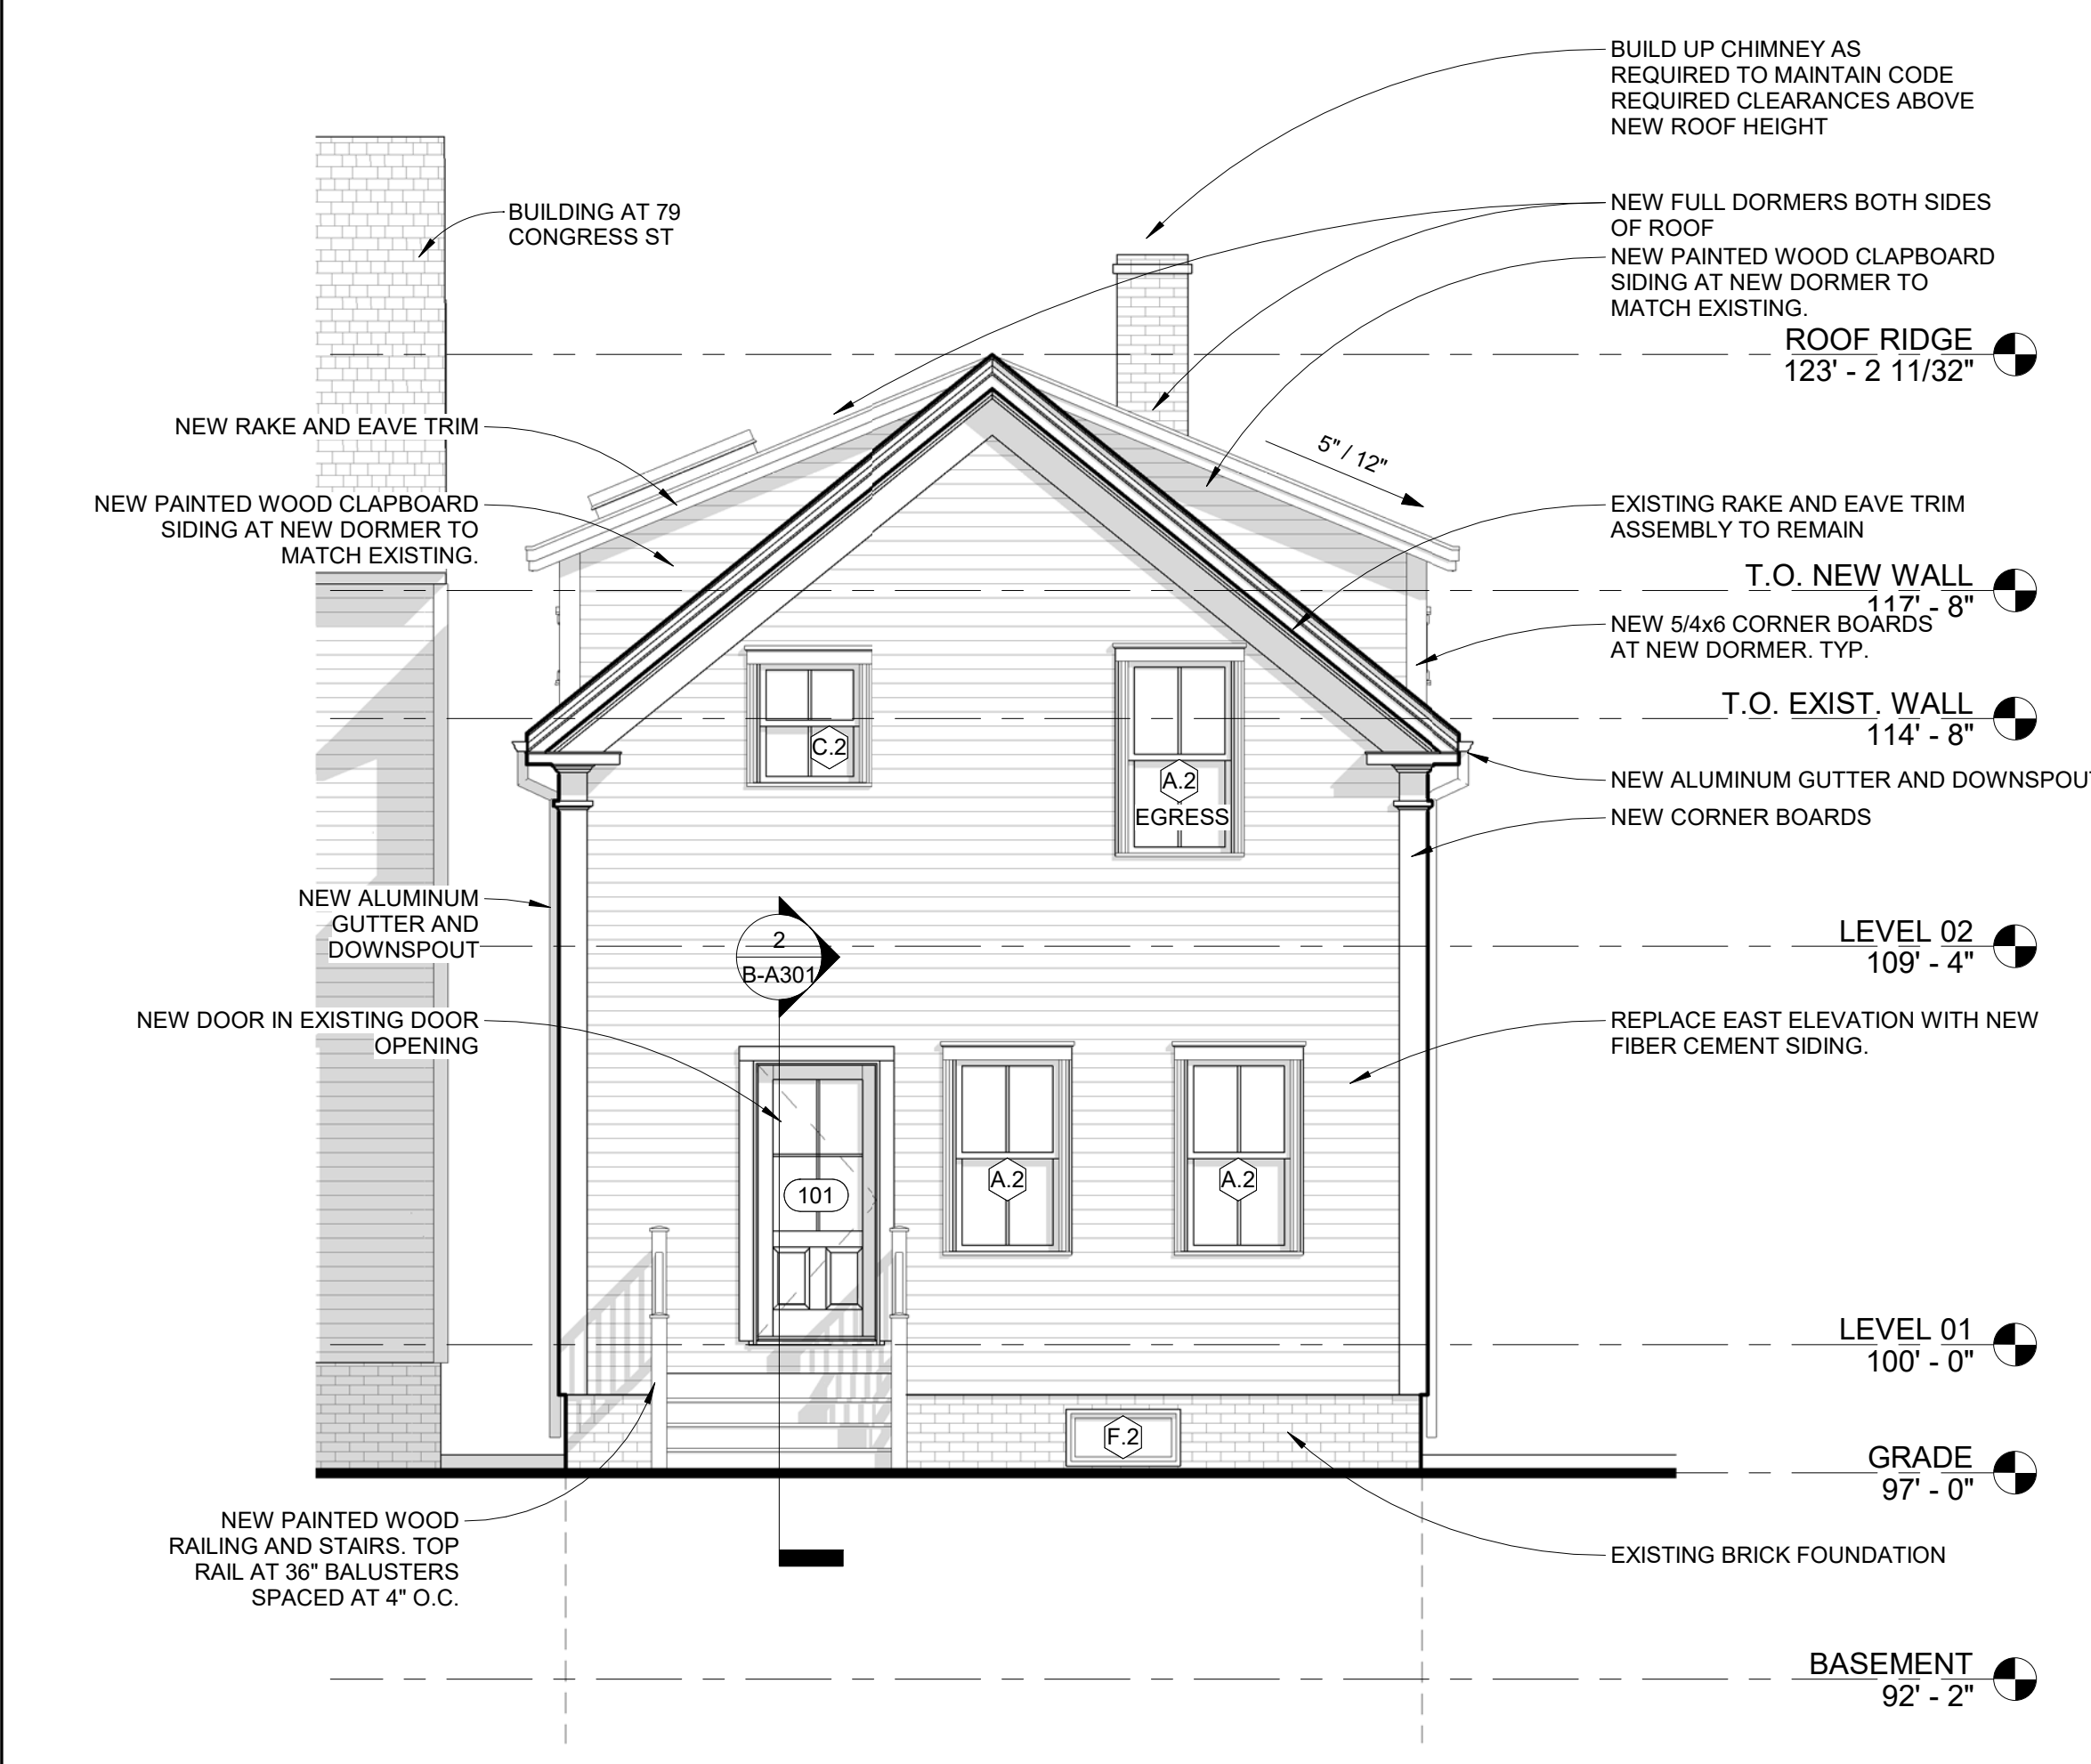


3 East Elevation
1/4" = 1'-0"

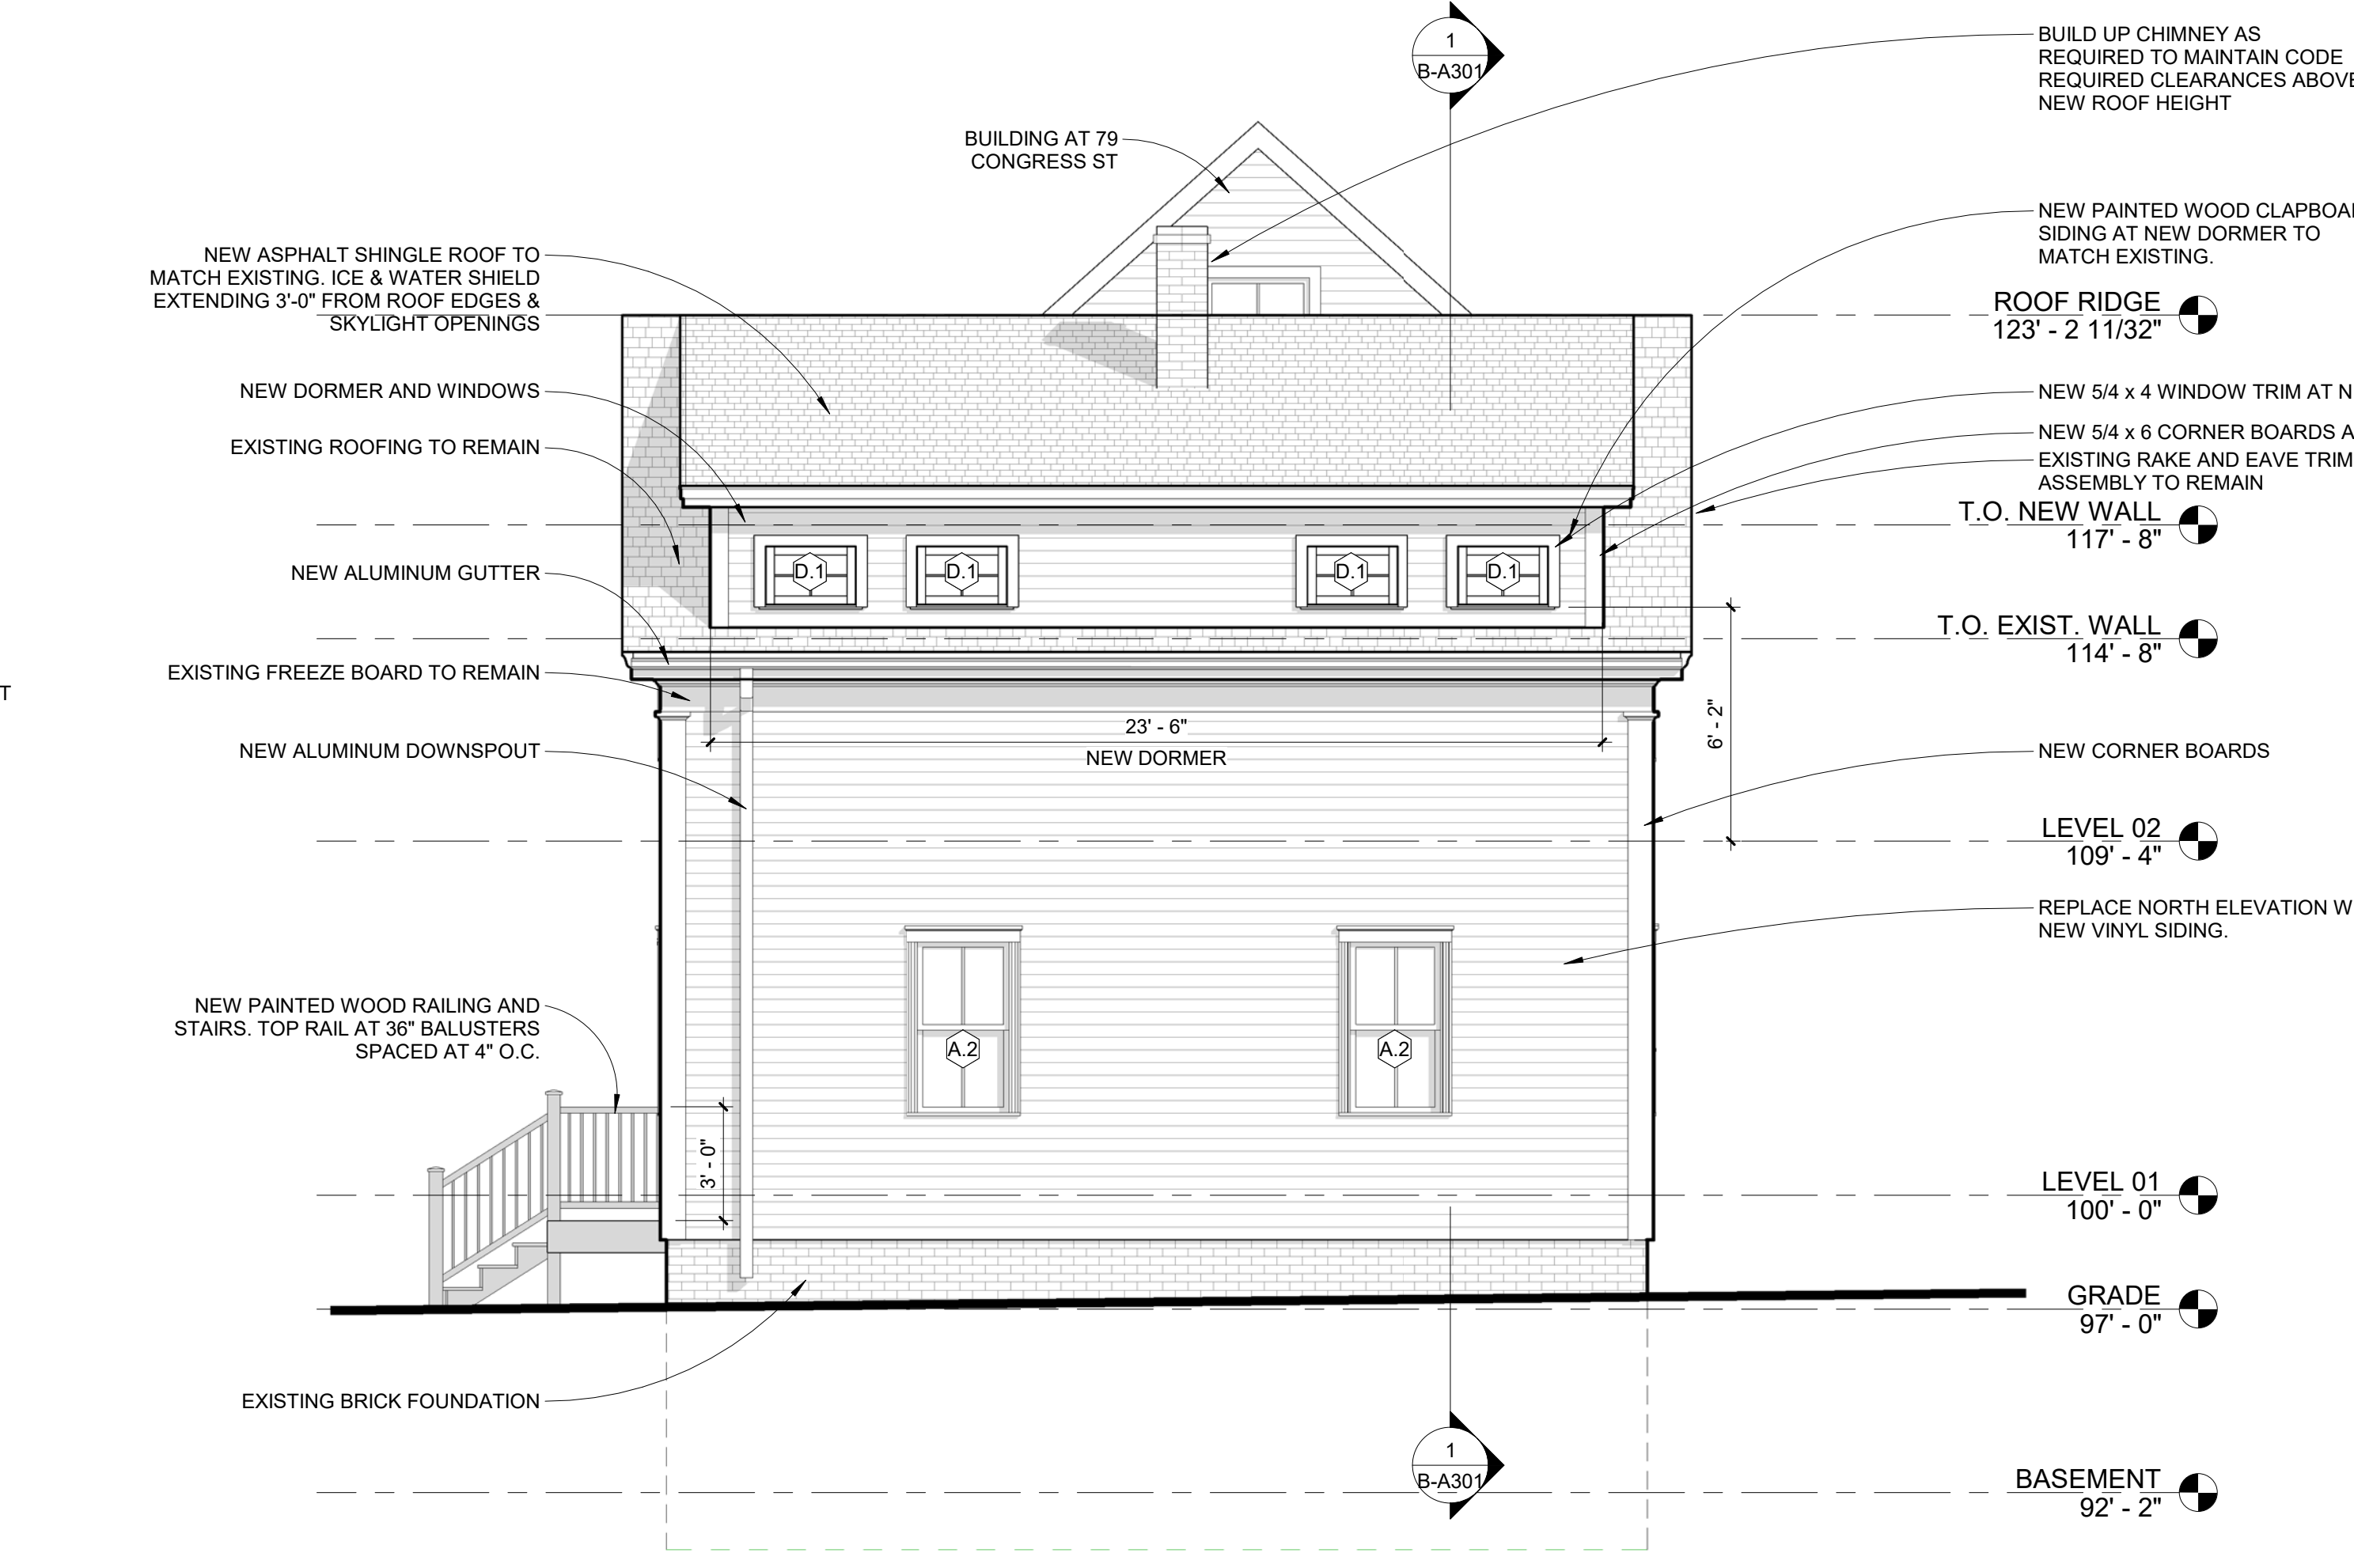

1 North Elevation.
1/4" = 1'-0"

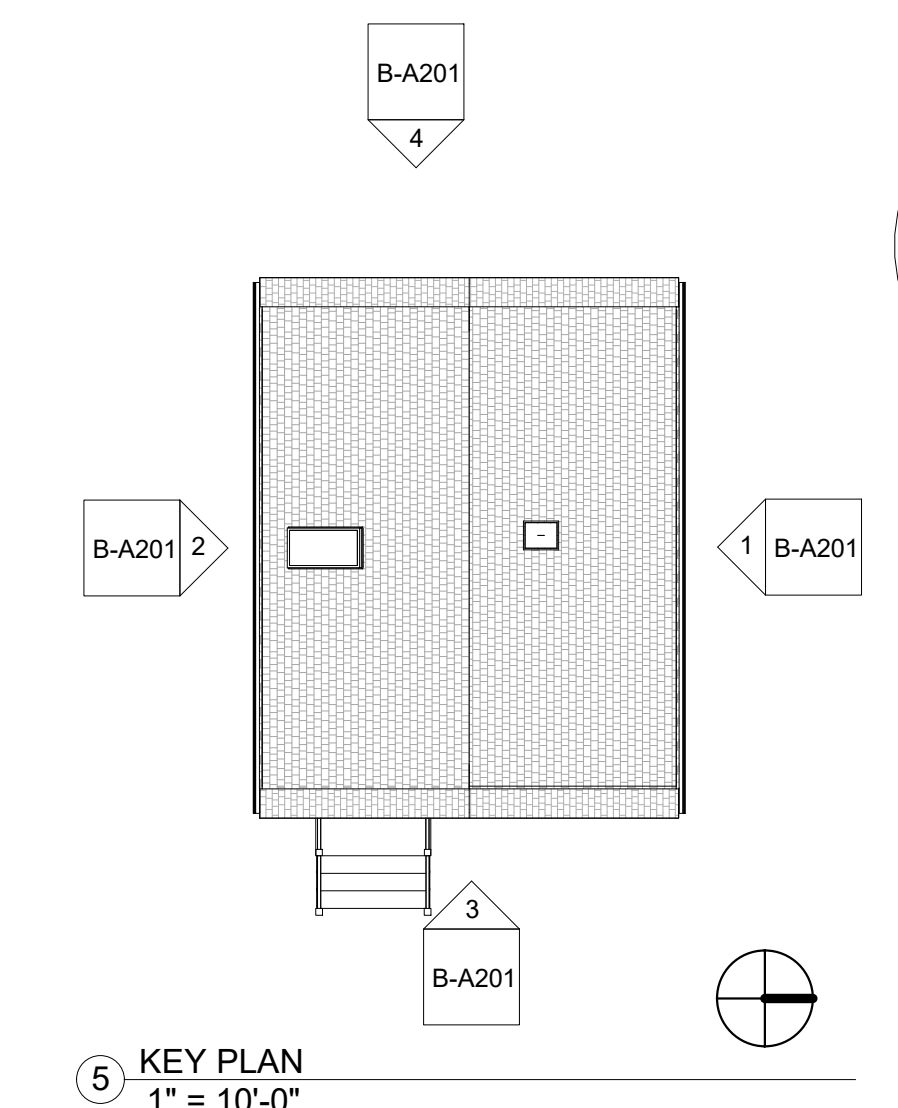

5 KEY PLAN
1" = 10'-0"

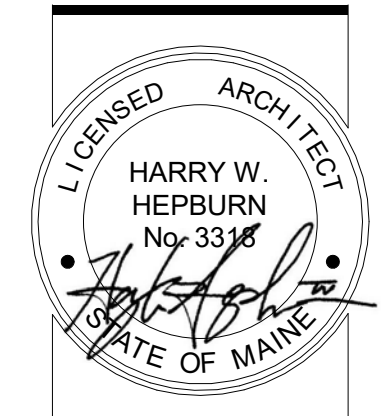

ELLA HOUSING - 77 REAR
77 REAR, CONGRESS ST, PORTLAND, ME



CONSULTANTS:

REVISIONS:

No.	Name	Date

ISSUED FOR PERMITTING

ISSUED: 10/13/2017
PROJECT No: 1706
DRAWN BY: LG
CHECKED BY: HH

SHEET TITLE:
EXTERIOR ELEVATIONS

B-A201