


WALL KEY


- WALL TO DEMO
- ===== EXISTING WALL
- ===== NEW WALL

X DEMOLITION KEYNOTES:


1. DEMO EXISTING STAIRS
2. KITCHEN DESIGN AND LAYOUT BY BUILDER
3. -
4. NEW STAIR AND HANDRAIL
5. NEW WINDOW
6. EXISTING STAIR TO REMAIN
7. DEMO EXISTING GARAGE
8. NEW GUARDRAIL
9. NEW SHINGLES ON NEW DORMERS
10. CRICKET - SLOPE 1/4" PER 1'-0"
11. AWNING ABOVE

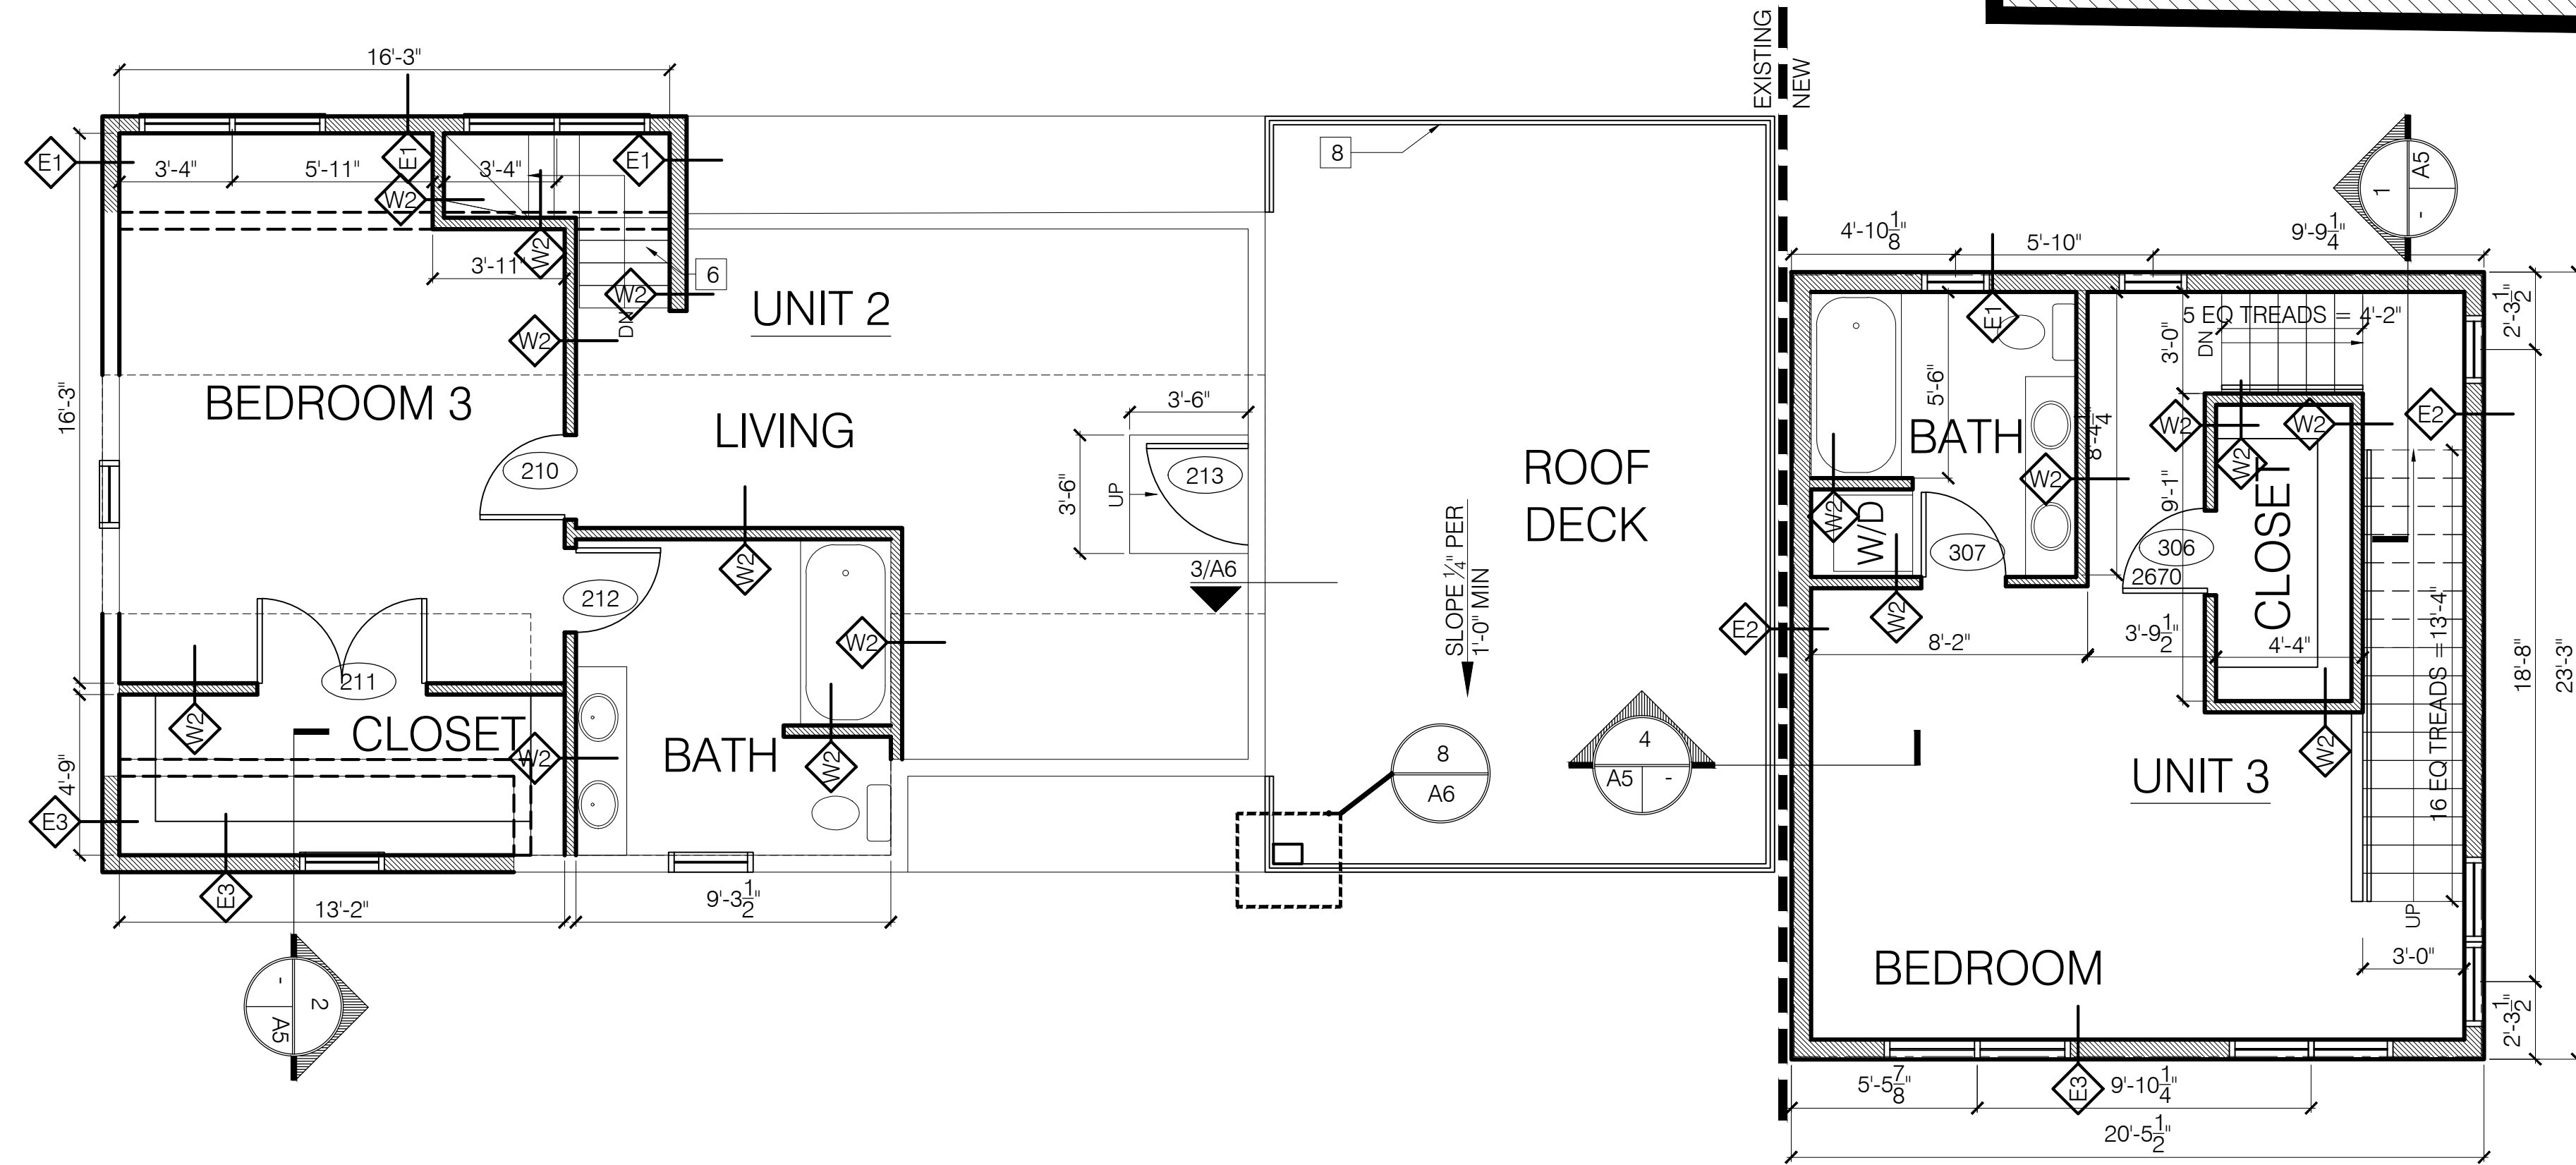

1 THIRD FLOOR
SCALE: 1/4" = 1'-0"

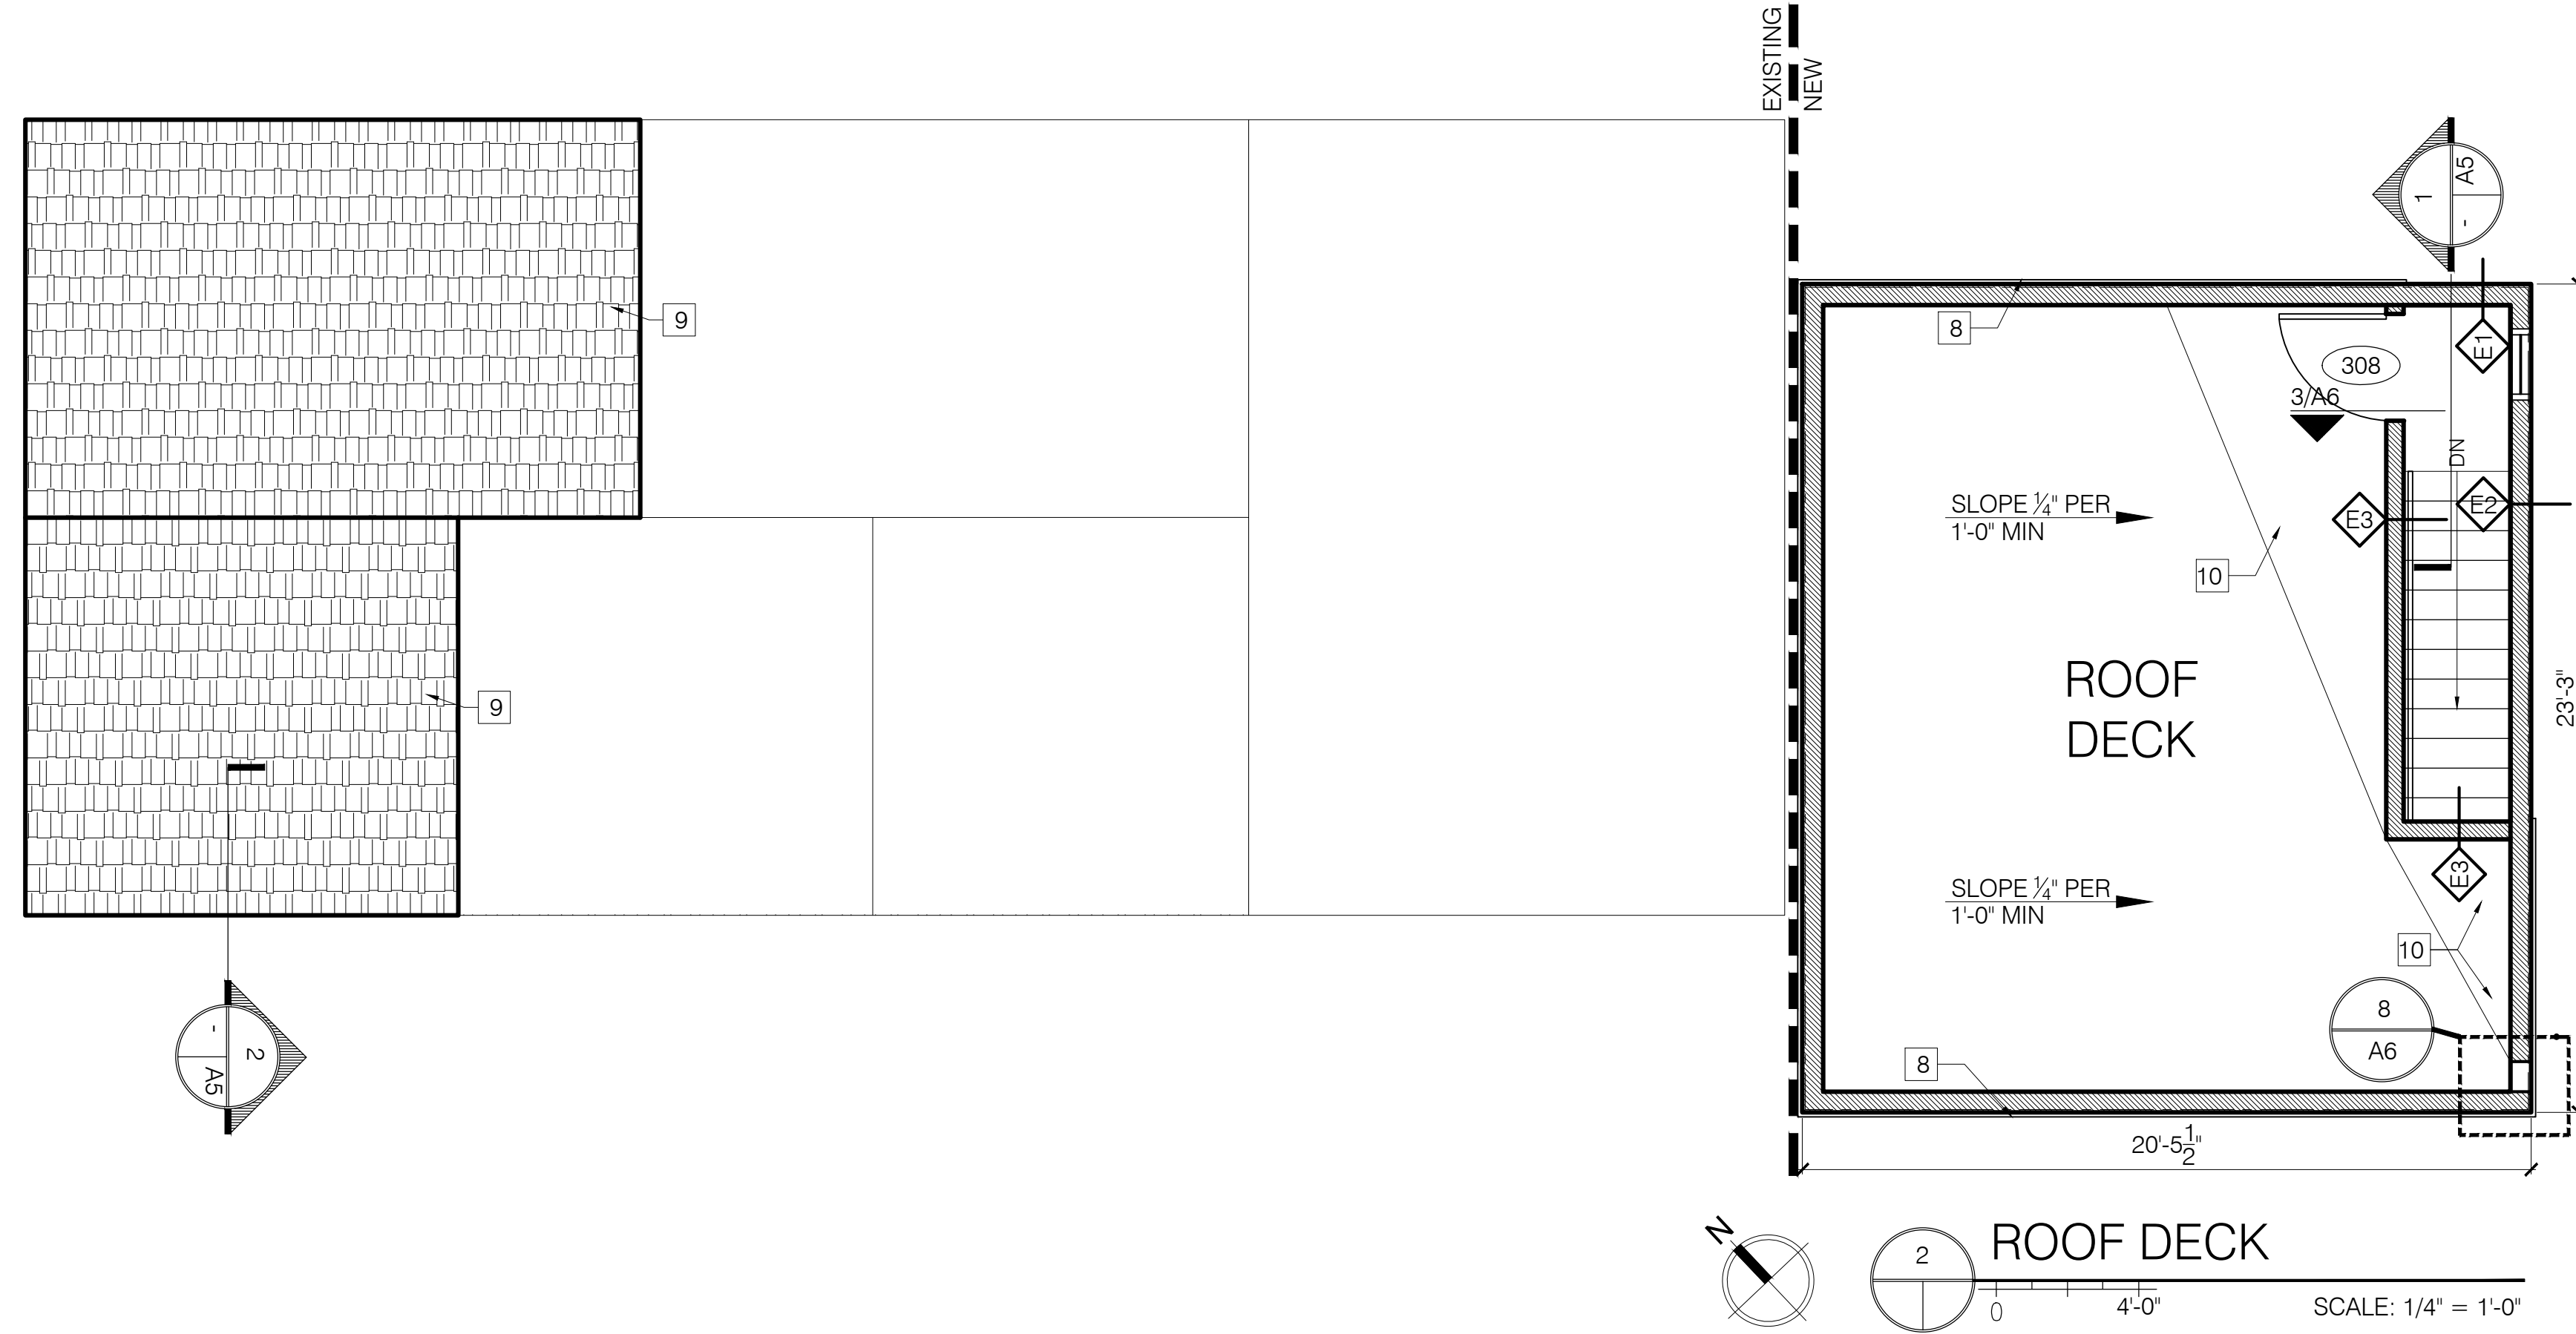

2 ROOF DECK
SCALE: 1/4" = 1'-0"

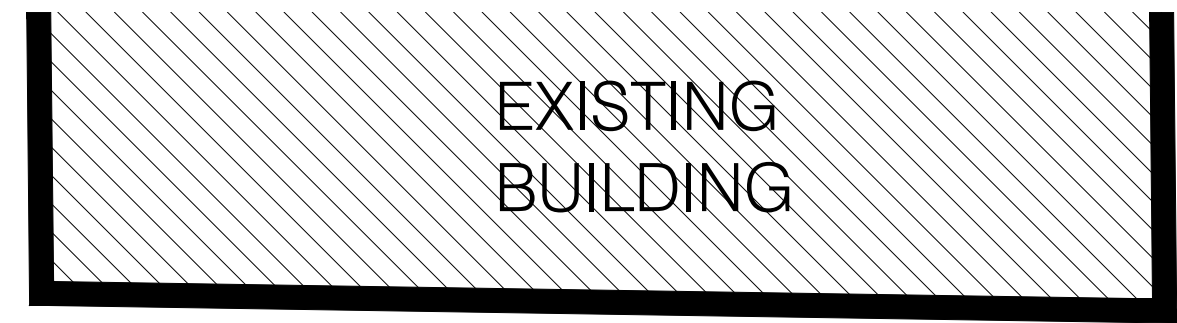

ISSUE DATE
2.22.17
SHEET SCALE
1/4" = 1'-0"

DRAWN BY
EMW
SHEET TITLE
FLOOR PLANS

PERMITTING DRAWINGS

REVISIONS

1	-
2	-
3	-
4	-
5	-

PROJECT NO.
16035

PROJECT NAME
44 QUEBEC

PORTLAND, ME



Bild Architecture
PO Box 8235
Portland, ME
04104
207.408.0168
evan@bildarchitecture.com