

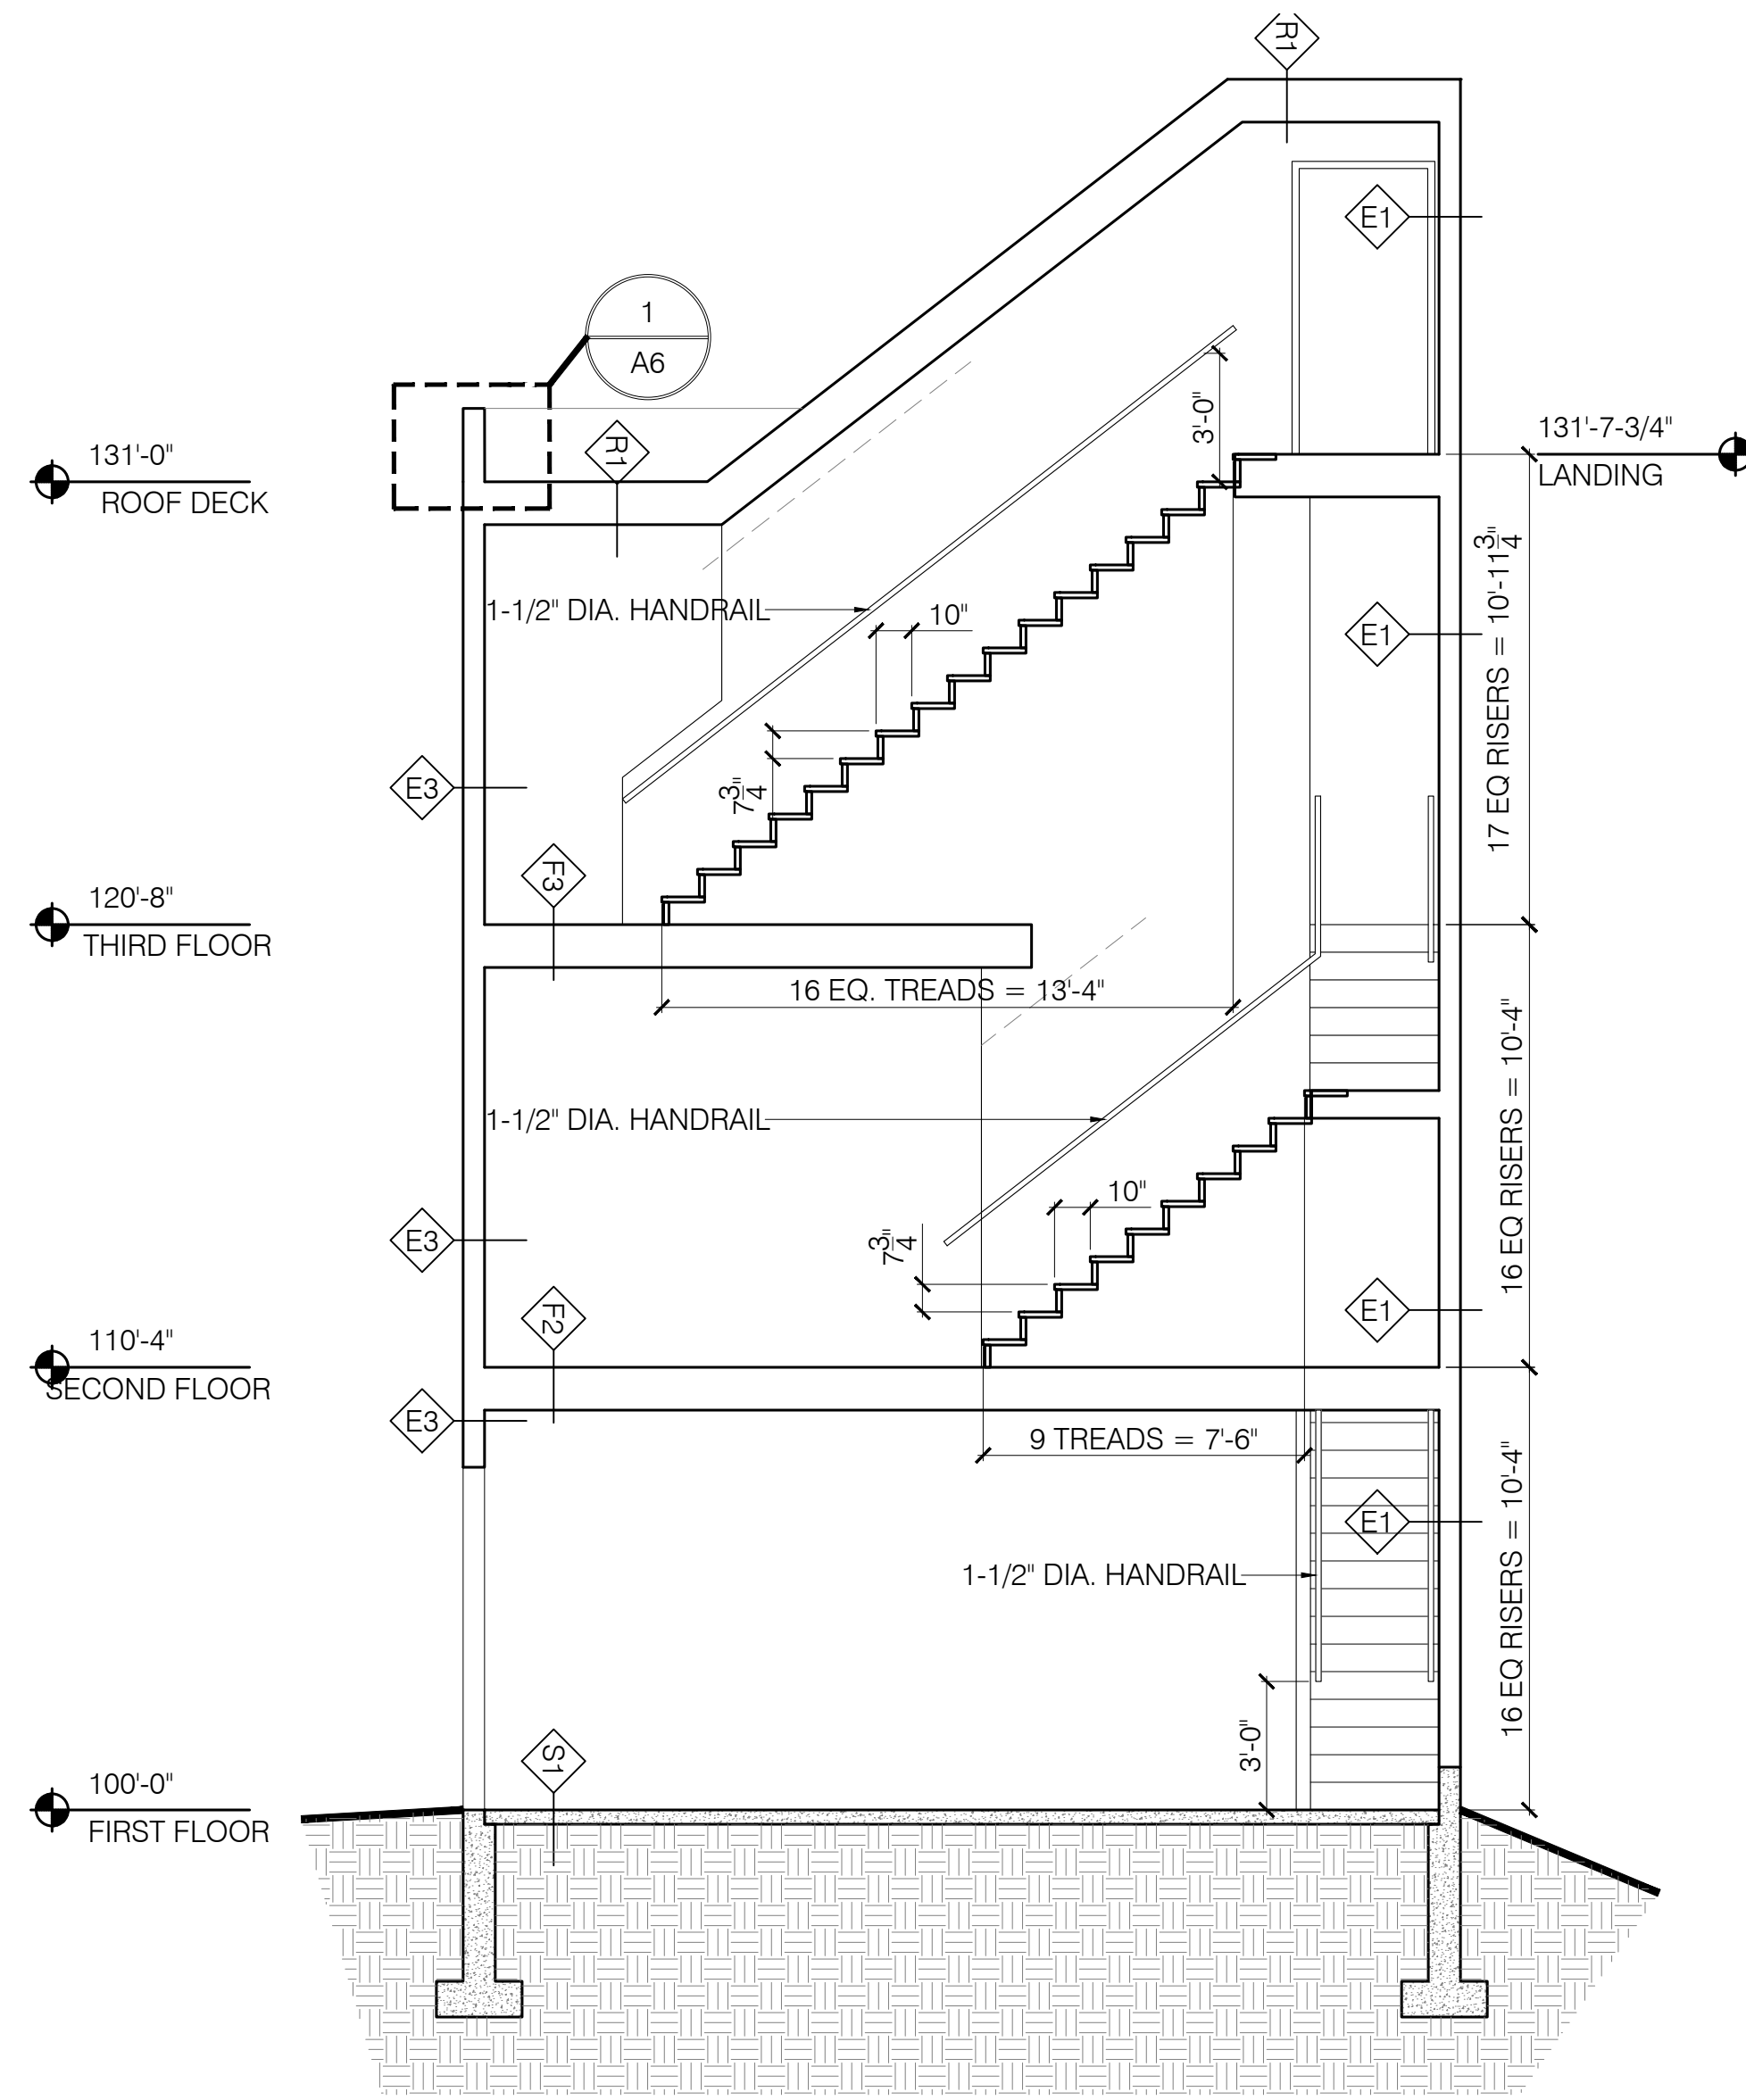


4 WALL SECTION
SCALE: 1/2" = 1'-0"

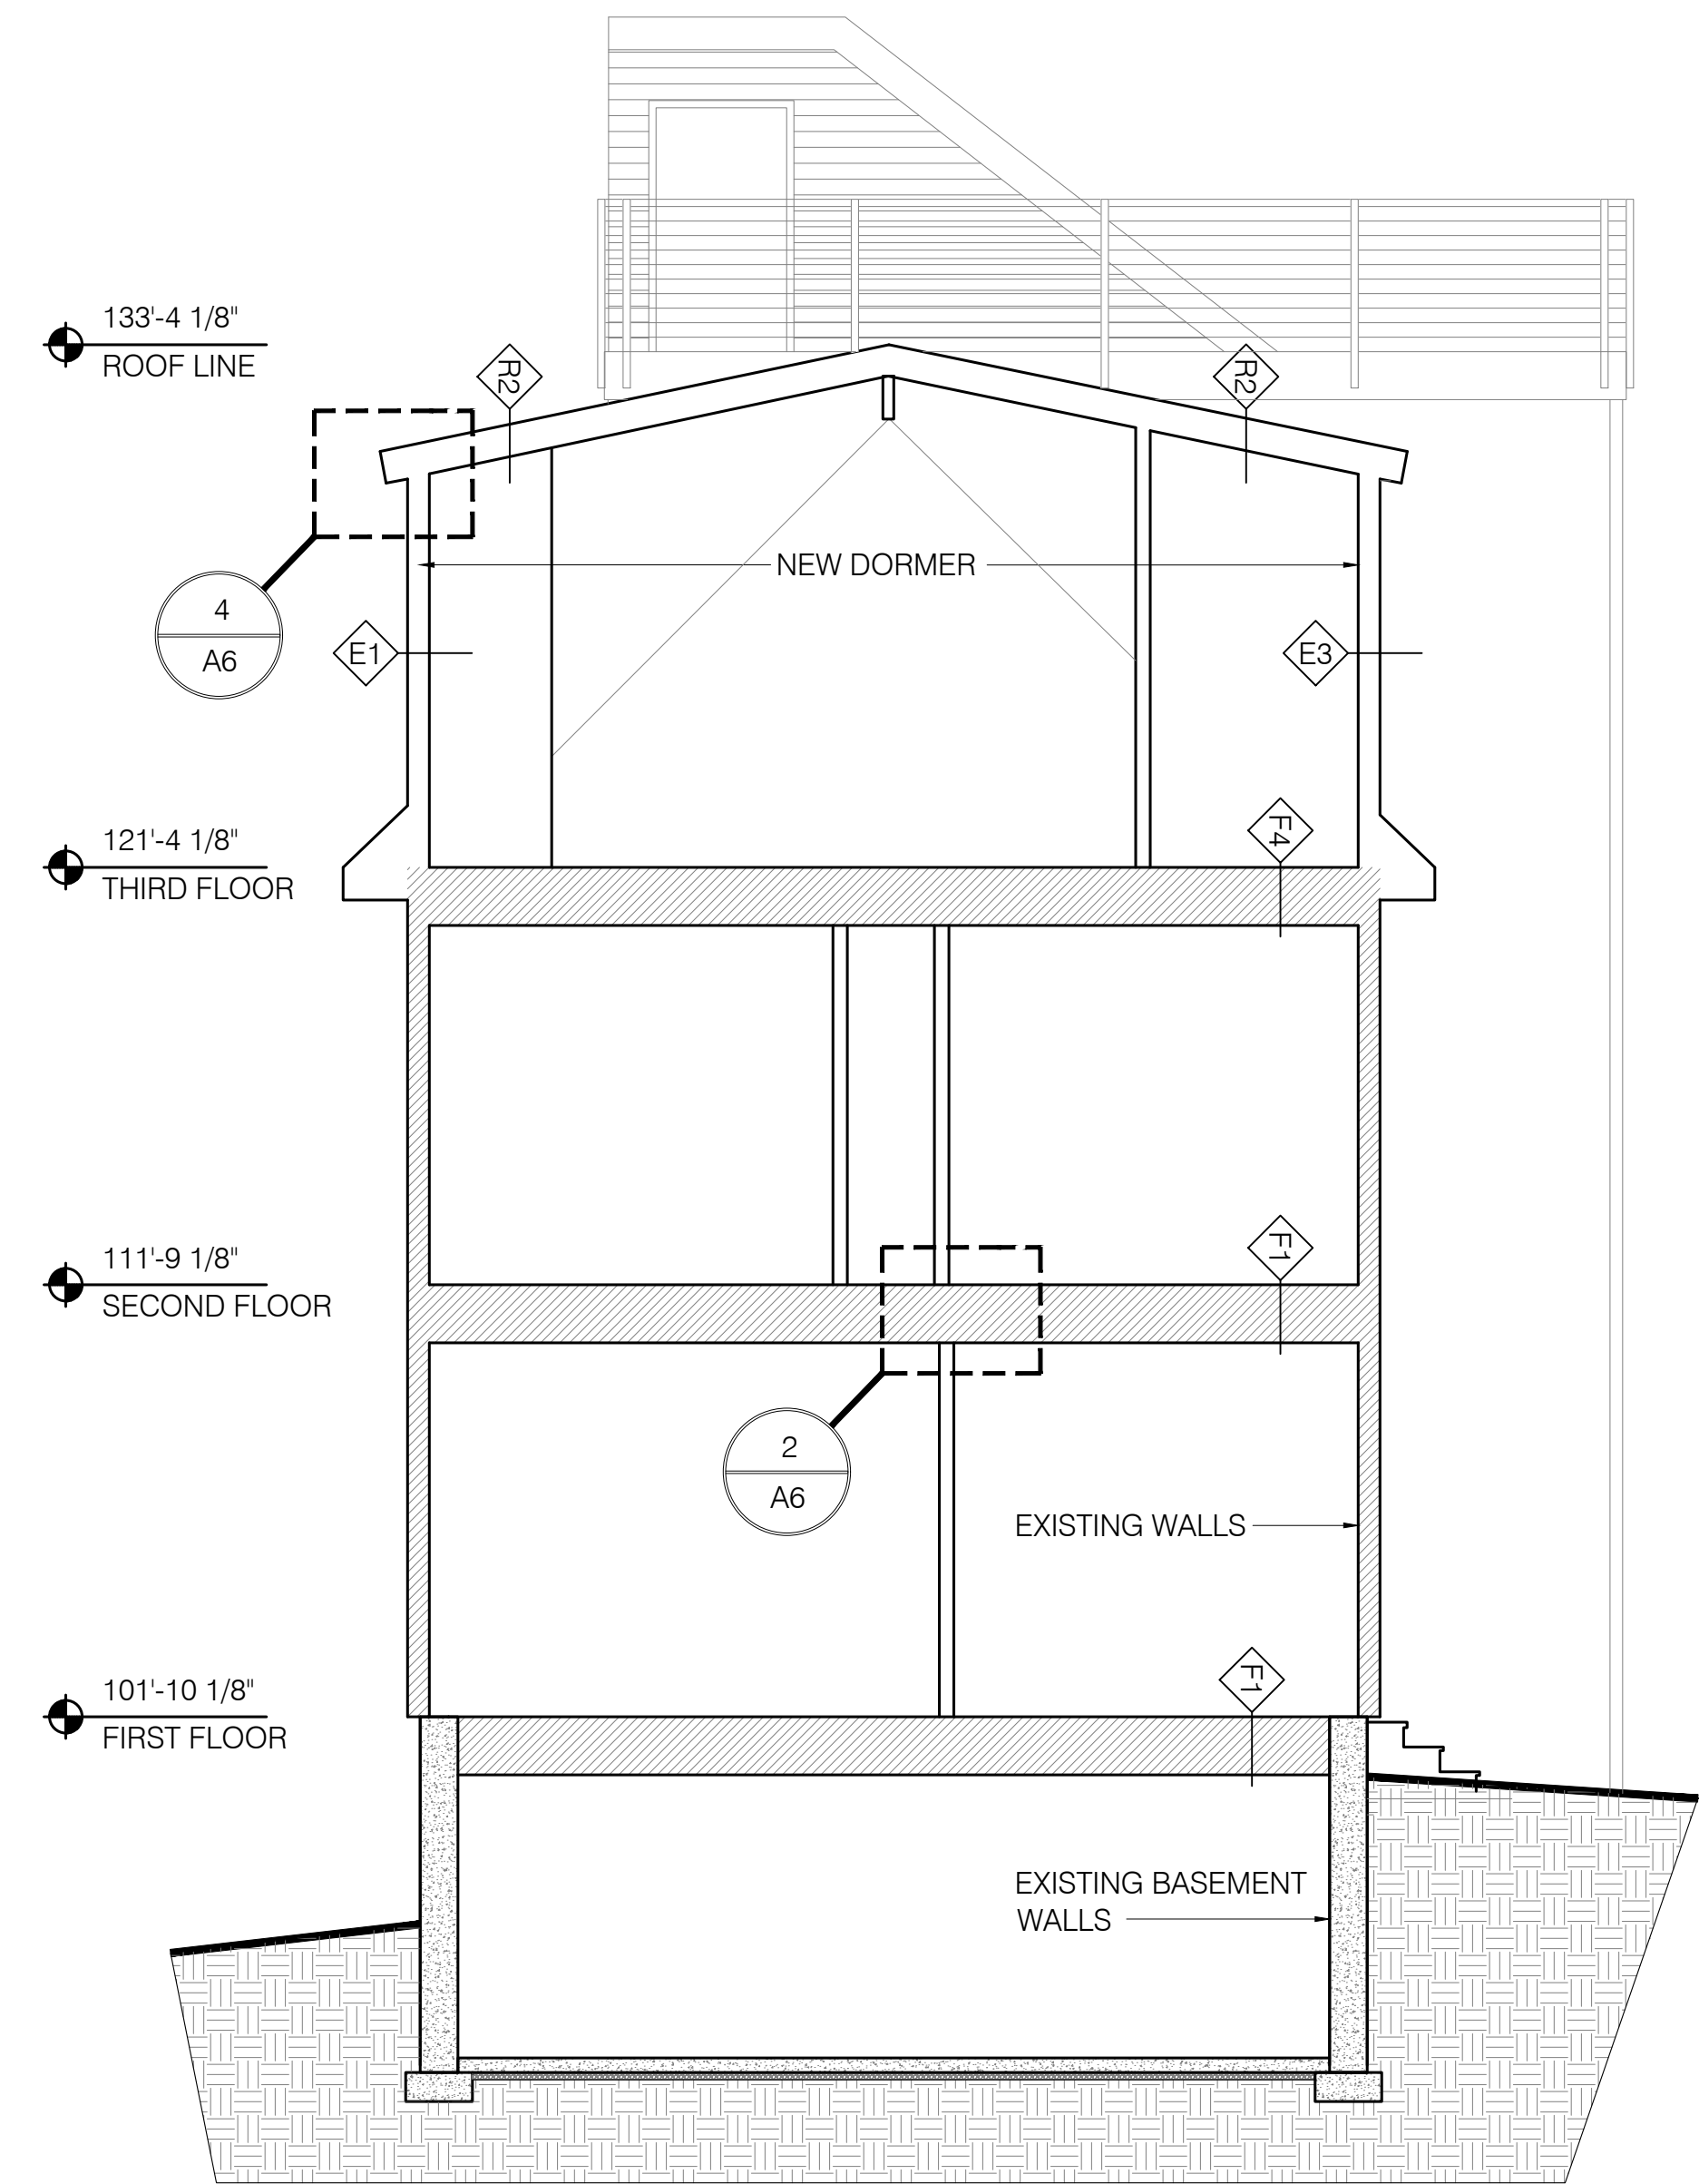

1 SECTION
SCALE: 1/4" = 1'-0"

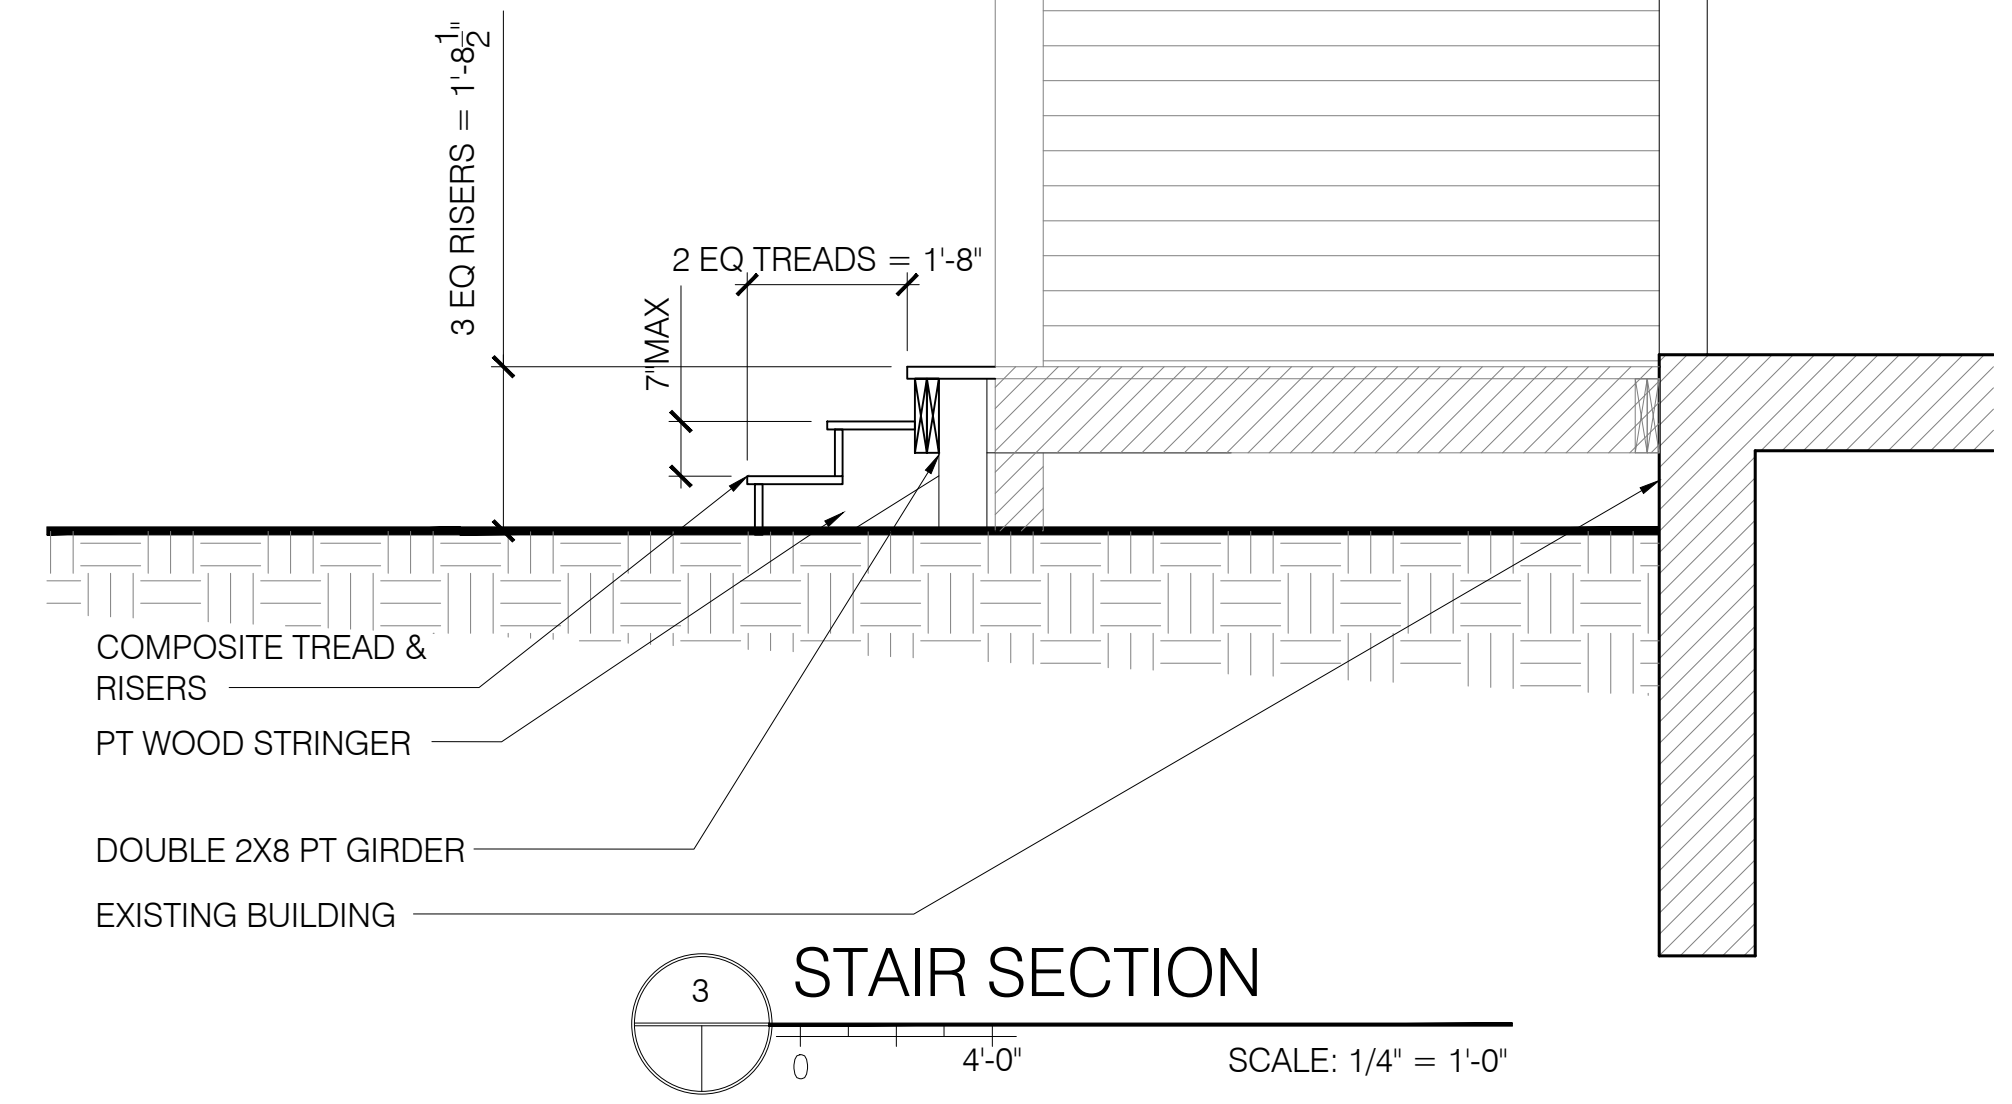

2 SECTION
SCALE: 1/4" = 1'-0"