


FRAMING PLAN SYMBOLS KEY	
□	WOOD POST
○	STEEL COLUMN
⊗	NUMBER OF WOOD STUDS IN POST BELOW
A	COLUMN ABOVE THIS LEVEL
C	COLUMN CONTINUOUS THROUGH THIS LEVEL
/E/	EXISTING COLUMN BELOW
←	JOIST BEARING
→	CONTINUOUS JOIST WITH INTERMEDIATE BEARING
↔	FLUSH FRAMED JOIST BEARING WITH HANGER
▨	WOOD STUD BEARING WALL BELOW
▨	SHEAR WALL
2x4	NUMBER OF TRIM STUDS UNDER HEADER
2x4	NUMBER OF KING STUDS ADJACENT TO HEADER

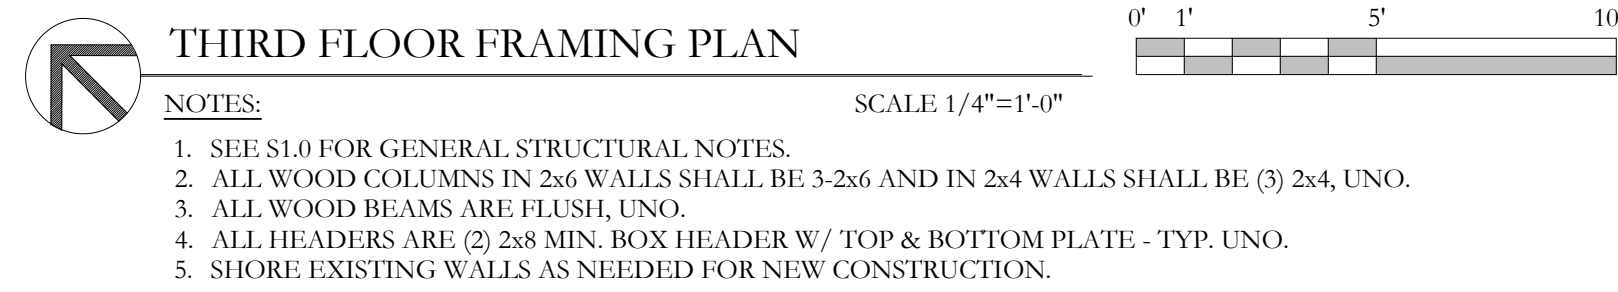

PROJECT NO. ---
 PROJECT NAME
**44 Quebec Street
 Portland, ME**

REVISIONS

1	
2	
3	
4	
5	

DRAWN BY
MKL / WMC
 SHEET TITLE
THIRD FLOOR FRAMING PLAN

ISSUE DATE
2/7/17
 SHEET SCALE

S
S1.4