


MAX WALL OPENING					
ELEVATION	SEPARATION DISTANCE	NFPA SPRINKLERED	PROTECTED OPENINGS	ALLOWABLE AREA	% OF WALL OPENING
NORTH-1ST	5' TO 10'	NO	NO	10%	0.06%
NORTH-2ND	5' TO 10'	NO	NO	10%	2%
NORTH 3RD EXISTING	5' TO 10'	NO	NO	10%	9%
NORTH 3RD NEW	5' TO 10'	NO	NO	10%	4%
EAST -1ST	10' TO 15'	NO	NO	15%	15%
EAST -2ND	10' TO 15'	NO	NO	15%	7%
EAST -3RD	10' TO 15'	NO	NO	15%	9%
EAST -4TH	10' TO 15'	NO	NO	15%	4%
SOUTH	30' OR GREATER	NO	NO	NO LIMIT	-
WEST	30' OR GREATER	NO	NO	NO LIMIT	-

- X** KEYNOTES:
- NEW CLAPBOARD SIDING
 - EXISTING BRICK
 - FABRICATED METAL GUARD SYSTEM
 - NEW ADDITION TO EXISTING DORMER
 - NEW DORMER
 - EXISTING WINDOW TO BE REMOVED (TYP)
 - NEW EXTERIOR ENTRANCE
 - NEW EXTERIOR DOOR
 - EXISTING DOORWAY TO BE REMOVED
 - REMOVE EXISTING PORCH AND STEPS
 - NEW WINDOW (TYP)
 - NEW DOWNSPOUT
 - AWNING
 - NEW STAIR HANDRAIL

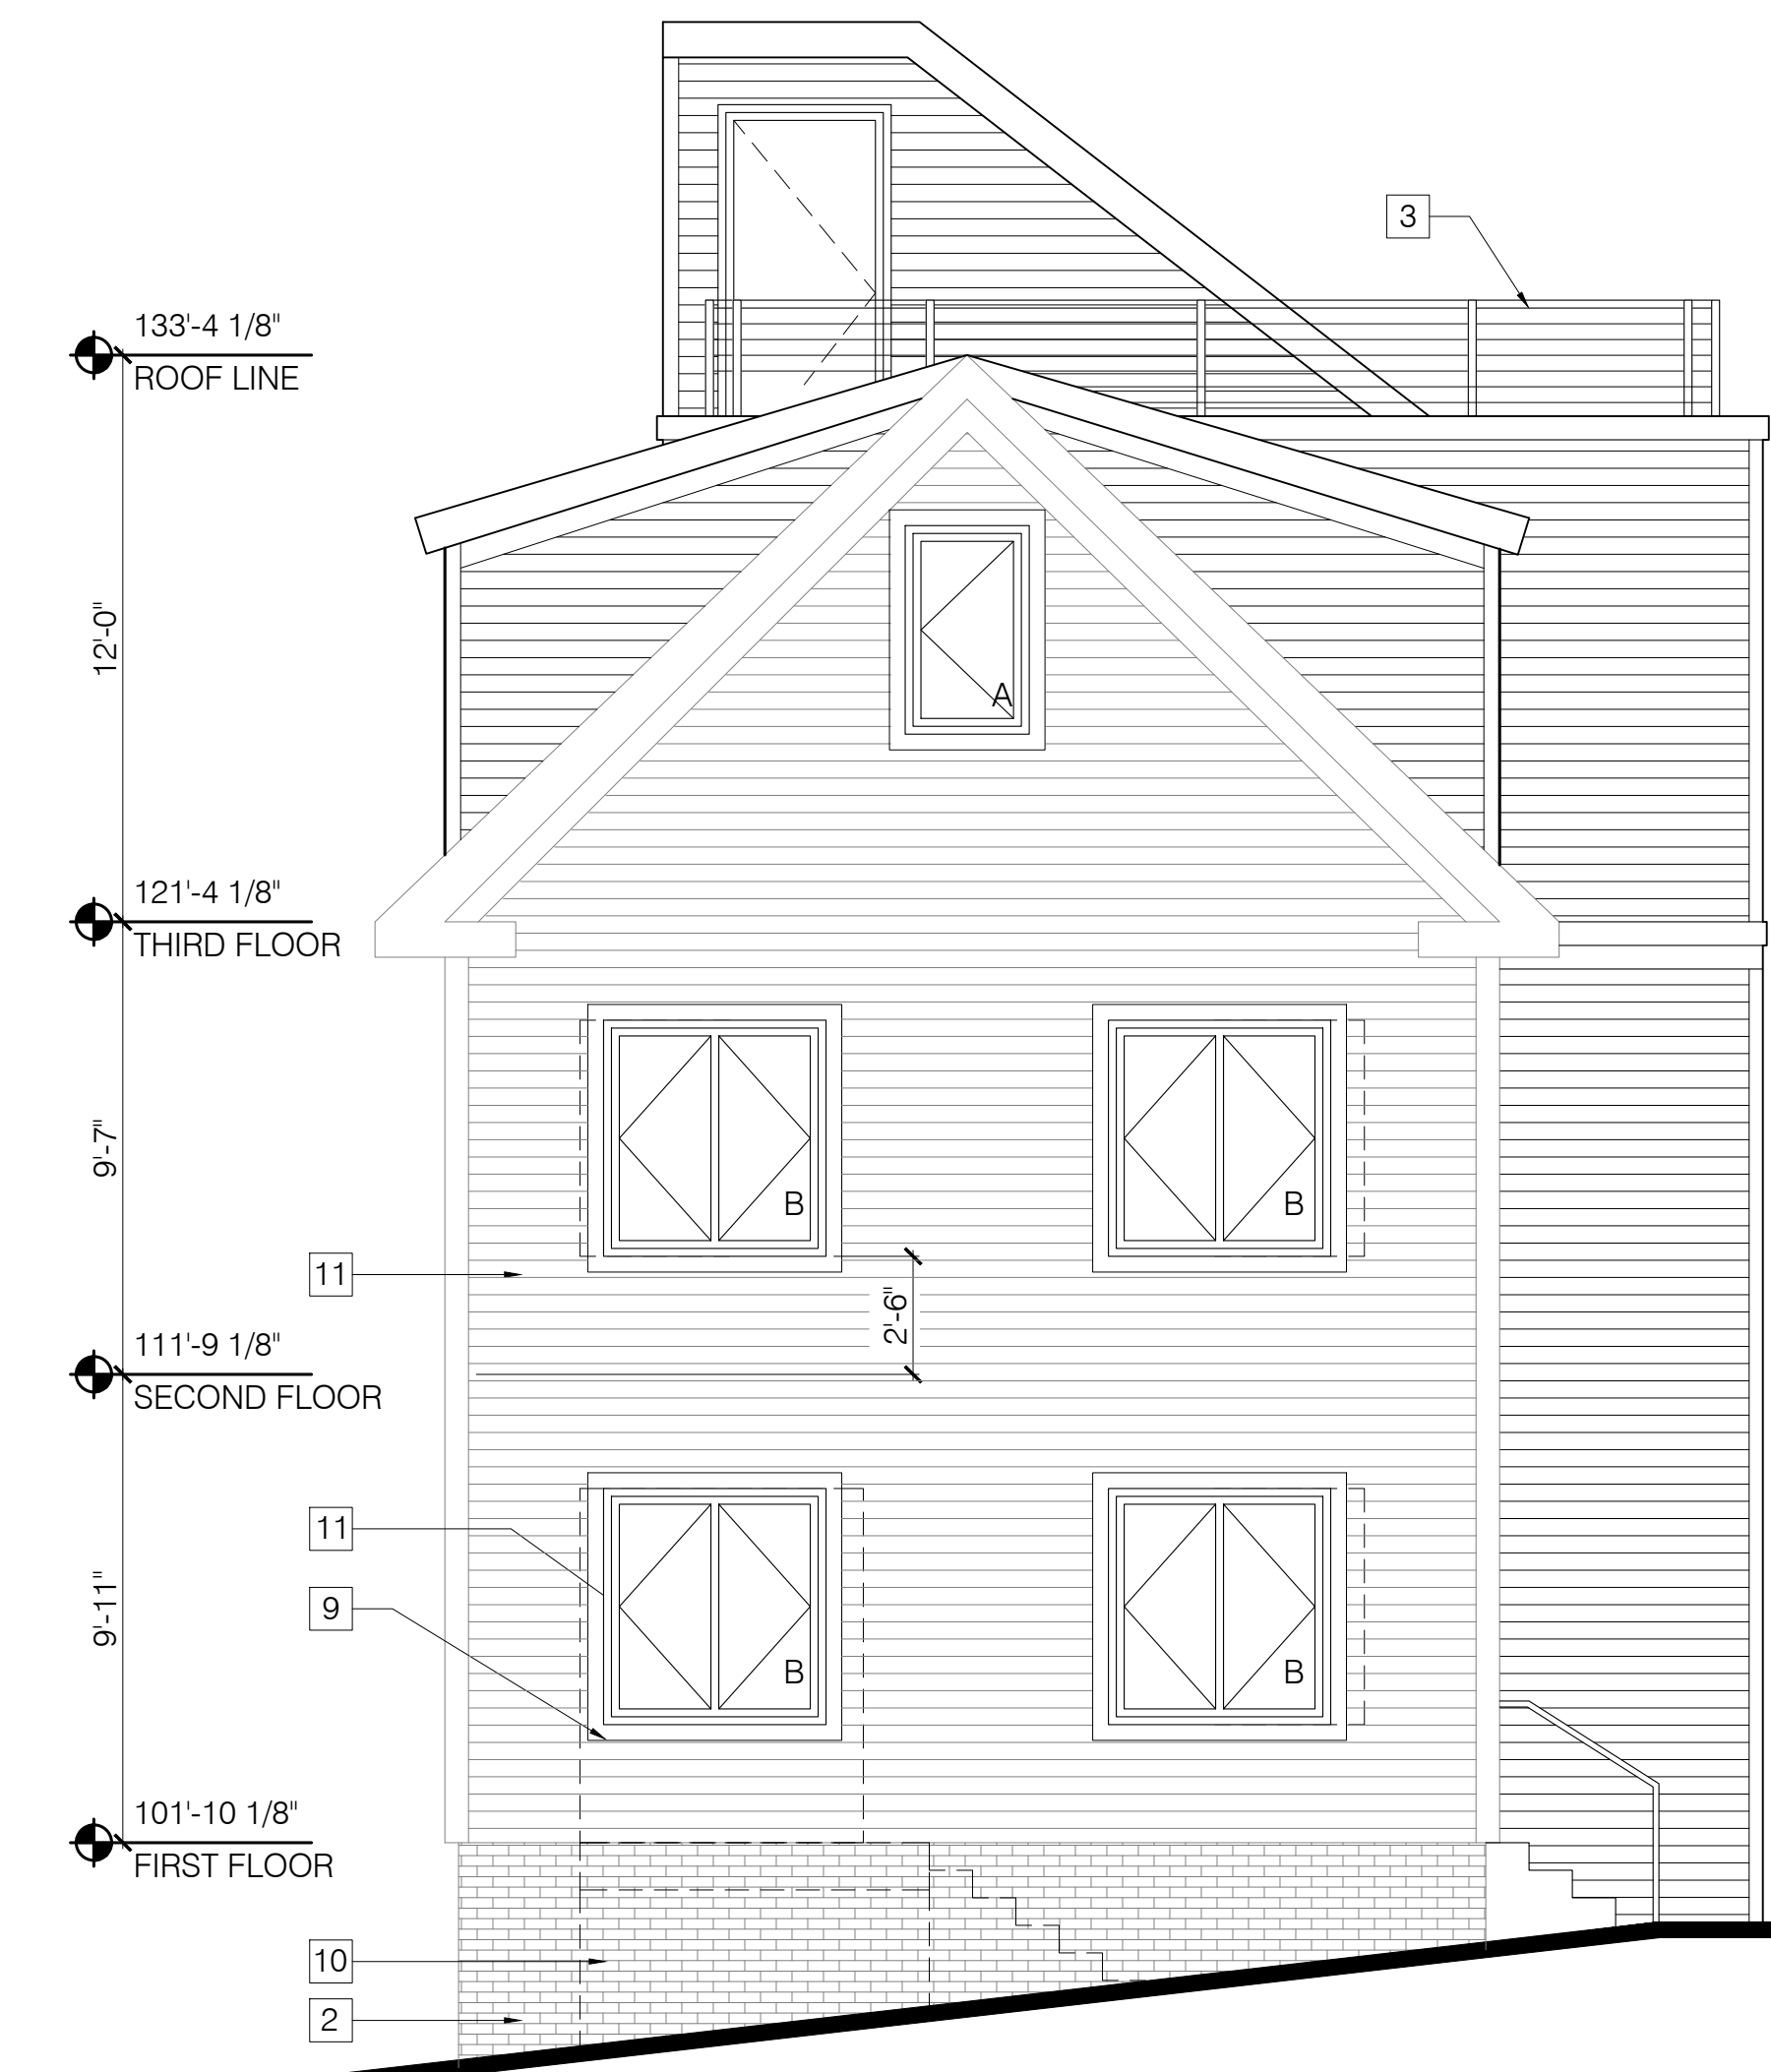

1 SOUTH ELEVATION
 SCALE: 1/8" = 1'-0"



2 WEST ELEVATION
 SCALE: 1/8" = 1'-0"

Bild Architecture
 PO Box 8235
 Portland, ME
 04104
 207.408.0168
 evan@bildarchitecture.com

bild
 ARCHITECTURE

LICENSED ARCHITECT
 2-22-2017
 EVAN A. CARROLL
 No. 3687
 STATE OF MAINE

PROJECT NO. **16035**
 PROJECT NAME **44 QUEBEC**
 PORTLAND, ME

REVISIONS

1	-
2	-
3	-
4	-
5	-

DRAWN BY **EMW**
 SHEET TITLE **ELEVATIONS**

ISSUE DATE **2.22.17**
 SHEET SCALE **1/4" = 1'-0"**