

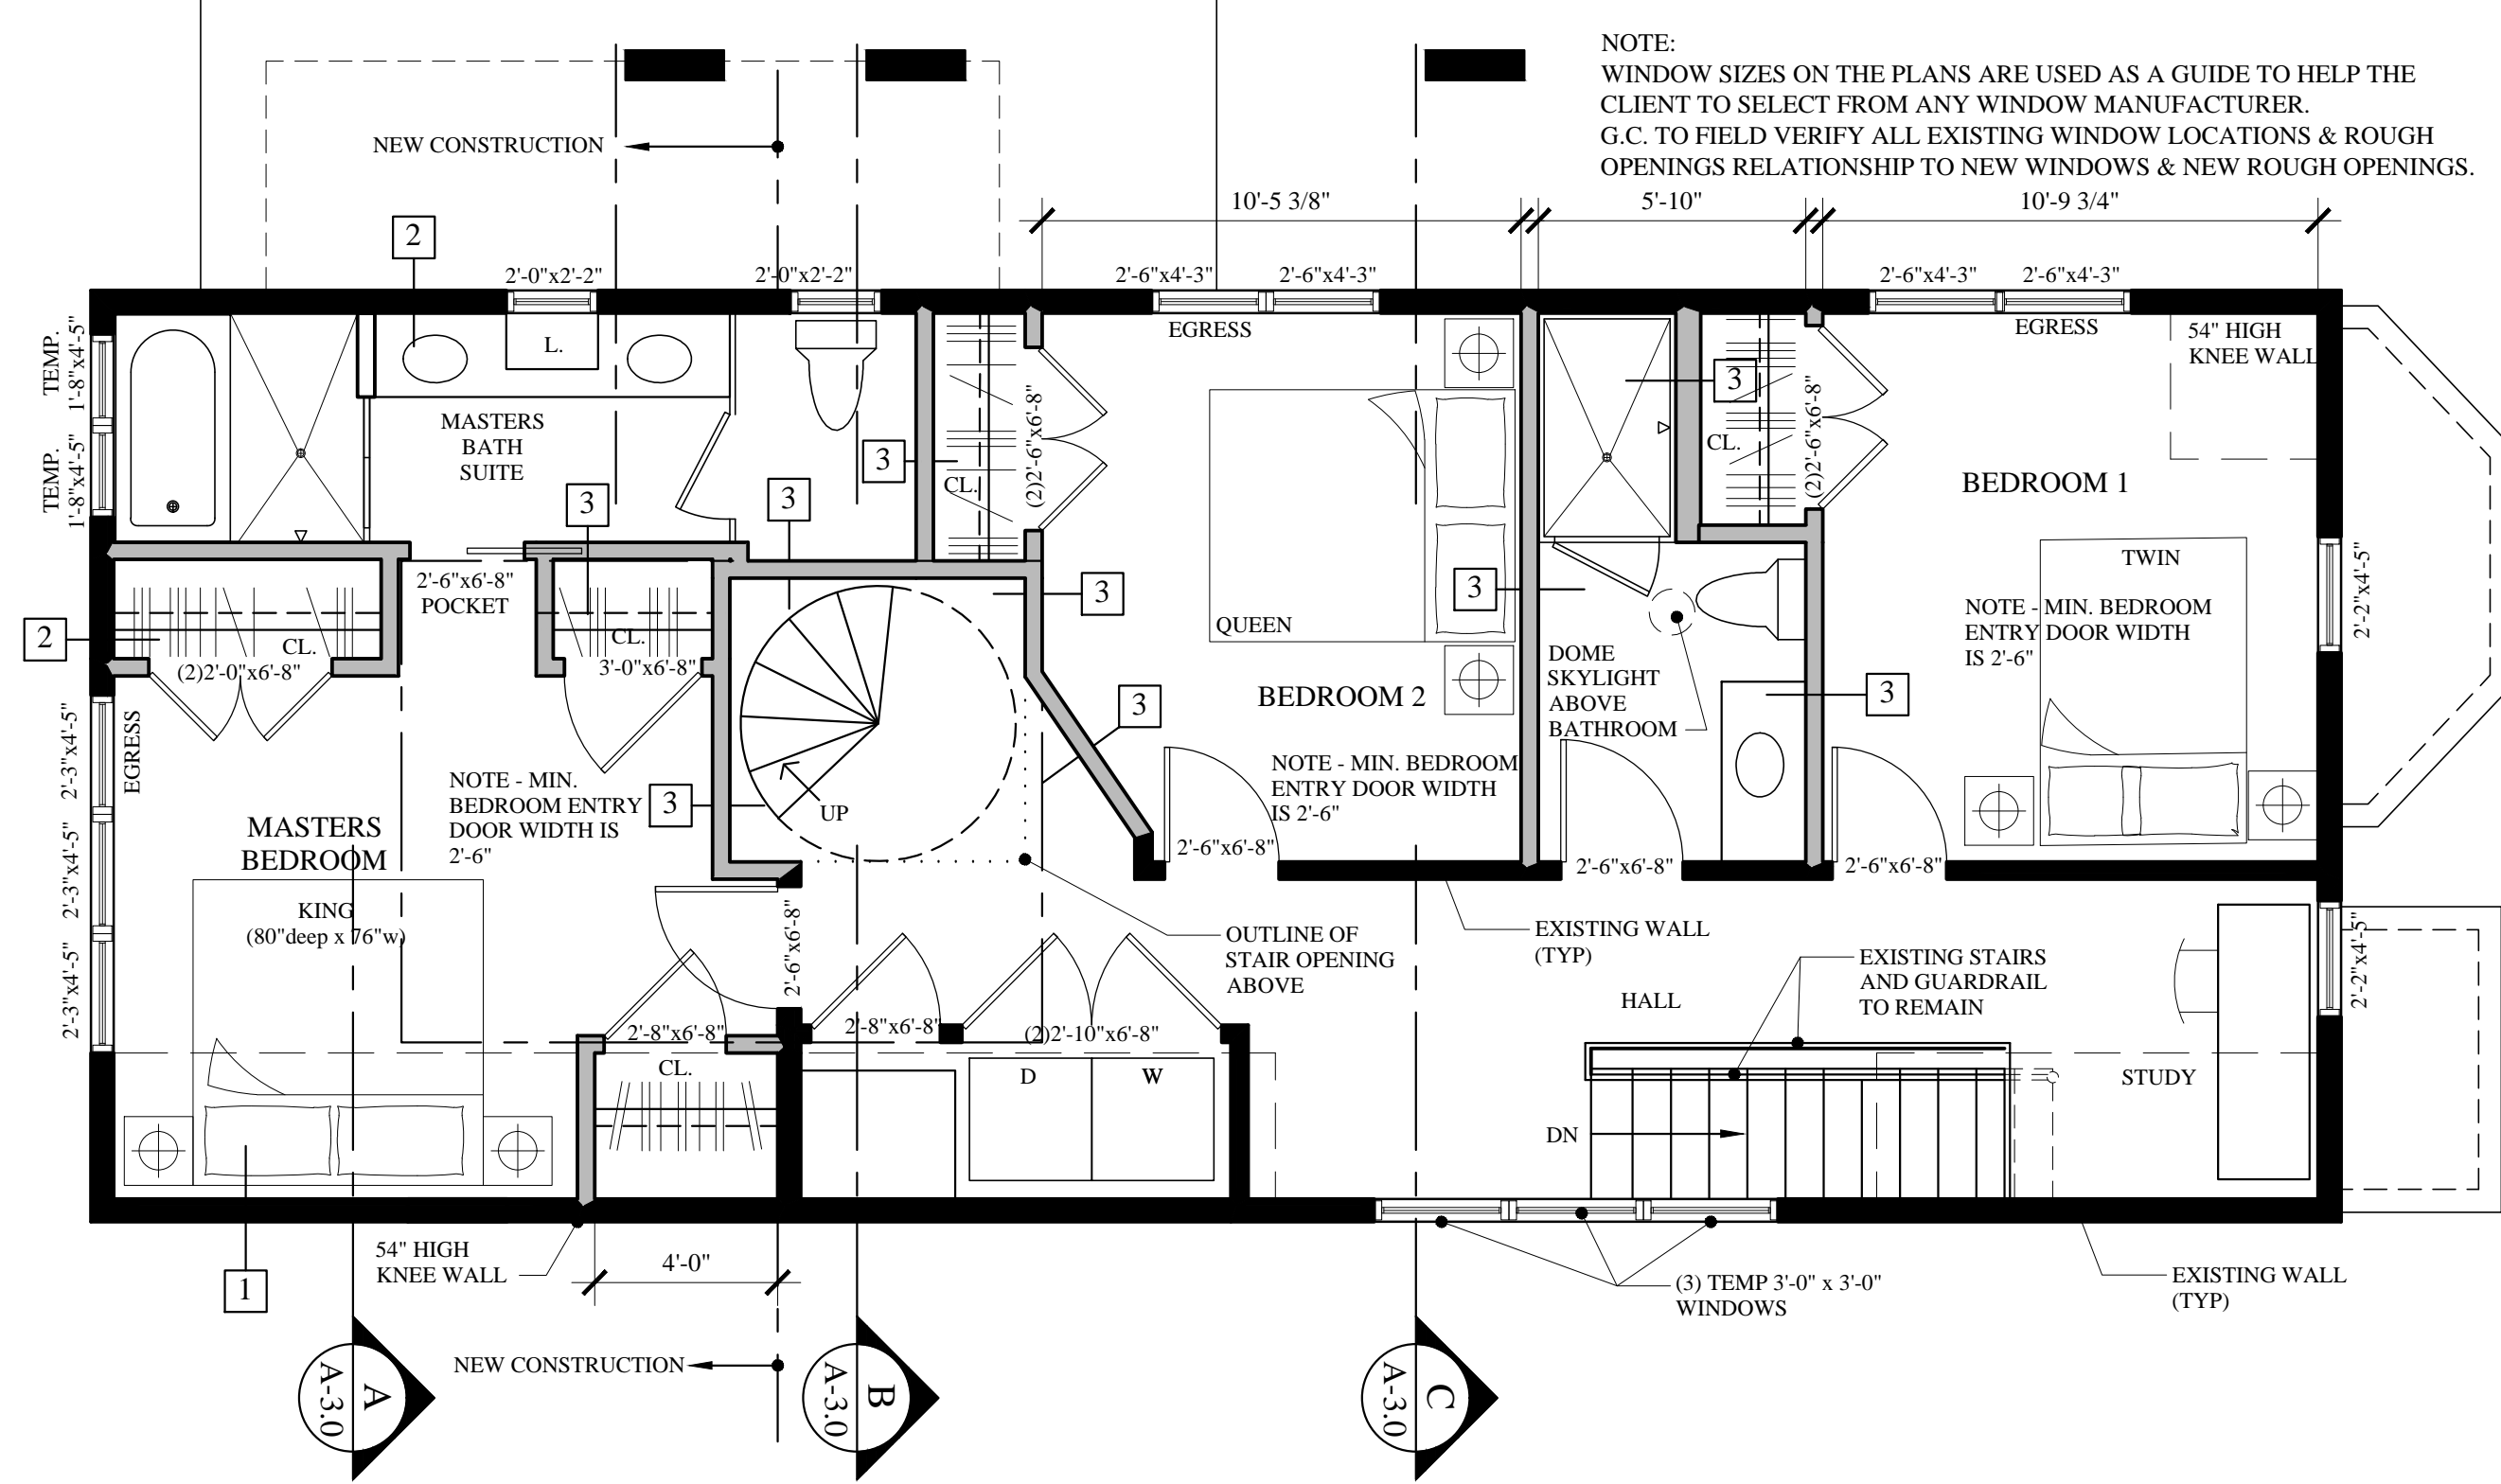


WALL LEGEND

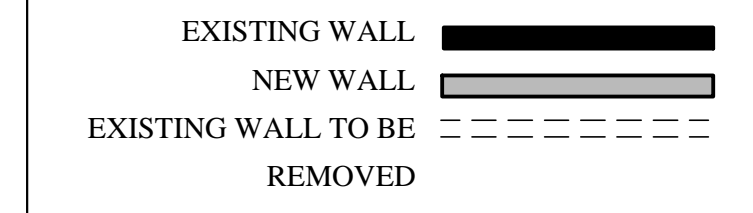


SECOND FLOOR PLAN

SCALE: 1/4"=1'-0"

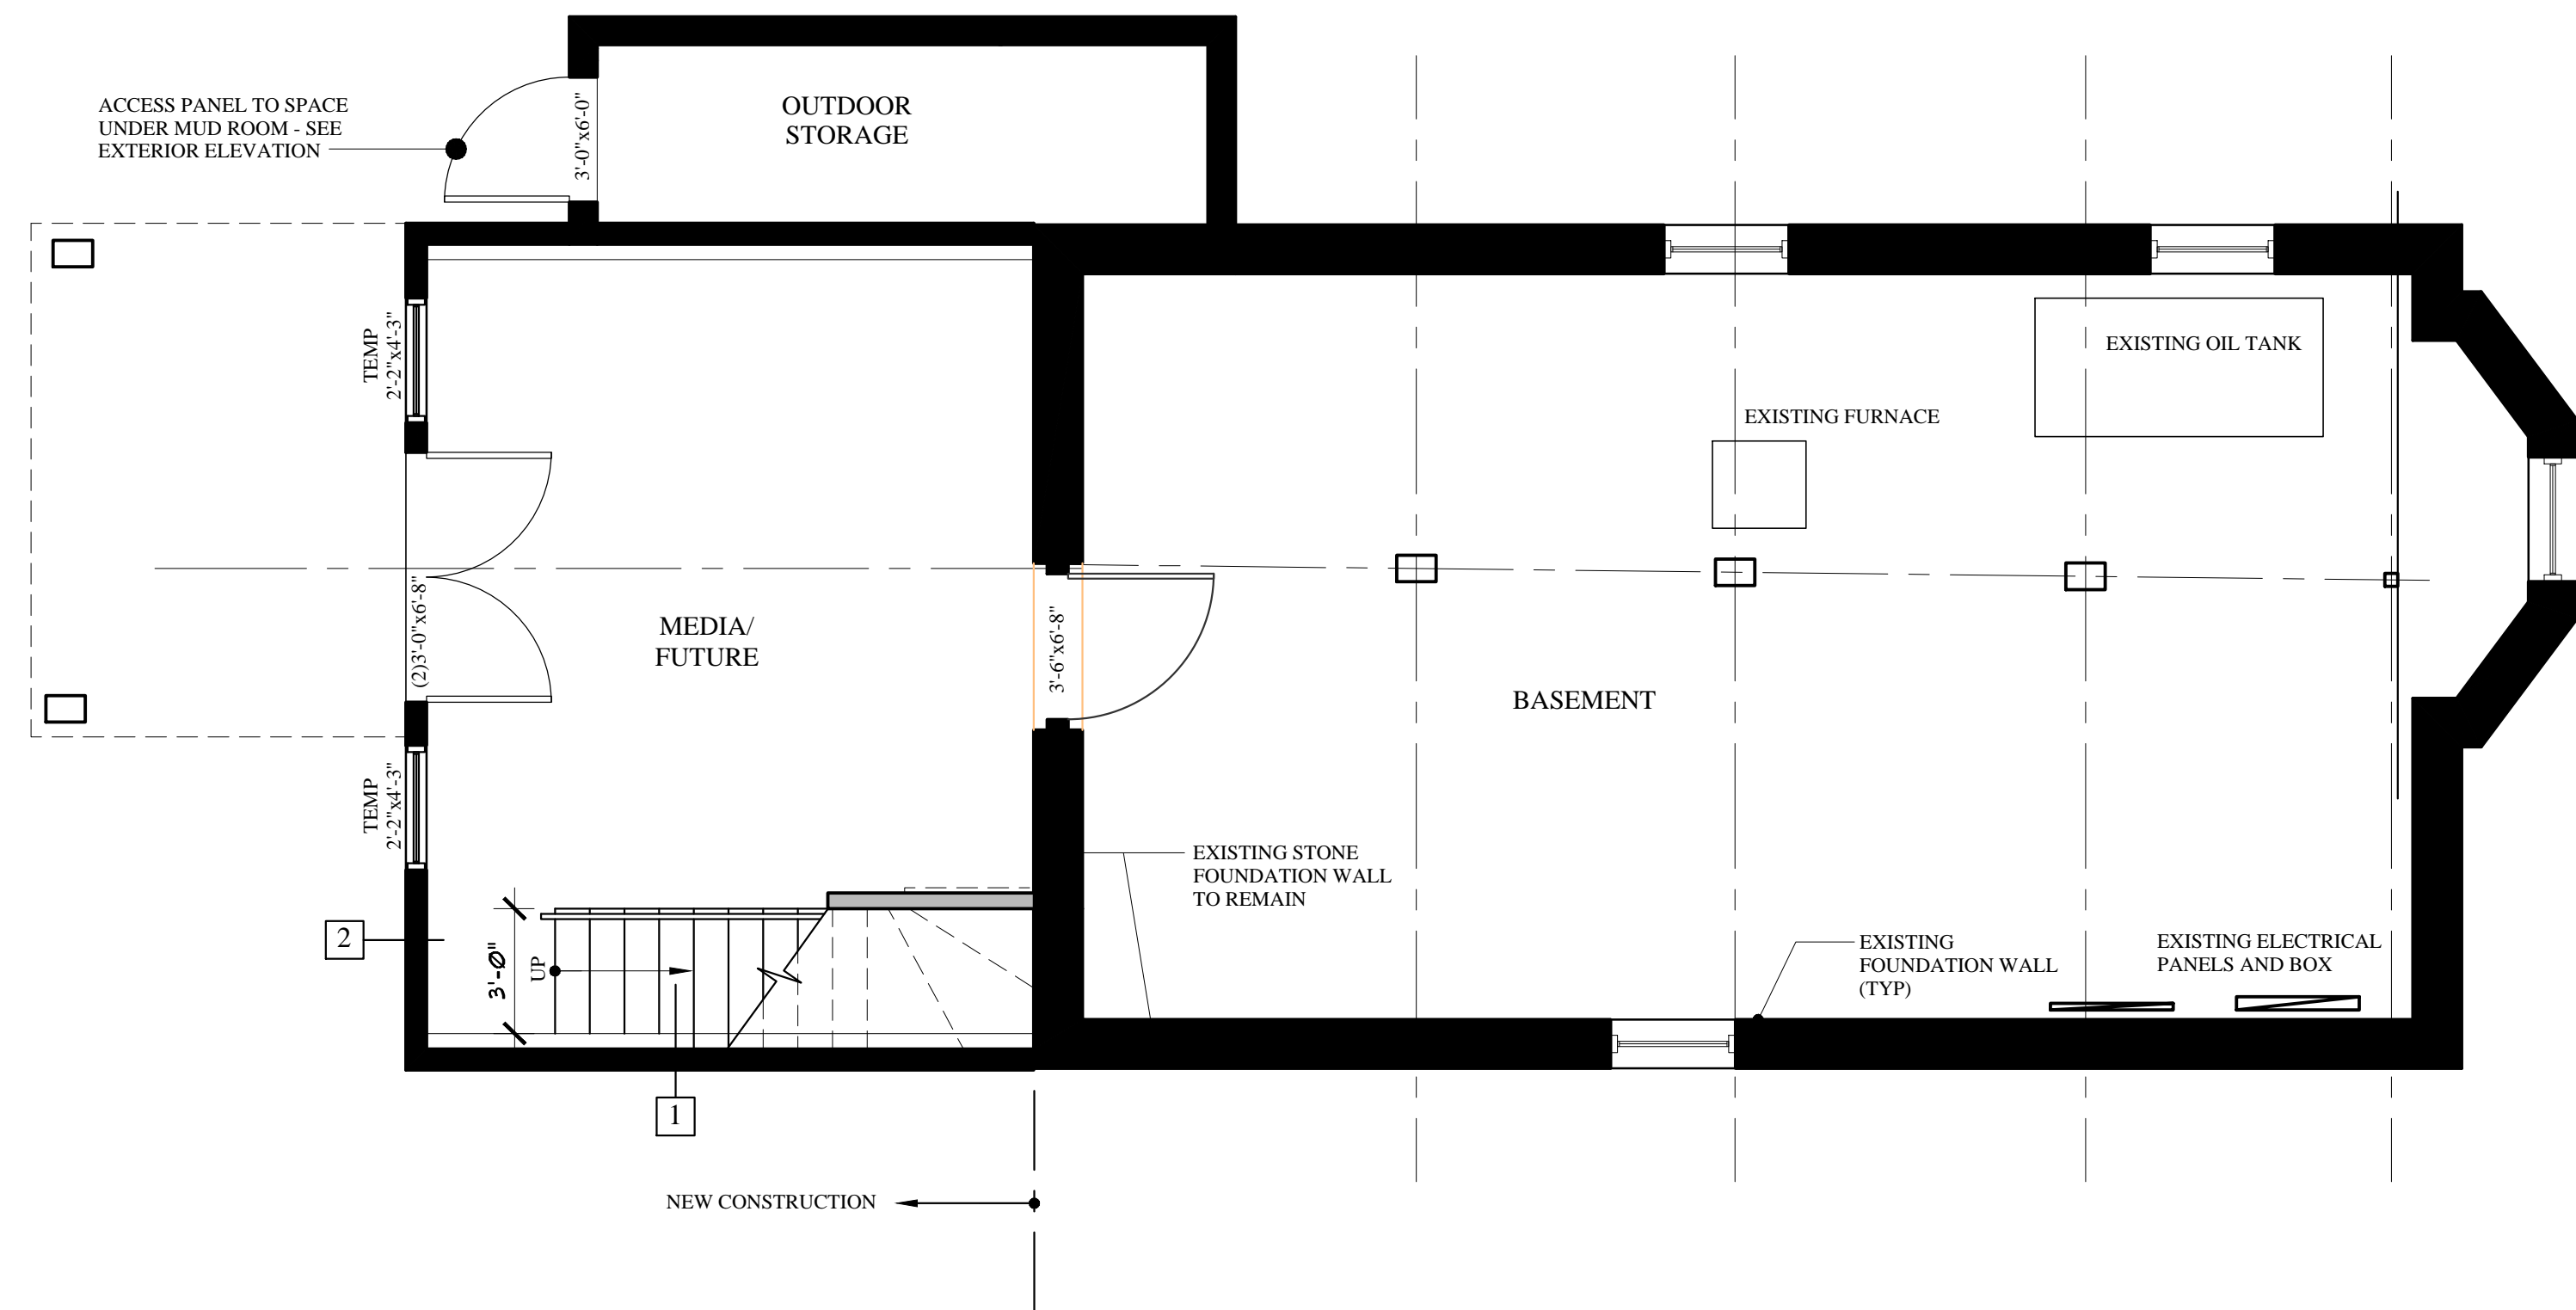


BASEMENT FLOOR PLAN

SCALE: 1/4"=1'-0"

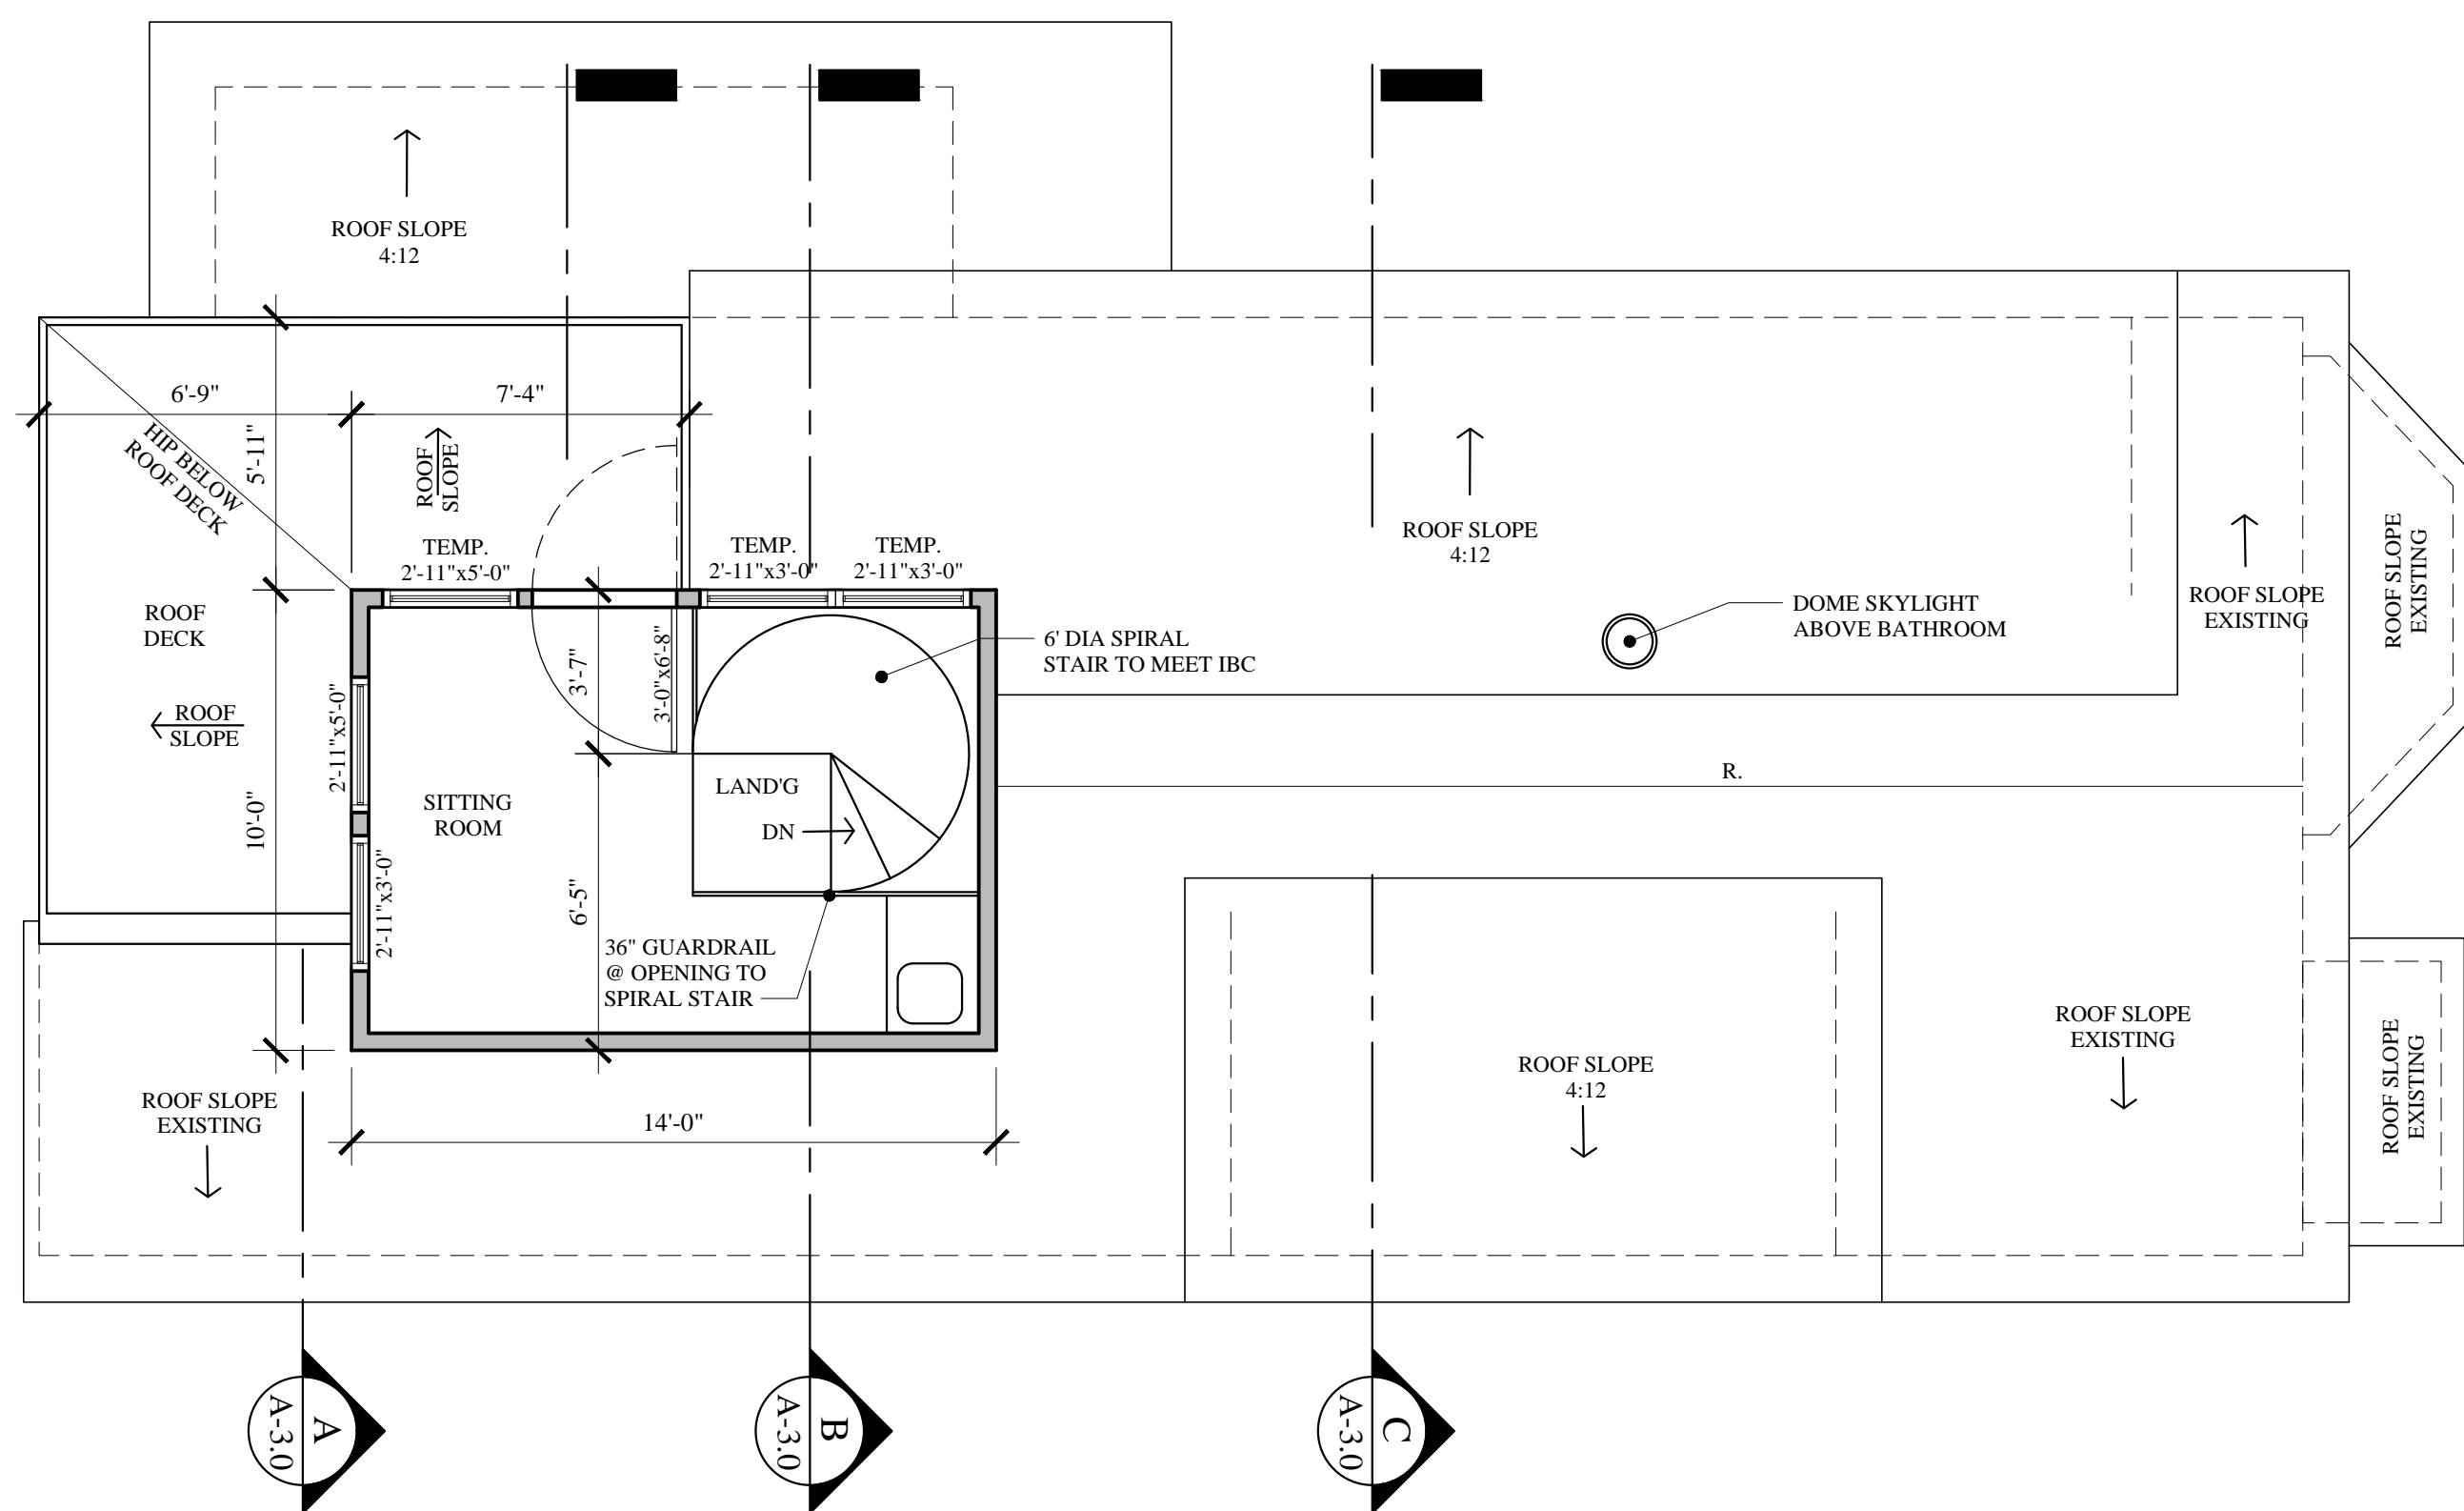

ROOF PLAN

SCALE: 1/4"=1'-0"

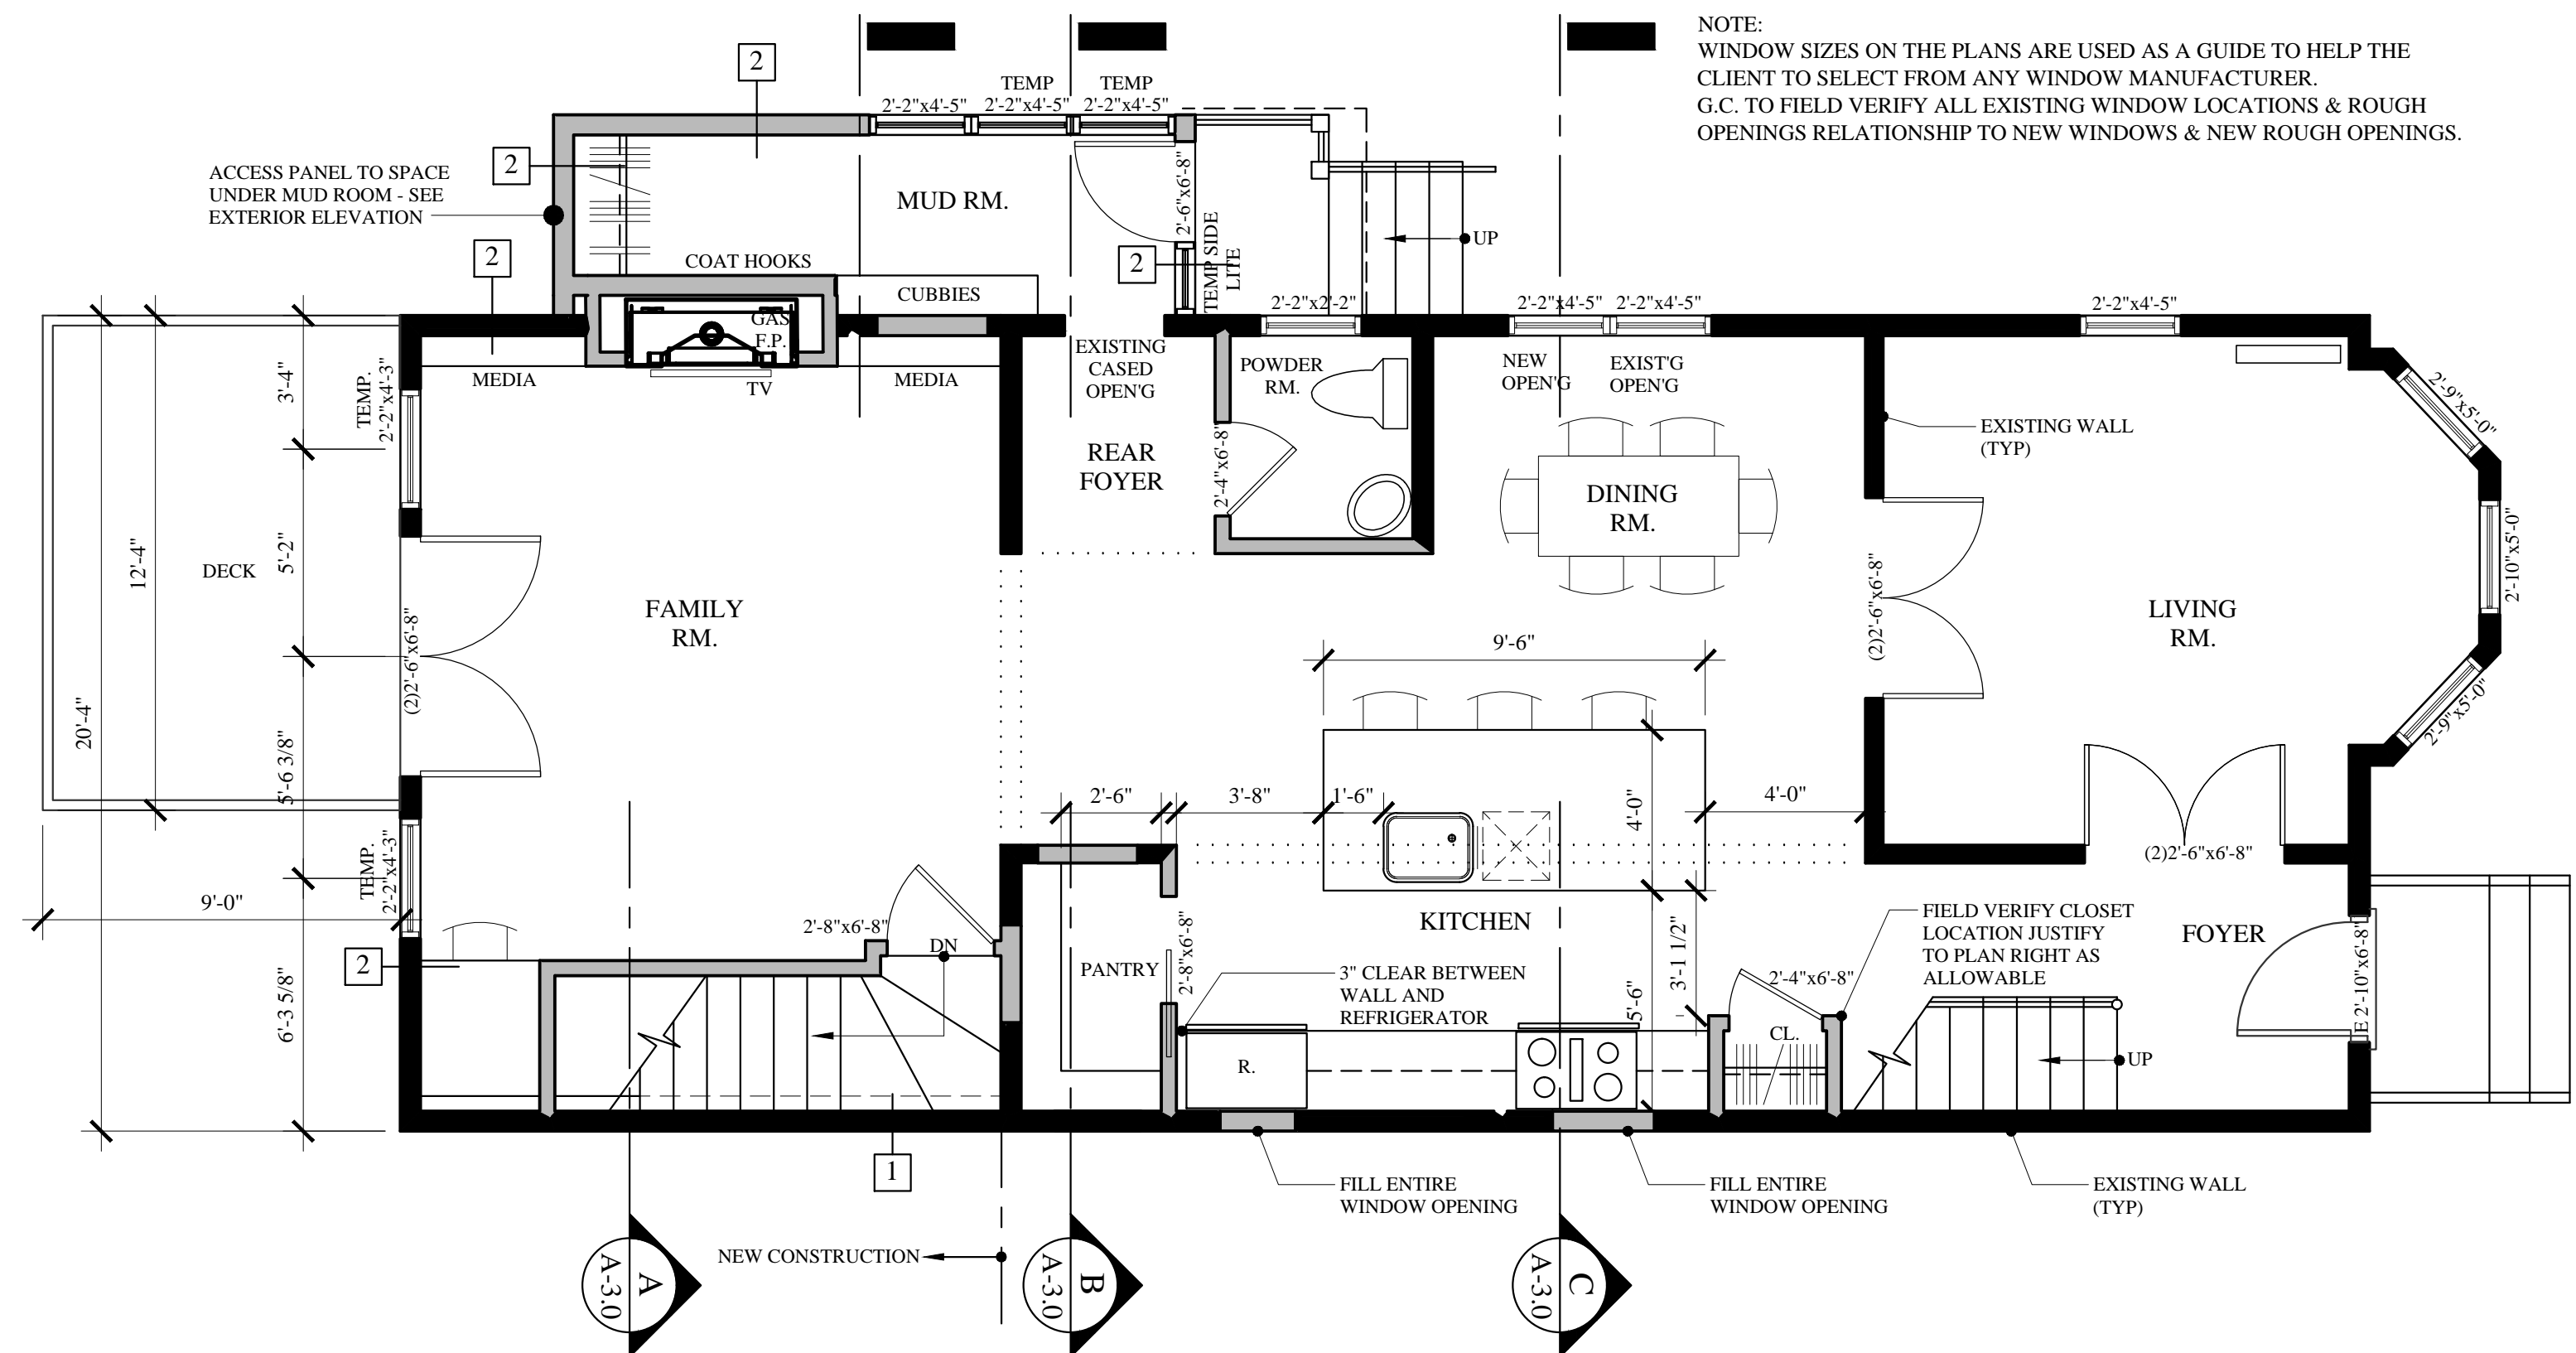

FIRST FLOOR PLAN

SCALE: 1/4"=1'-0"

BUILDING PERMIT SET: DECEMBER 15, 2014



MARK MUELLER ARCHITECTS

A.I.A.

100 Commercial Street
Suite 205
Portland, Maine 04101
Phone: 207.774.9057
Email: rfi@muellerarchitects.com

© COPYRIGHT 2014
MARK MUELLER ARCHITECTS

HARKLEROAD RESIDENCE

47 HOWARD STREET
PORTLAND, MAINE 04101

Condominiums at:

FLOOR PLANS

REVISIONS

DATE

PROJECT

DRAWN BY

CHECK BY

MLM

A-1.1