



MARK  
MUELLER  
ARCHITECTS  
A.I.A.

100 Commercial Street  
Suite 205  
Portland, Maine 04101  
Phone: 207.774.9057  
Fax: 207.773.3851  
Email: mark@muellerarchitects.com


©COPYRIGHT  
MUELLER ARCHITECTS, LLC

HARKLEROD RESIDENCE

47 HOWARD STREET  
PORTLAND, MAINE 04101

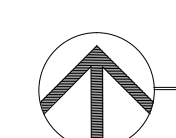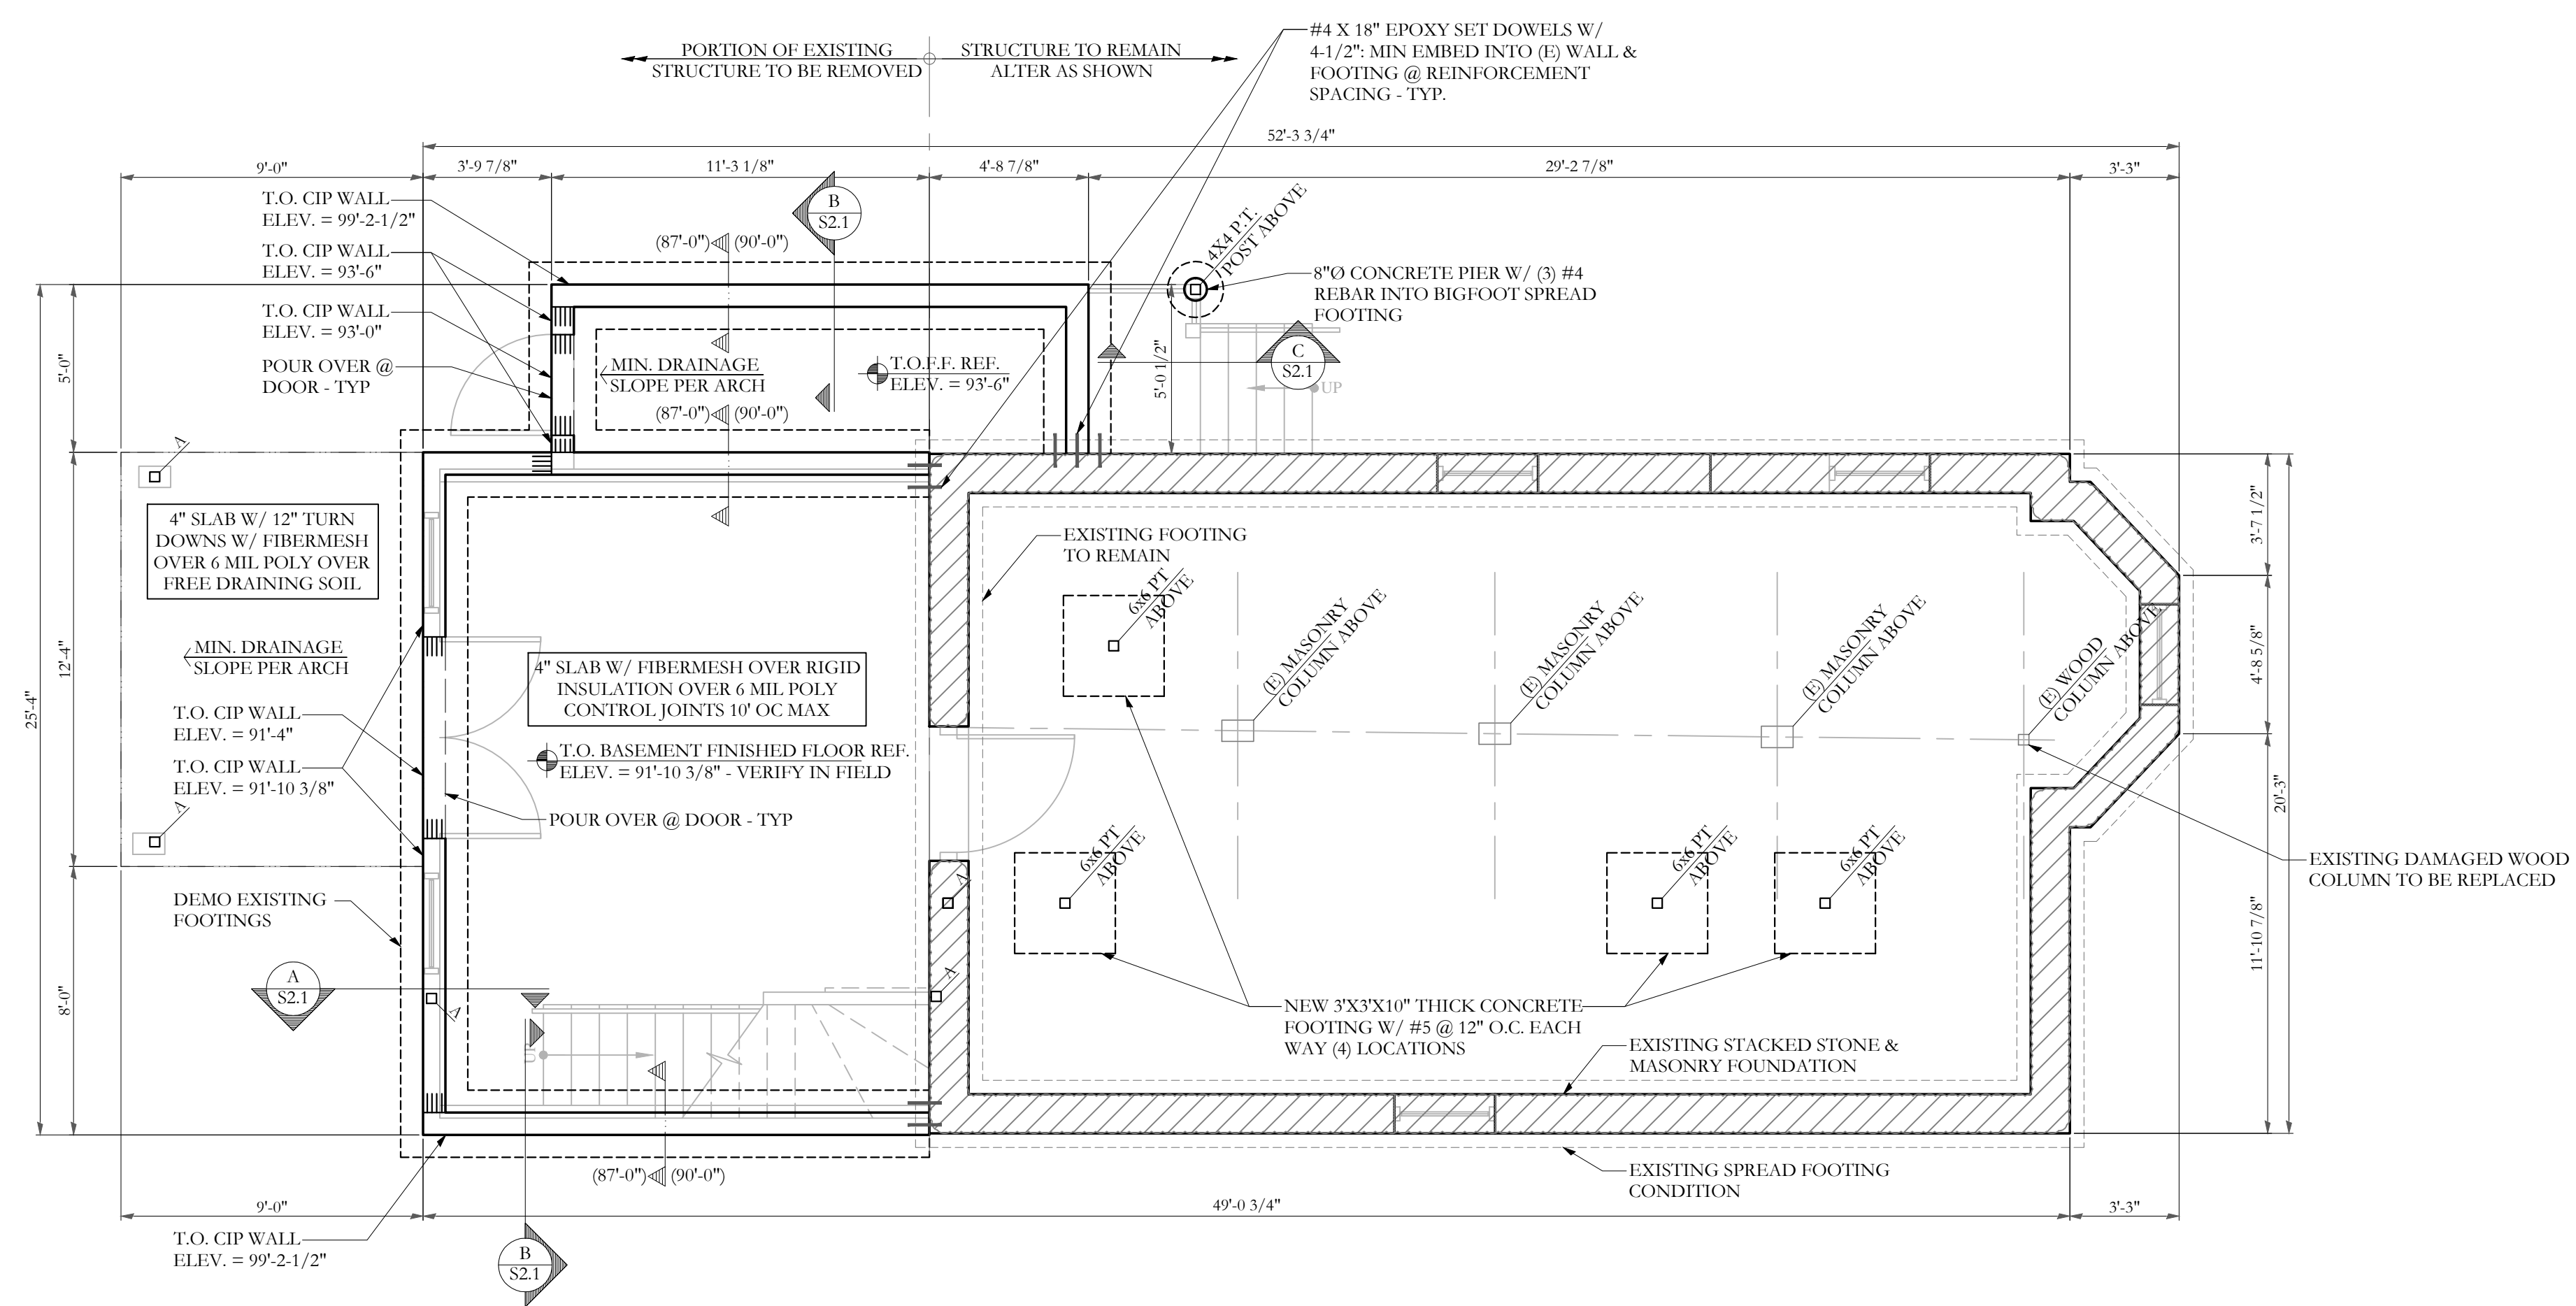


FOUNDATION PLAN

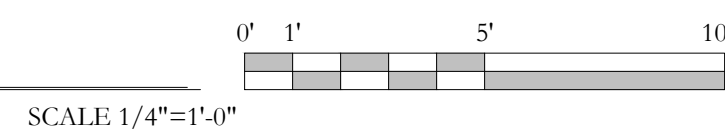

NOTES:

1. ALL FOOTINGS ARE 10\"/>

**Structural Integrity**  
Consulting Engineers, Inc.

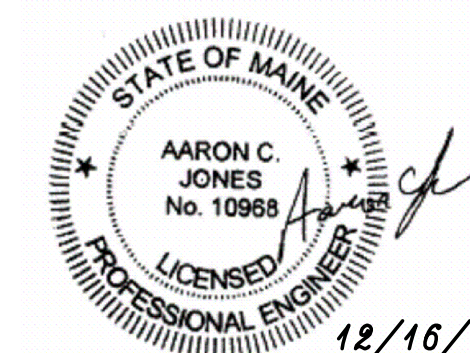

77 Oak Street  
Portland, ME 04101  
p. 207-774-6114  
f. 866-793-7835  
www.structuralintegrity.com

BUILD WITH CONFIDENCE  
©2014 Structural Integrity Consulting Engineers, Inc.  
SI# 14-0177

FOUNDATION PLAN

REVISIONS OF

DATE FOR PRINT

DATE

PROJECT  
HARKLEROD RESIDENCE

DRAWN BY  
WMC

CHECK BY  
ACJ

S1.1