



SECOND FLOOR PLAN

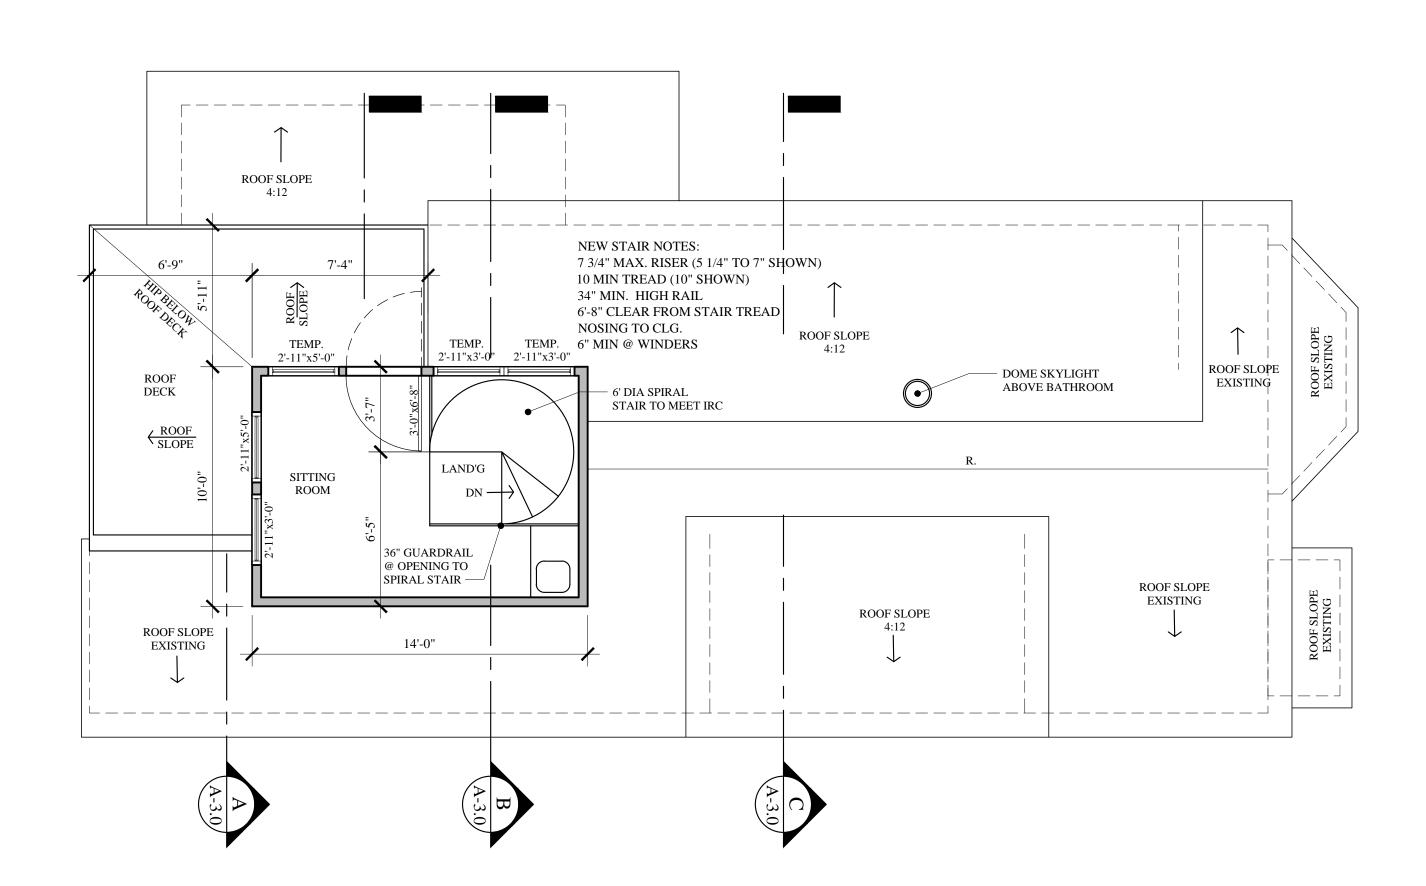


SCALE: 1/4"=1'-0"

ROOF PLAN SCALE: 1/4"=1'-0"

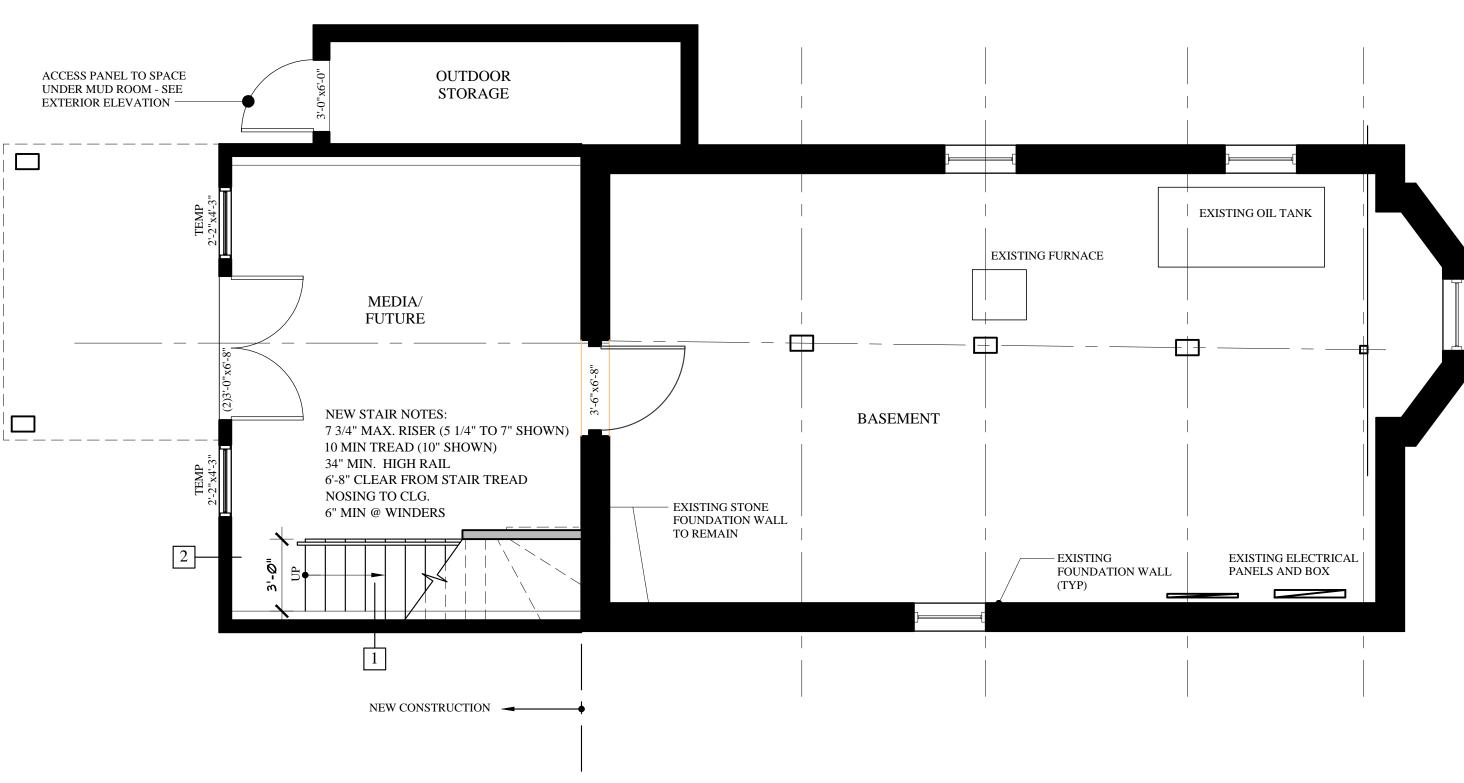

BASEMENT FLOOR PLAN

SCALE: 1/4"=1'-0"

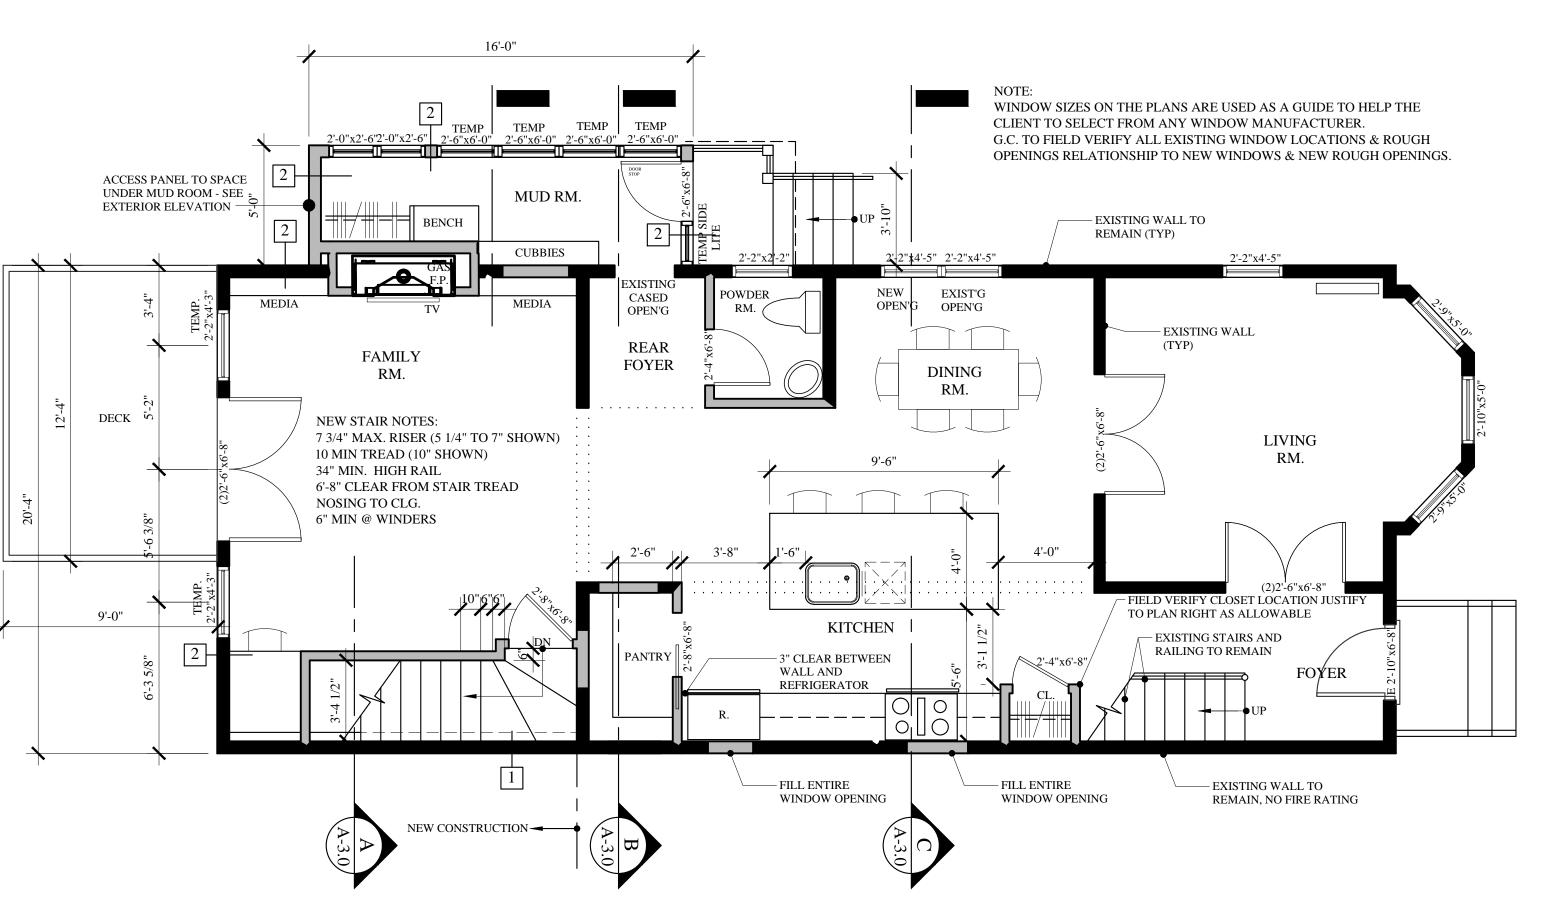

FIRST FLOOR PLAN
SCALE: 1/4"=1'-0"

MARK MUELLER ARCHITECTS

A.I.A. 100 Commercial Street Suite 205 Portland, Maine 04101 Phone: 207.774.9057 rfi@muellerarchitects.com

COPYRIGHT 2014

MARK MUELLER ARCHITECTS

RESIDENCE

12.15. 2014

CHECK BY

DRAWN BY

MLM/TJD