


REAR ELEVATION

SCALE: 1/4"=1'-0"

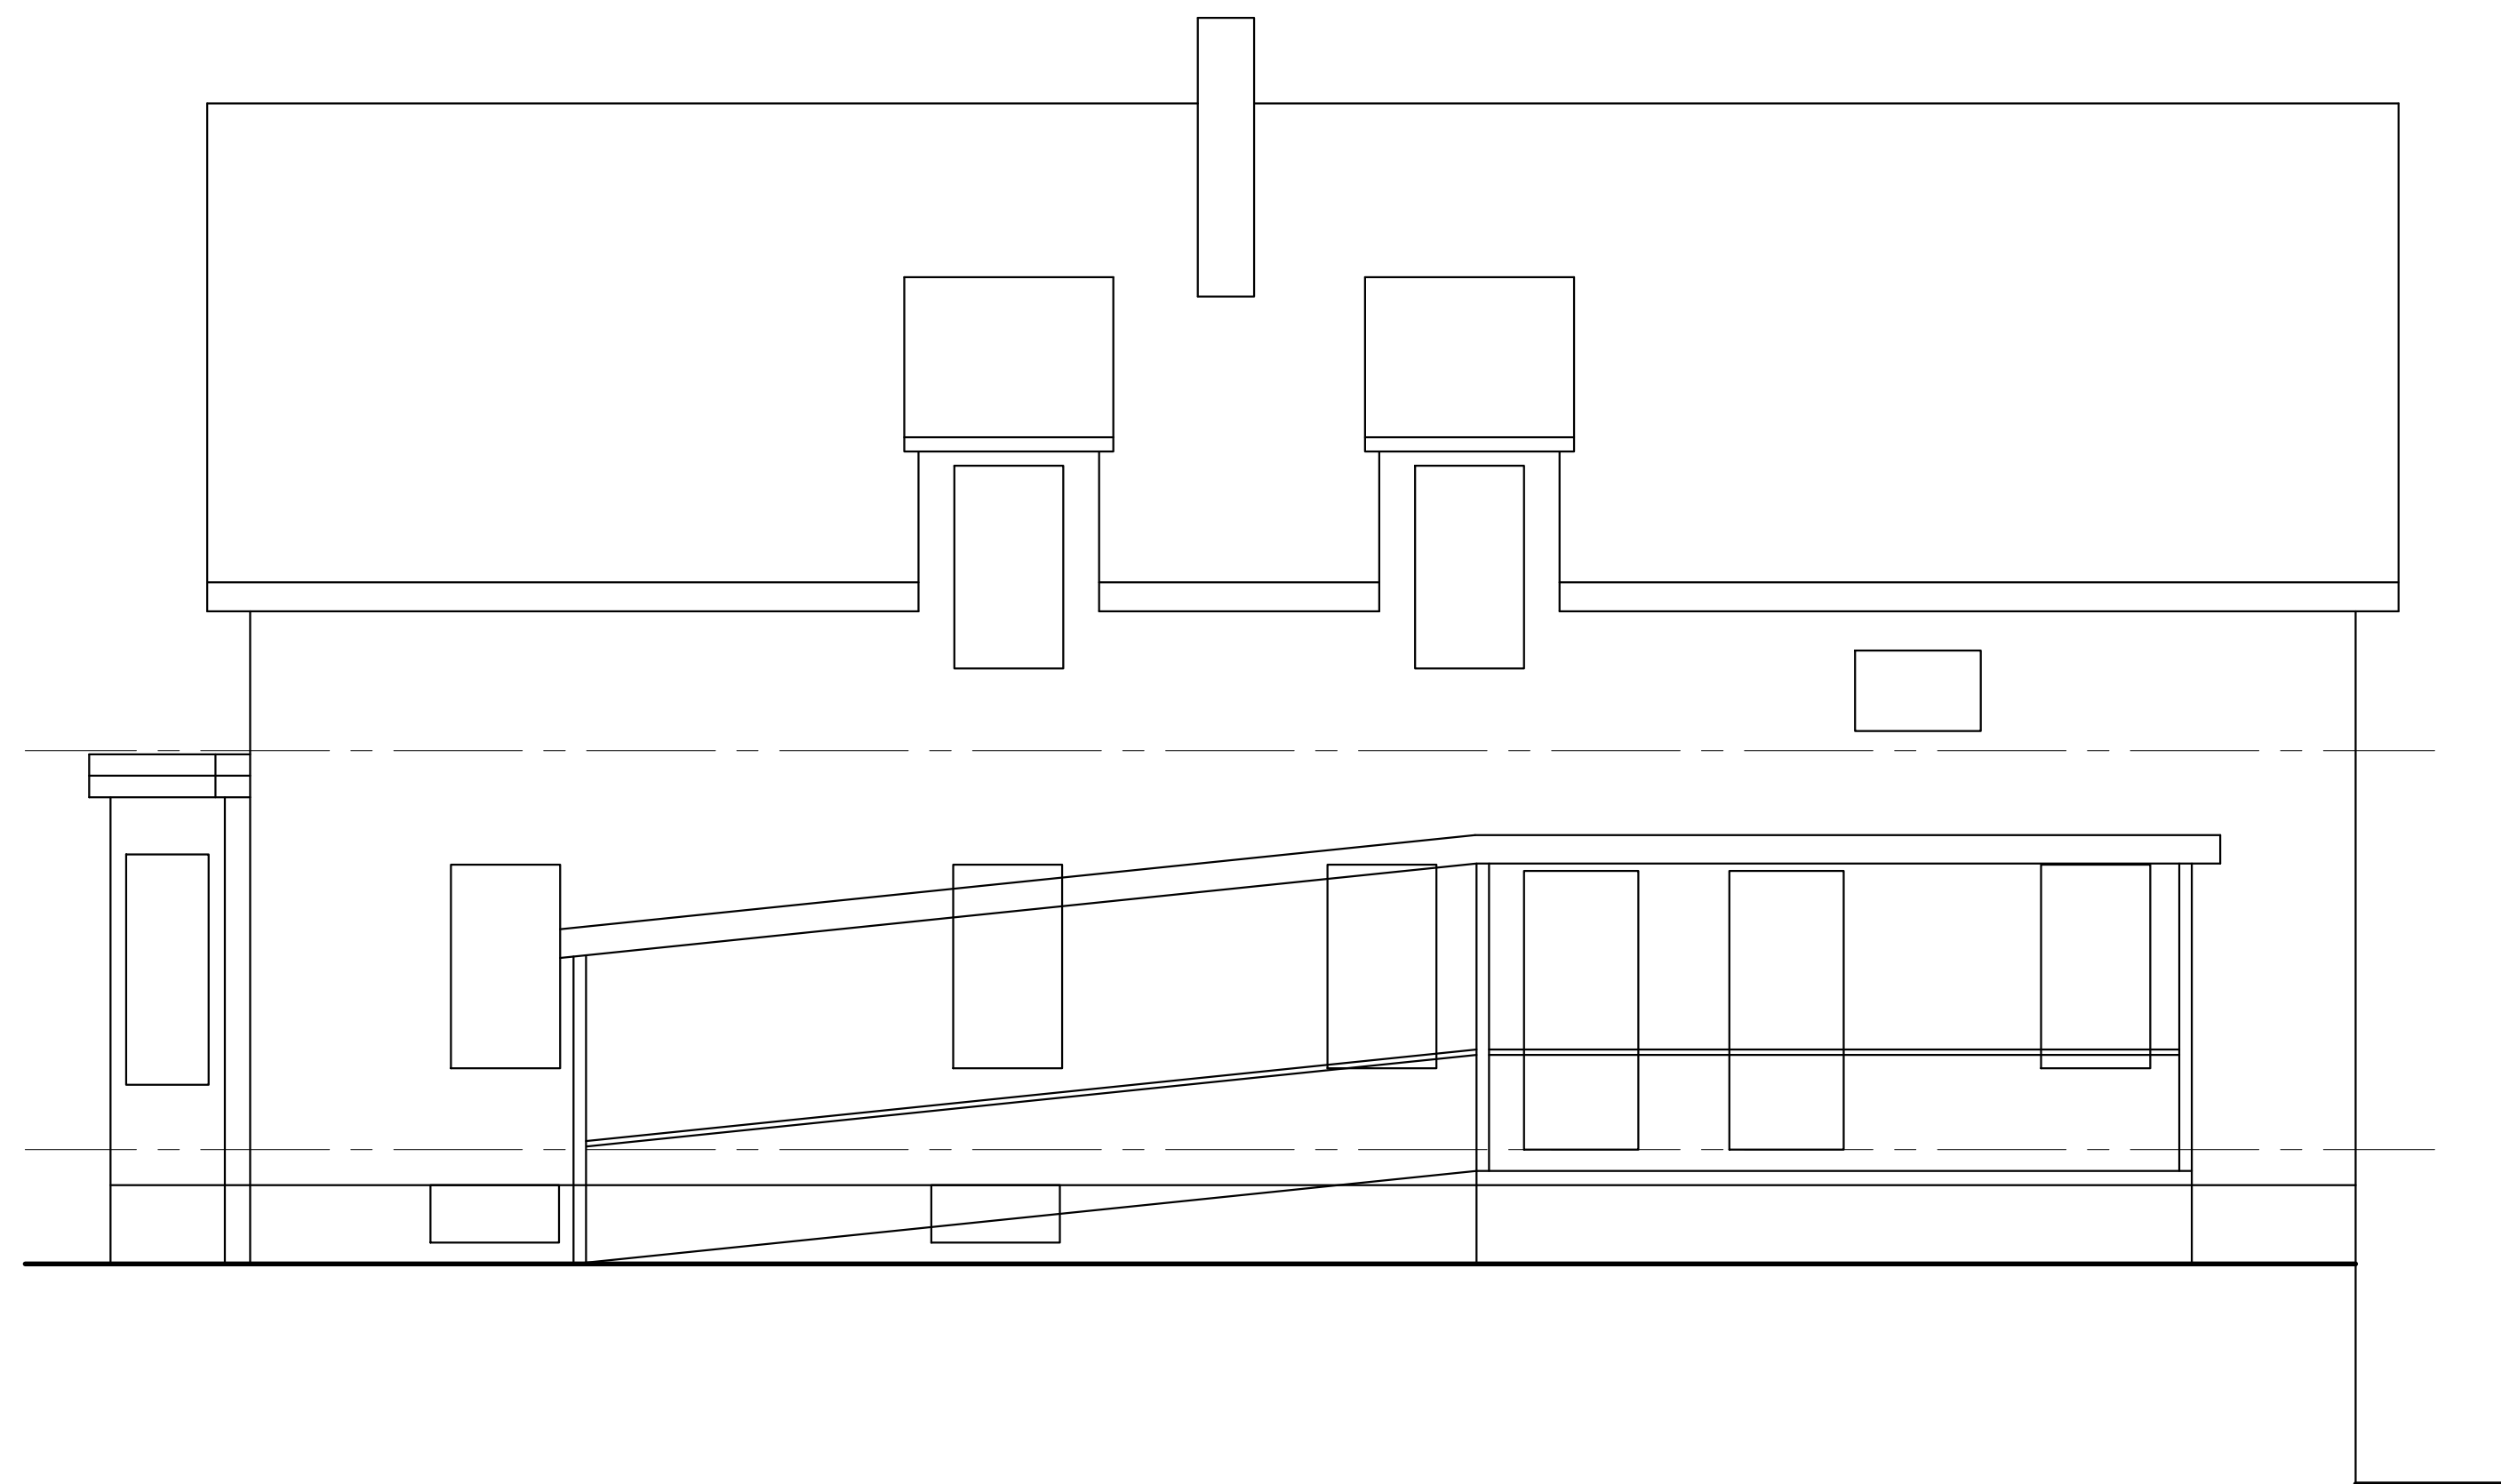


RIGHT ELEVATION

SCALE: 1/4"=1'-0"



FRONT ELEVATION

SCALE: 1/4"=1'-0"

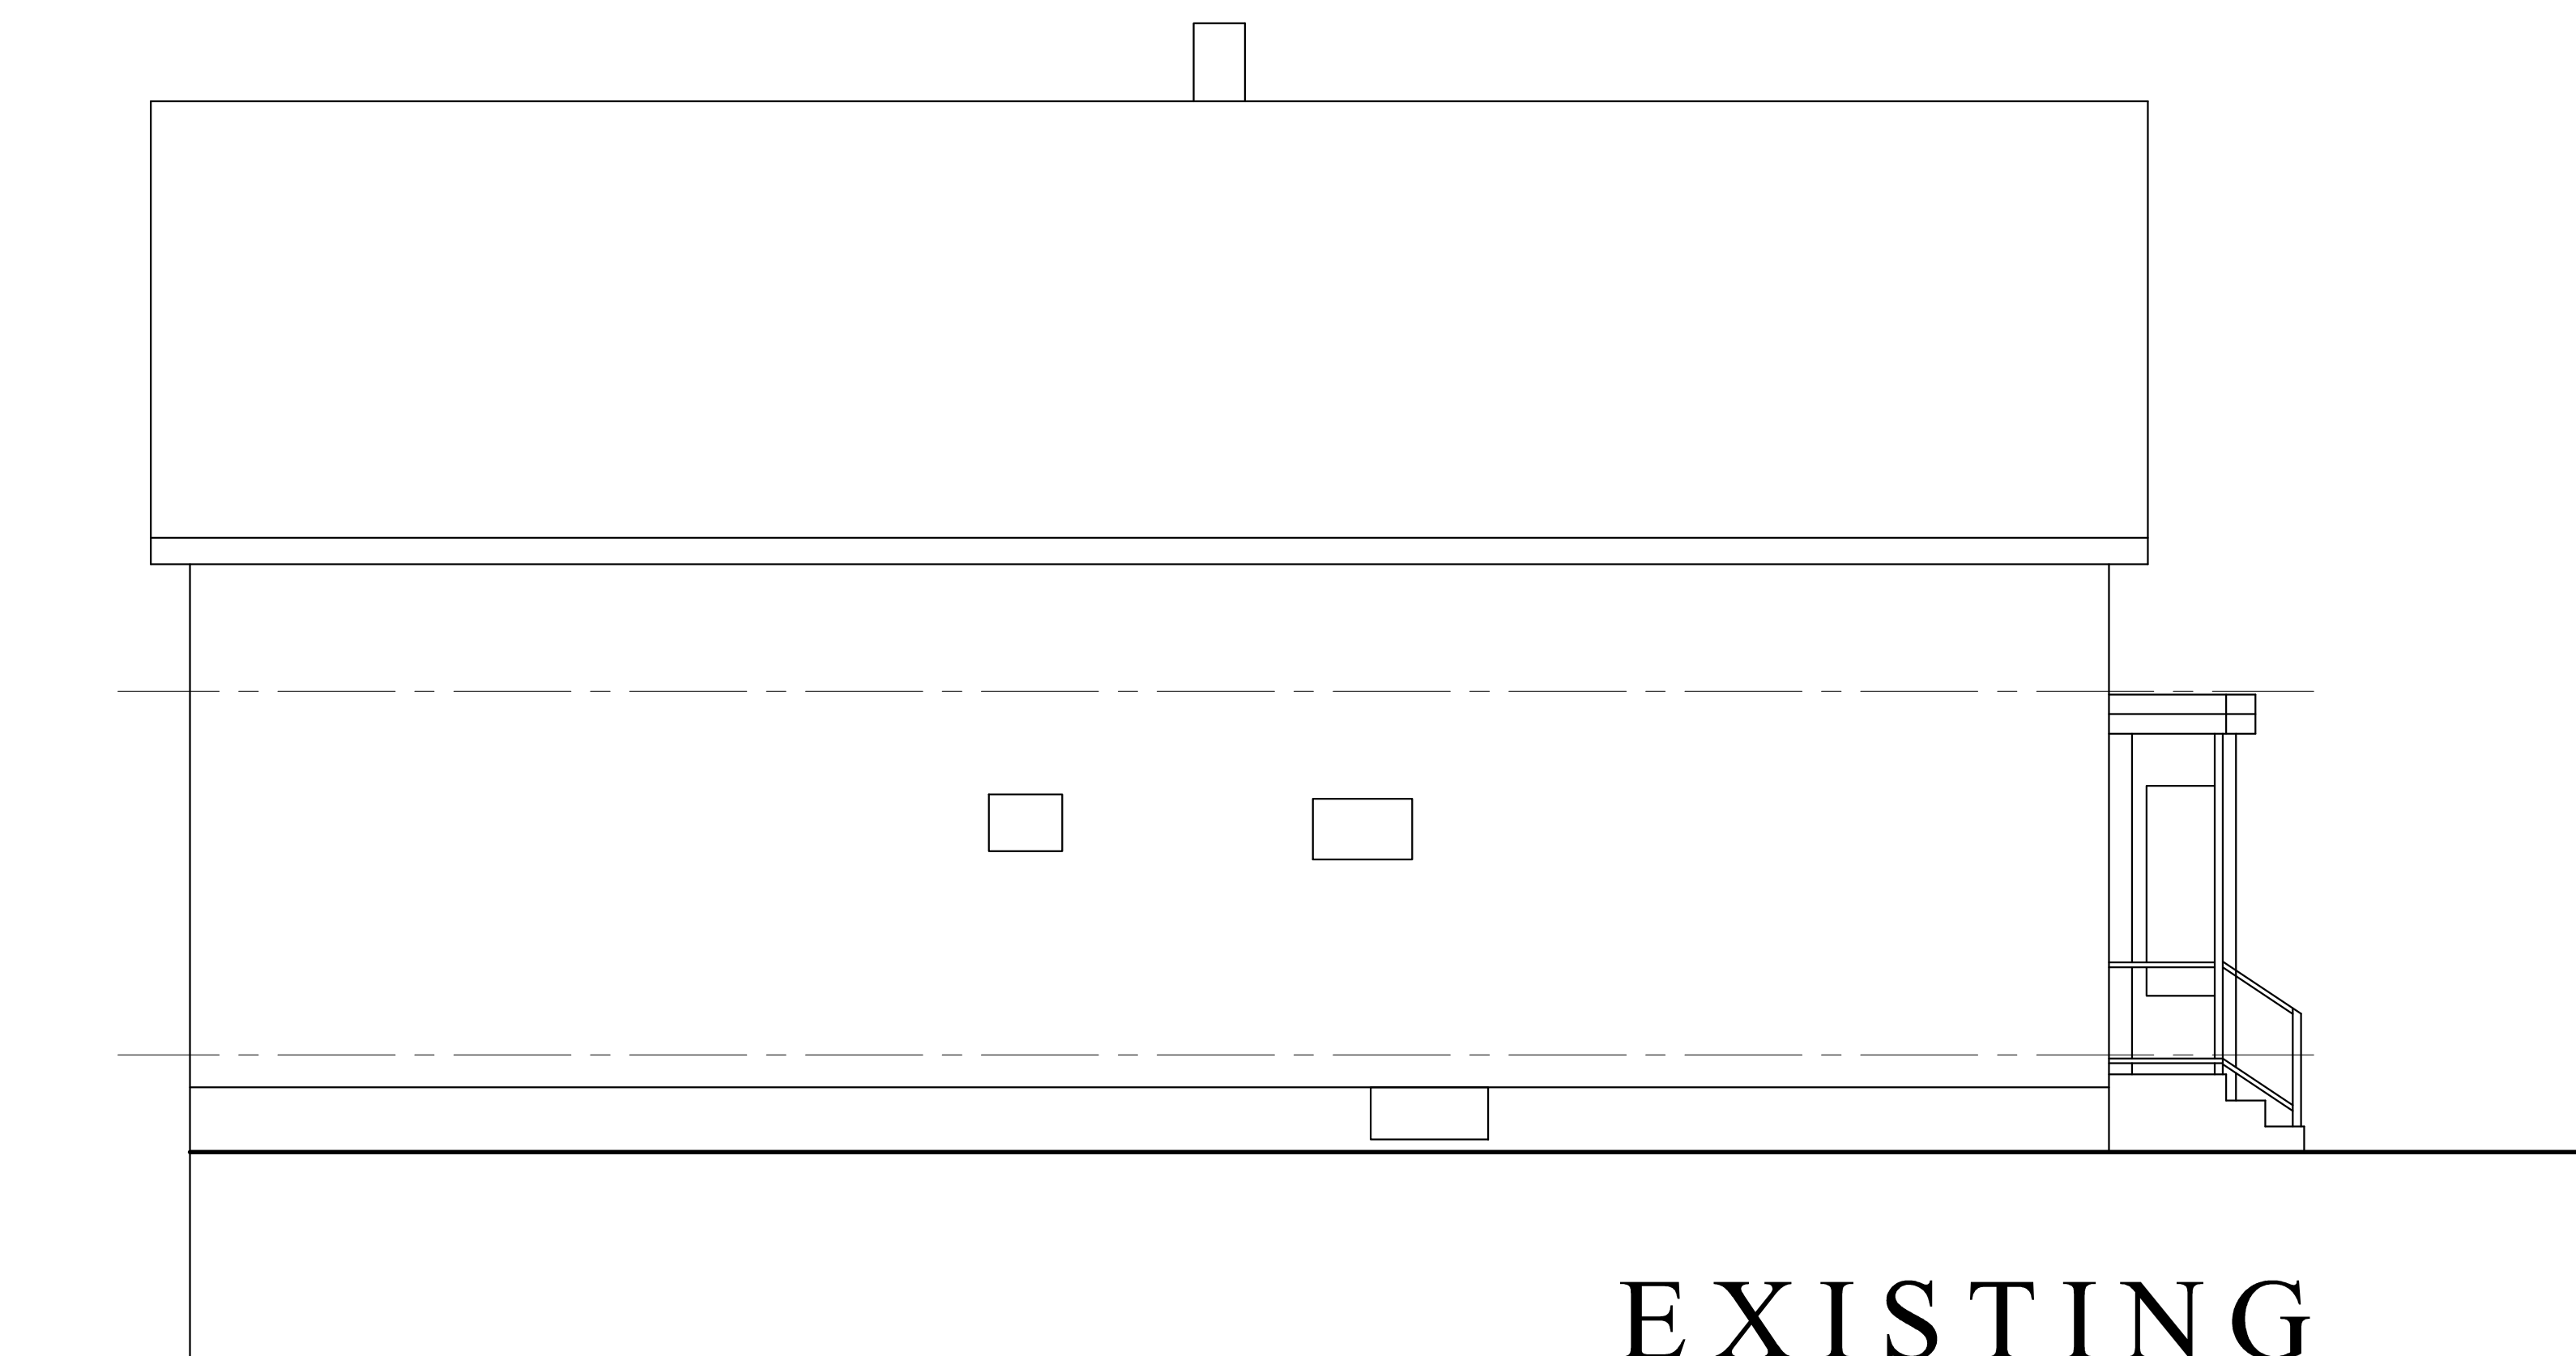

LEFT ELEVATION

SCALE: 1/4"=1'-0"

**EXISTING
ELEVATIONS**



**MARK
MUELLER
ARCHITECTS**
A.I.A.

100 Commercial Street
Suite 205
Portland, Maine 04101
Phone: 207.774.9057
Email:
rfi@muellerarchitects.com

© COPYRIGHT 2014
MARK MUELLER ARCHITECTS

Condominiums at:
HARKLEROAD RESIDENCE

47 HOWARD STREET
PORTLAND, MAINE 04101

**EXISTING
ELEVATIONS**

REVISIONS	DATE	PROJECT	DRAWN BY	CHECK BY
	12.15.2014	HARKLEROAD RESIDENCE	M.M./T.J.D.	M.M.

A-2.0

BUILDING PERMIT SET: DECEMBER 15, 2014