


TOOTHAKER (TURNER ST.)
PORTLAND, ME

Title:
11 TURNER
THIRD
FLOOR
PLAN

Project No: 200508
Date: 3 JANUARY 2006
Revisions:

Issued For: CONSTRUCTION
Drawing No:

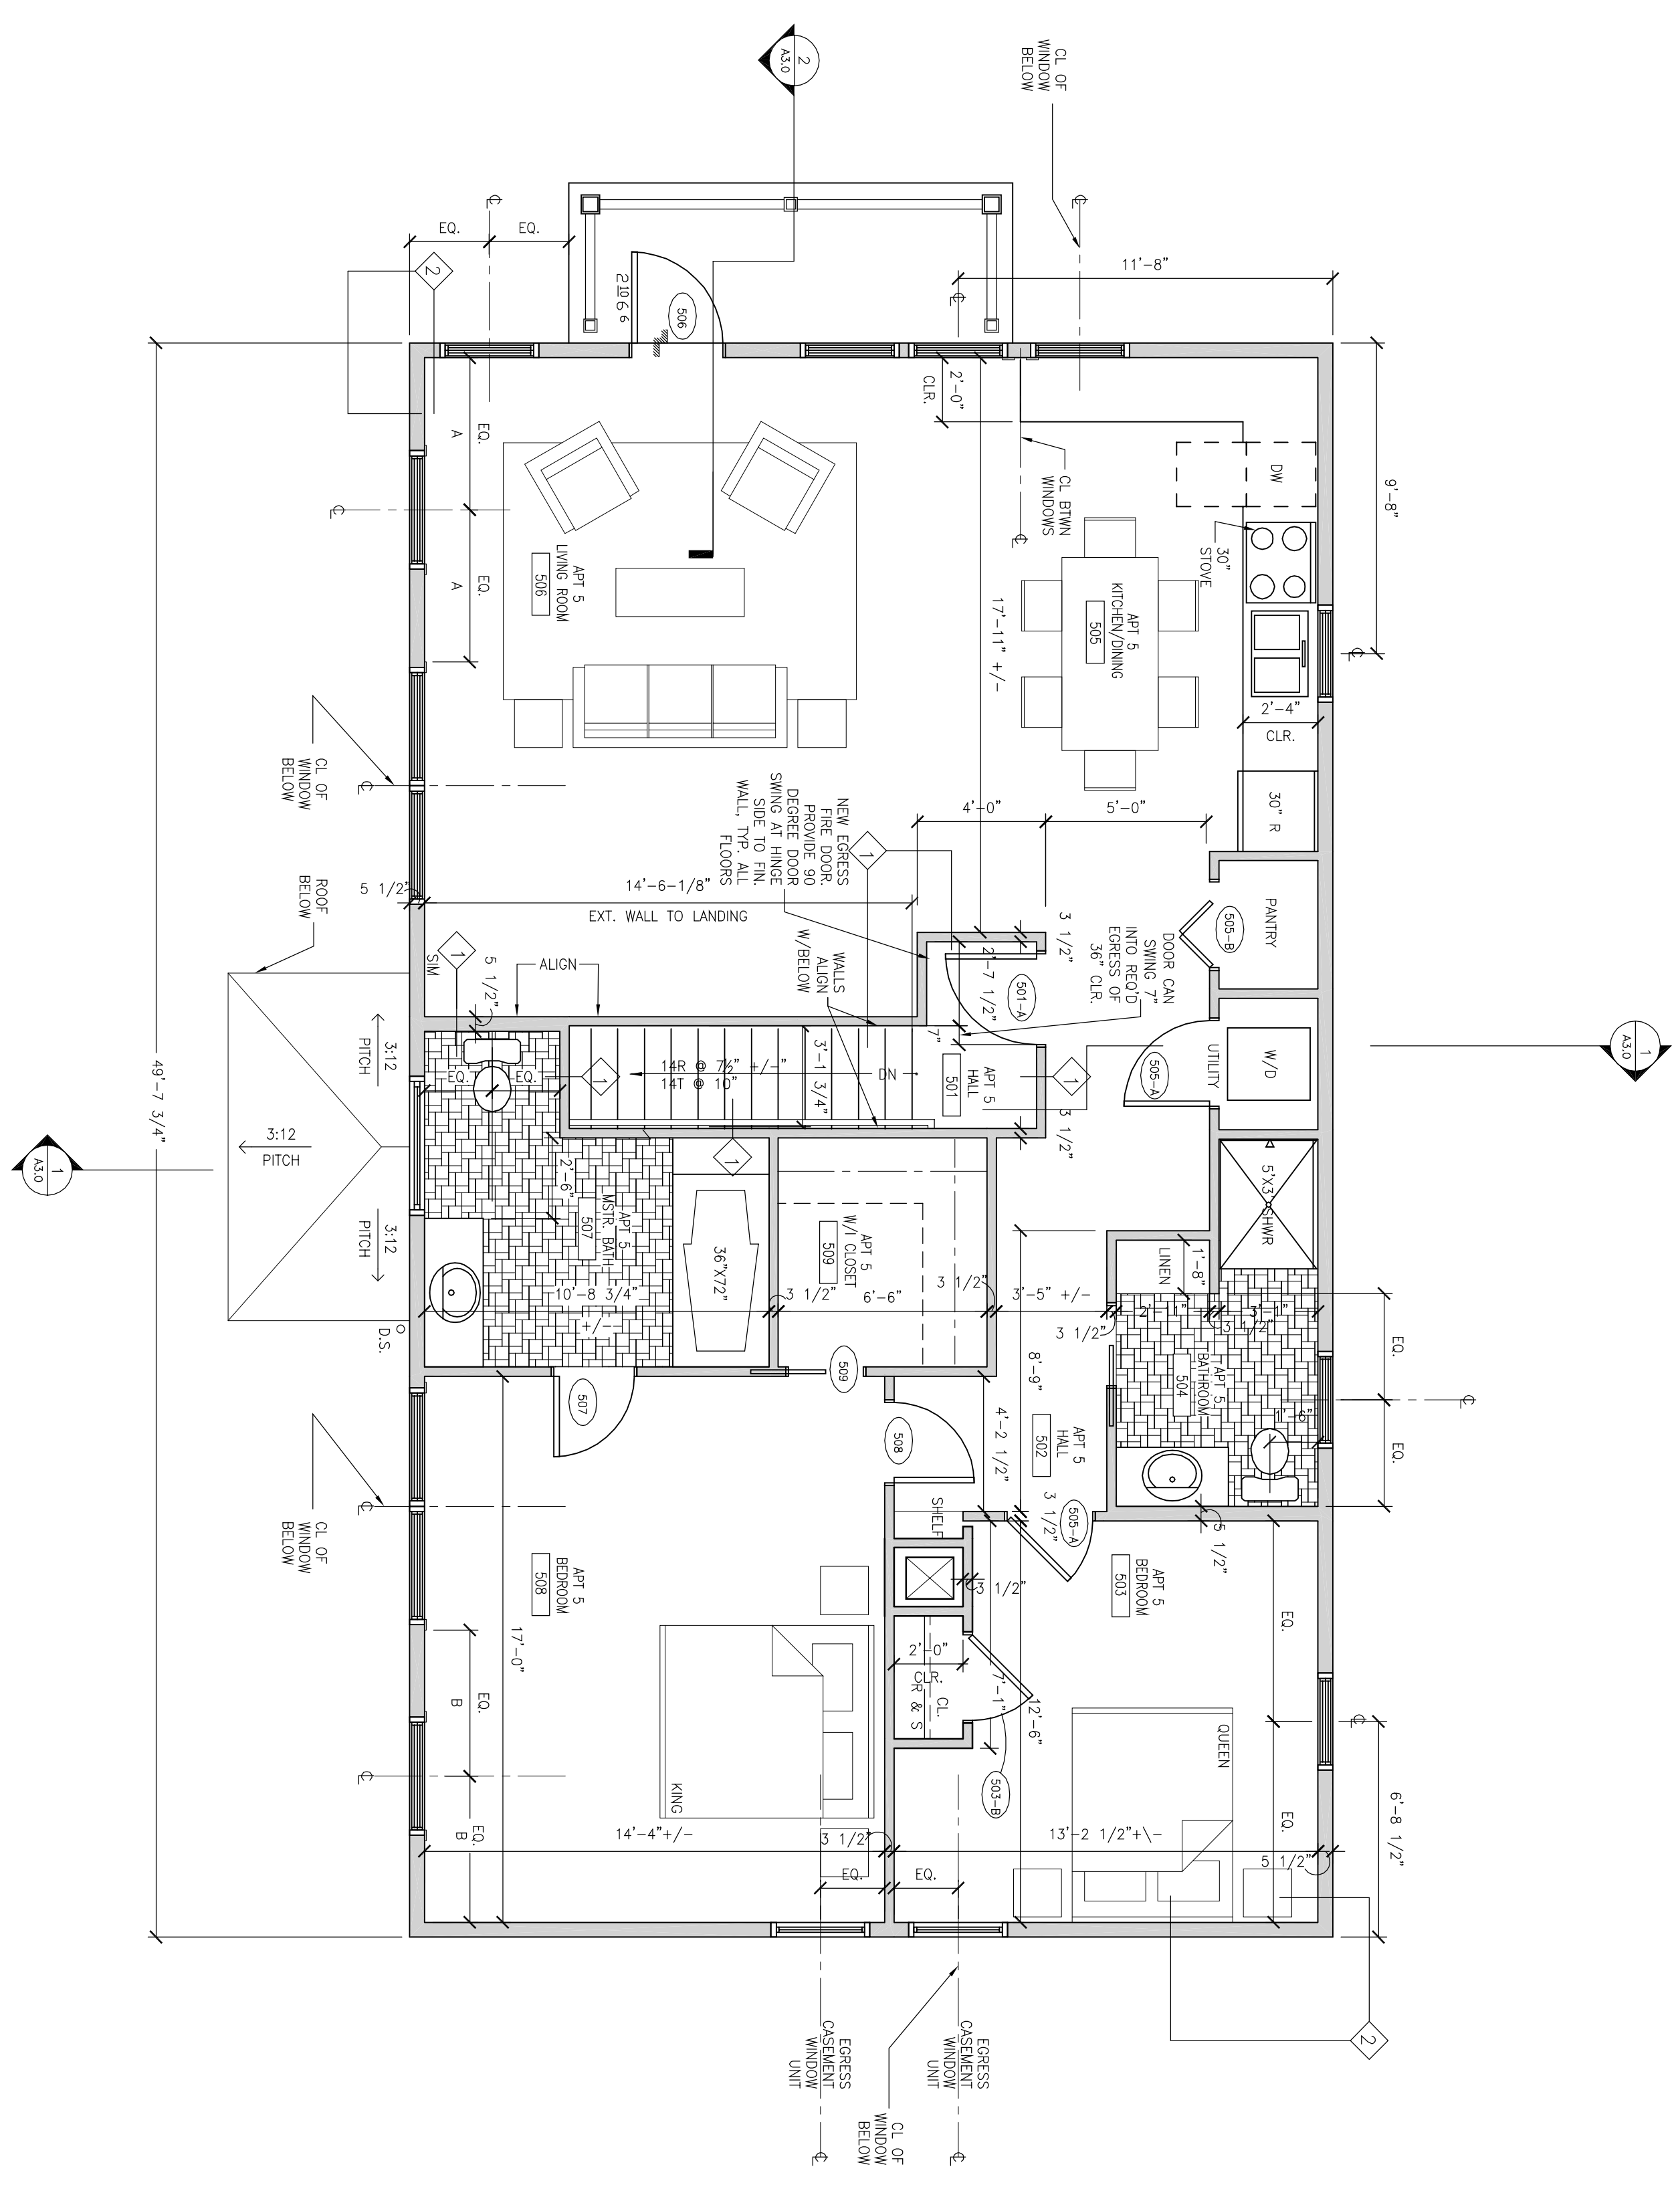

1 THIRD FLOOR PLAN
1/4" = 1'-0"