

**TOOTHAKER (TURNER ST.)**  
PORTLAND, ME

Title:

11 TURNER  
THIRD  
FLOOR  
PLAN

Project No: 200508


Date: 3 JANUARY 2006

Revisions: 22 FEBRUARY 2006

Issued For: CONSTRUCTION

Drawing No:

**A17**

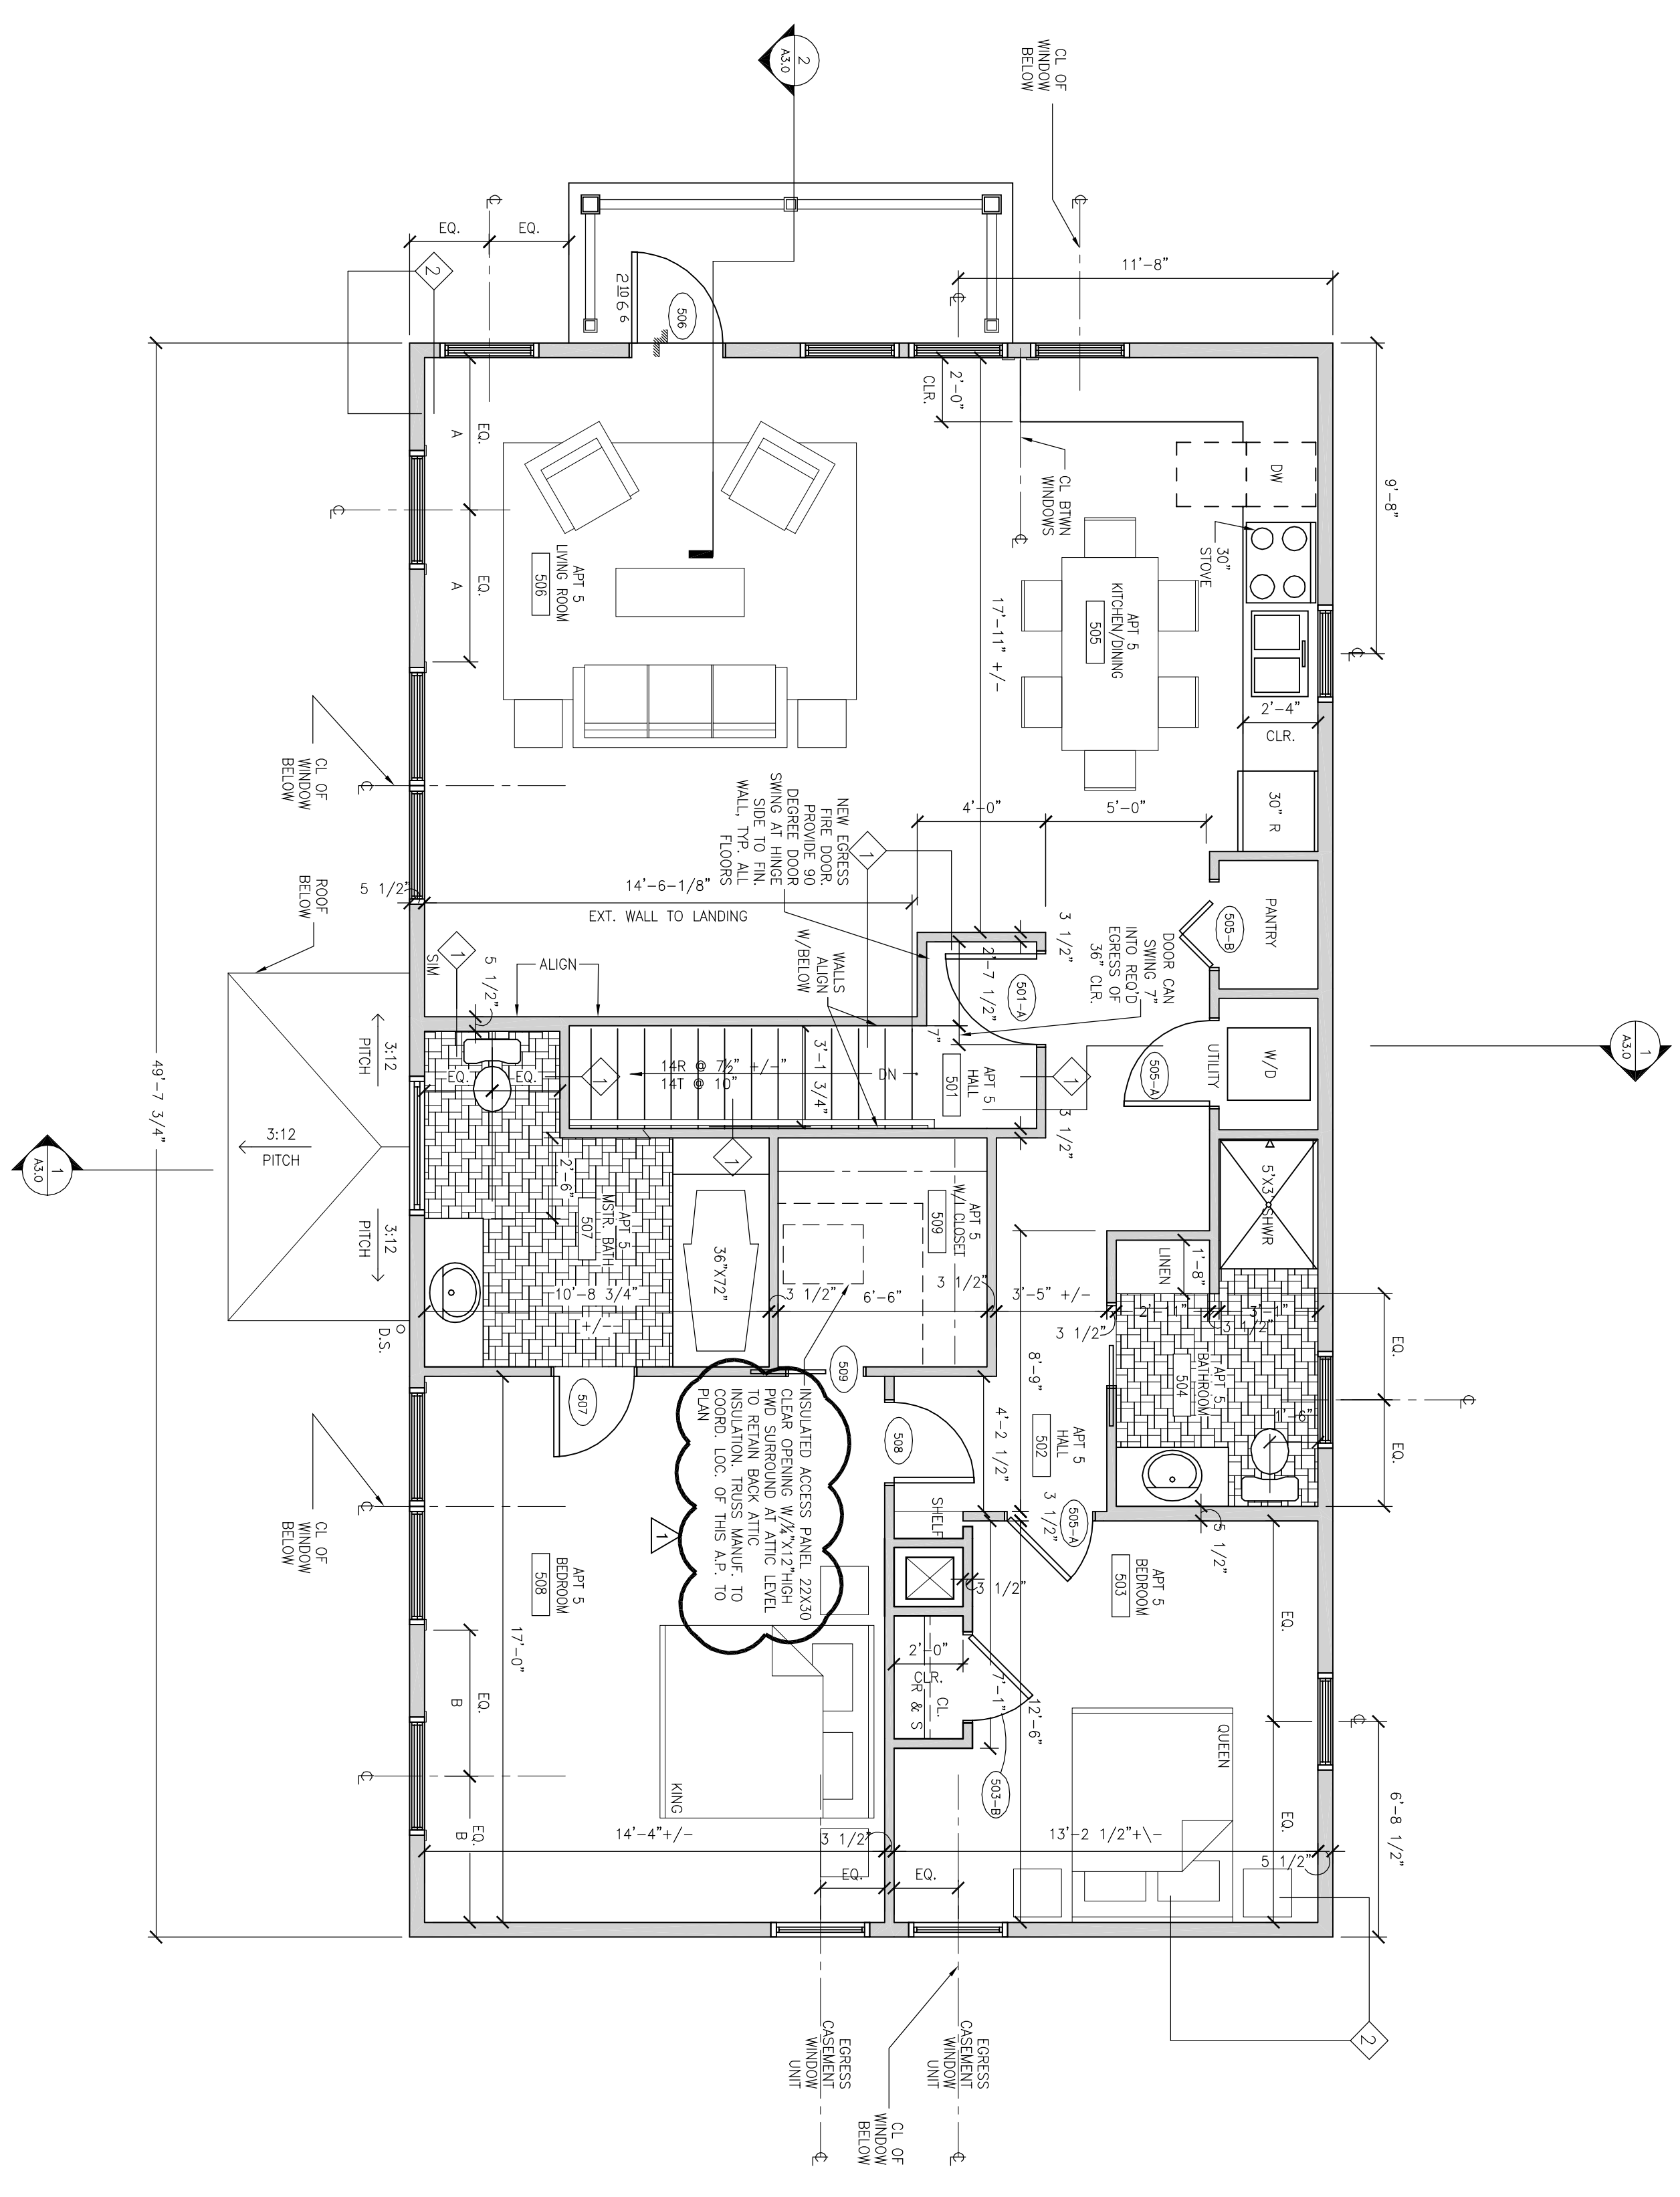

1 THIRD FLOOR PLAN  
1/4" = 1'-0"