

TOOTHAKER (TURNER ST.)
PORTLAND, ME


Title:
7 TURNER
FIRST
FLOOR
PLAN

Project No: 200508
Date: 3 JANUARY 2006
Revisions: 22 FEBRUARY 2006

Issued For: CONSTRUCTION

Drawing No:

A1.1

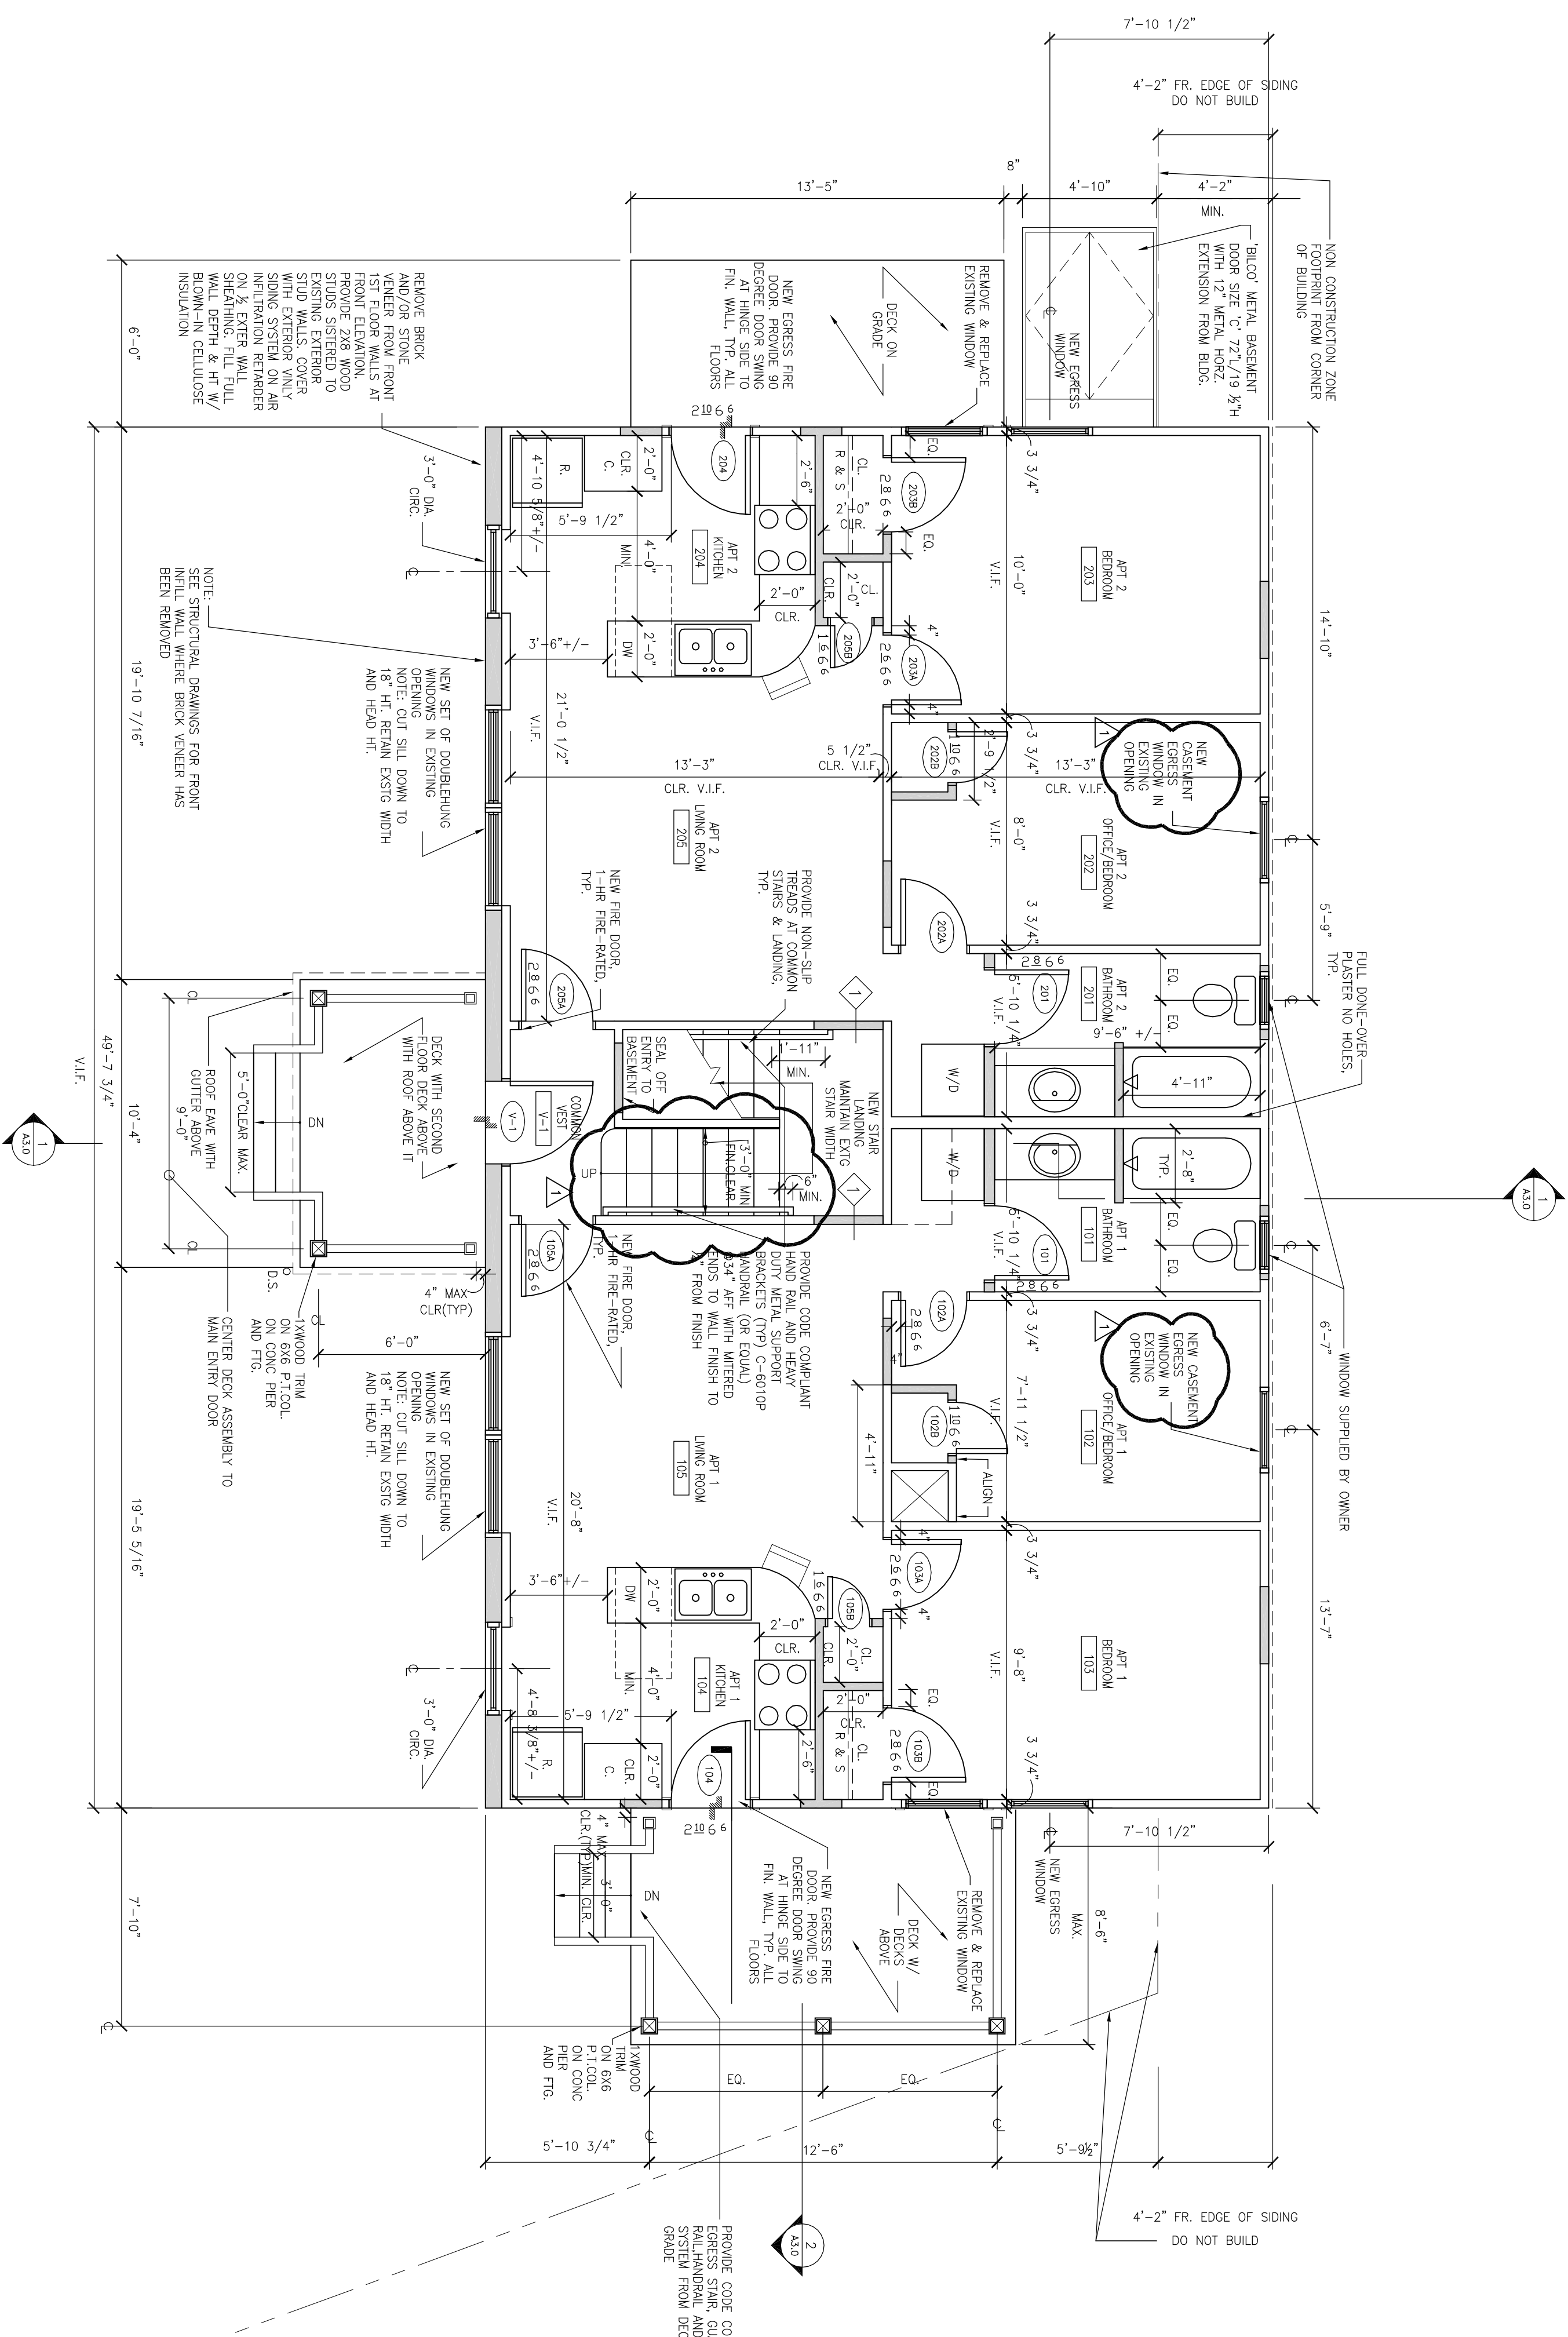

1 FIRST FLOOR PLAN
1/4"=1'-0"