


**TOOTHAKER (TURNER ST.)**  
PORTLAND, ME

Title:  
7 TURNER  
THIRD  
FLOOR  
PLAN

Project No: 200508  
Date: 3 JANUARY 2006  
Revisions: 22 FEBRUARY 2006

Issued For: CONSTRUCTION  
Drawing No:

**A13**

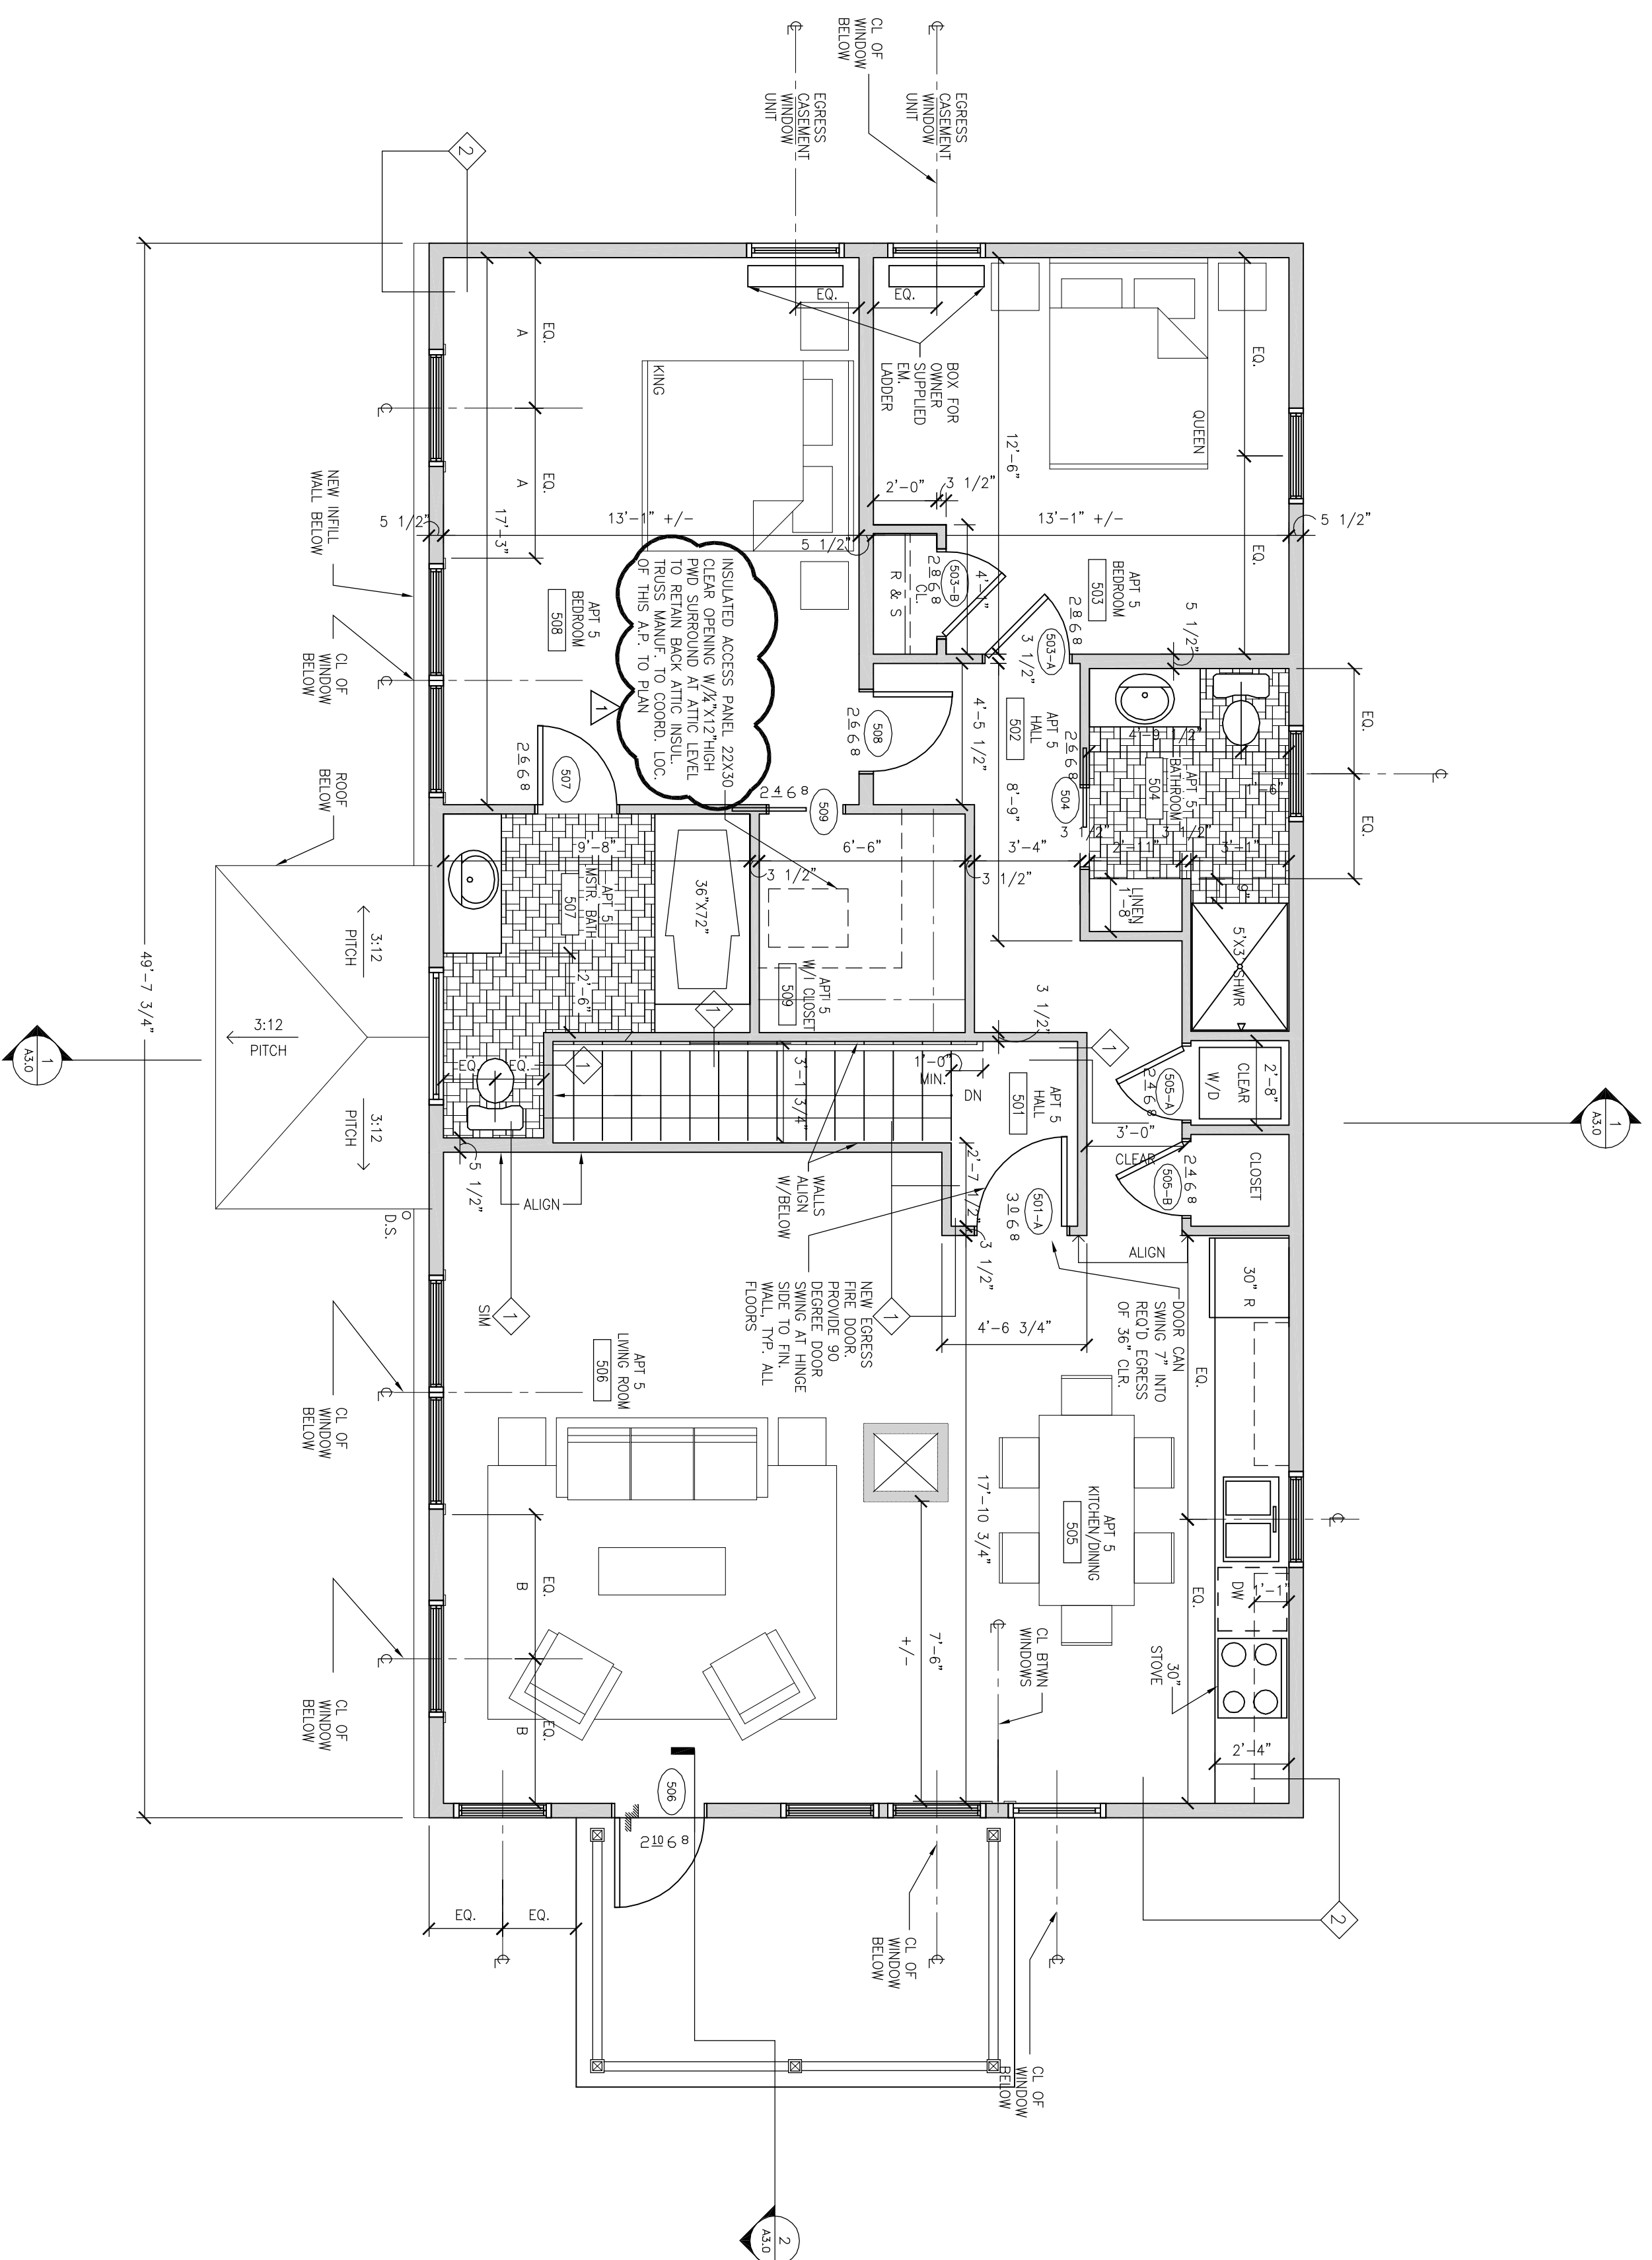

**1** THIRD FLOOR PLAN  
1/4"=1'-0"