

TOOTHAKER (TURNER ST.)
PORTLAND, ME

Title:

11 TURNER
BASEMENT
FLOOR
PLAN

Project No: 200508


Date: 3 JANUARY 2006

Revisions:

Issued For: CONSTRUCTION

Drawing No:

A1.4

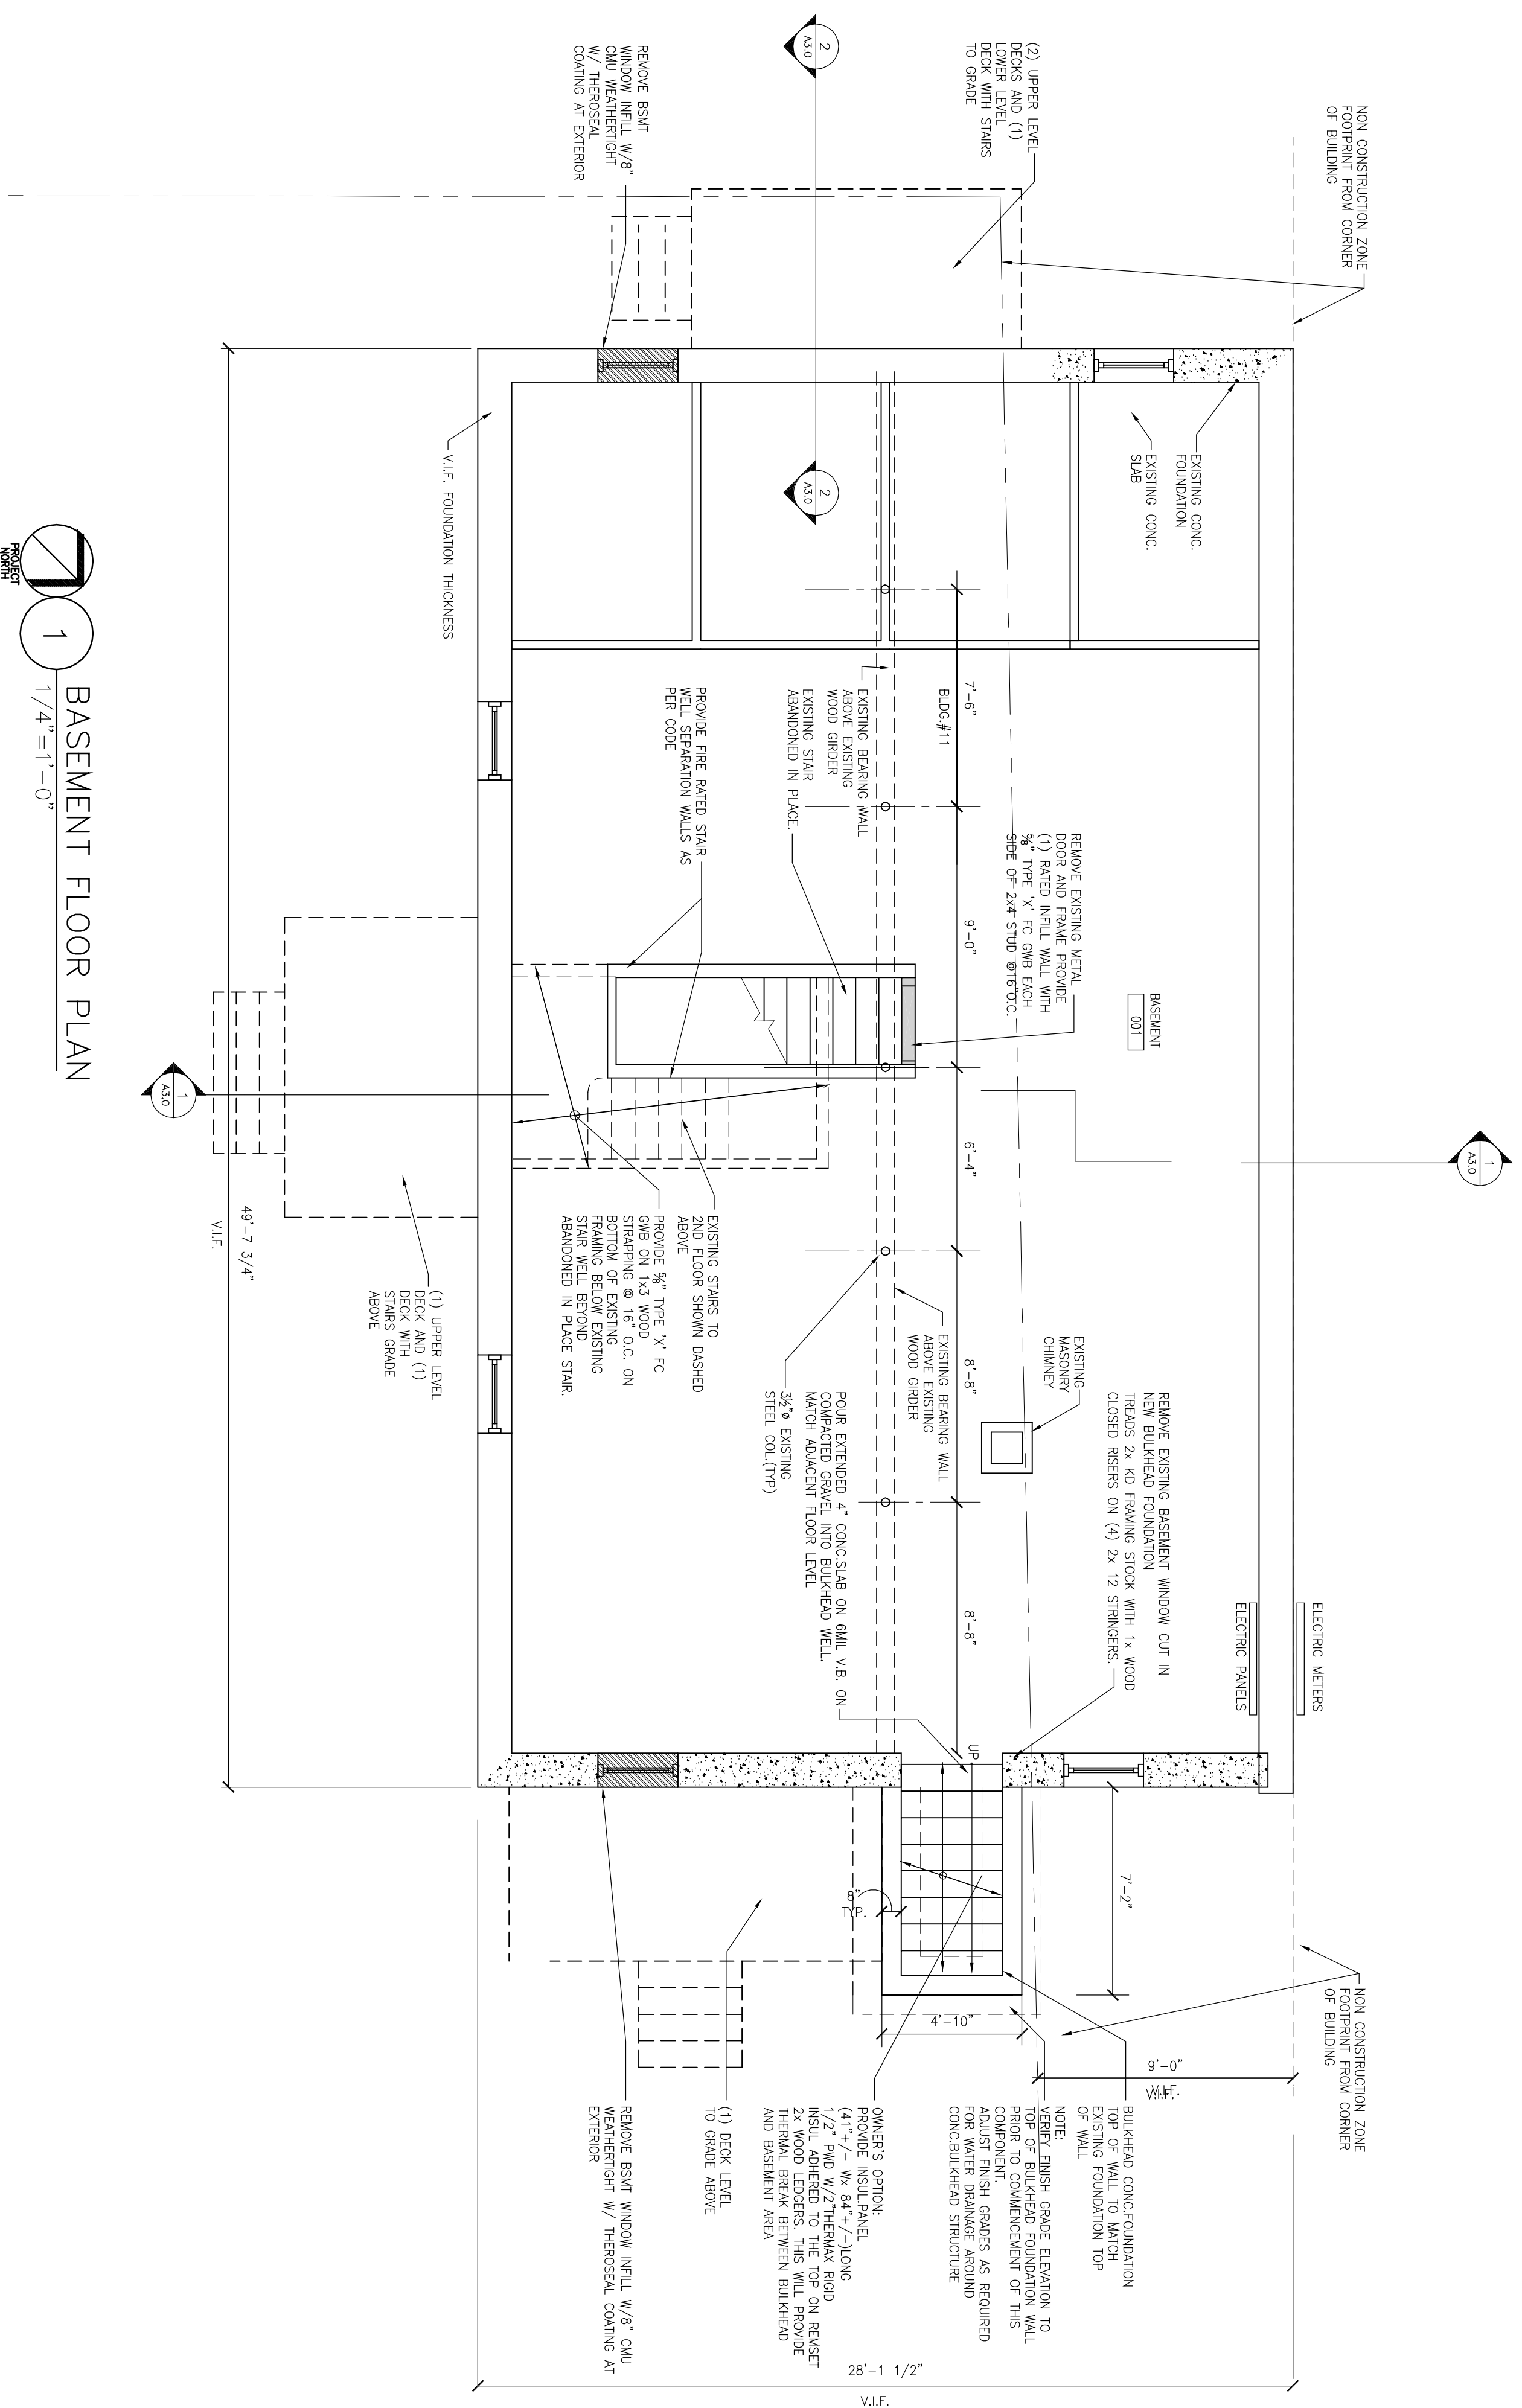

1 BASEMENT FLOOR PLAN
1/4"=1'-0"