

TOOTHAKER (TURNER ST.)
PORTLAND, ME

Title:

11 TURNER
FIRST
FLOOR
PLAN

Project No: 200508

Date: 3 JANUARY 2006


Revisions: 22 FEBRUARY 2006

Issued For: CONSTRUCTION

Drawing No:

A1.5

1 FIRST FLOOR PLAN
1/4"=1'-0"

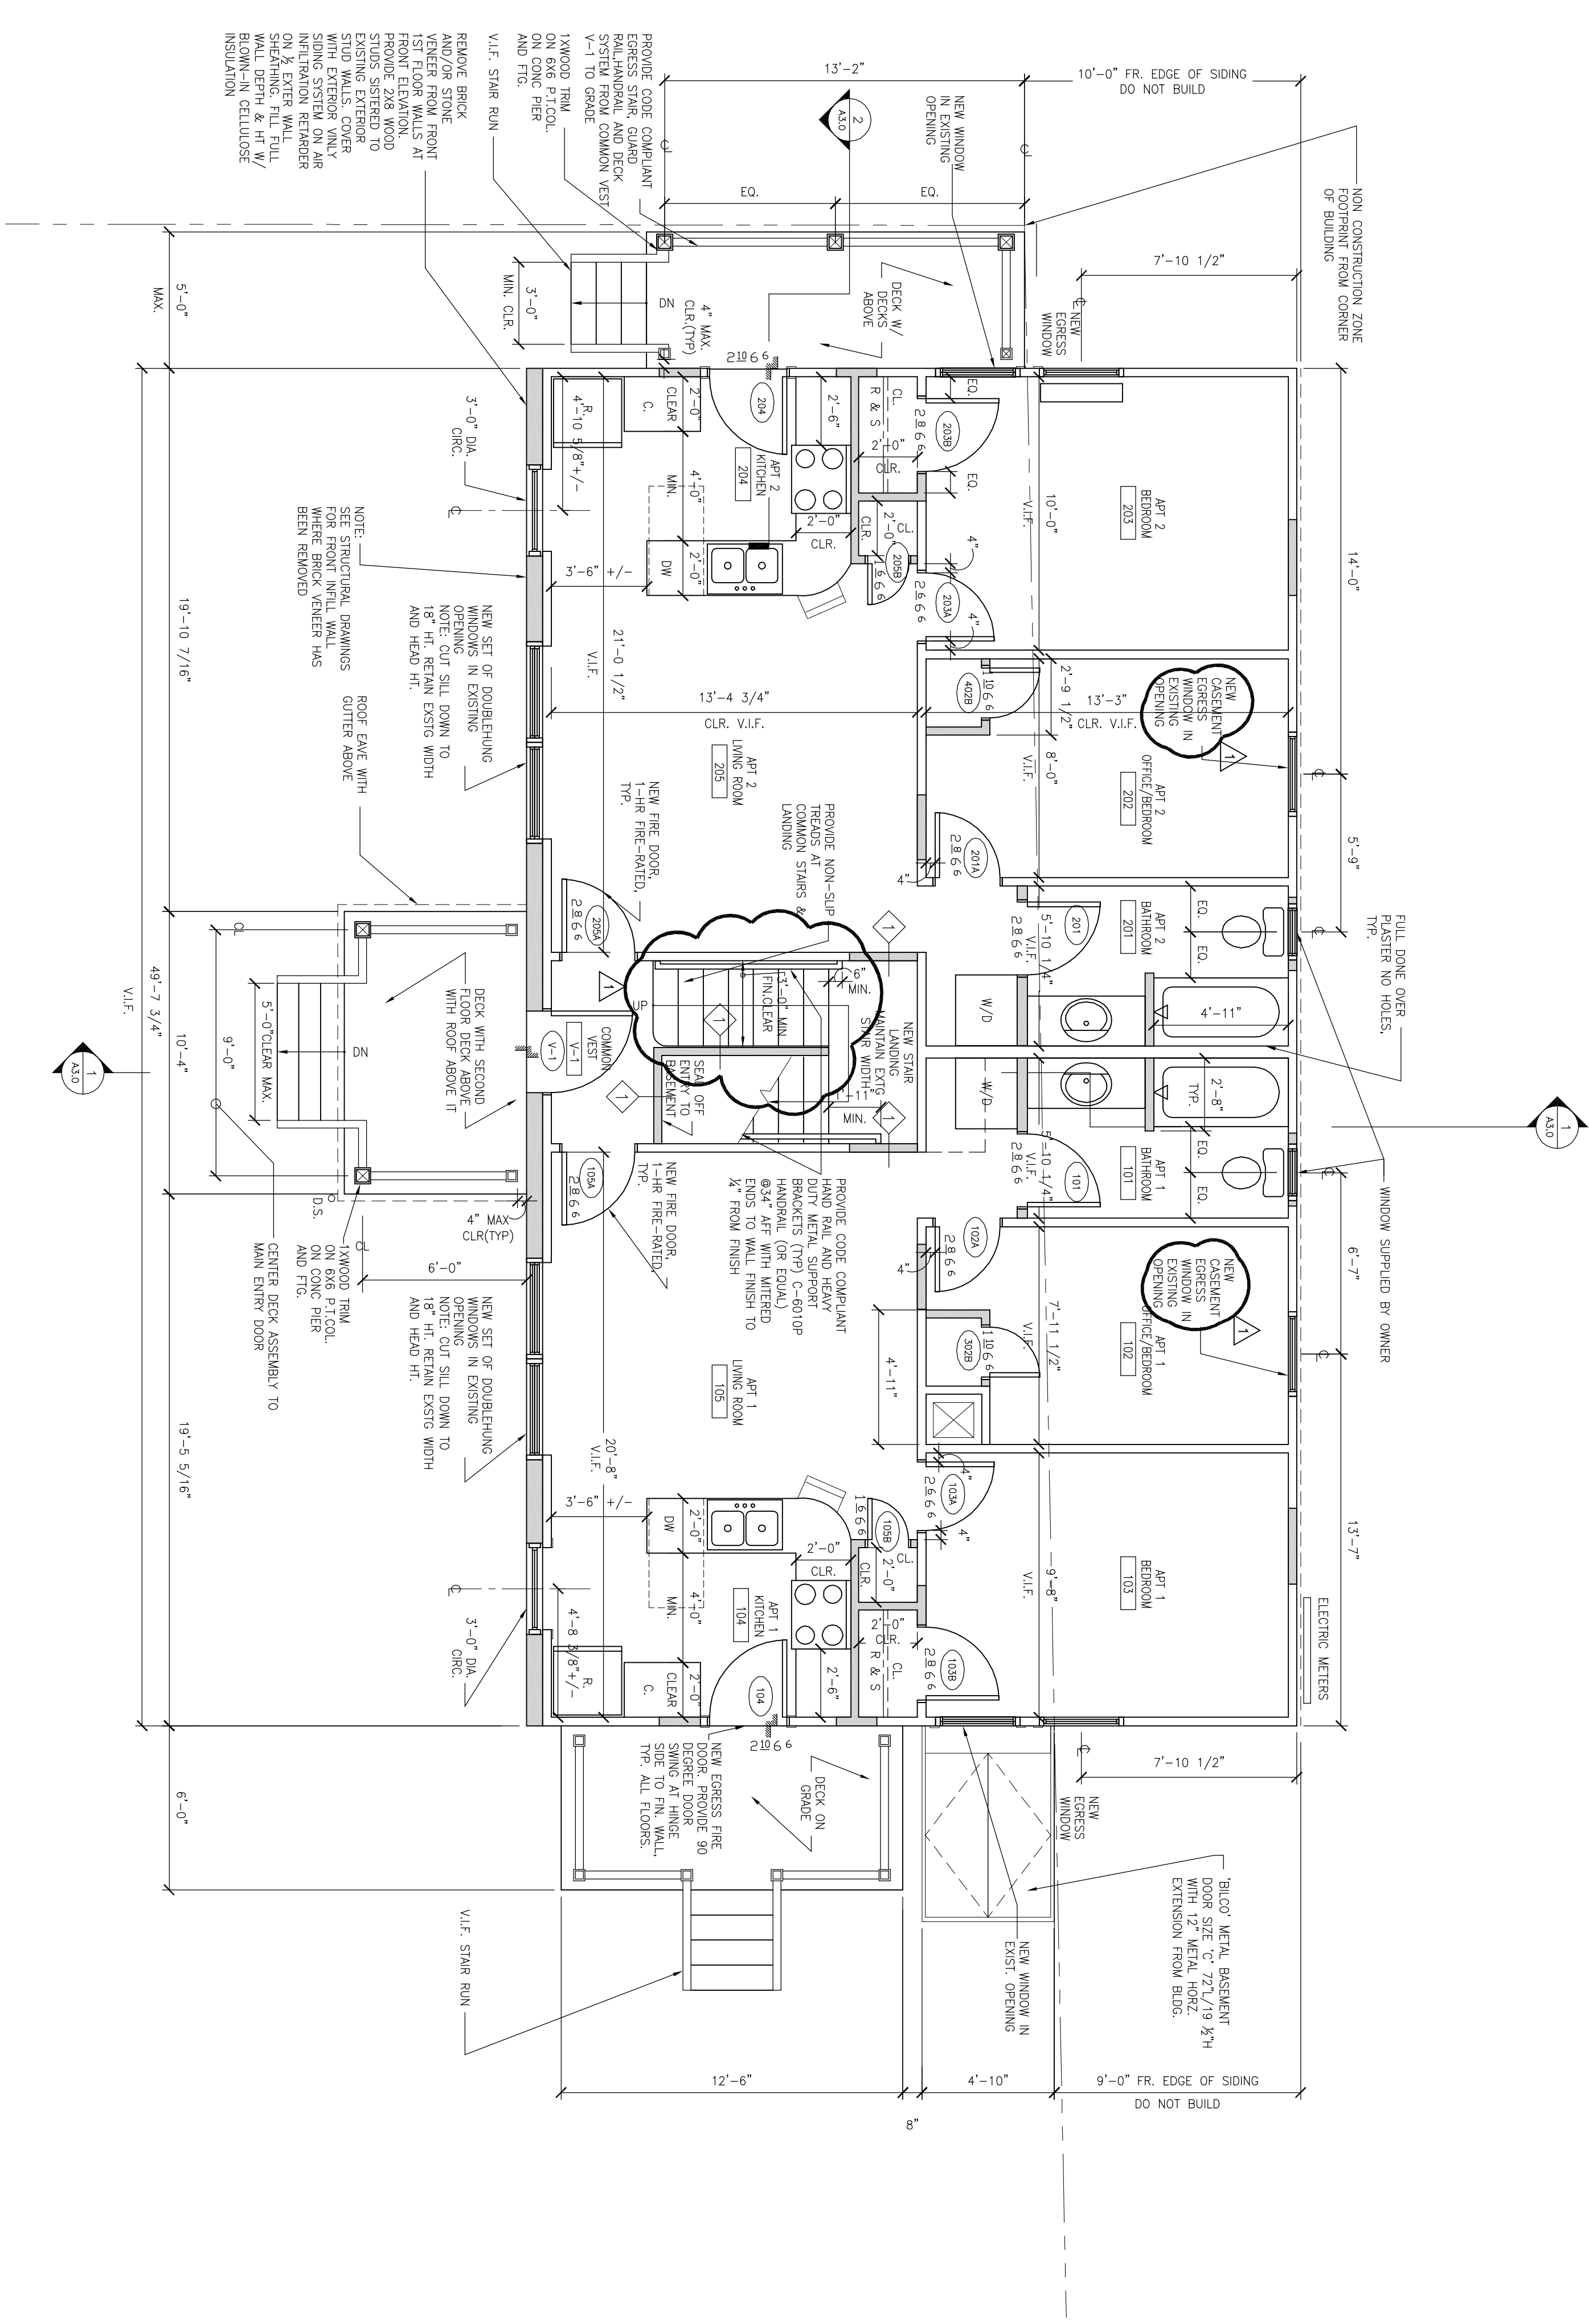

REMOVE BRICK AND/OR STONE FRONT PORCH. REPAIR AND FINISH EXISTING EXTERIOR WITH EXTERIOR ONLY INTERIOR REMAINS. SHEATHING, FILL FULL WALL GYPSUM & H/W INSULATION.

PROVIDE CODE COMPLIANT HAND RAIL AND HEAVY DUTY METAL SUPPORT BRACKETS FOR COMMON VESTIBULE TO GRADE. 1X WOOD TRIM ON CONC. PER AND ETC.

REMOVE BRICK AND/OR STONE FRONT PORCH. REPAIR AND FINISH EXISTING EXTERIOR WITH EXTERIOR ONLY INTERIOR REMAINS. SHEATHING, FILL FULL WALL GYPSUM & H/W INSULATION.

