

TOOTHAKER (TURNER ST.)  
PORTLAND, ME

Title:

11 TURNER  
SECOND  
FLOOR  
PLAN

Project No: 200508


Date: 3 JANUARY 2006

Revisions:

Issued For: CONSTRUCTION

Drawing No:

A1.6

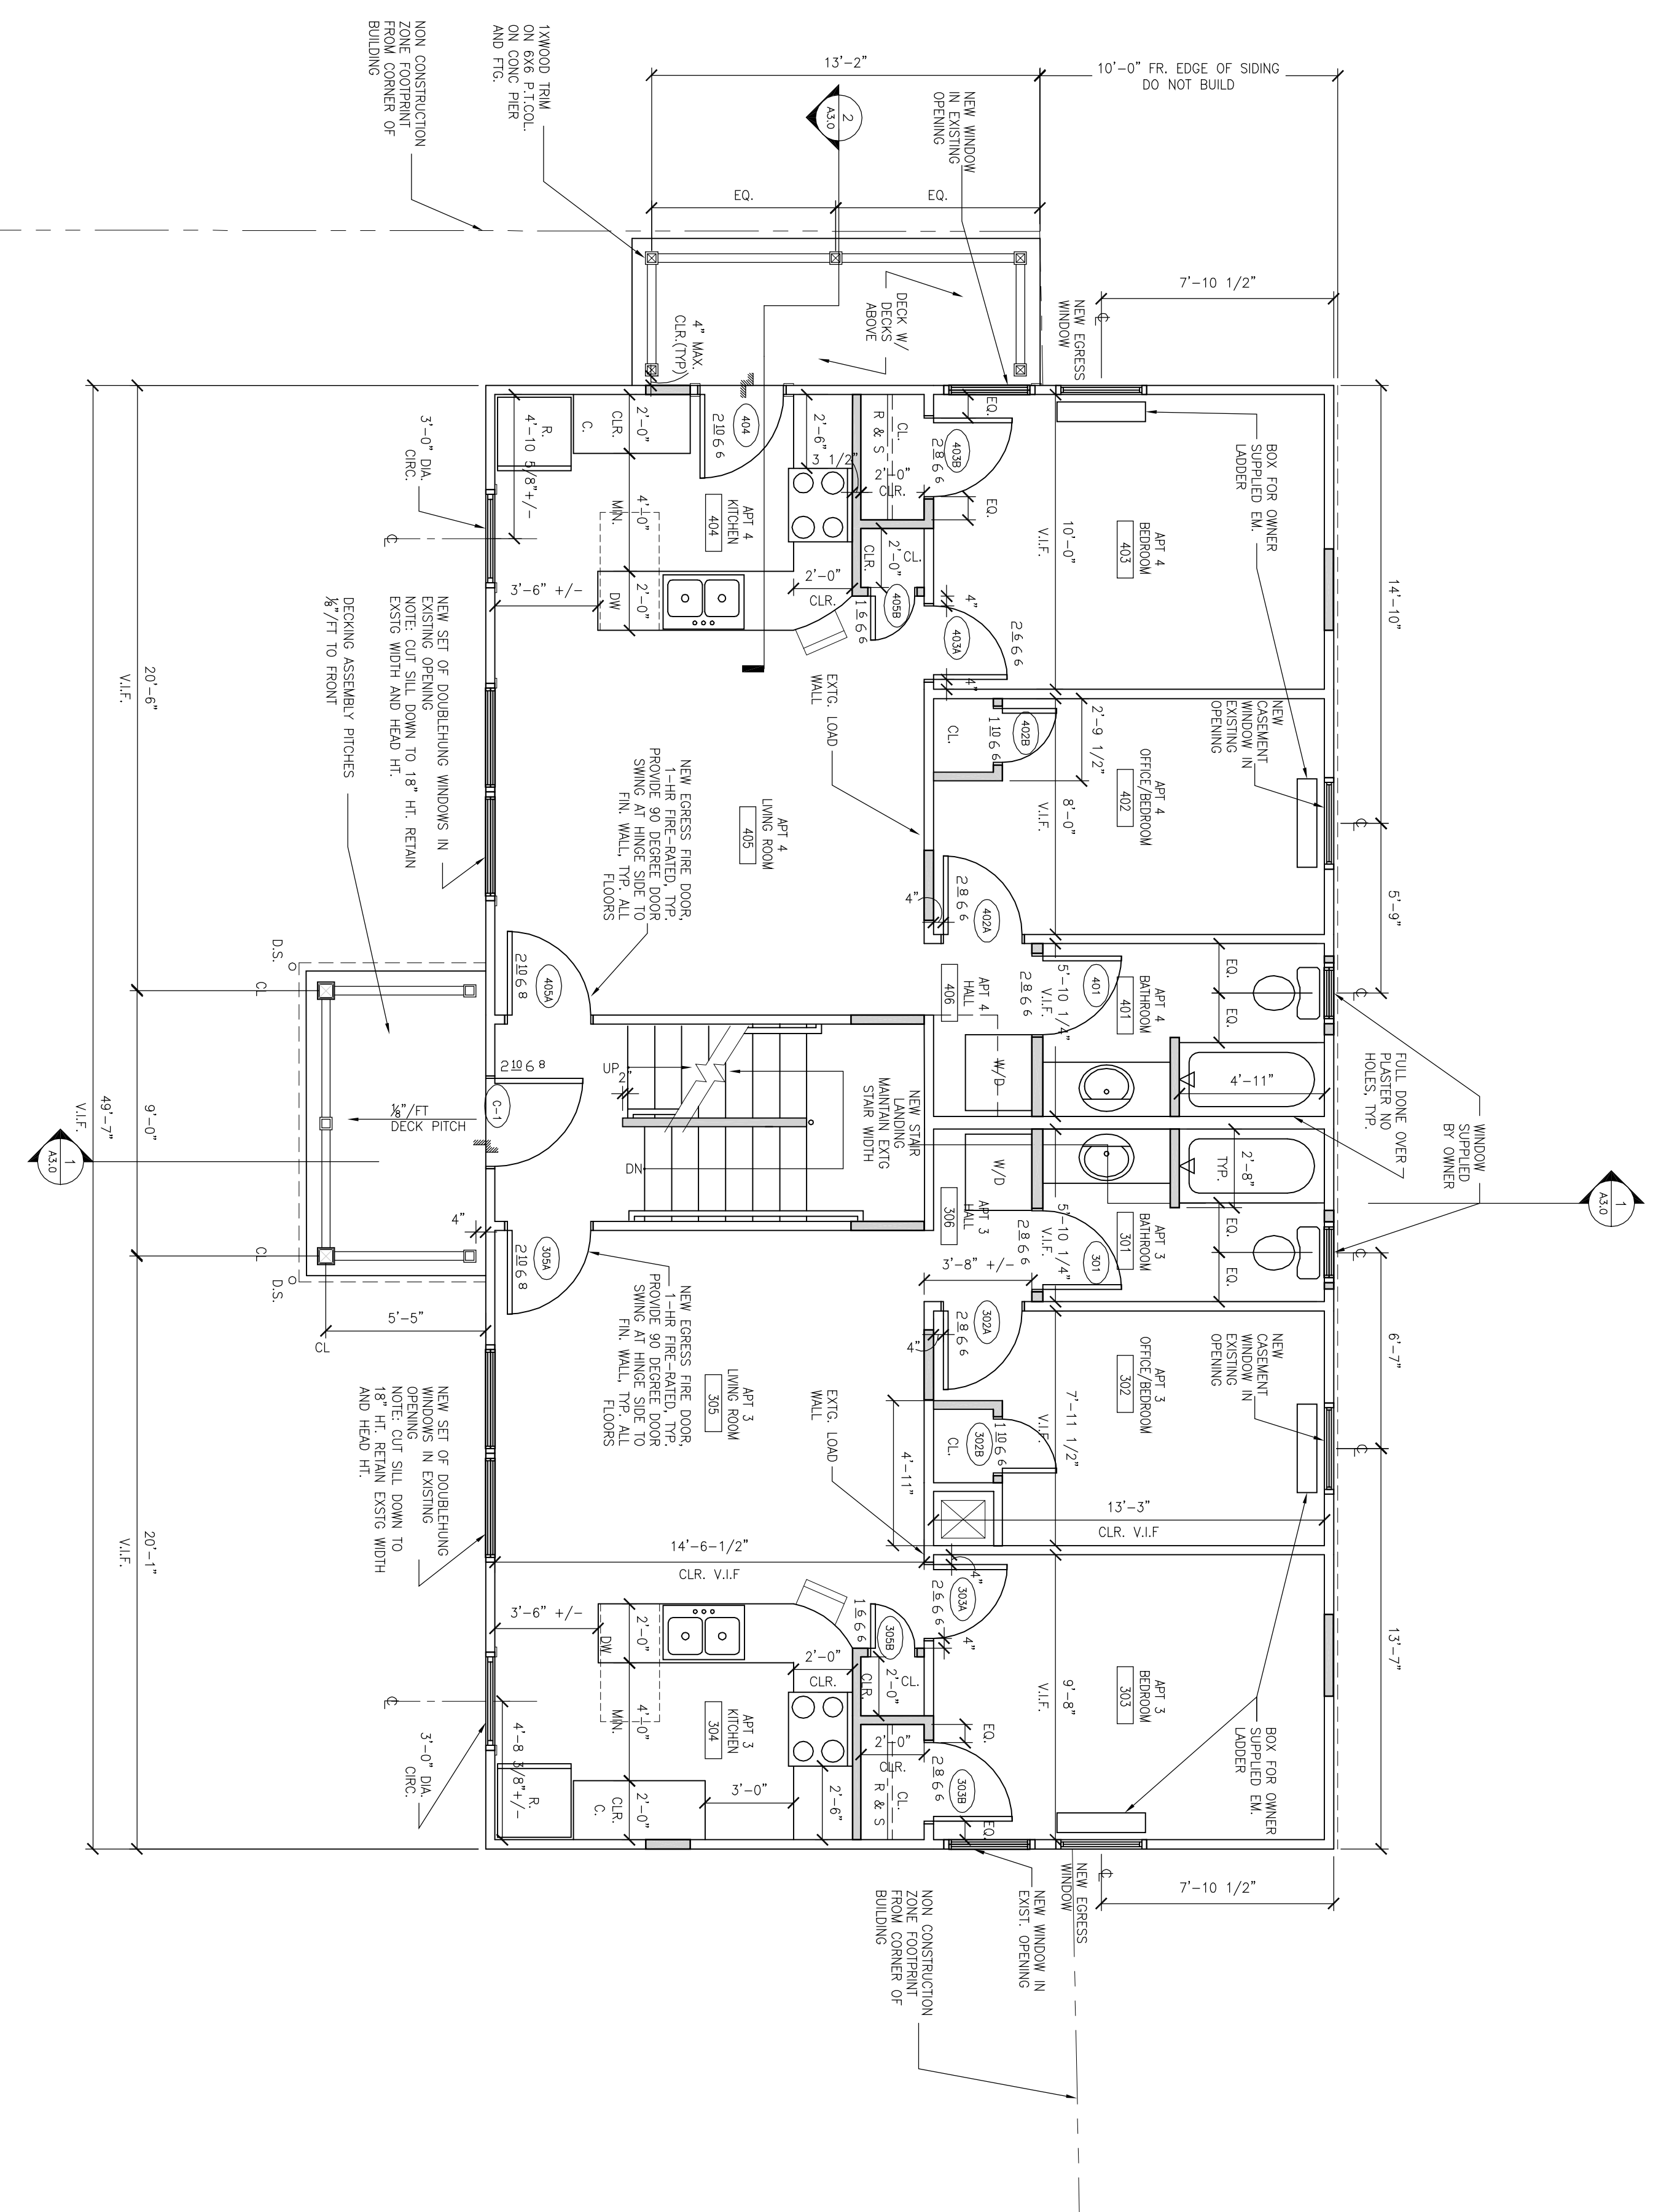

2 SECOND FLOOR PLAN  
1/4"=1'-0"