

**TOOTHAKER (TURNER ST.)**  
PORTLAND, ME

Title:

7 TURNER  
BUILDING  
ELEVATIONS

Project No: 200508


Date: 3 JANUARY 2006

Revisions:


Issued for: CONSTRUCTION

Drawing No:

**A2.0**

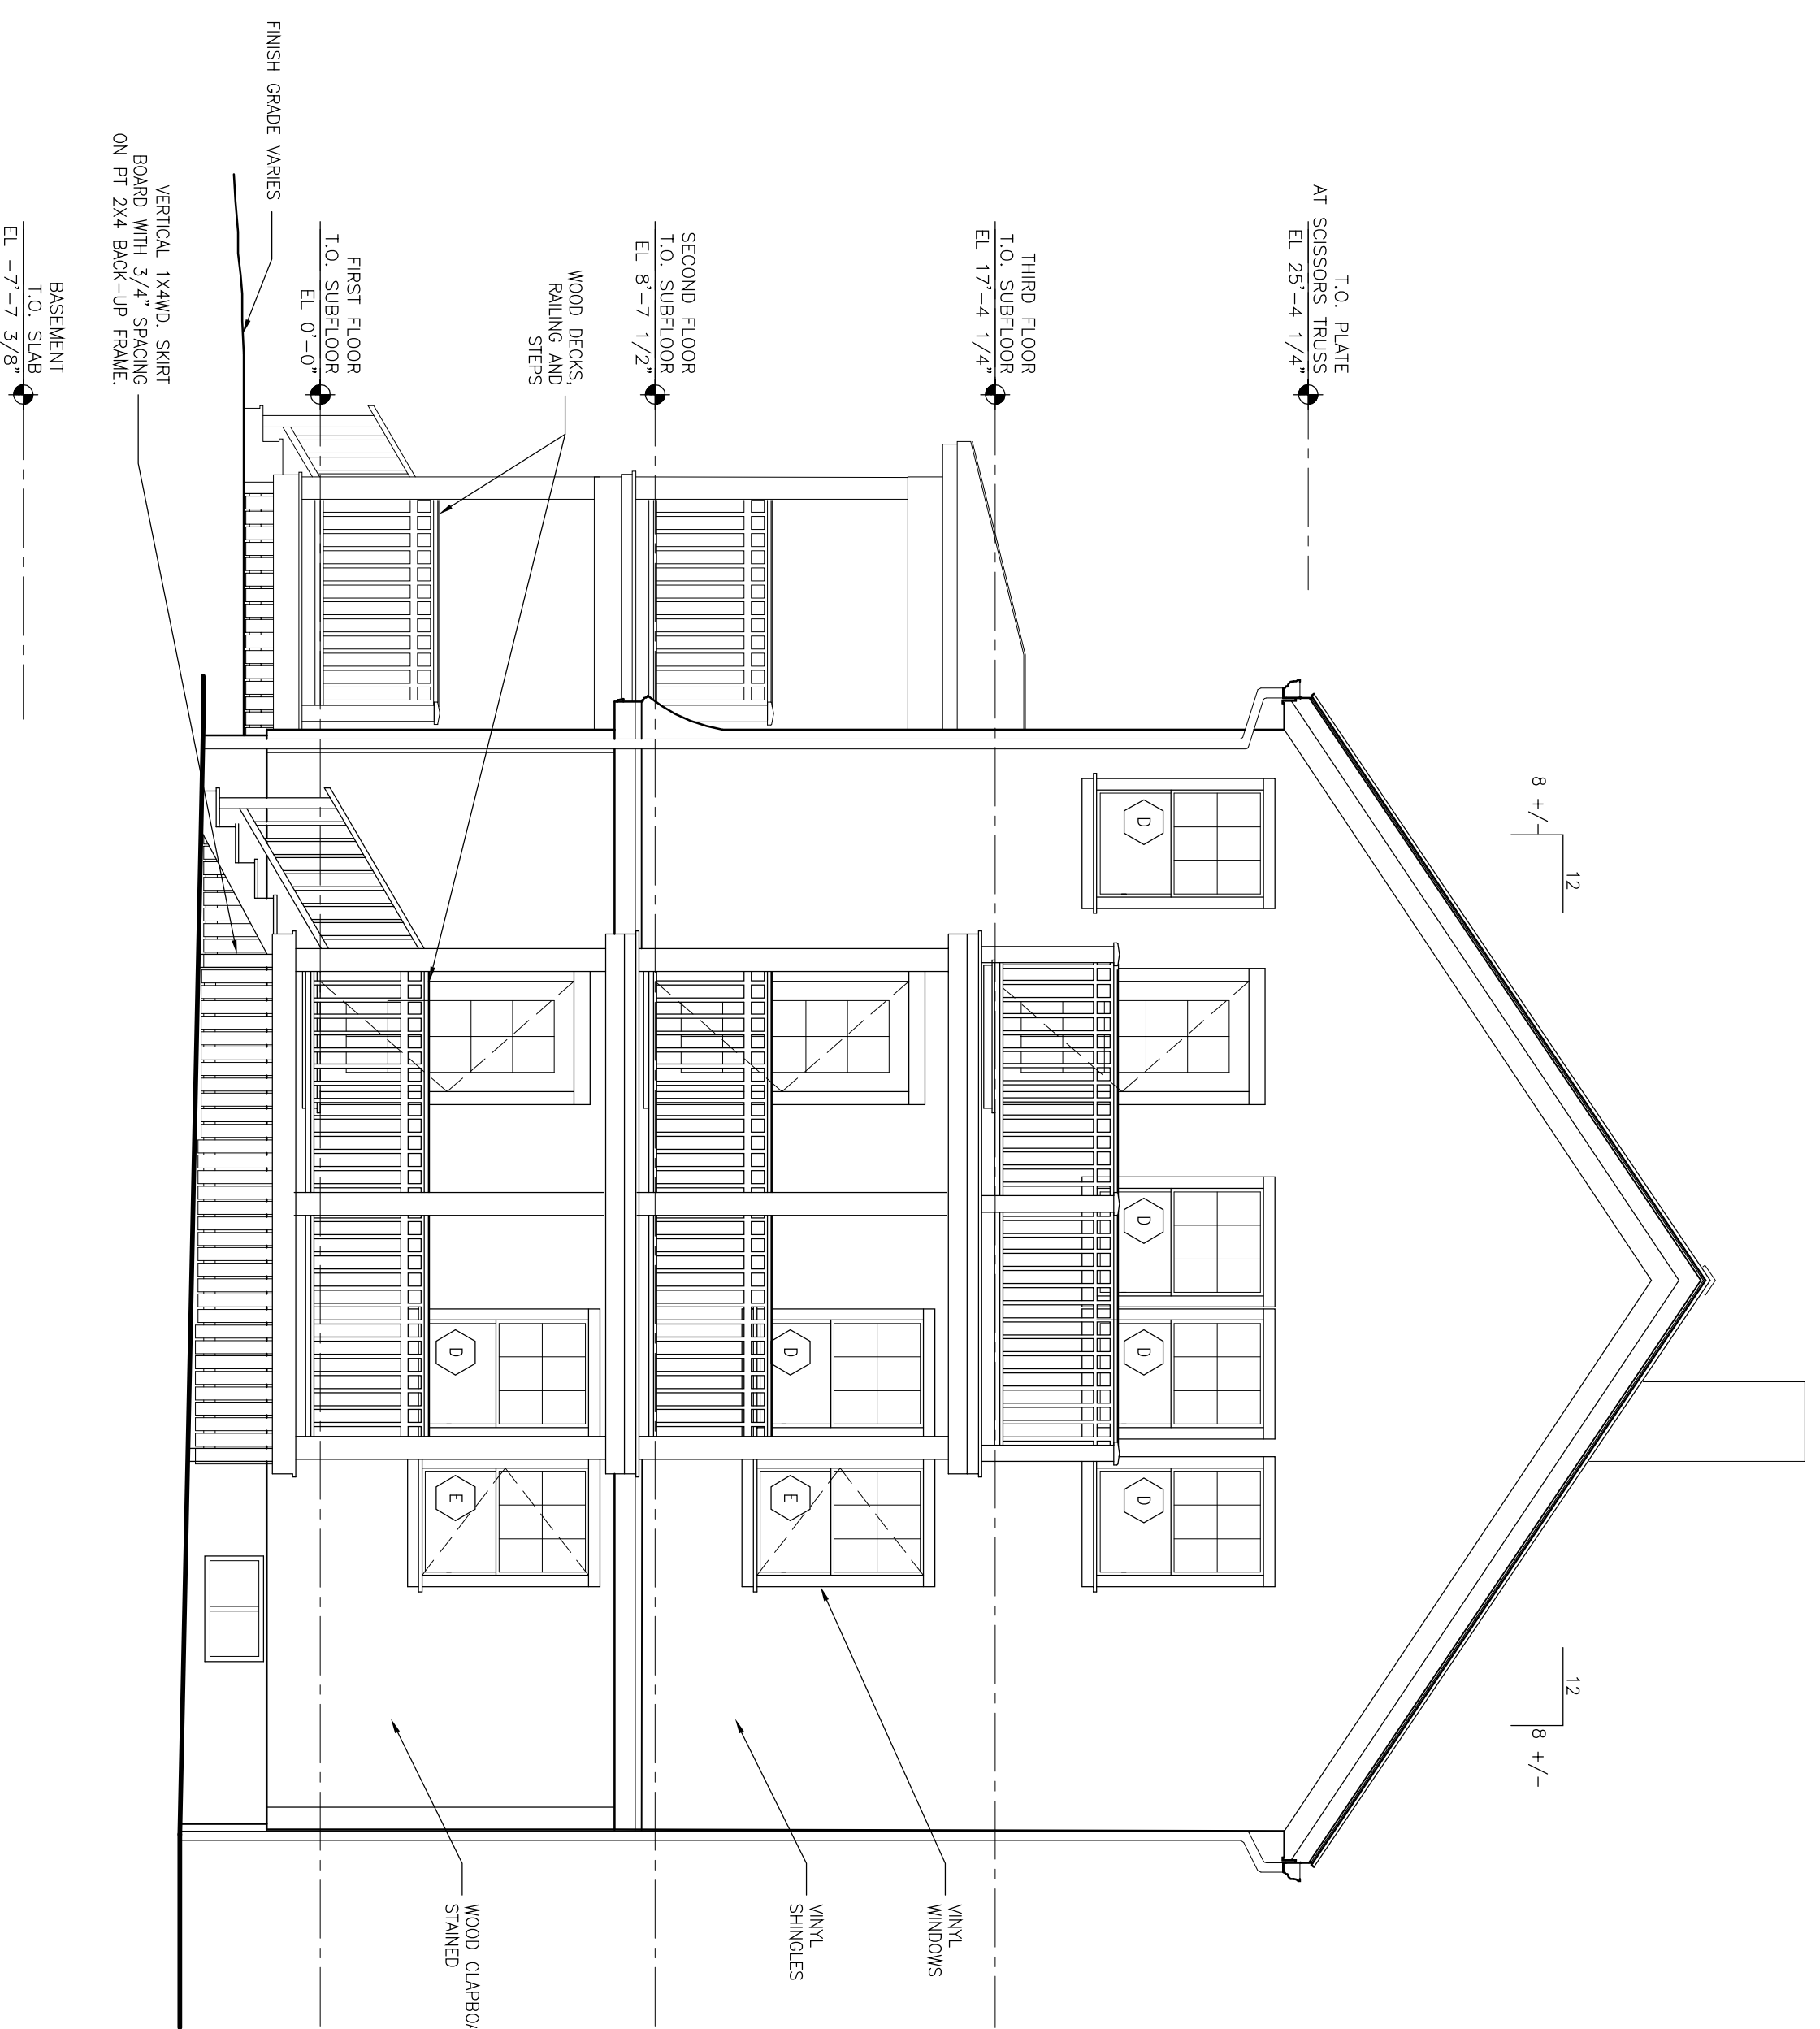

**2**  
RIGHT ELEVATION  
1/4"=1'-0"

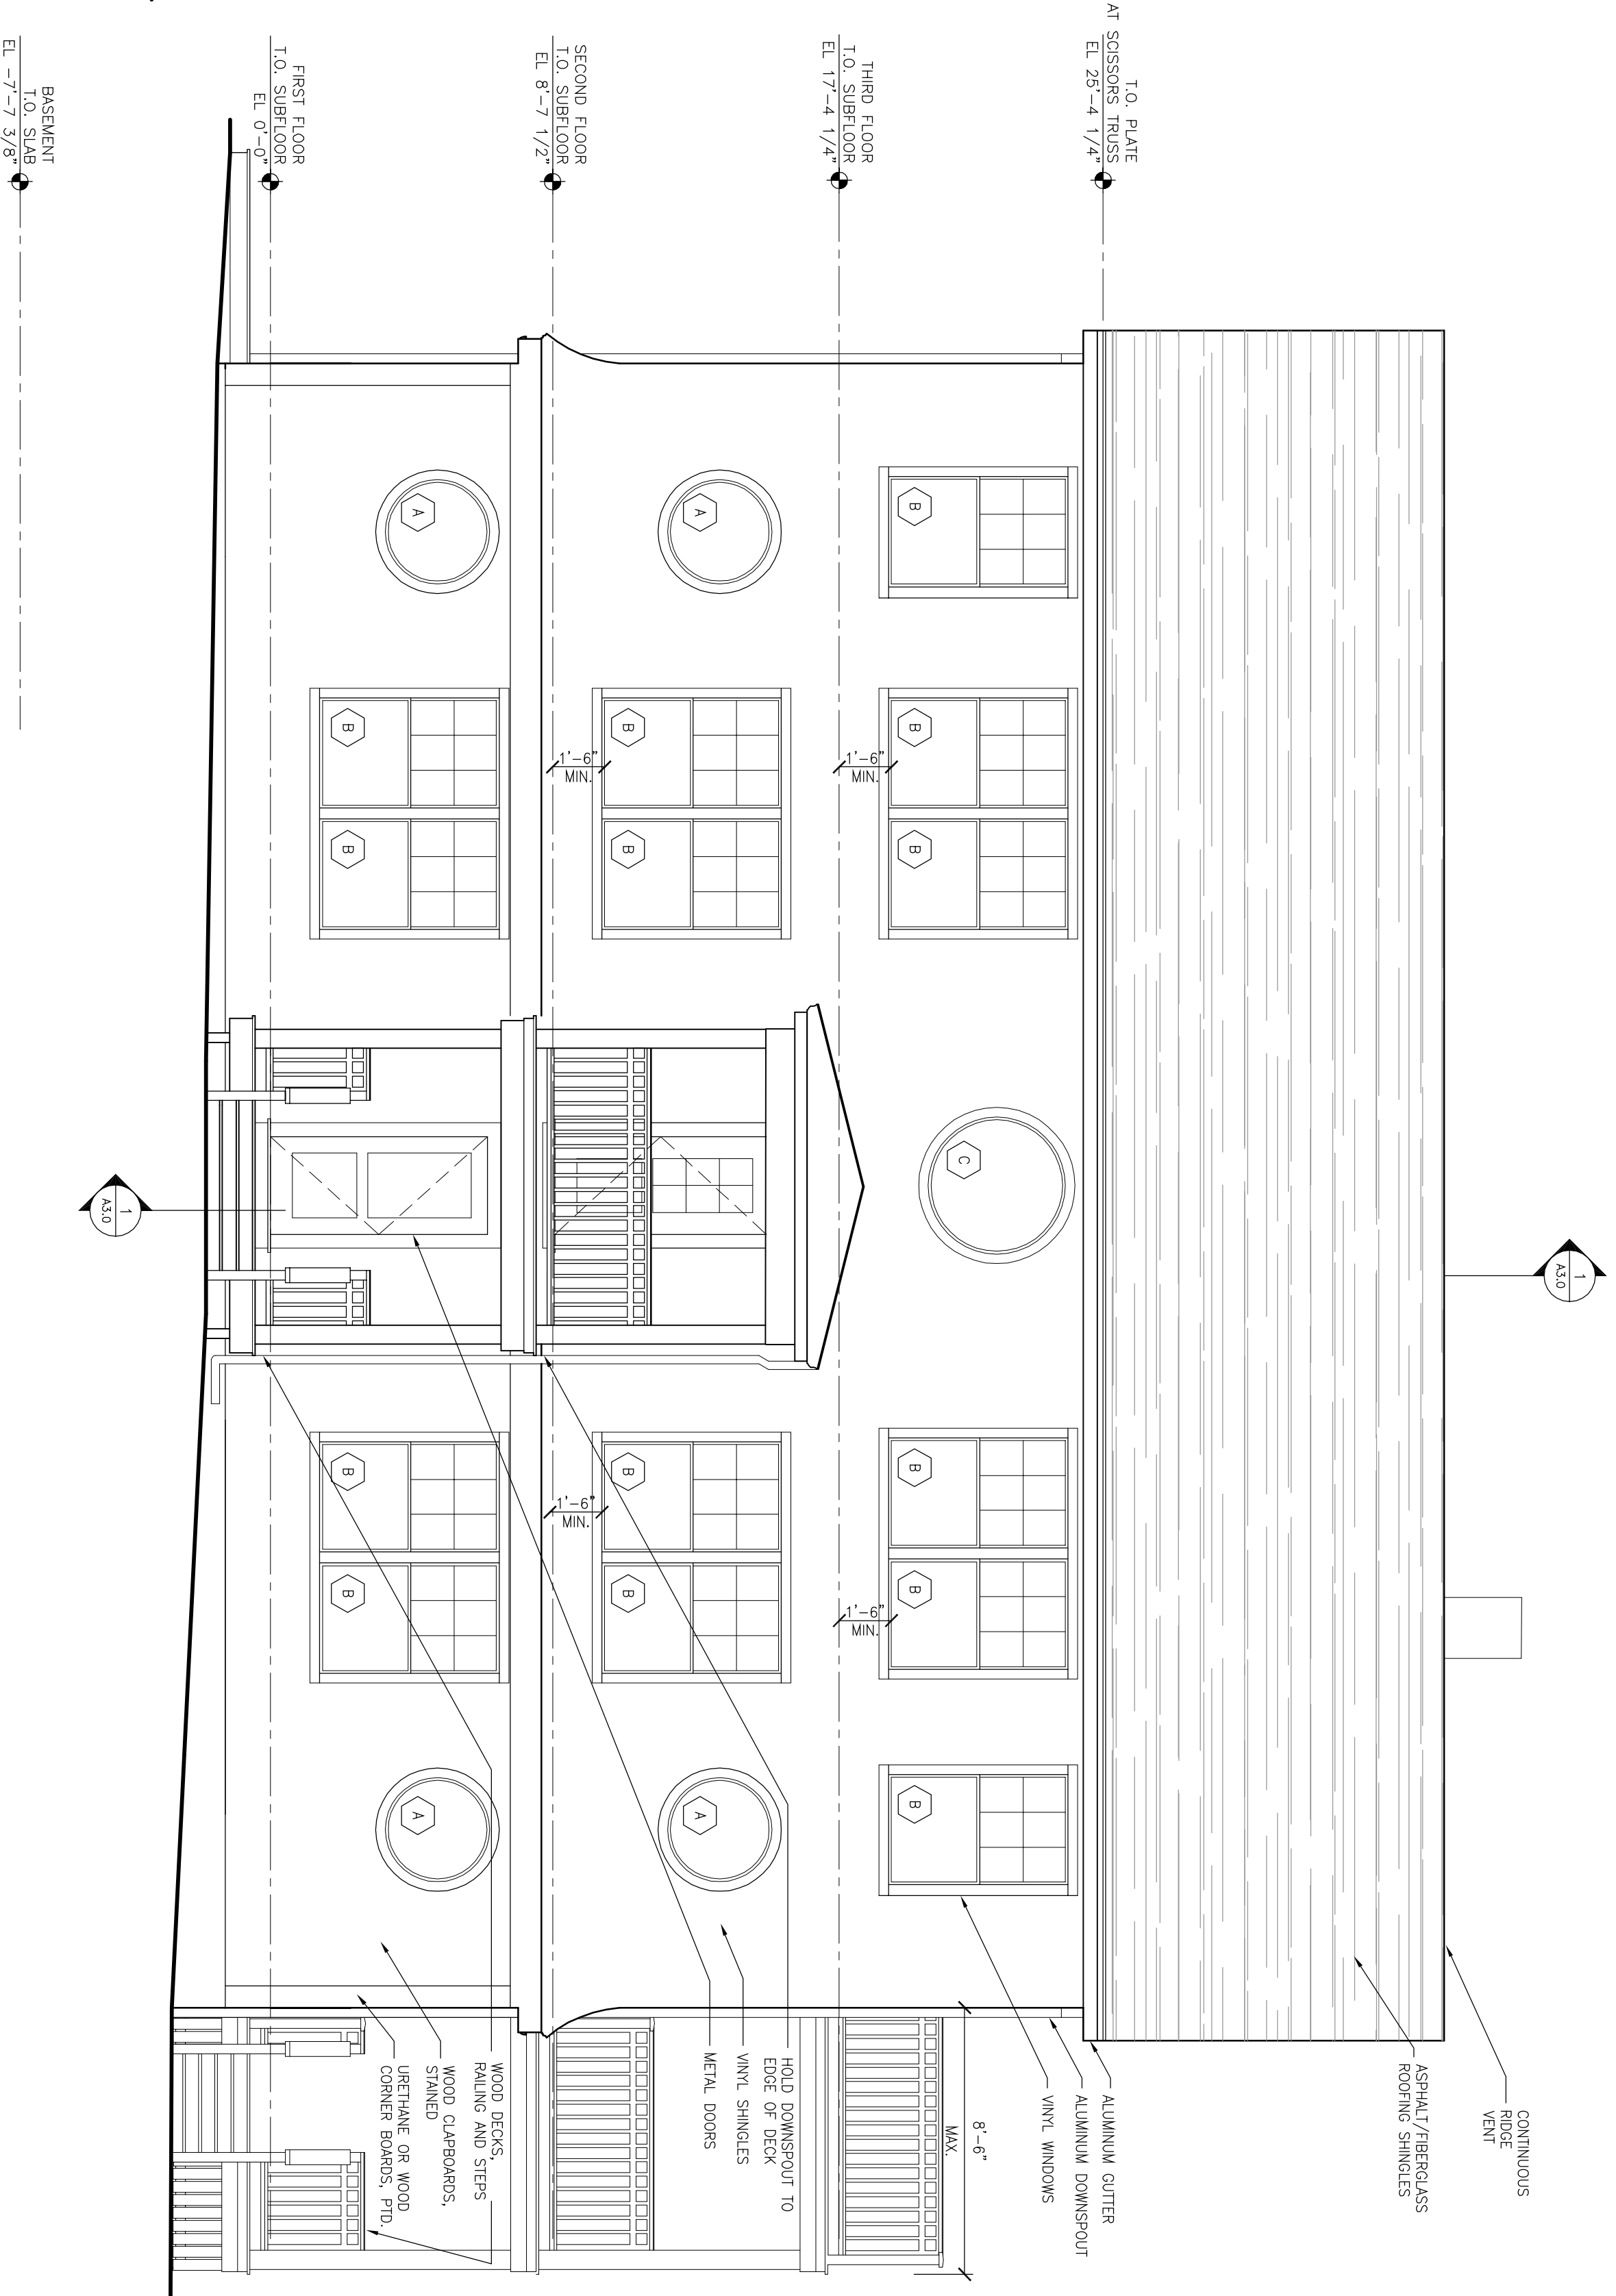

**1**  
FRONT ELEVATION  
1/4"=1'-0"