


TOOTHAKER (TURNER ST.)  
PORTLAND, ME

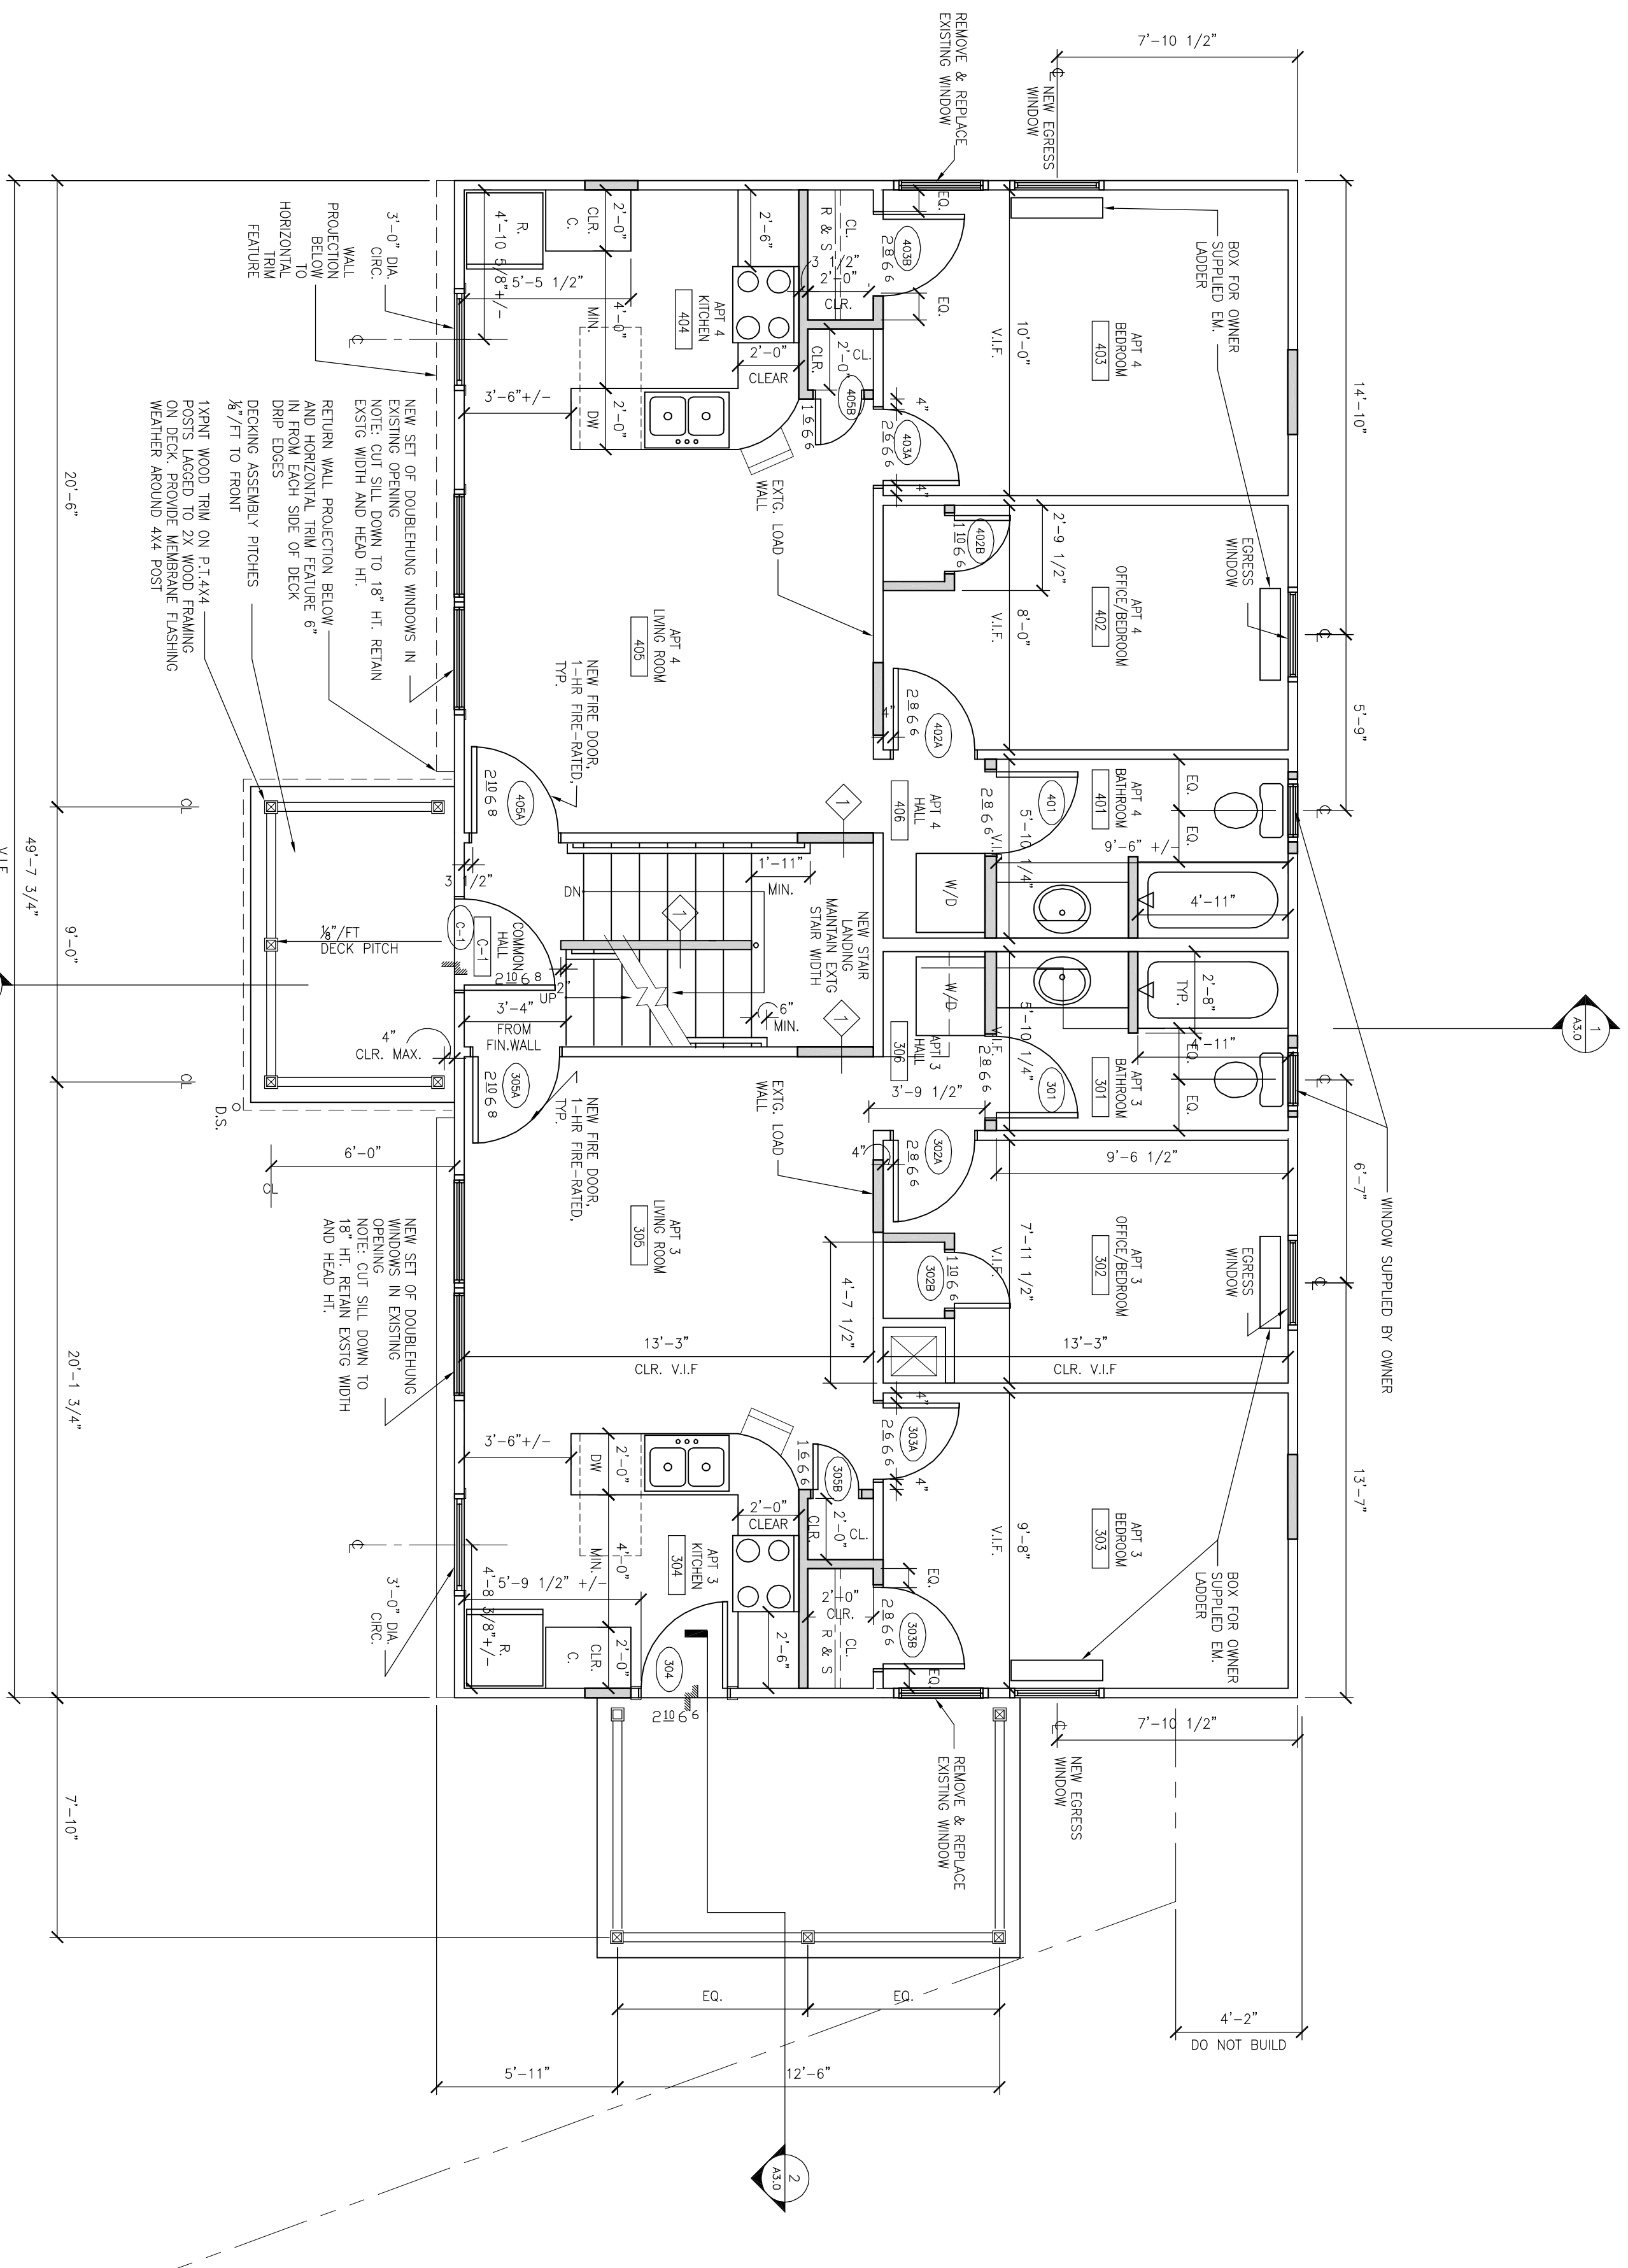

2 SECOND FLOOR PLAN  
1/4"=1'-0"

Title:

7 TURNER  
SECOND  
FLOOR  
PLAN

Project No: 200508

Date: 3 JANUARY 2006

Revisions:

Issued For: CONSTRUCTION

Drawing No:

A1.2